
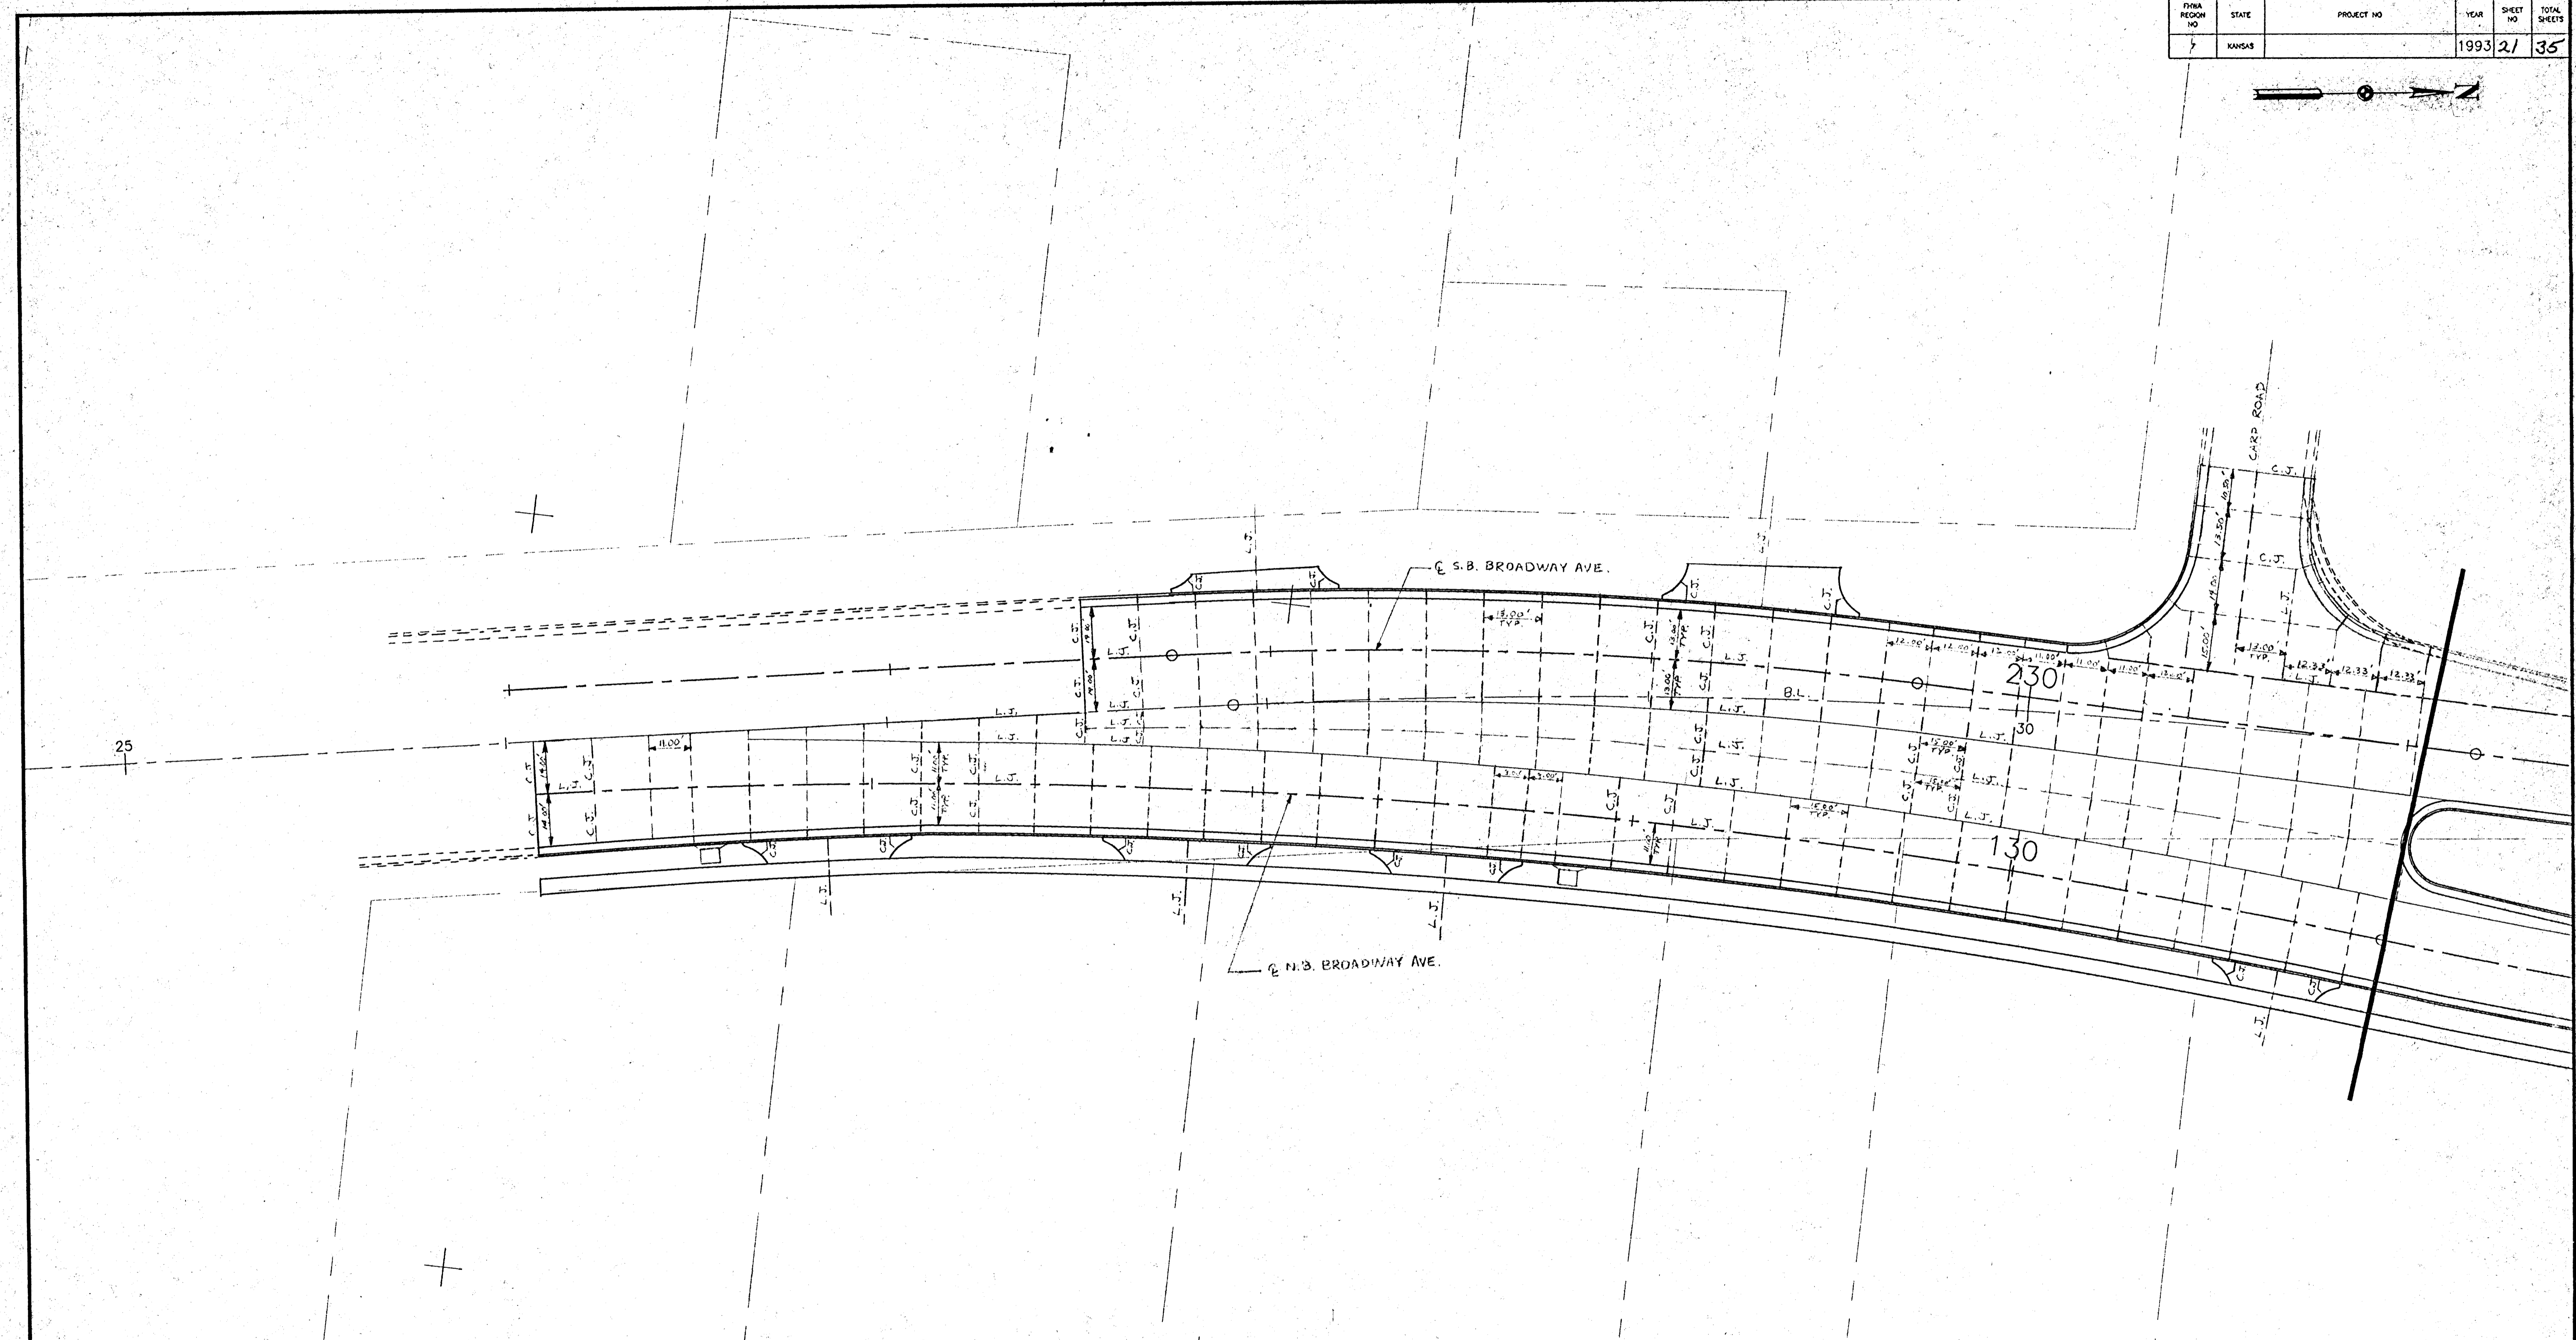


FYMA REGION NO	STATE	PROJECT NO	YEAR	SHEET NO	TOTAL SHEETS
7	KANSAS		1993	21	35

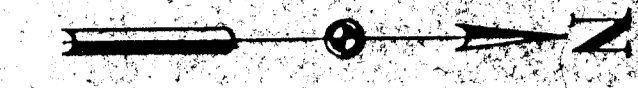

LEGEND

- LONGITUDINAL JOINT
- - - CONTRACTION JOINT
- * OMIT DOWEL BARS

THESE ARE PRELIMINARY PLANS
 Subject to modification resulting from
 subsequent review and final design.

3					
2					
1					
NO	DATE	REVISIONS	BY	APPD	
CITY OF WICHITA					
JOINT LAYOUT					
STA. 126+11.7 TO STA. 131+00					
SHEET NO.	SCALE 1"=20'	APPD.	QUANTITIES	TRACED	
DESIGNED <i>MAM</i>	DETAILED		QUAN. CK.	TRACE CK.	
DESIGN CK.	DETA. CK.				