



FINA REGION NO	STATE	PROJECT NO	YEAR	SHEET NO	TOTAL SHEETS
7	KANSAS		1993	25	35

- P.O.T. Sta. 22+00 Surv. Line
1. Pk nail & shinner $\pm \frac{1}{2}$ " below asph. surface
 2. Chis. "+" ctr. conc. sidewalk 38.08' W
 3. 40 d Nail SE face PP 45.38' SW4
 4. Chis. "+" ctr. conc. sidewalk 37.99' E
 5. Chis. "+" E edge conc. sidewalk 129.00' NNE

- PC Sta. 27+91.15 Surv. Line
1. Pk nail & shinner $\pm \frac{1}{2}$ " below asph. surface
 2. Chis. "+" N curb return drive to 2850 S Broadway 79.37' NE
 3. 40 d nail W face PP 96.45' SE
 4. 40 d nail E face PP 81.76' SW
 5. 40 d nail E face PP 107.96' NW

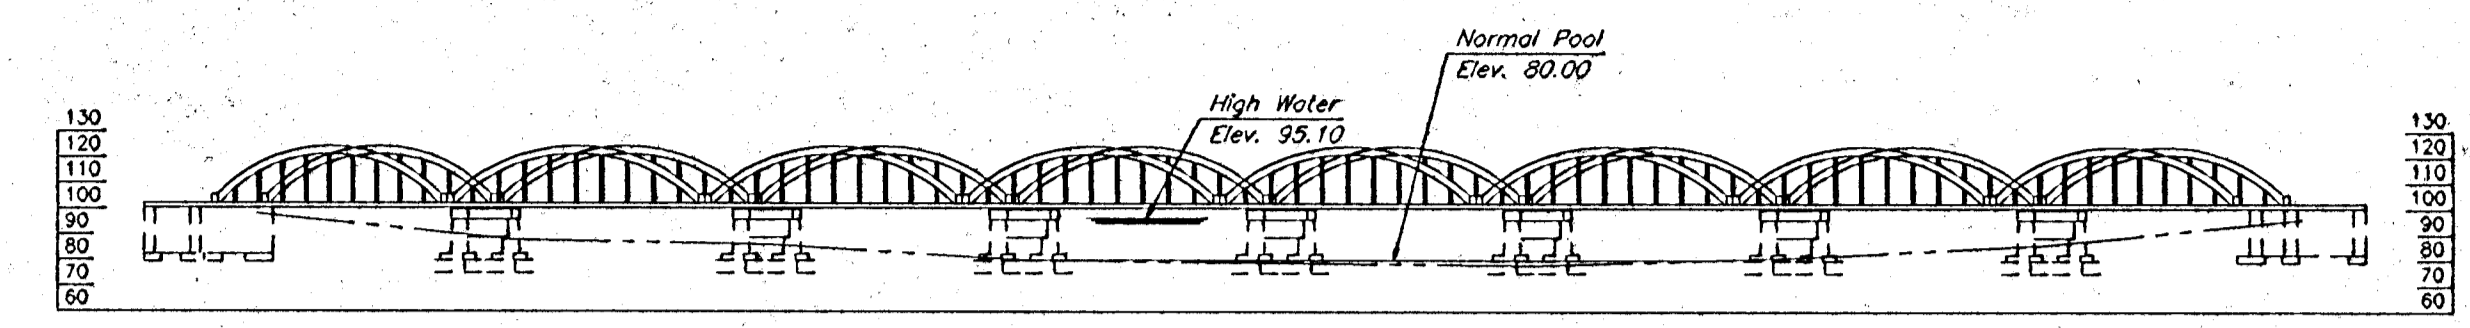

WATERWAY SKETCH AT EXISTING STRUCTURE

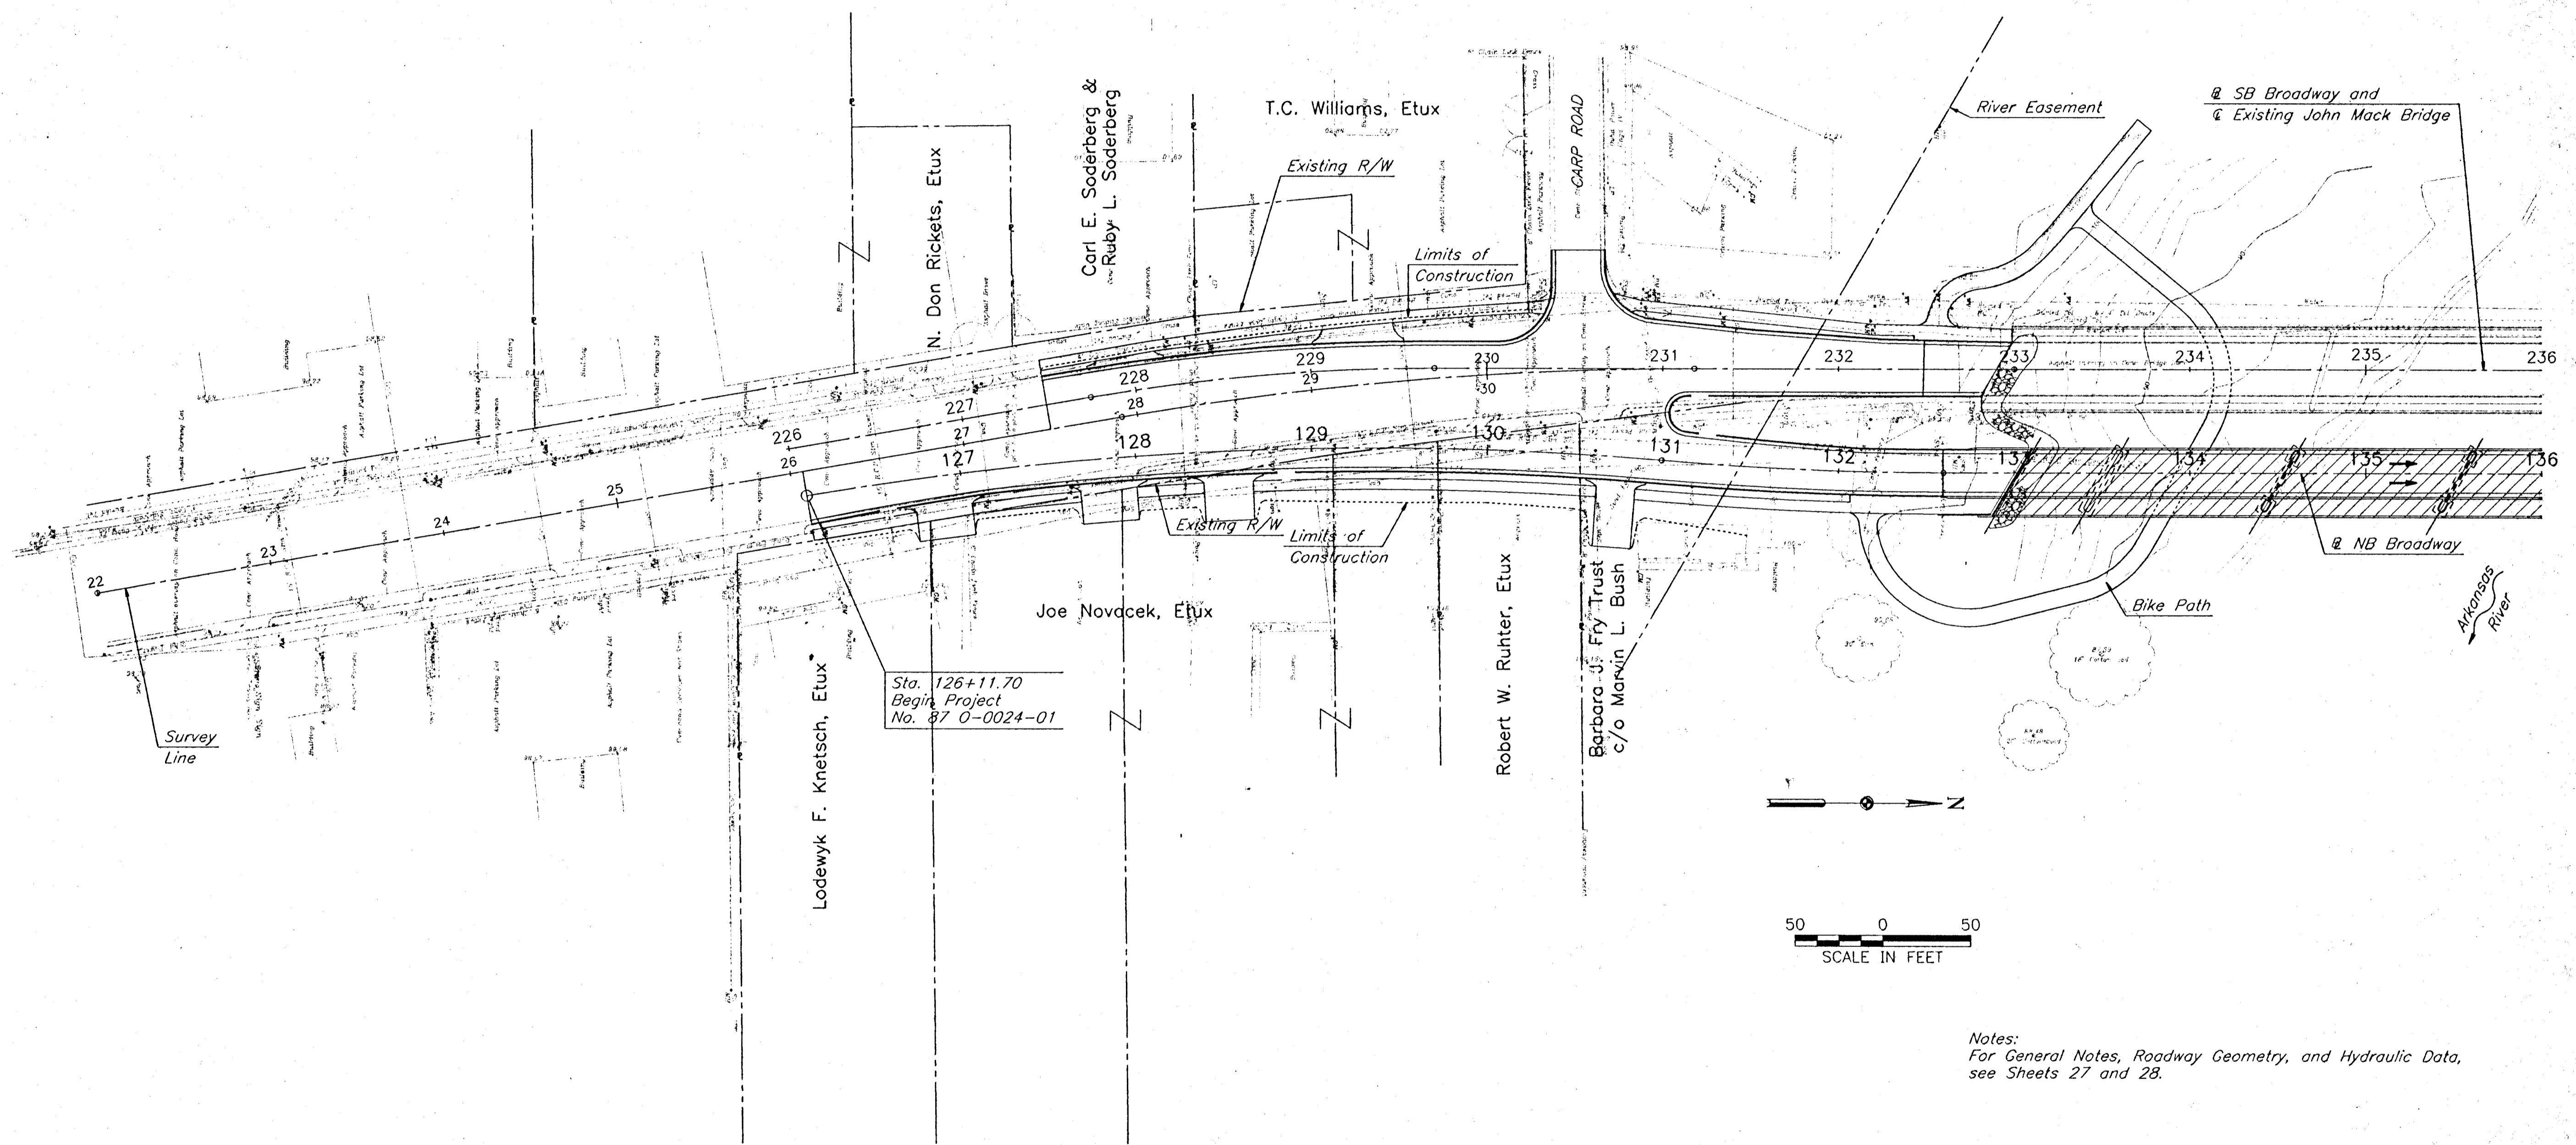

Notes:
For General Notes, Roadway Geometry, and Hydraulic Data, see Sheets 27 and 28.

- PI Sta. 29+54.96 Surv. Line
1. Pk nail & shinner $\pm \frac{1}{2}$ " below asph. surface
 2. Nail & shinner S face PP 39.24' NE
 3. Chis. "+" N curb return drive to 2850 S Broadway 95.96' SE
 4. 40 d nail E face PP 67.63' SW
 5. Nail & shinner N face PP 29.01' NW

- PT Sta. 31+17.97 Surv. Line
1. Pk nail & shinner $\pm \frac{1}{2}$ " below asph. surface
 2. 40 d nail W face PP 103.44' NE
 3. 40 d nail W face PP 37.02' SE
 4. #4 rebar 35.61' SW
 5. Chis. "+" N rim tele. MH 104.98' NNW

K:\B14106\P2_06/03/93 15:27

HNTB
HOWARD NEEDLES TAMMEN & BERGENDOFF
ARCHITECTS ENGINEERS PLANNERS

THESE ARE PRELIMINARY PLANS
Subject to modification resulting from subsequent review and final design.

3				
2				
1				
NO	DATE	REVISIONS	BY	APPD
CITY OF WICHITA				
BR. NO. 5304008700AR31			STA. 136+80.14	
CONTOUR MAP				
N.B. BROADWAY OVER THE ARKANSAS RIVER				
SHEET NO.	SCALE	As Shown	APPD.	
DESIGNED	DETAILED	FWC	QUANTITIES	TRACED
DESIGN CK.	DETAIL CK.	WCC	QUAN CK.	TRACE CK.