


FWA REGION NO.	STATE	PROJECT NO.	YEAR	SHEET NO.	TOTAL SHEETS
7	KANSAS			30	35

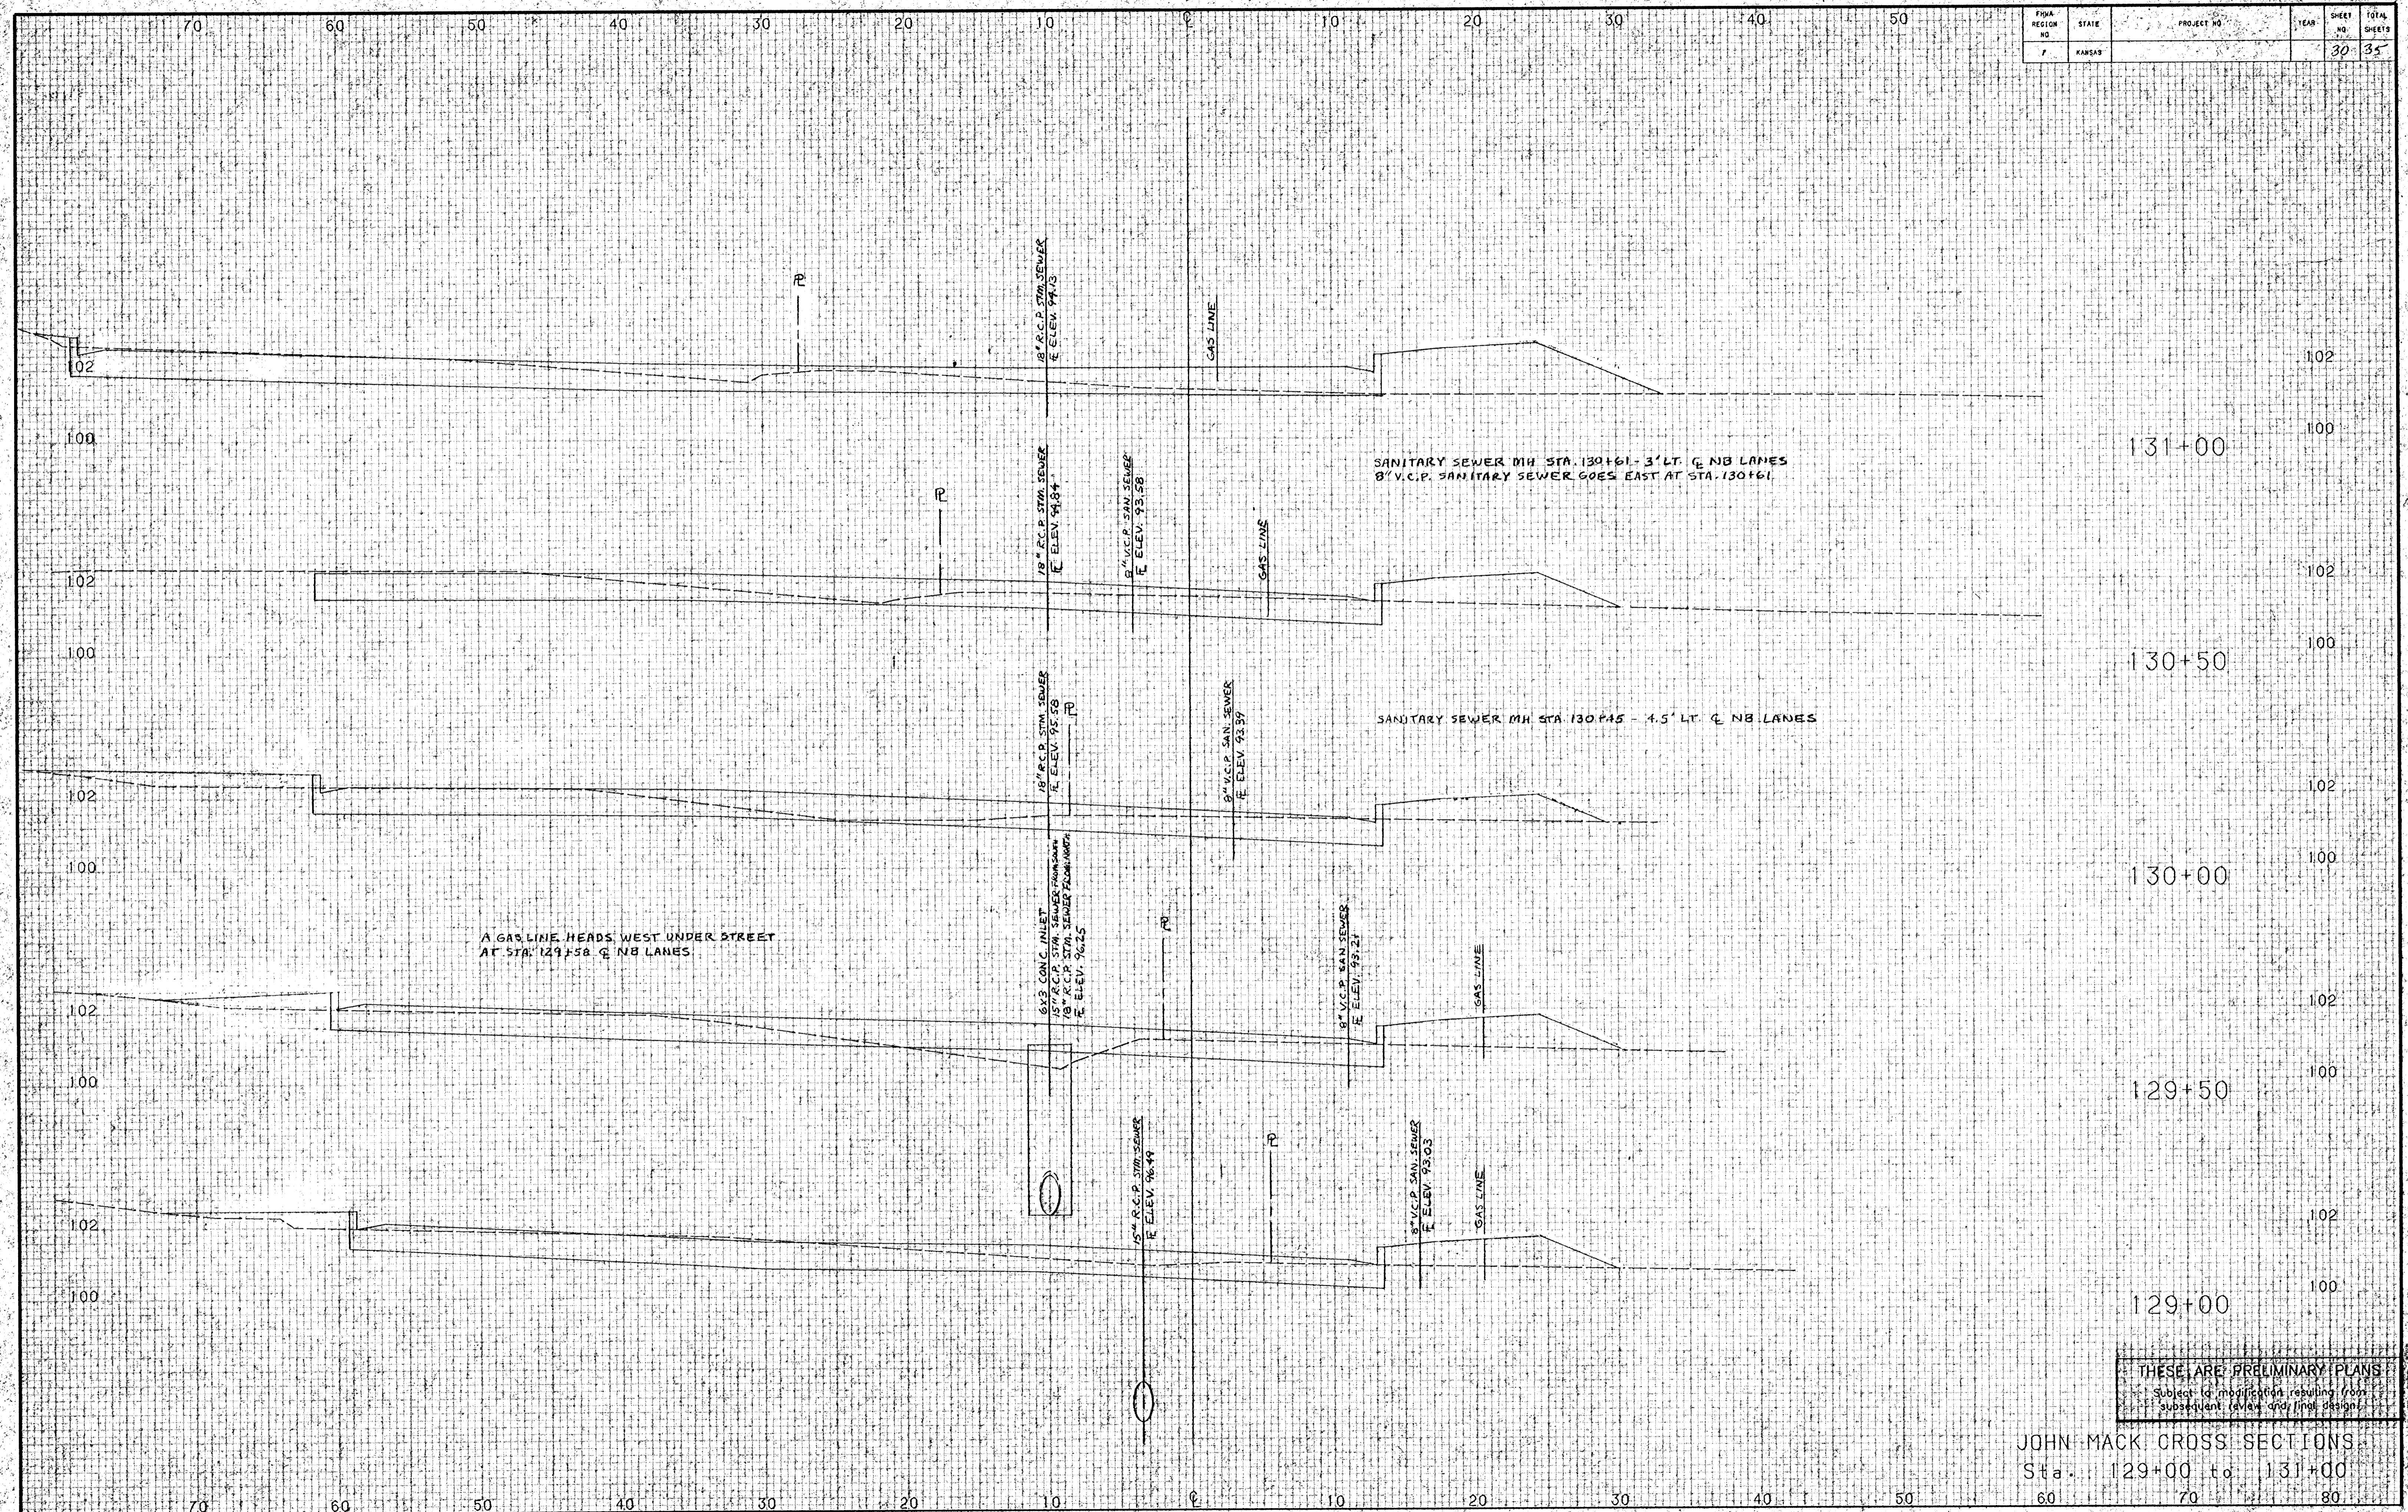

THESE ARE PRELIMINARY PLANS
 Subject to modification resulting from
 subsequent review and final design.

JOHN MACK CROSS SECTIONS
 Sta. 129+00 to 131+00