


FHWA REGION NO	STATE	PROJECT NO	YEAR	SHEET NO	TOTAL SHEETS
7	KANSAS			32	35

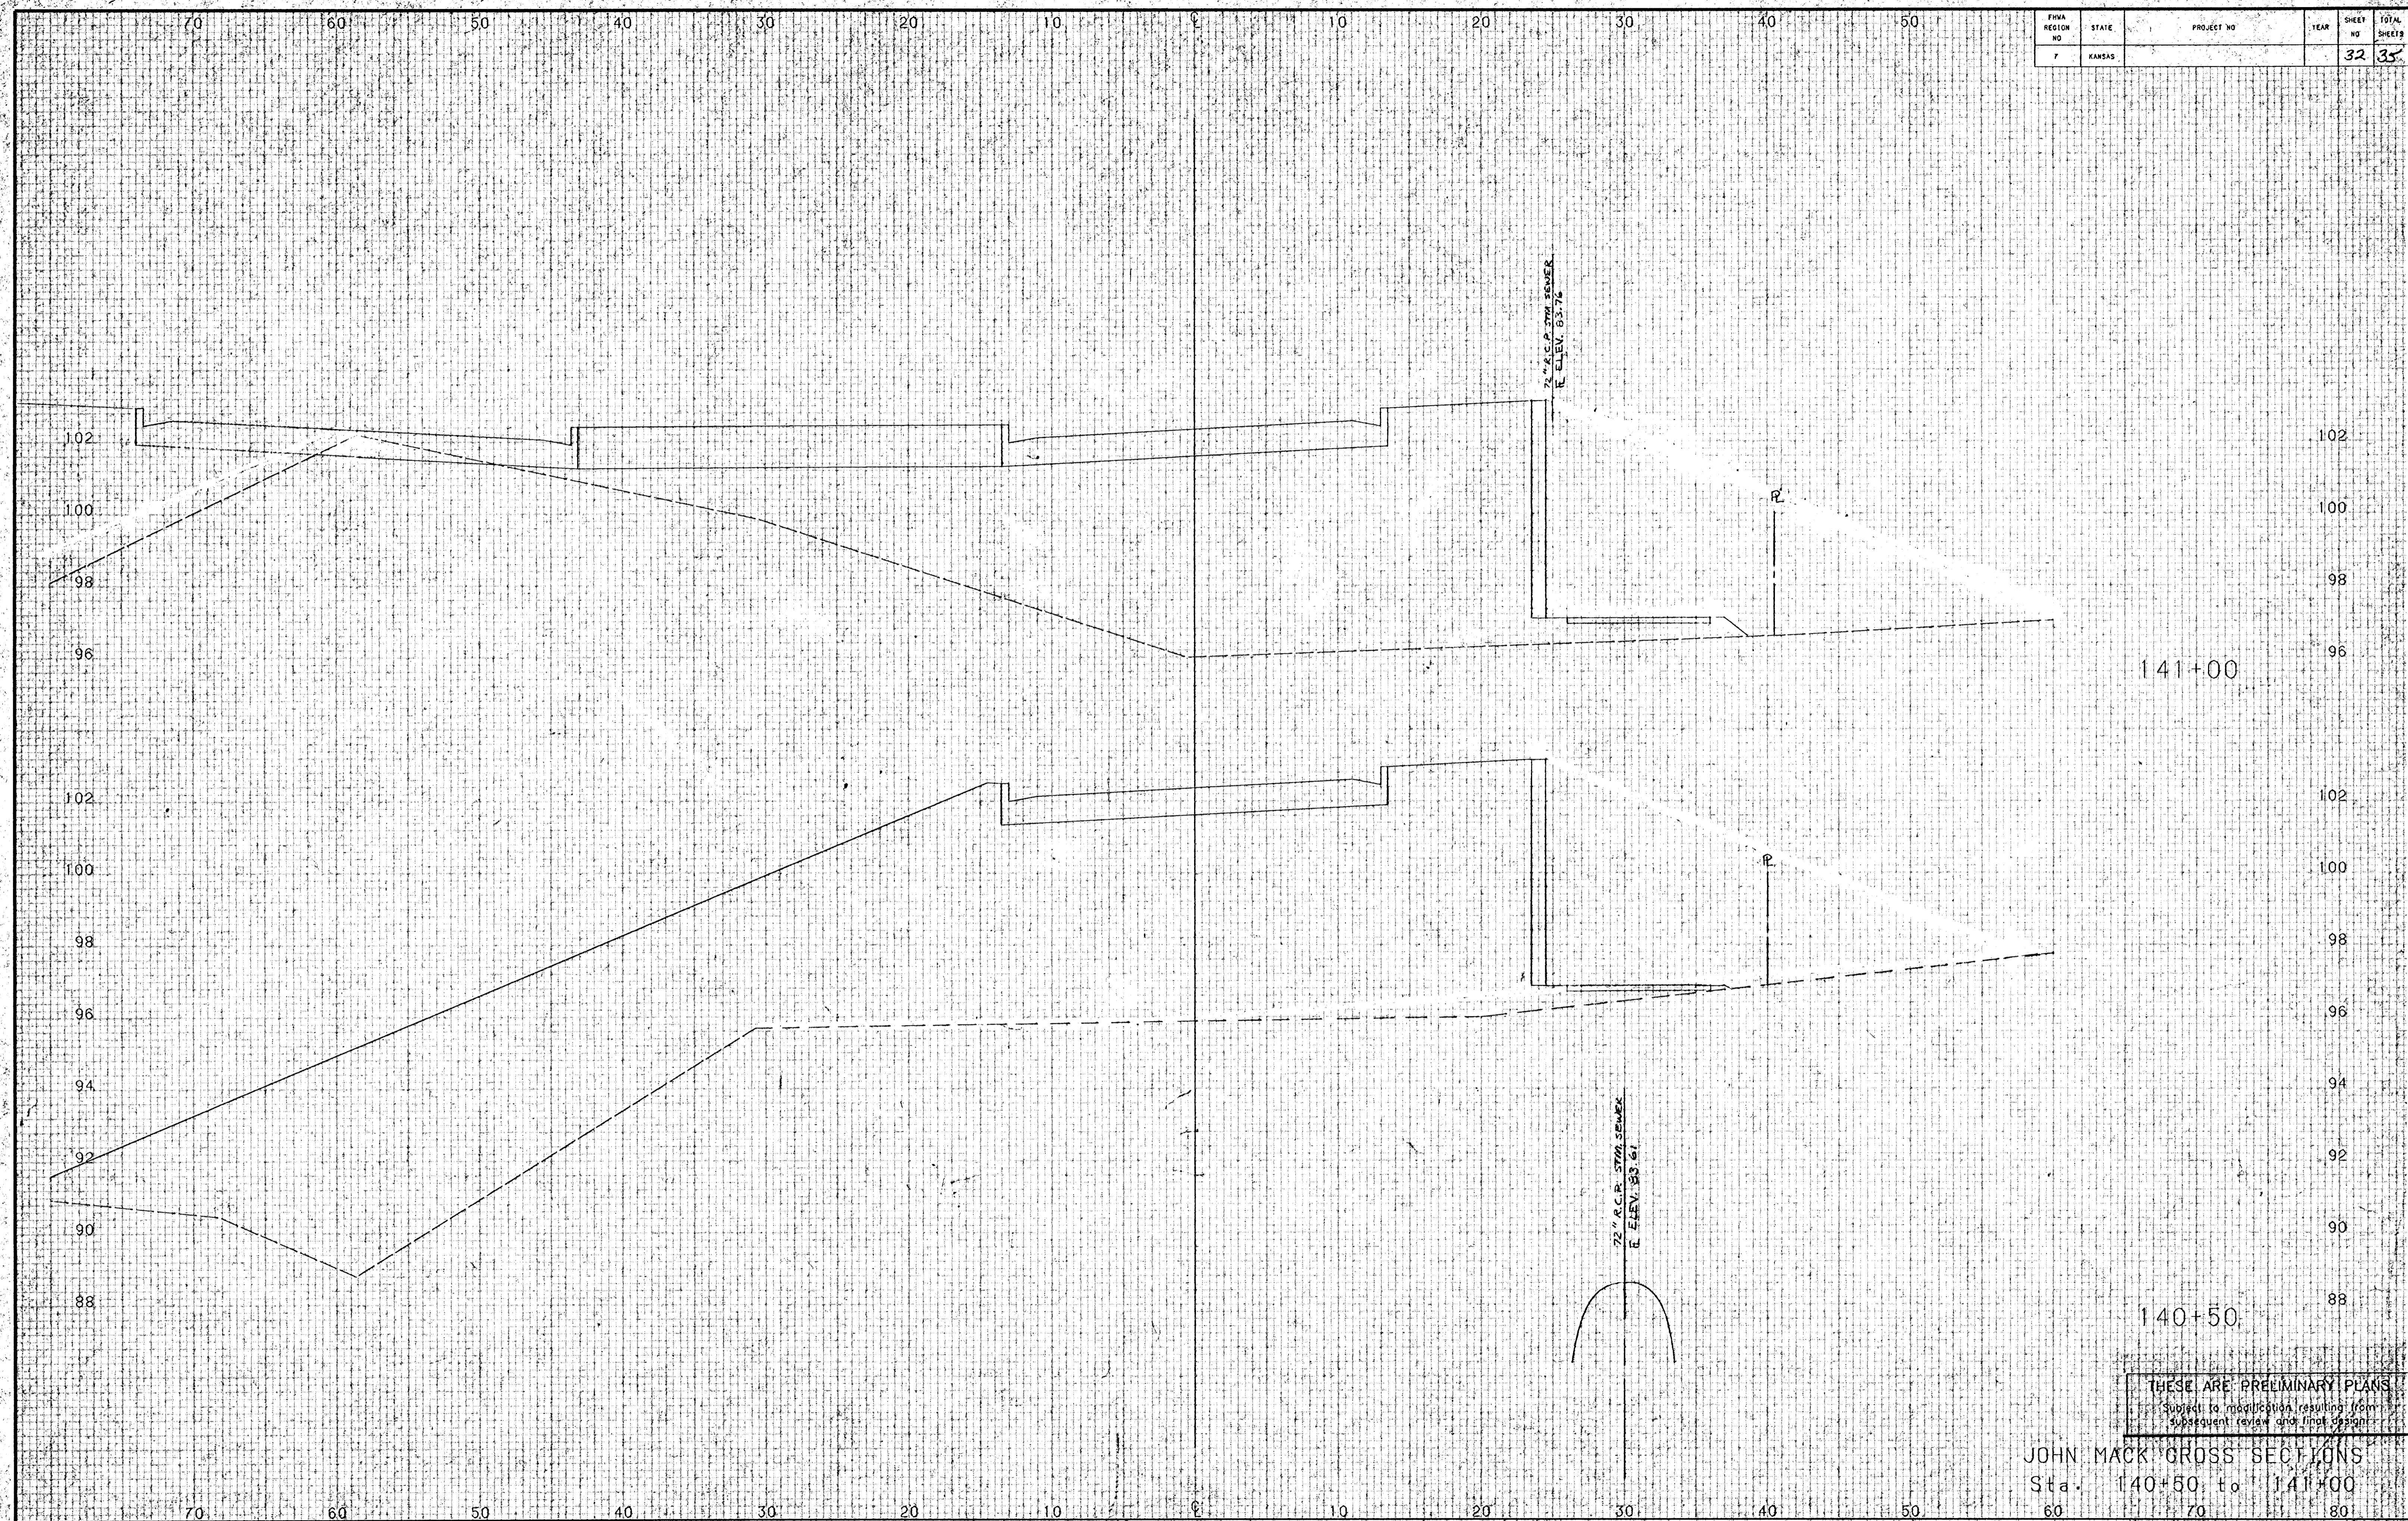

THESE ARE PRELIMINARY PLANS
 Subject to modification resulting from
 subsequent review and final design.

JOHN MACK GROSS SECTIONS
 Sta. 140+50 to 141+00