


FHWA REGION NO.	STATE	PROJECT NO.	YEAR	SHEET NO.	TOTAL SHEETS
7	KANSAS			33	35

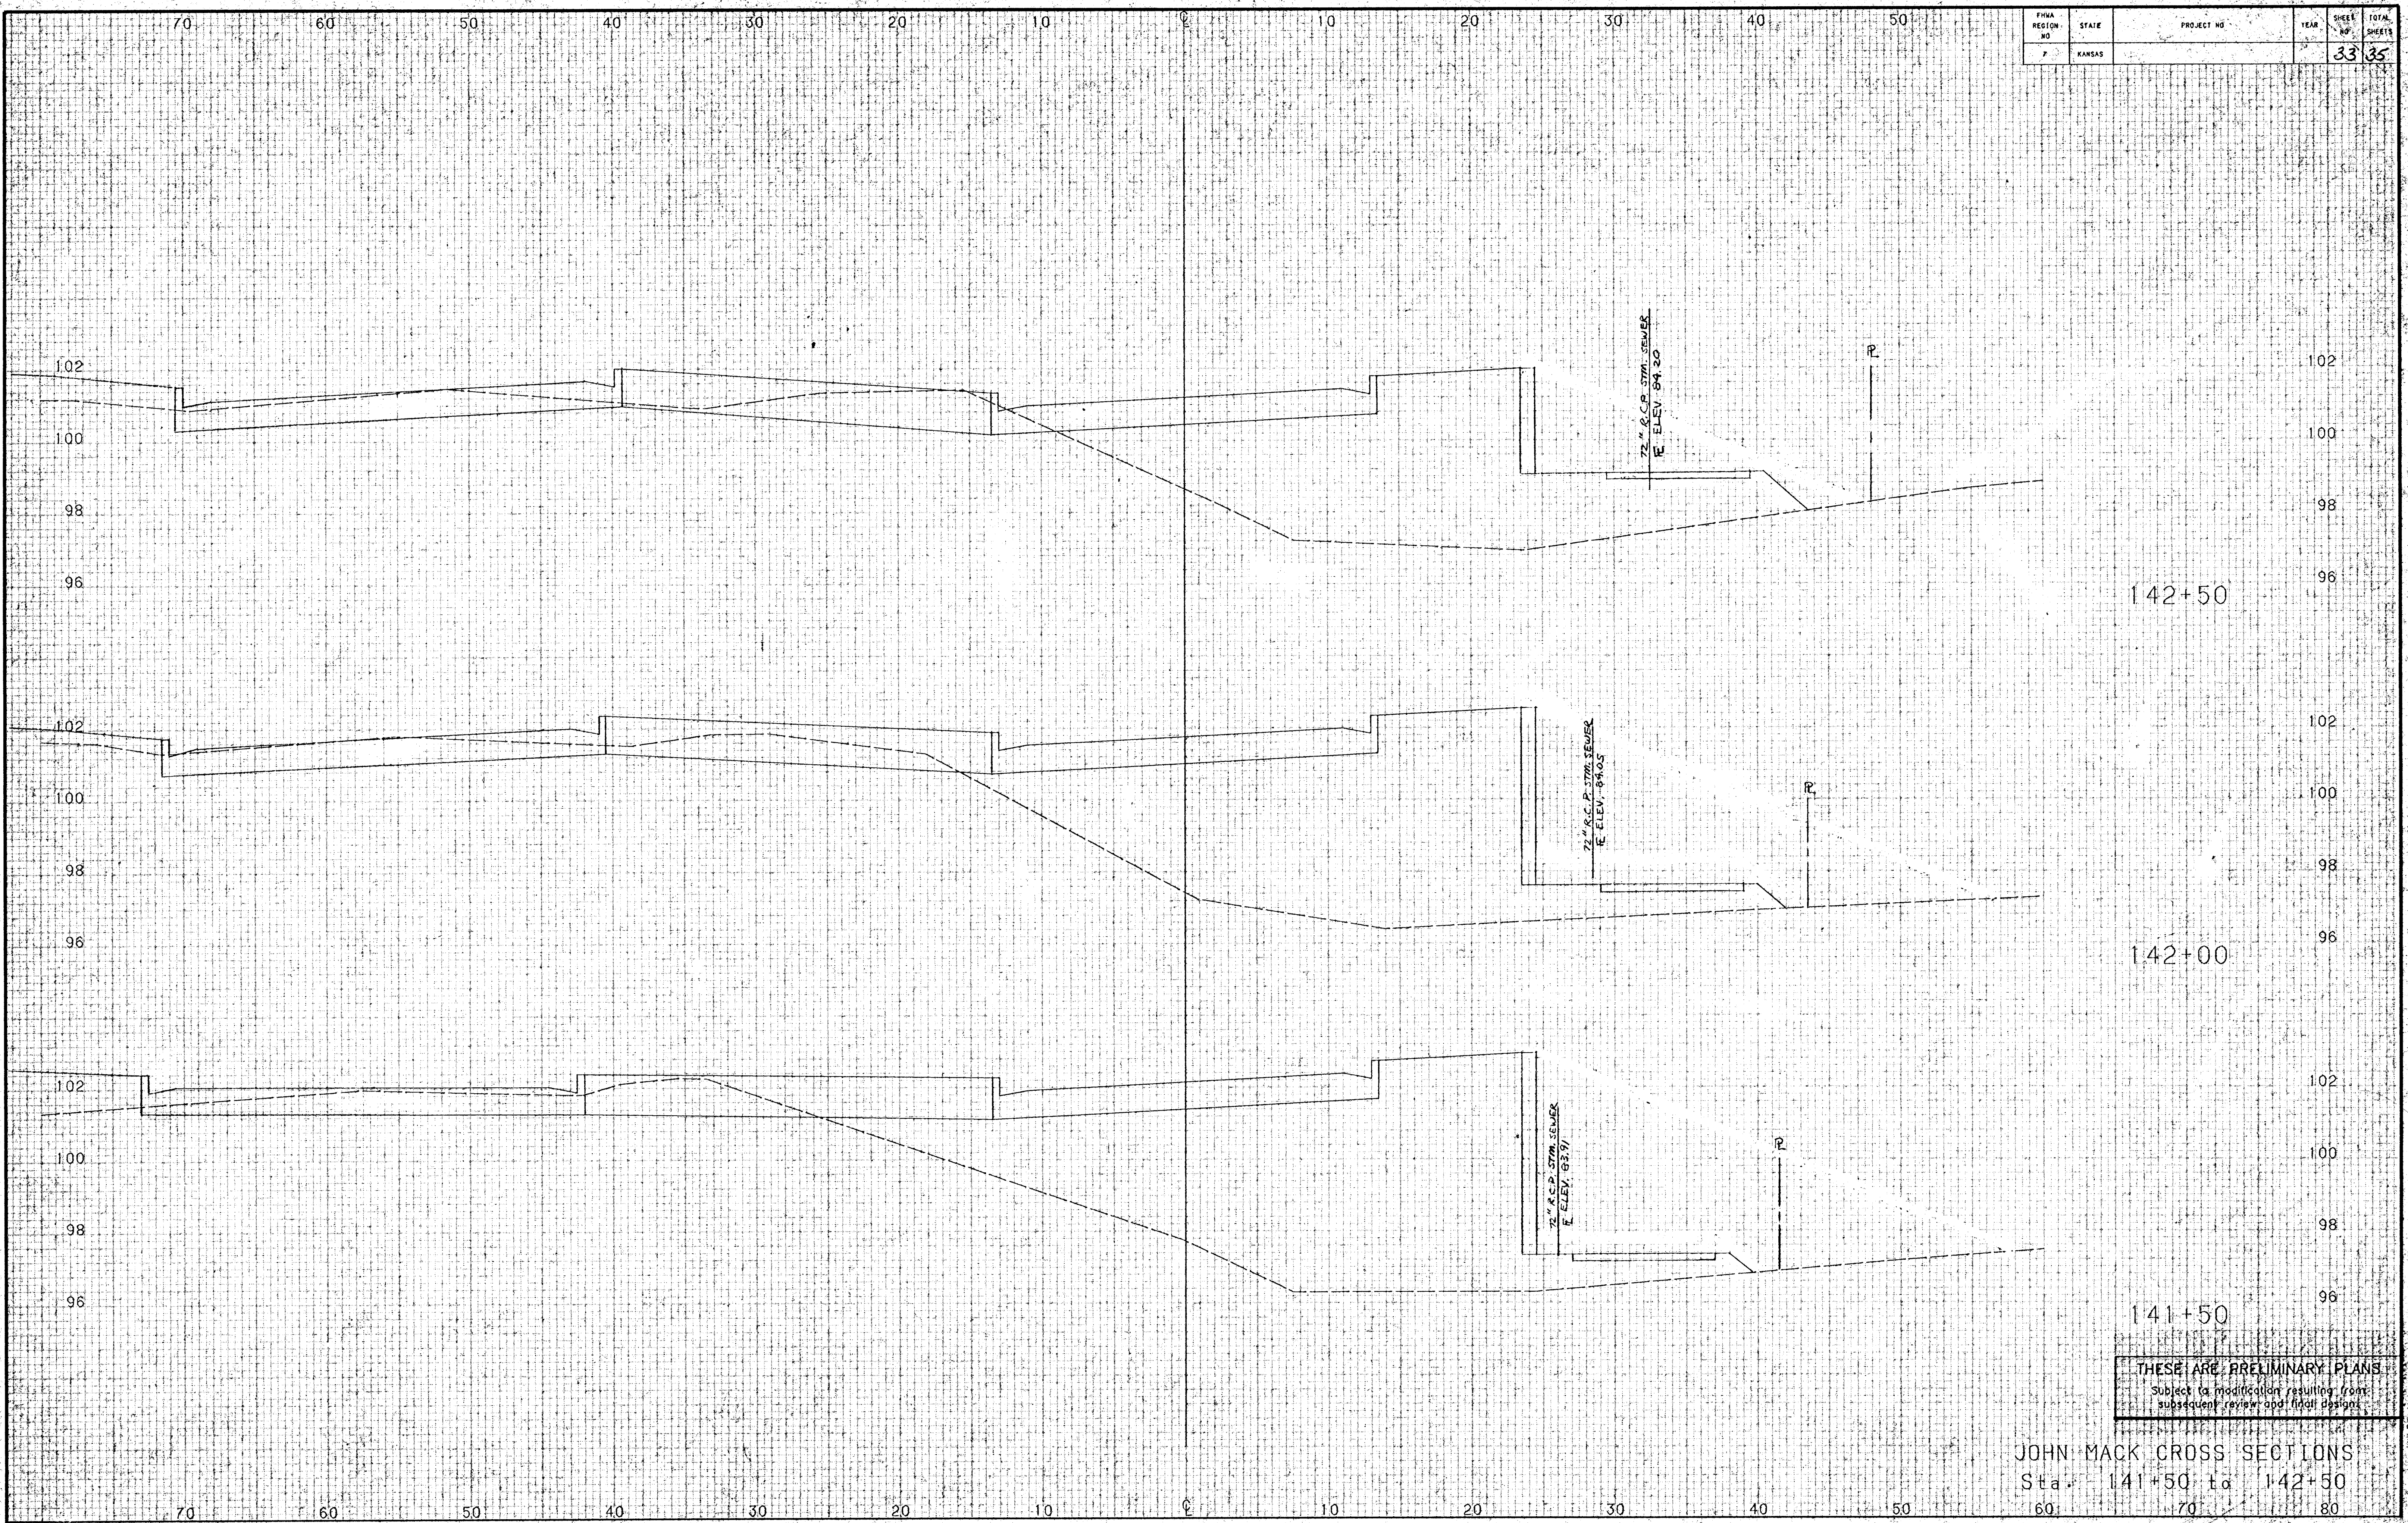

THESE ARE PRELIMINARY PLANS
Subject to modification resulting from
subsequent review and final design.

JOHN MACK CROSS SECTIONS
Sta. 141+50 to 142+50