



B.M. 125.68 'M' in Mueller Fire Hyd. S.E. Cor. Anna & Central
 B.M. 124.34 'M' in Mueller Fire Hyd. S.E. Cor. Elm & Anna

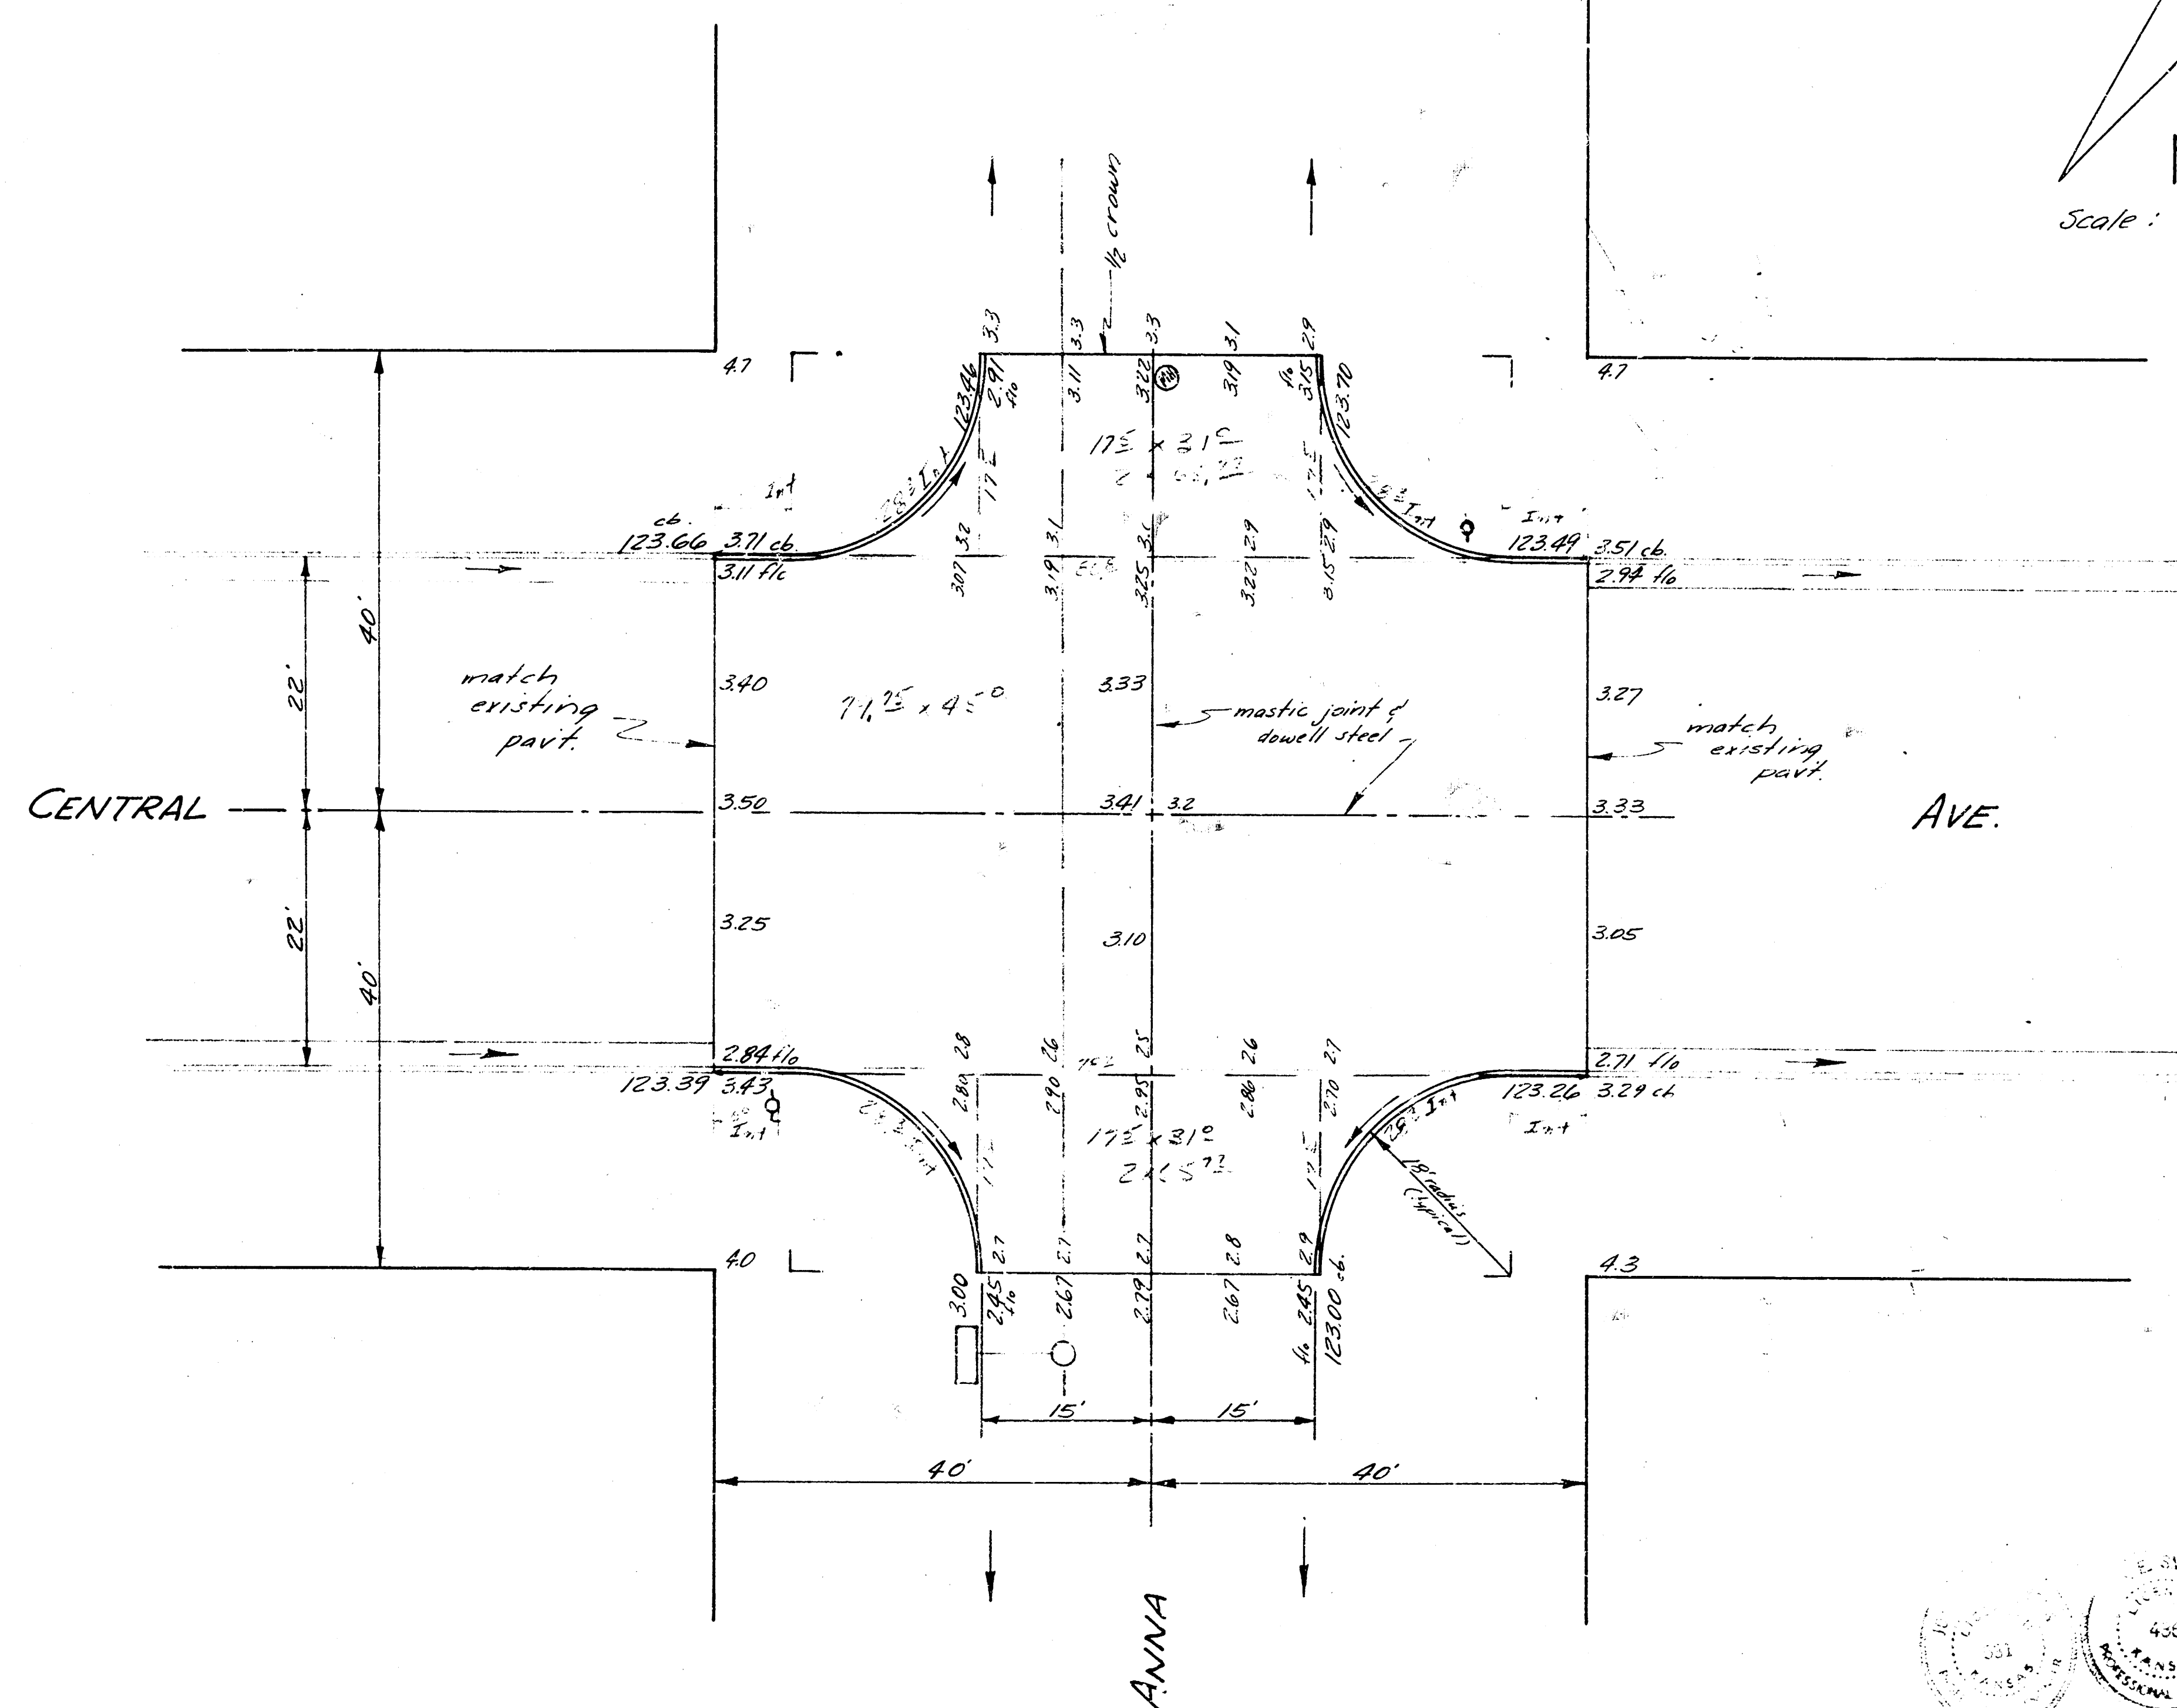

INTERSECTION OF
 ANNA & CENTRAL
 8" CONCRETE
 CITY OF WICHITA, KANSAS
 B.E. SMITH - CITY ENGINEER
 JULY, 1962 PROJ. C12-43

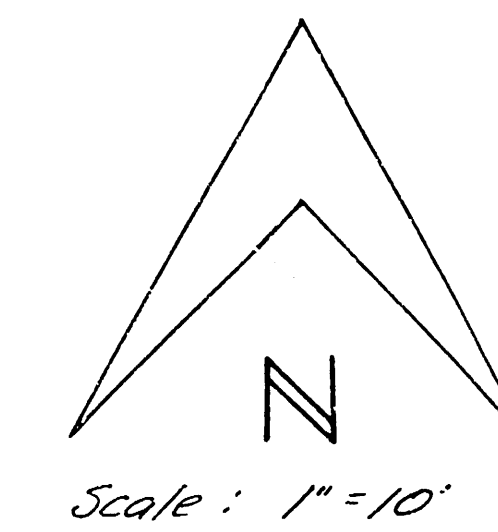