



3. M. 103.548 "B" in Blake SE cor. Boston & Washington.
 3. M. 104.50 "S" in Slope N. of Boston & El. Mosley.
 3. M. 106.77 NE cor. Top conc. Step Ho. 787 E. Boston. (N. of Mead)
 Stationing and base line on E. Boston Ave.

EXCAVATION		GRAND TOTALS		COMPACTION	
CITY	PROP.	CITY	PROP.	CITY	PROP.
107%	1.3	247.9	18.4	0.0	
		24.8	1.8		
		272.7	20.2	0.0	Cu. Yds.

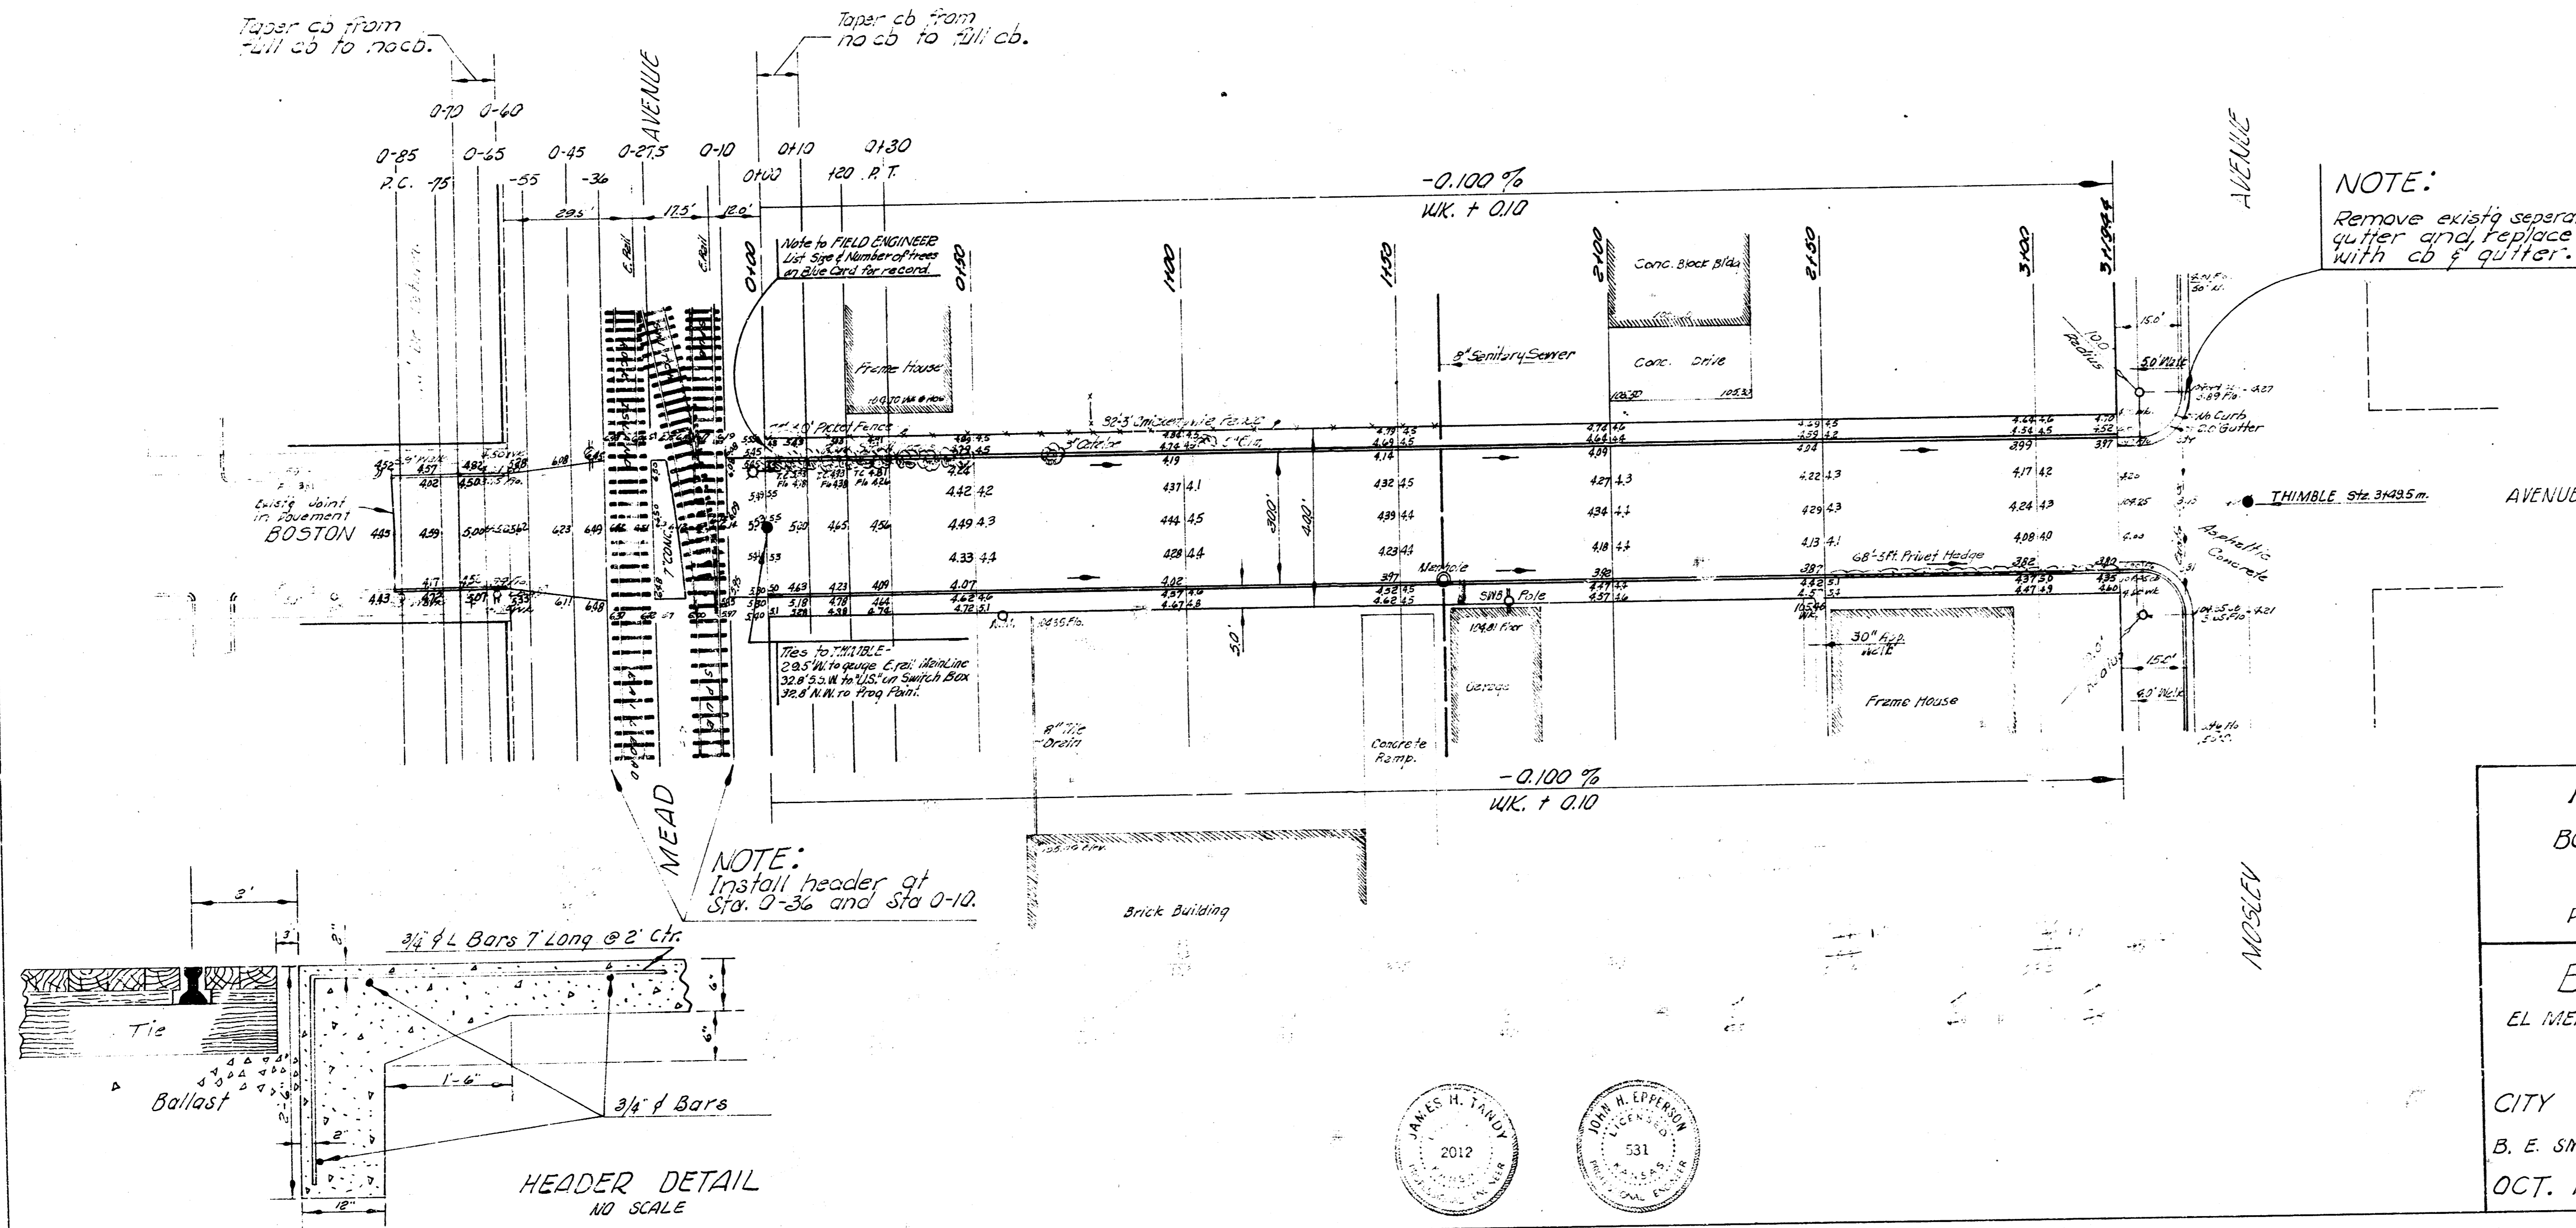

INTERSECTION
 BOSTON & MEAD
 CONC.
 PROJ. NO. C18-22
 BOSTON AVE.
 EL MEAD TO WL MOSLEY
 30' CONC. & CB.
 CITY OF WICHITA, KANSAS
 B. E. SMITH CITY ENGINEER
 OCT. 1958 PROJ. NO. C17-141

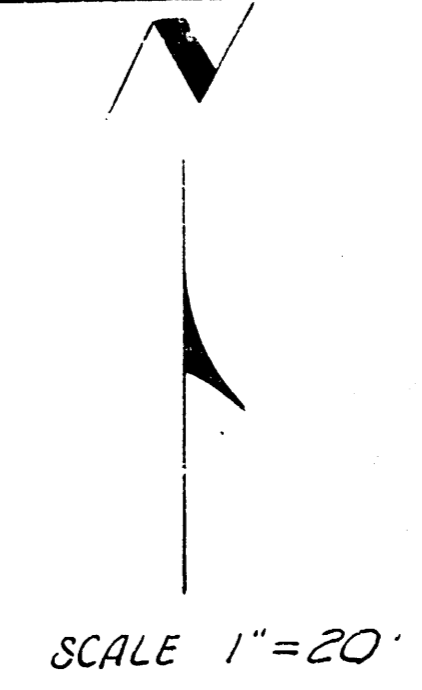