


CHARTERED ENGINEER
B.E. SMITH
No. 436
KANSAS

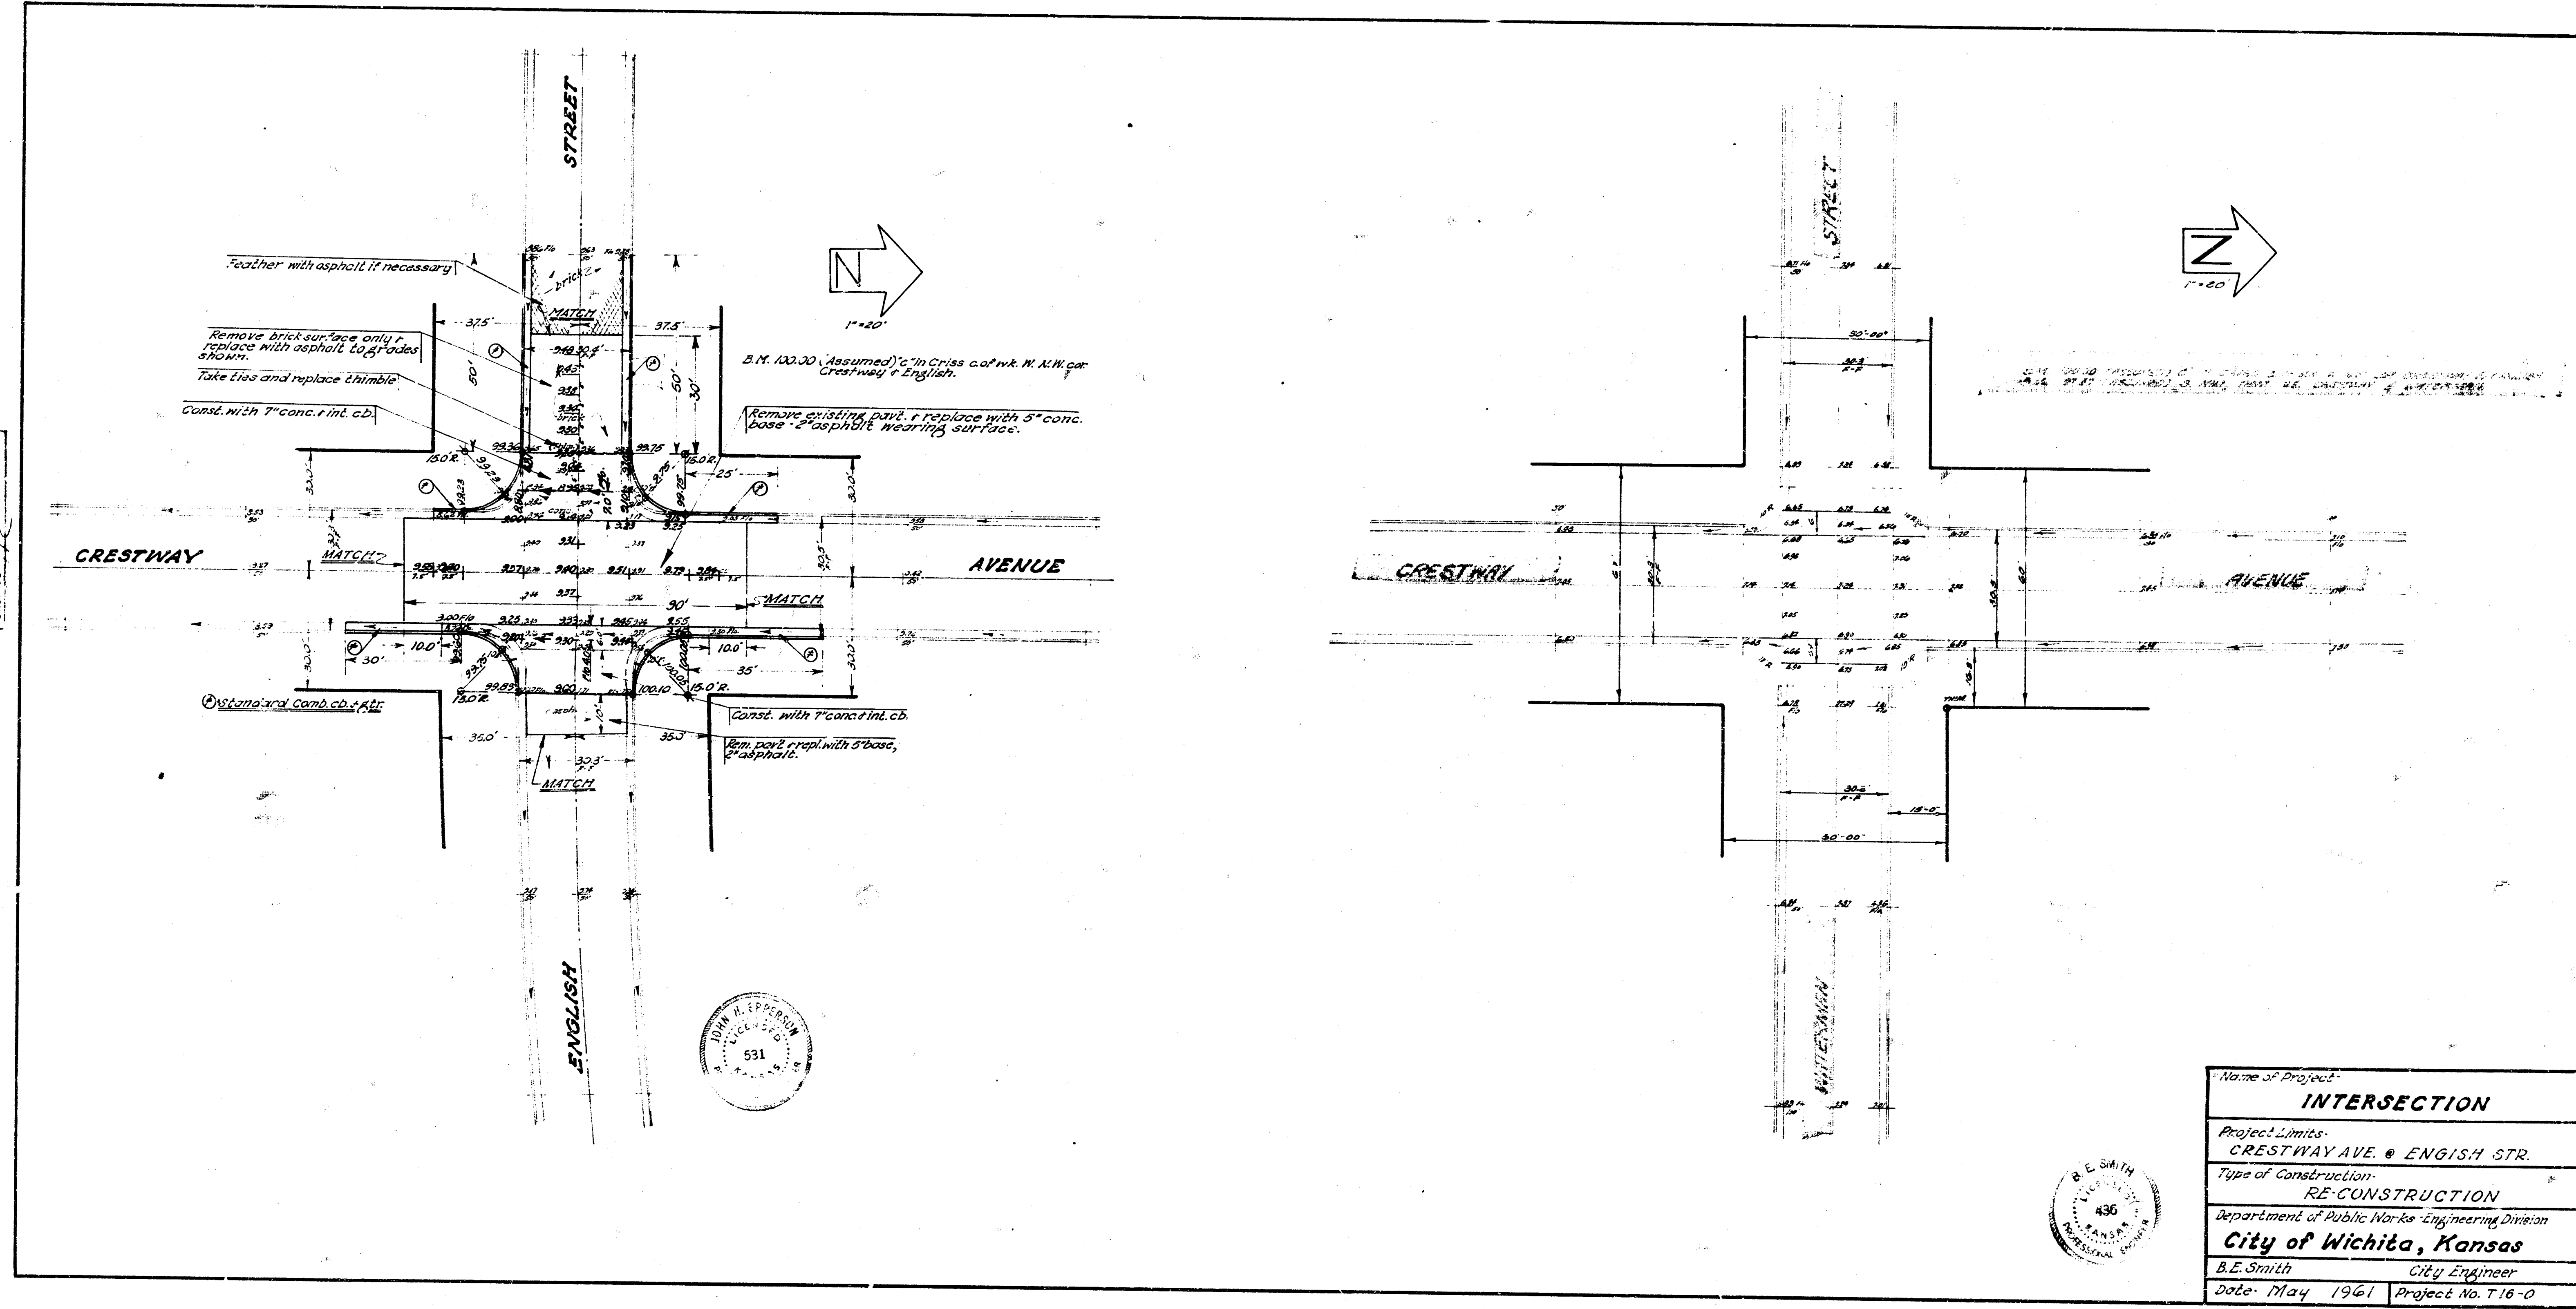

Name of Project:	
INTERSECTION	
Project Limits:	
CRESTWAY AVE. & ENGLISH STR.	
Type of Construction:	
RE-CONSTRUCTION	
Department of Public Works Engineering Division	
City of Wichita, Kansas	
B.E. Smith	City Engineer
Date: May 1961	Project No. T-16-0

