


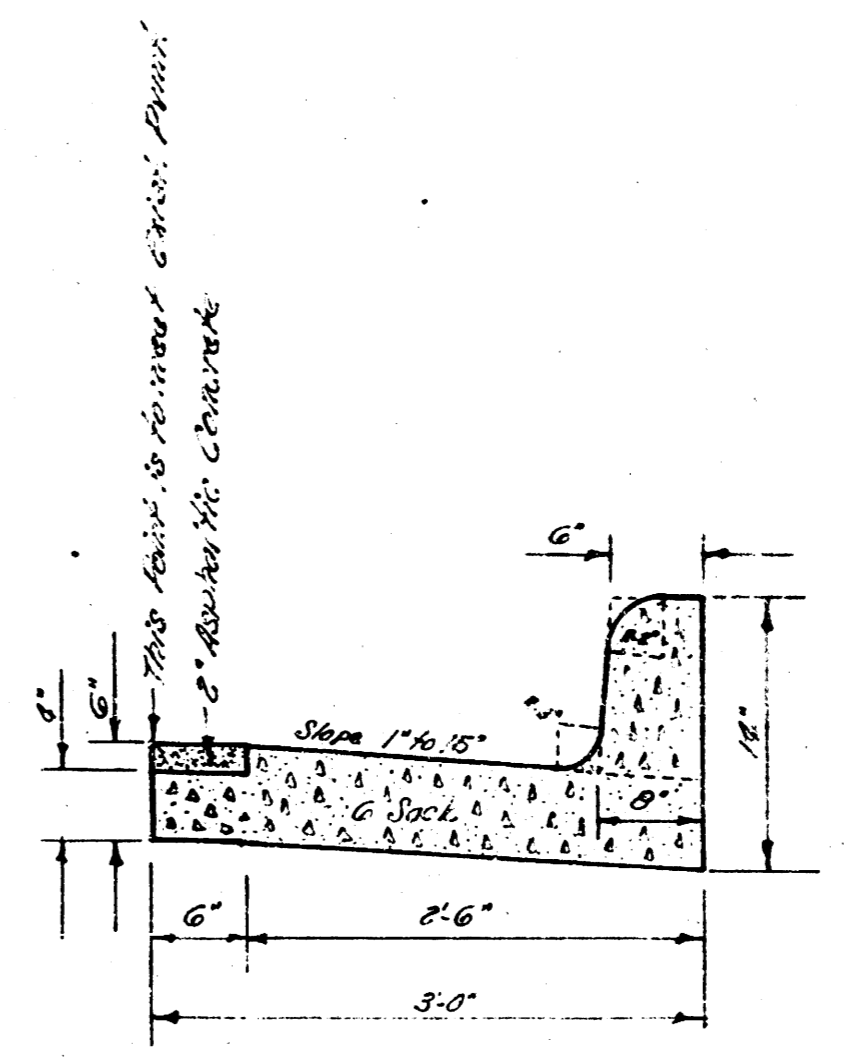


Starting on N.E.

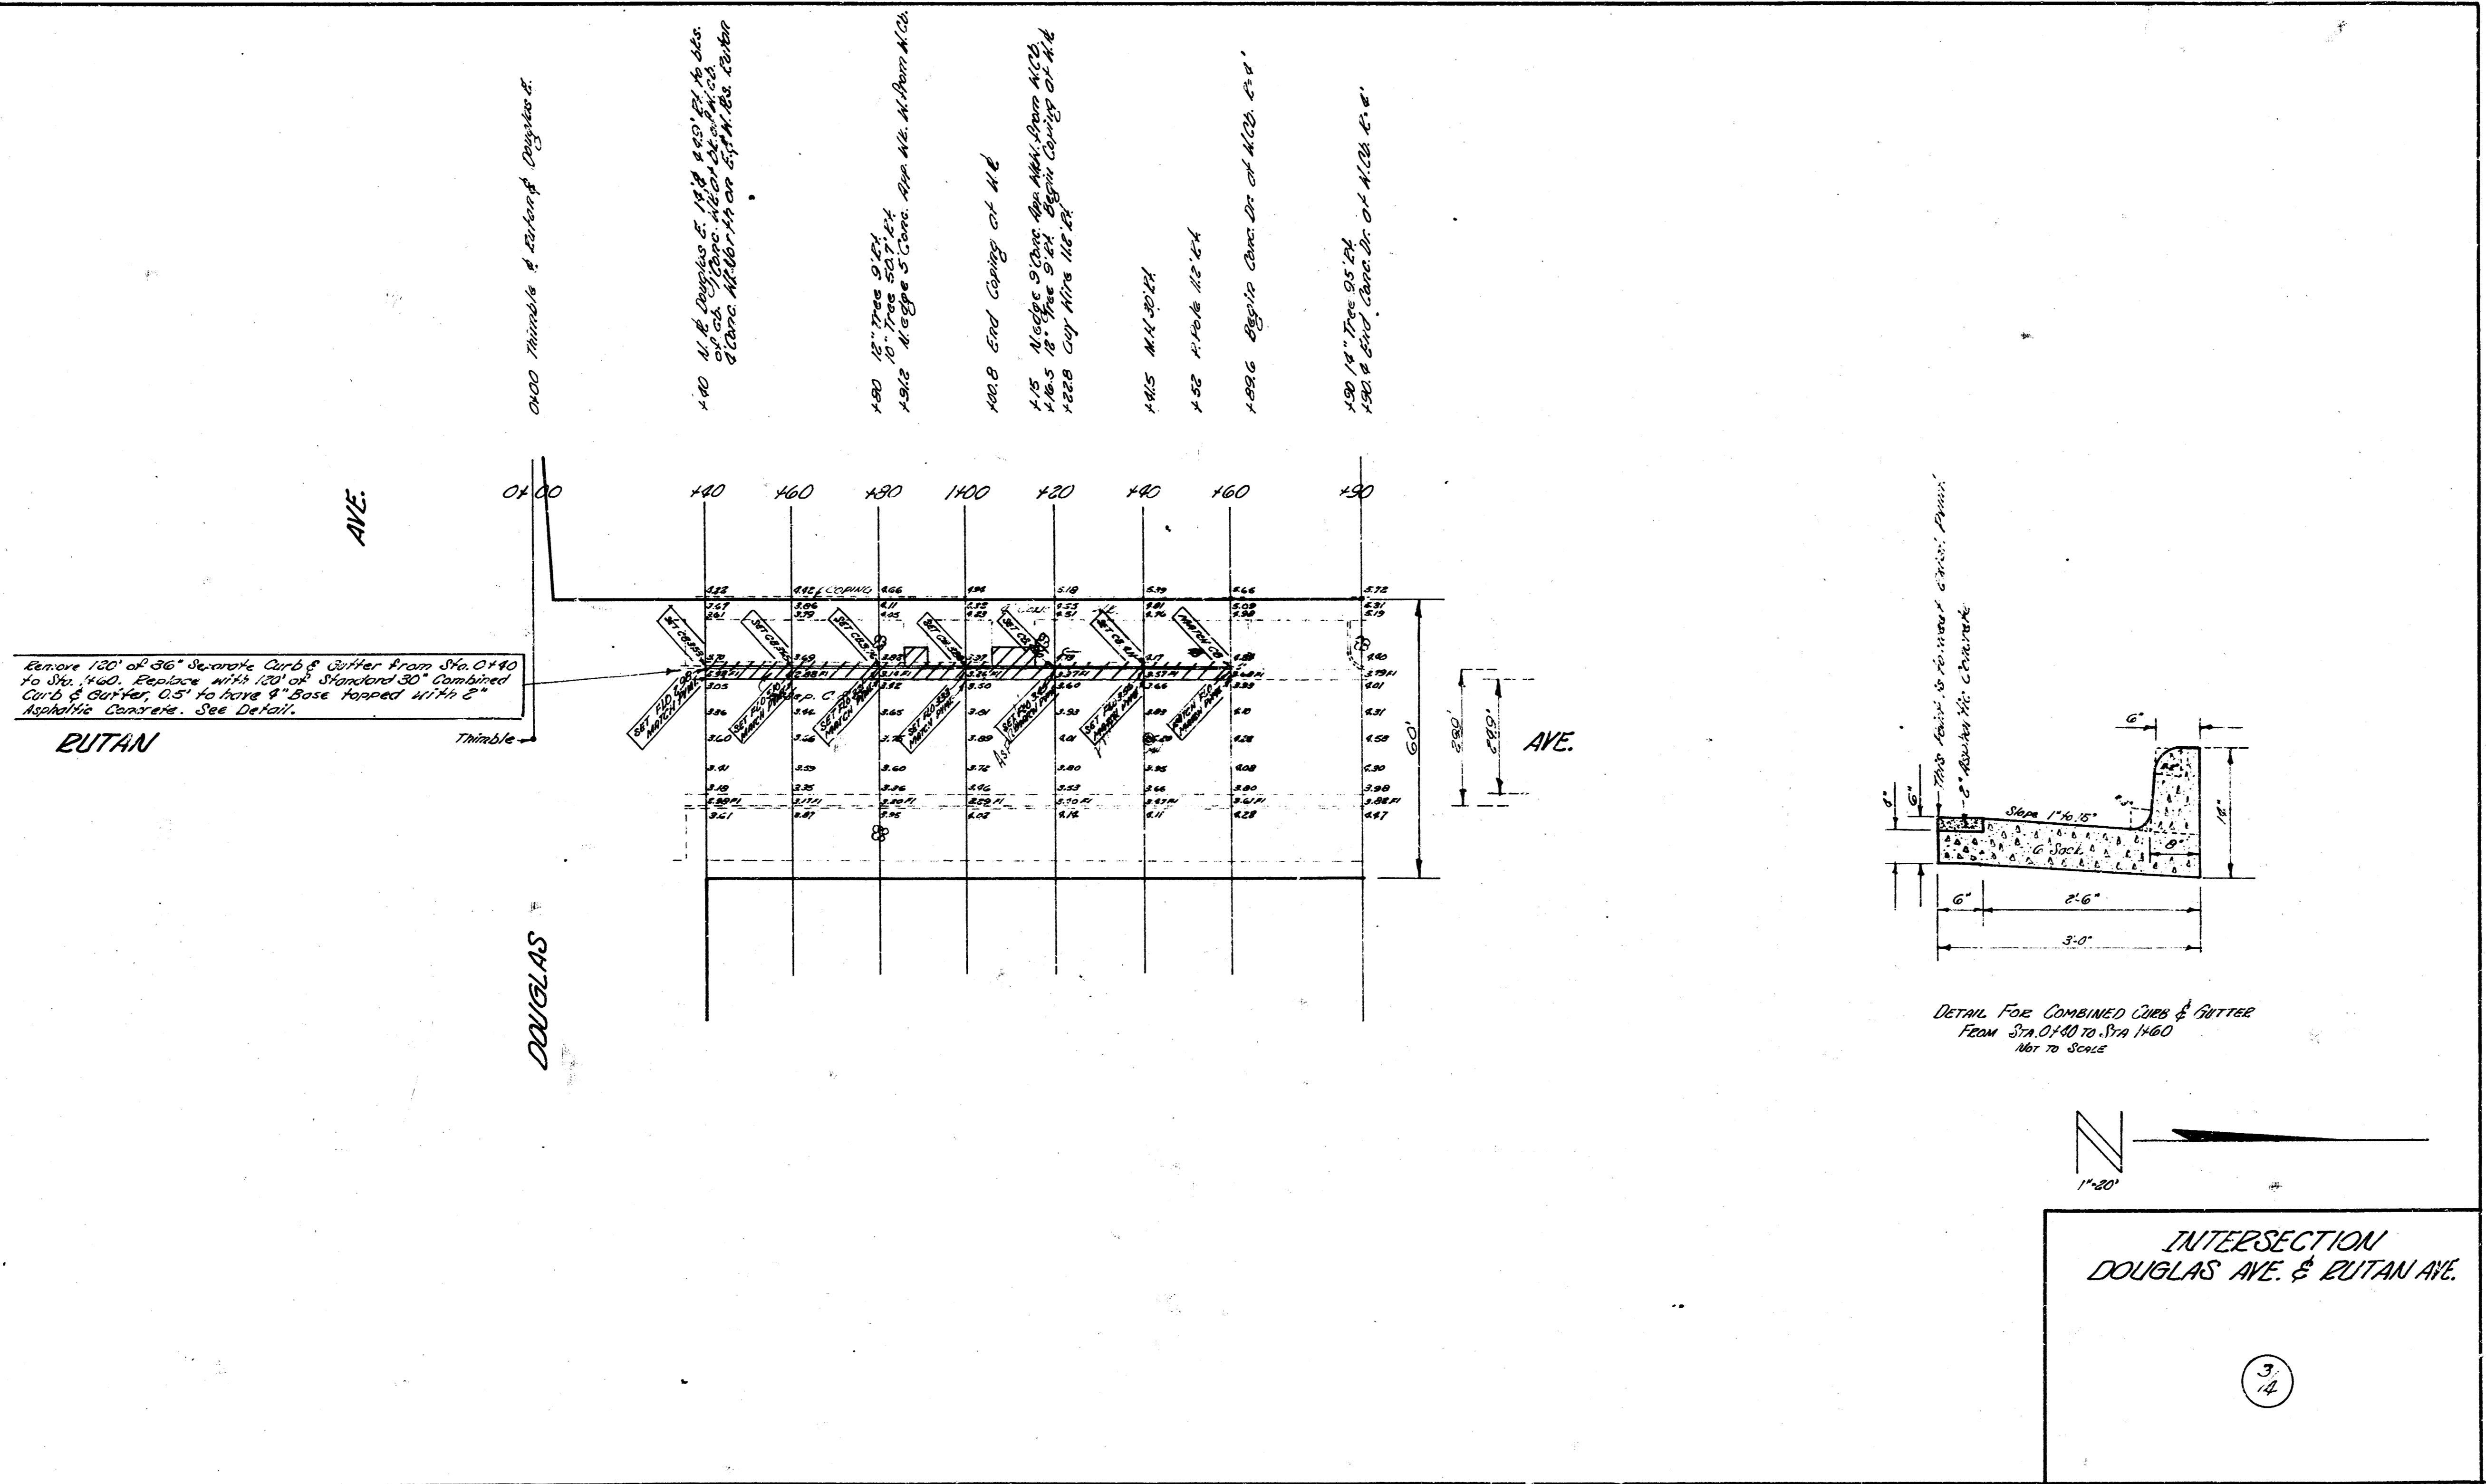


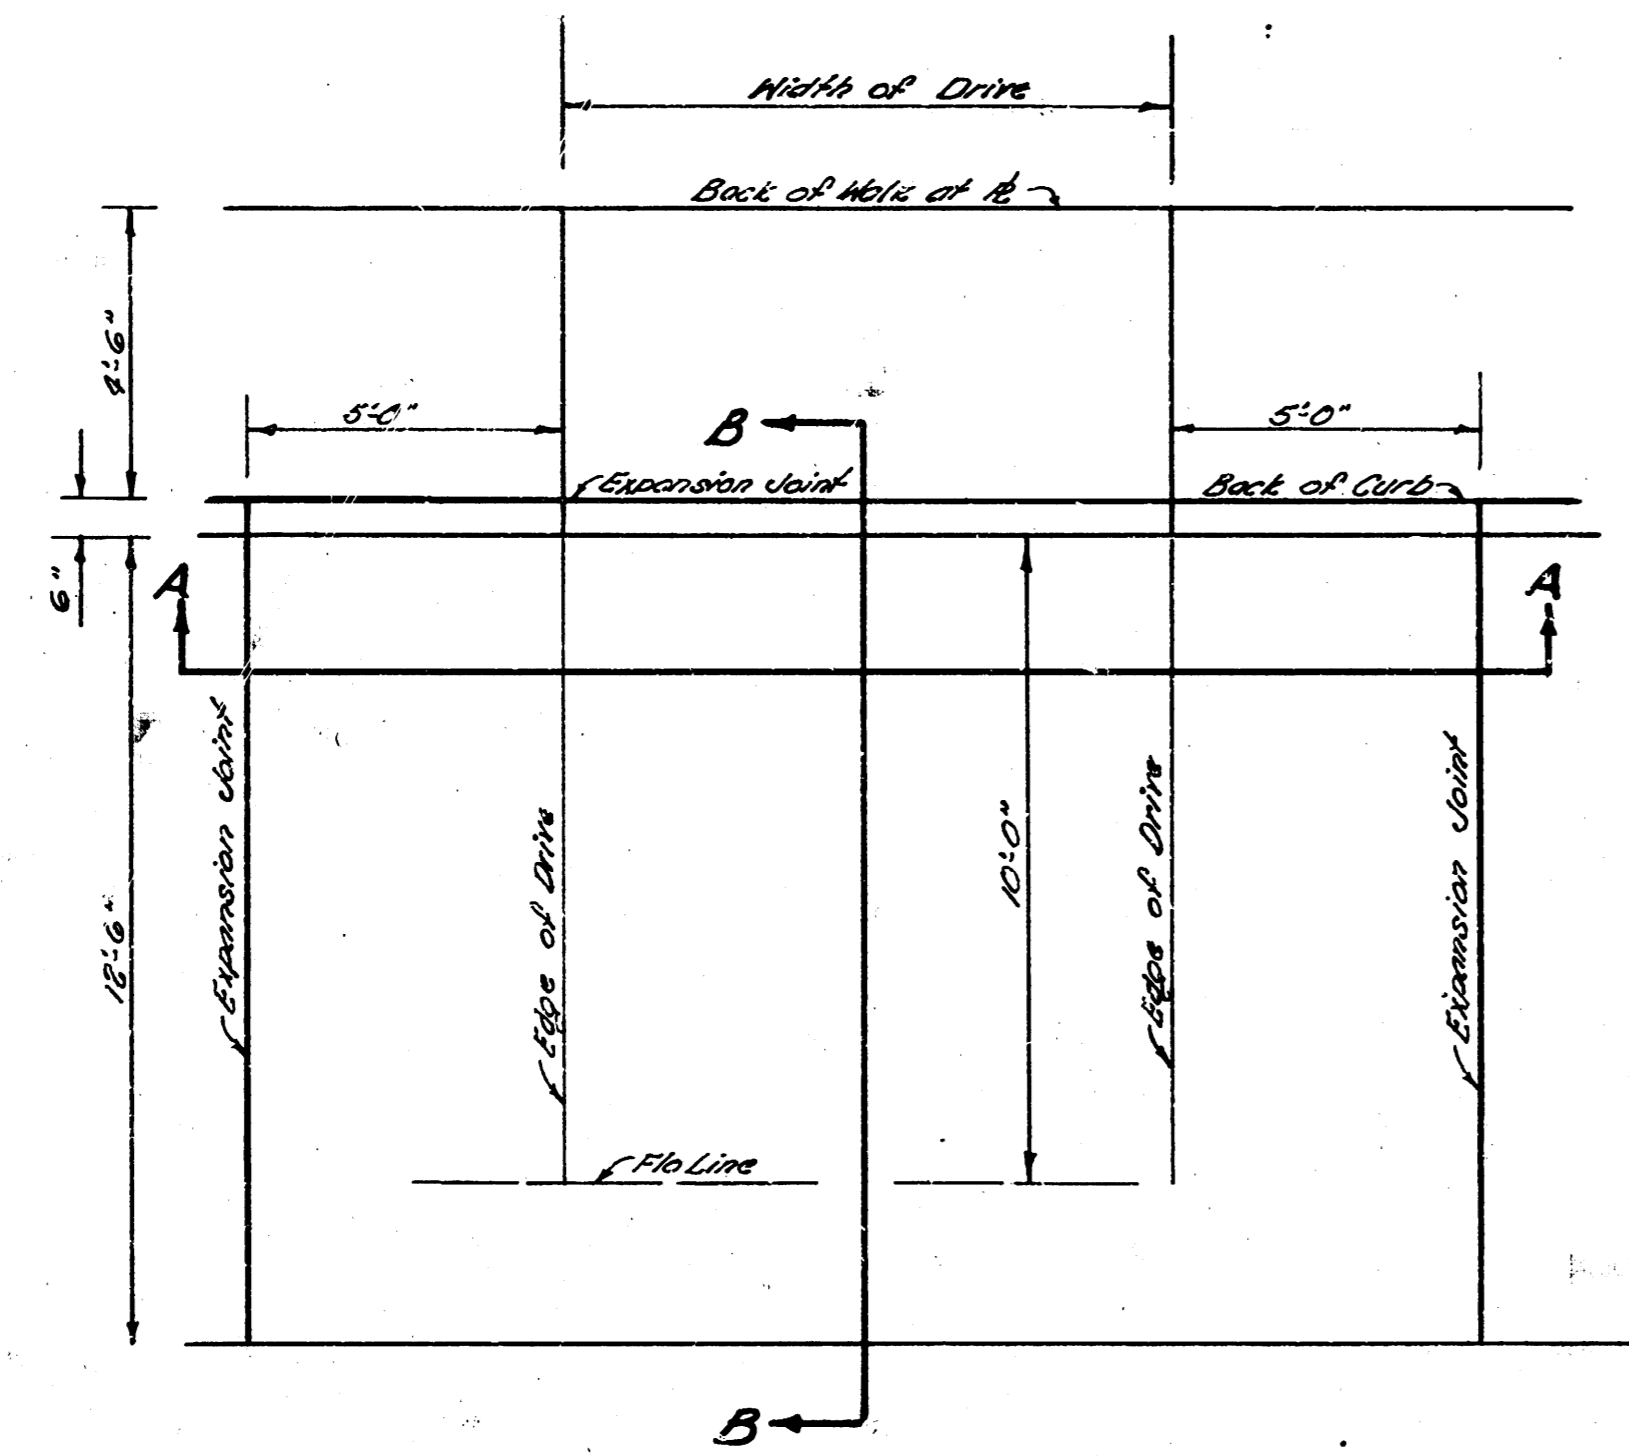

RAMP DRIVE DETAIL
Not To Scale

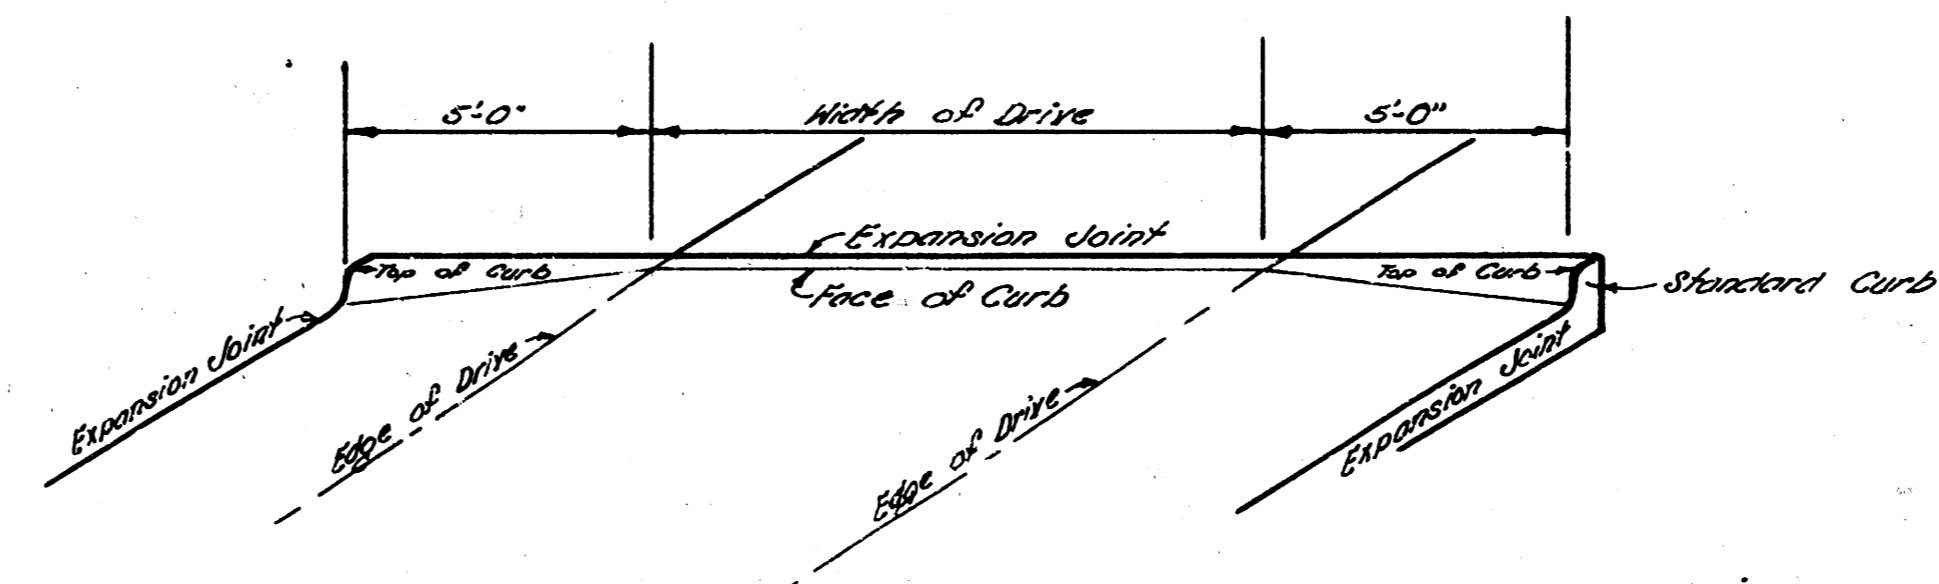






SECTION A-A
Not To Scale

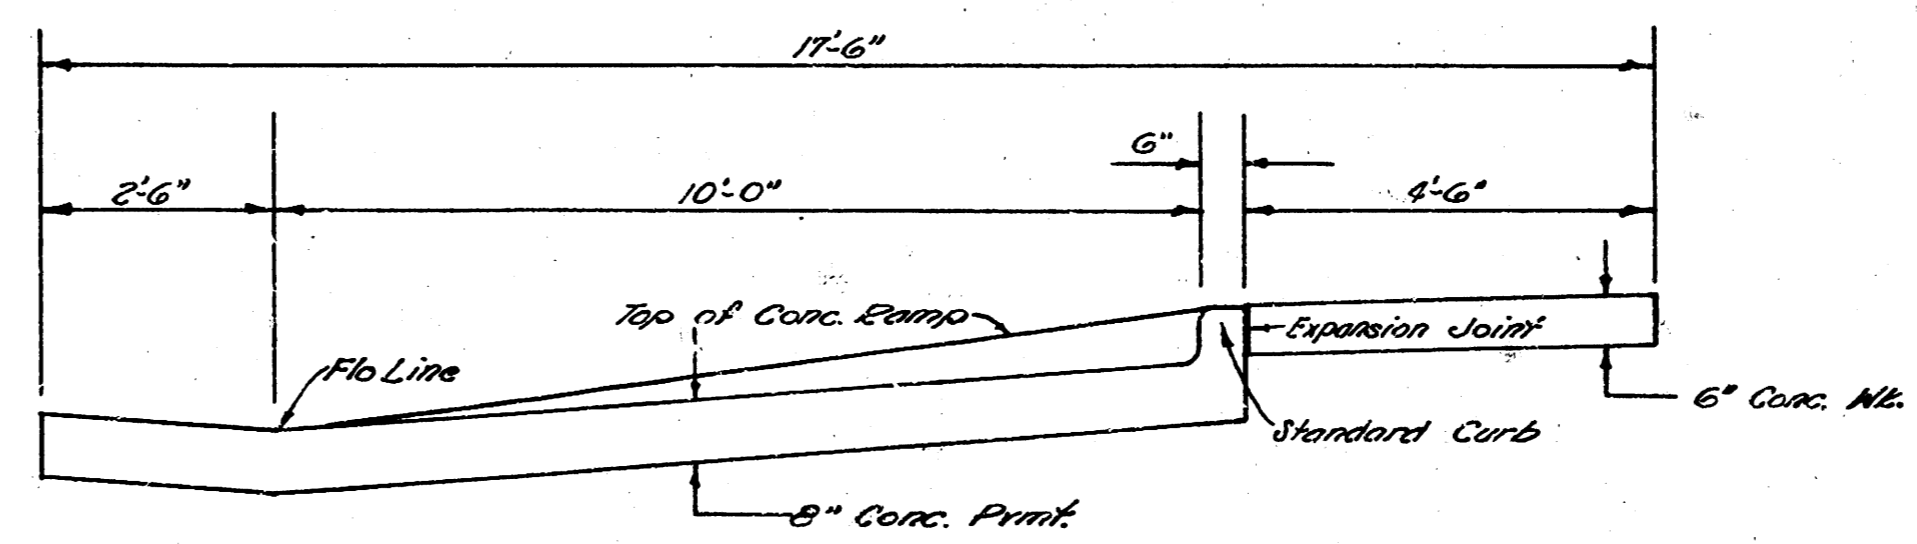

SECTION B-B
Not To Scale

INTERSECTION
DOUGLAS AVE. & RUTAN AVE.

1/4

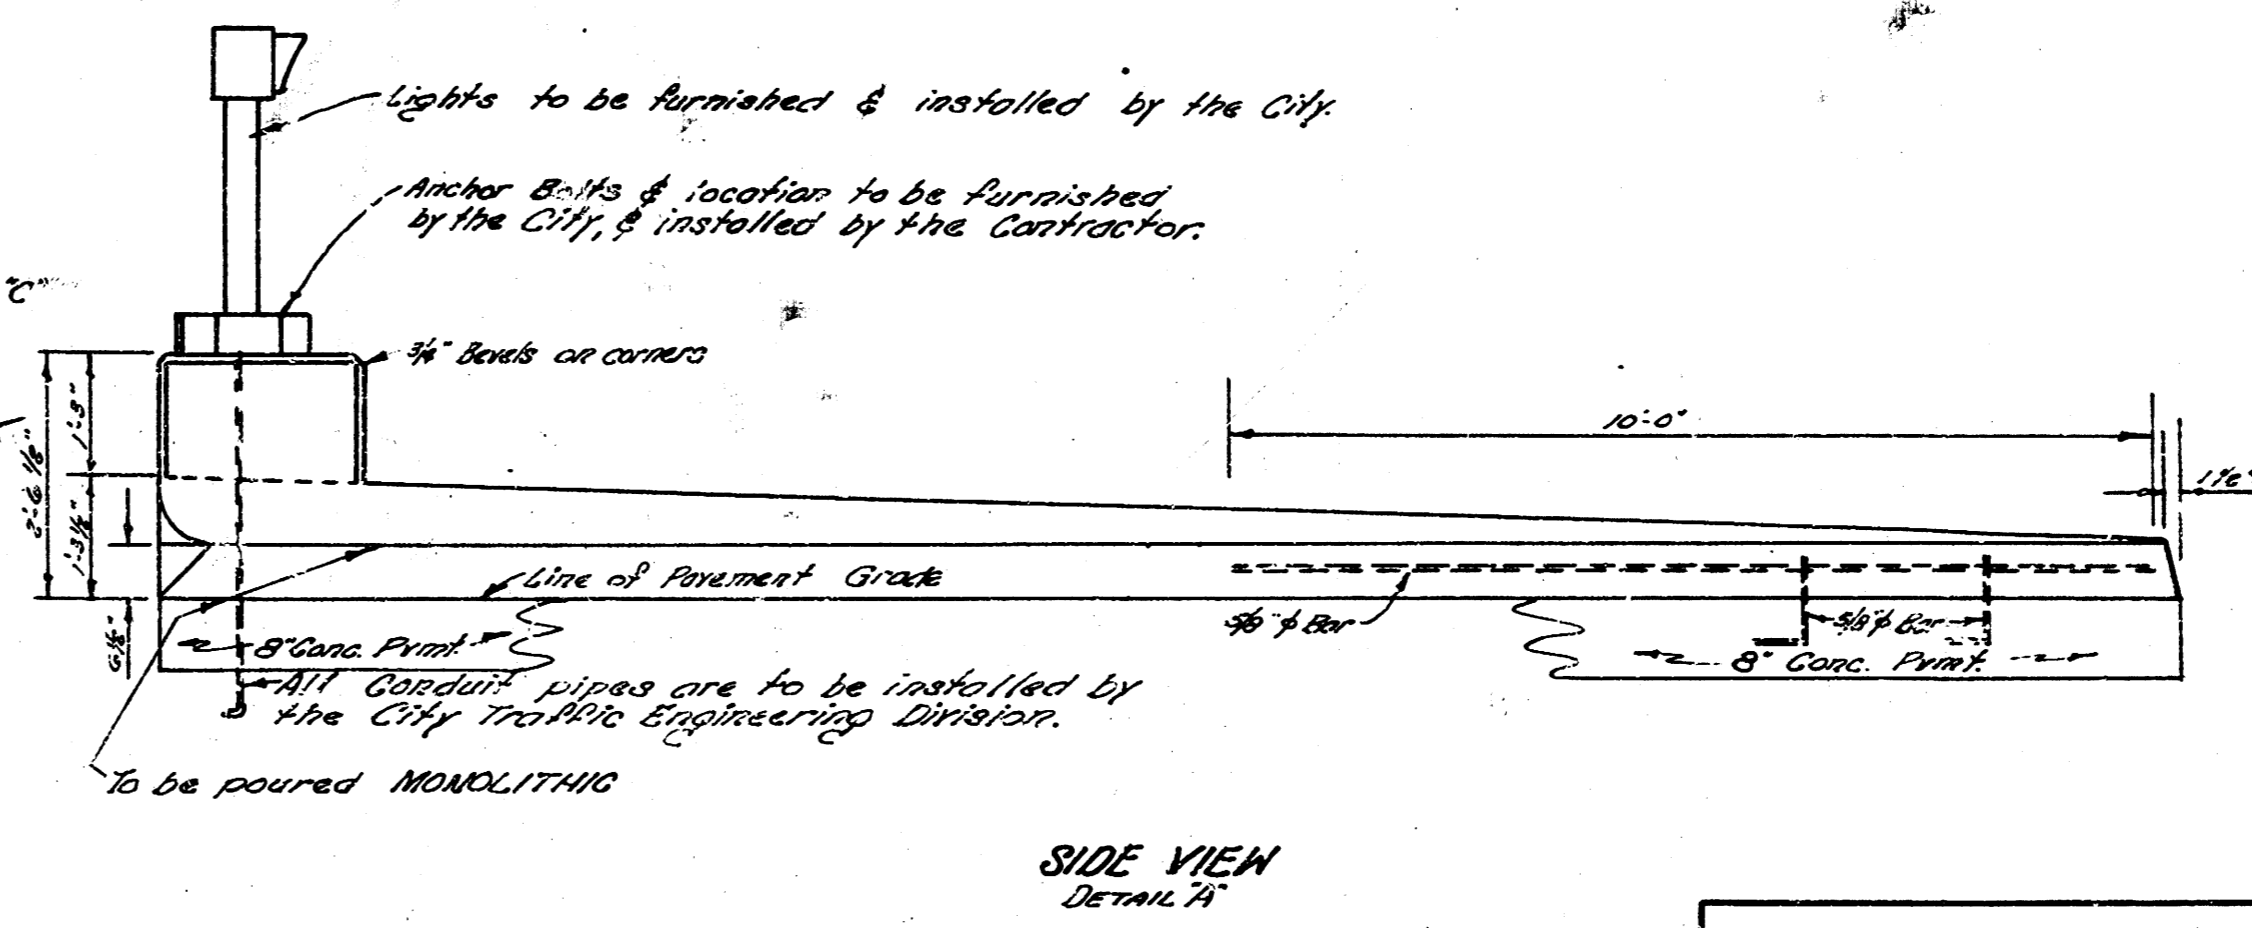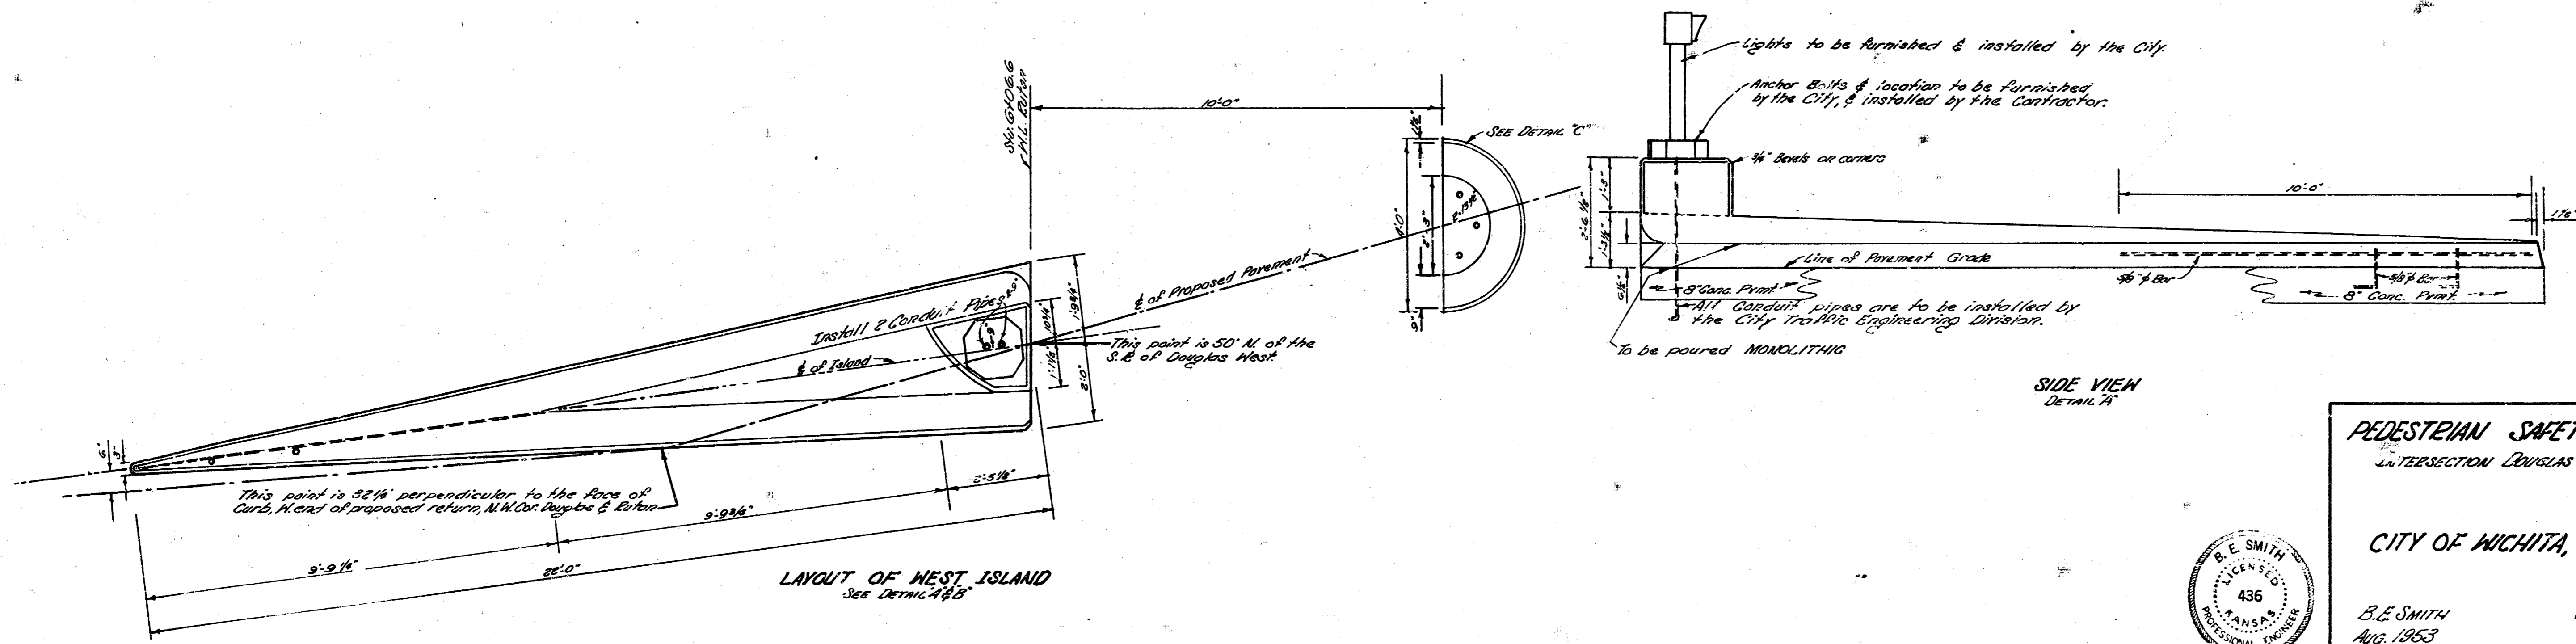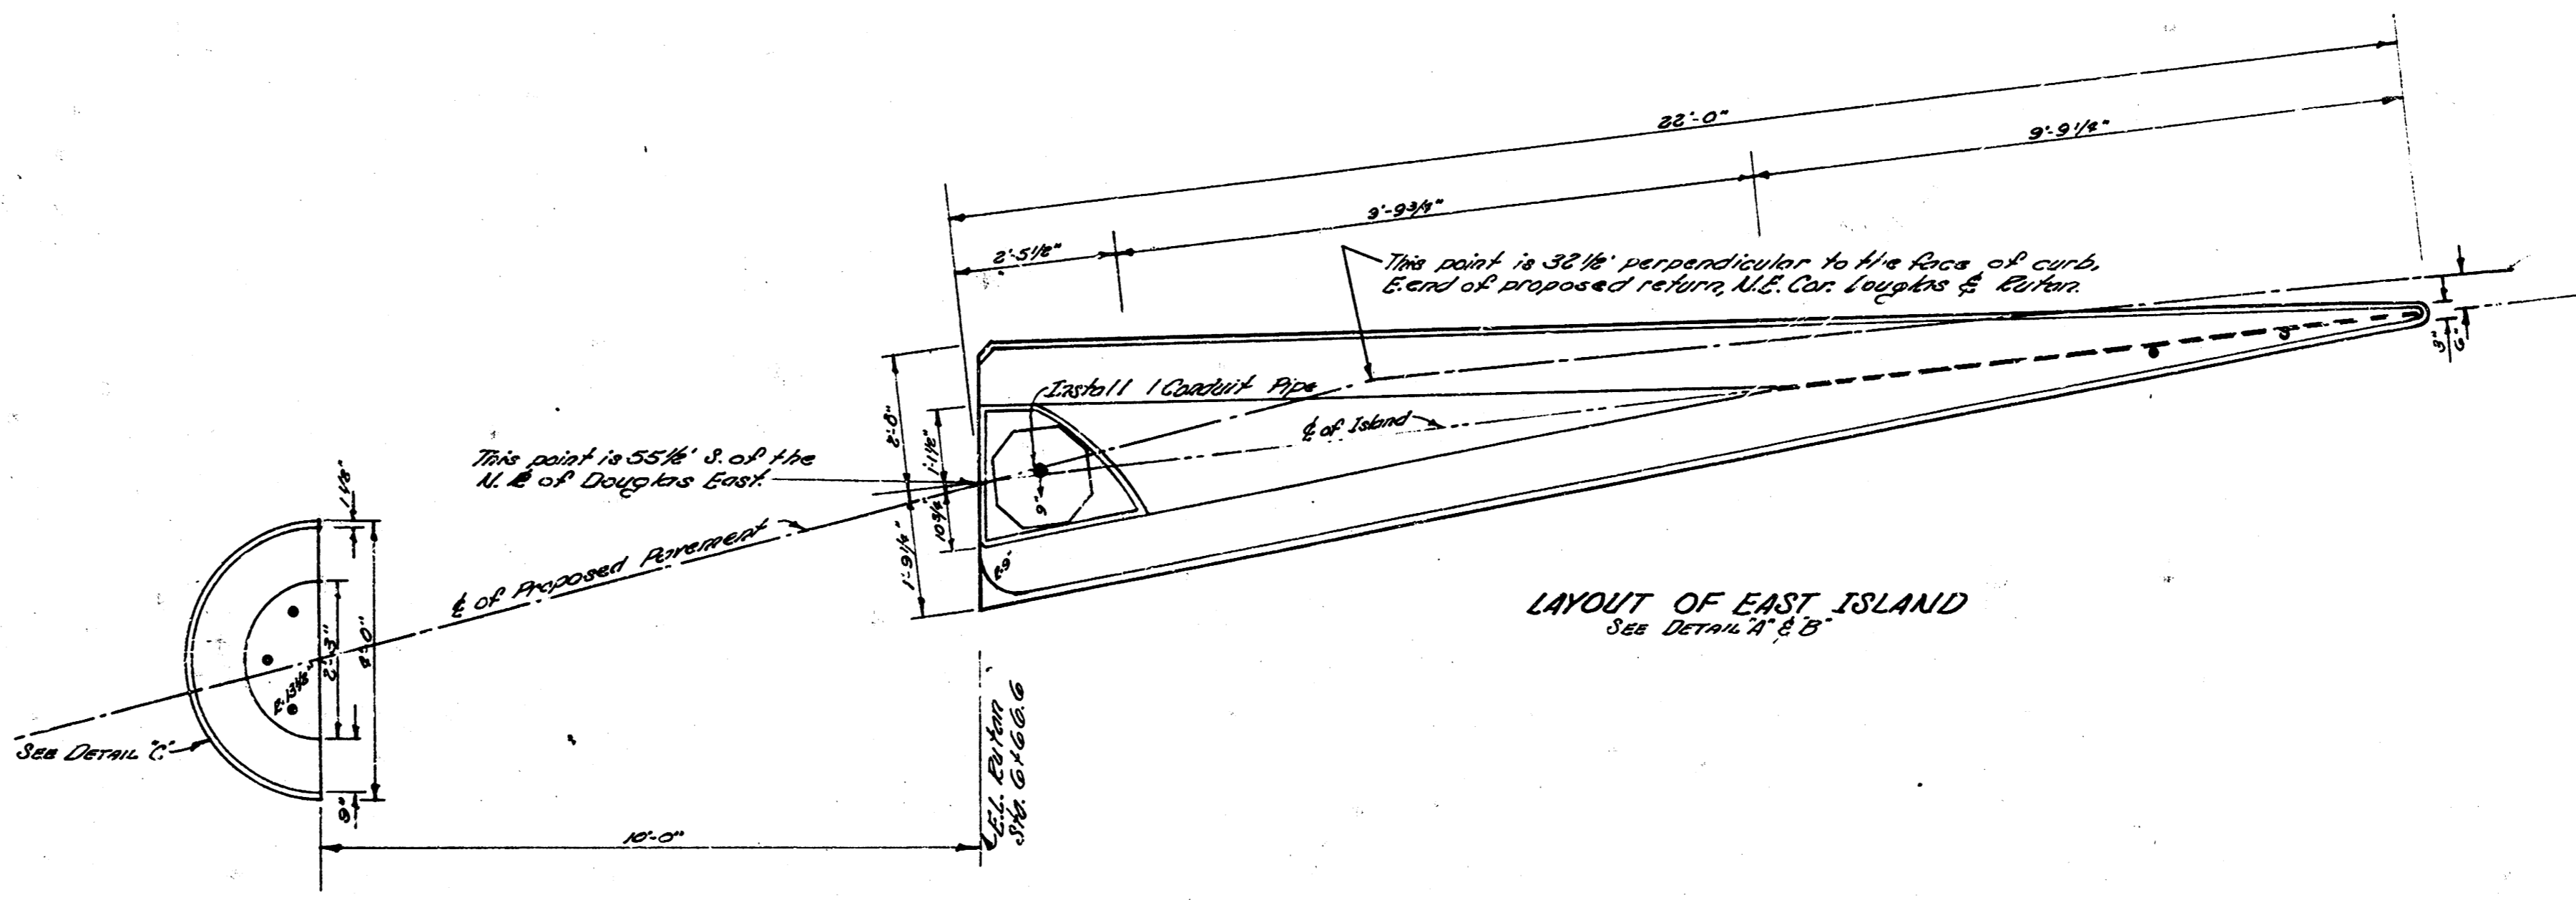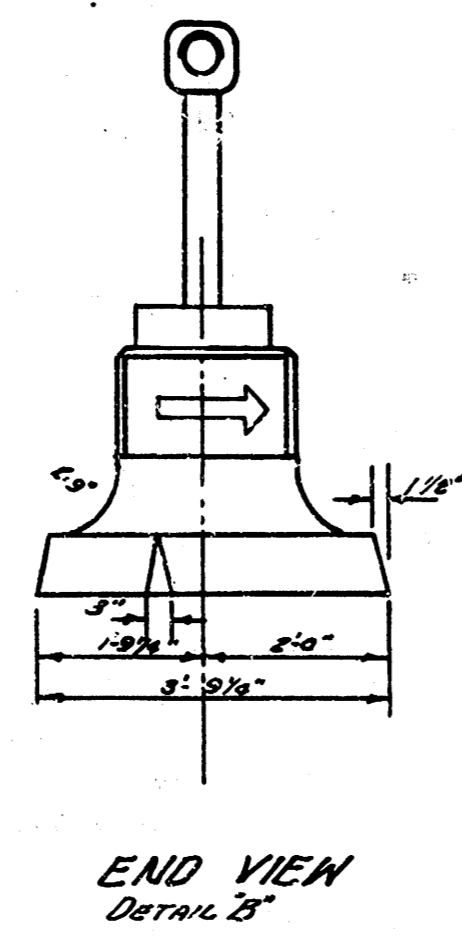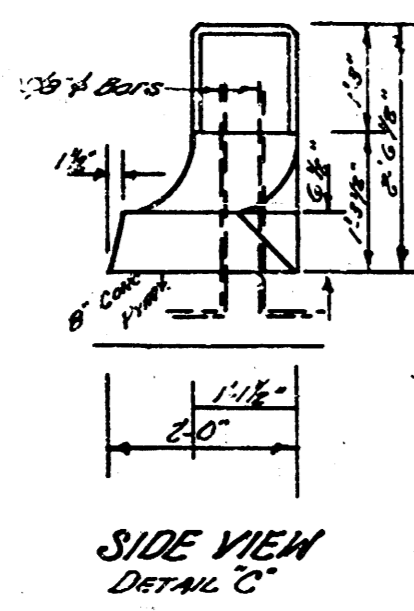

PEDESTALIAN SAFETY ISLANDS

CITY OF WICHITA, KANSAS

B. E. SMITH

CITY ENGINEER

