


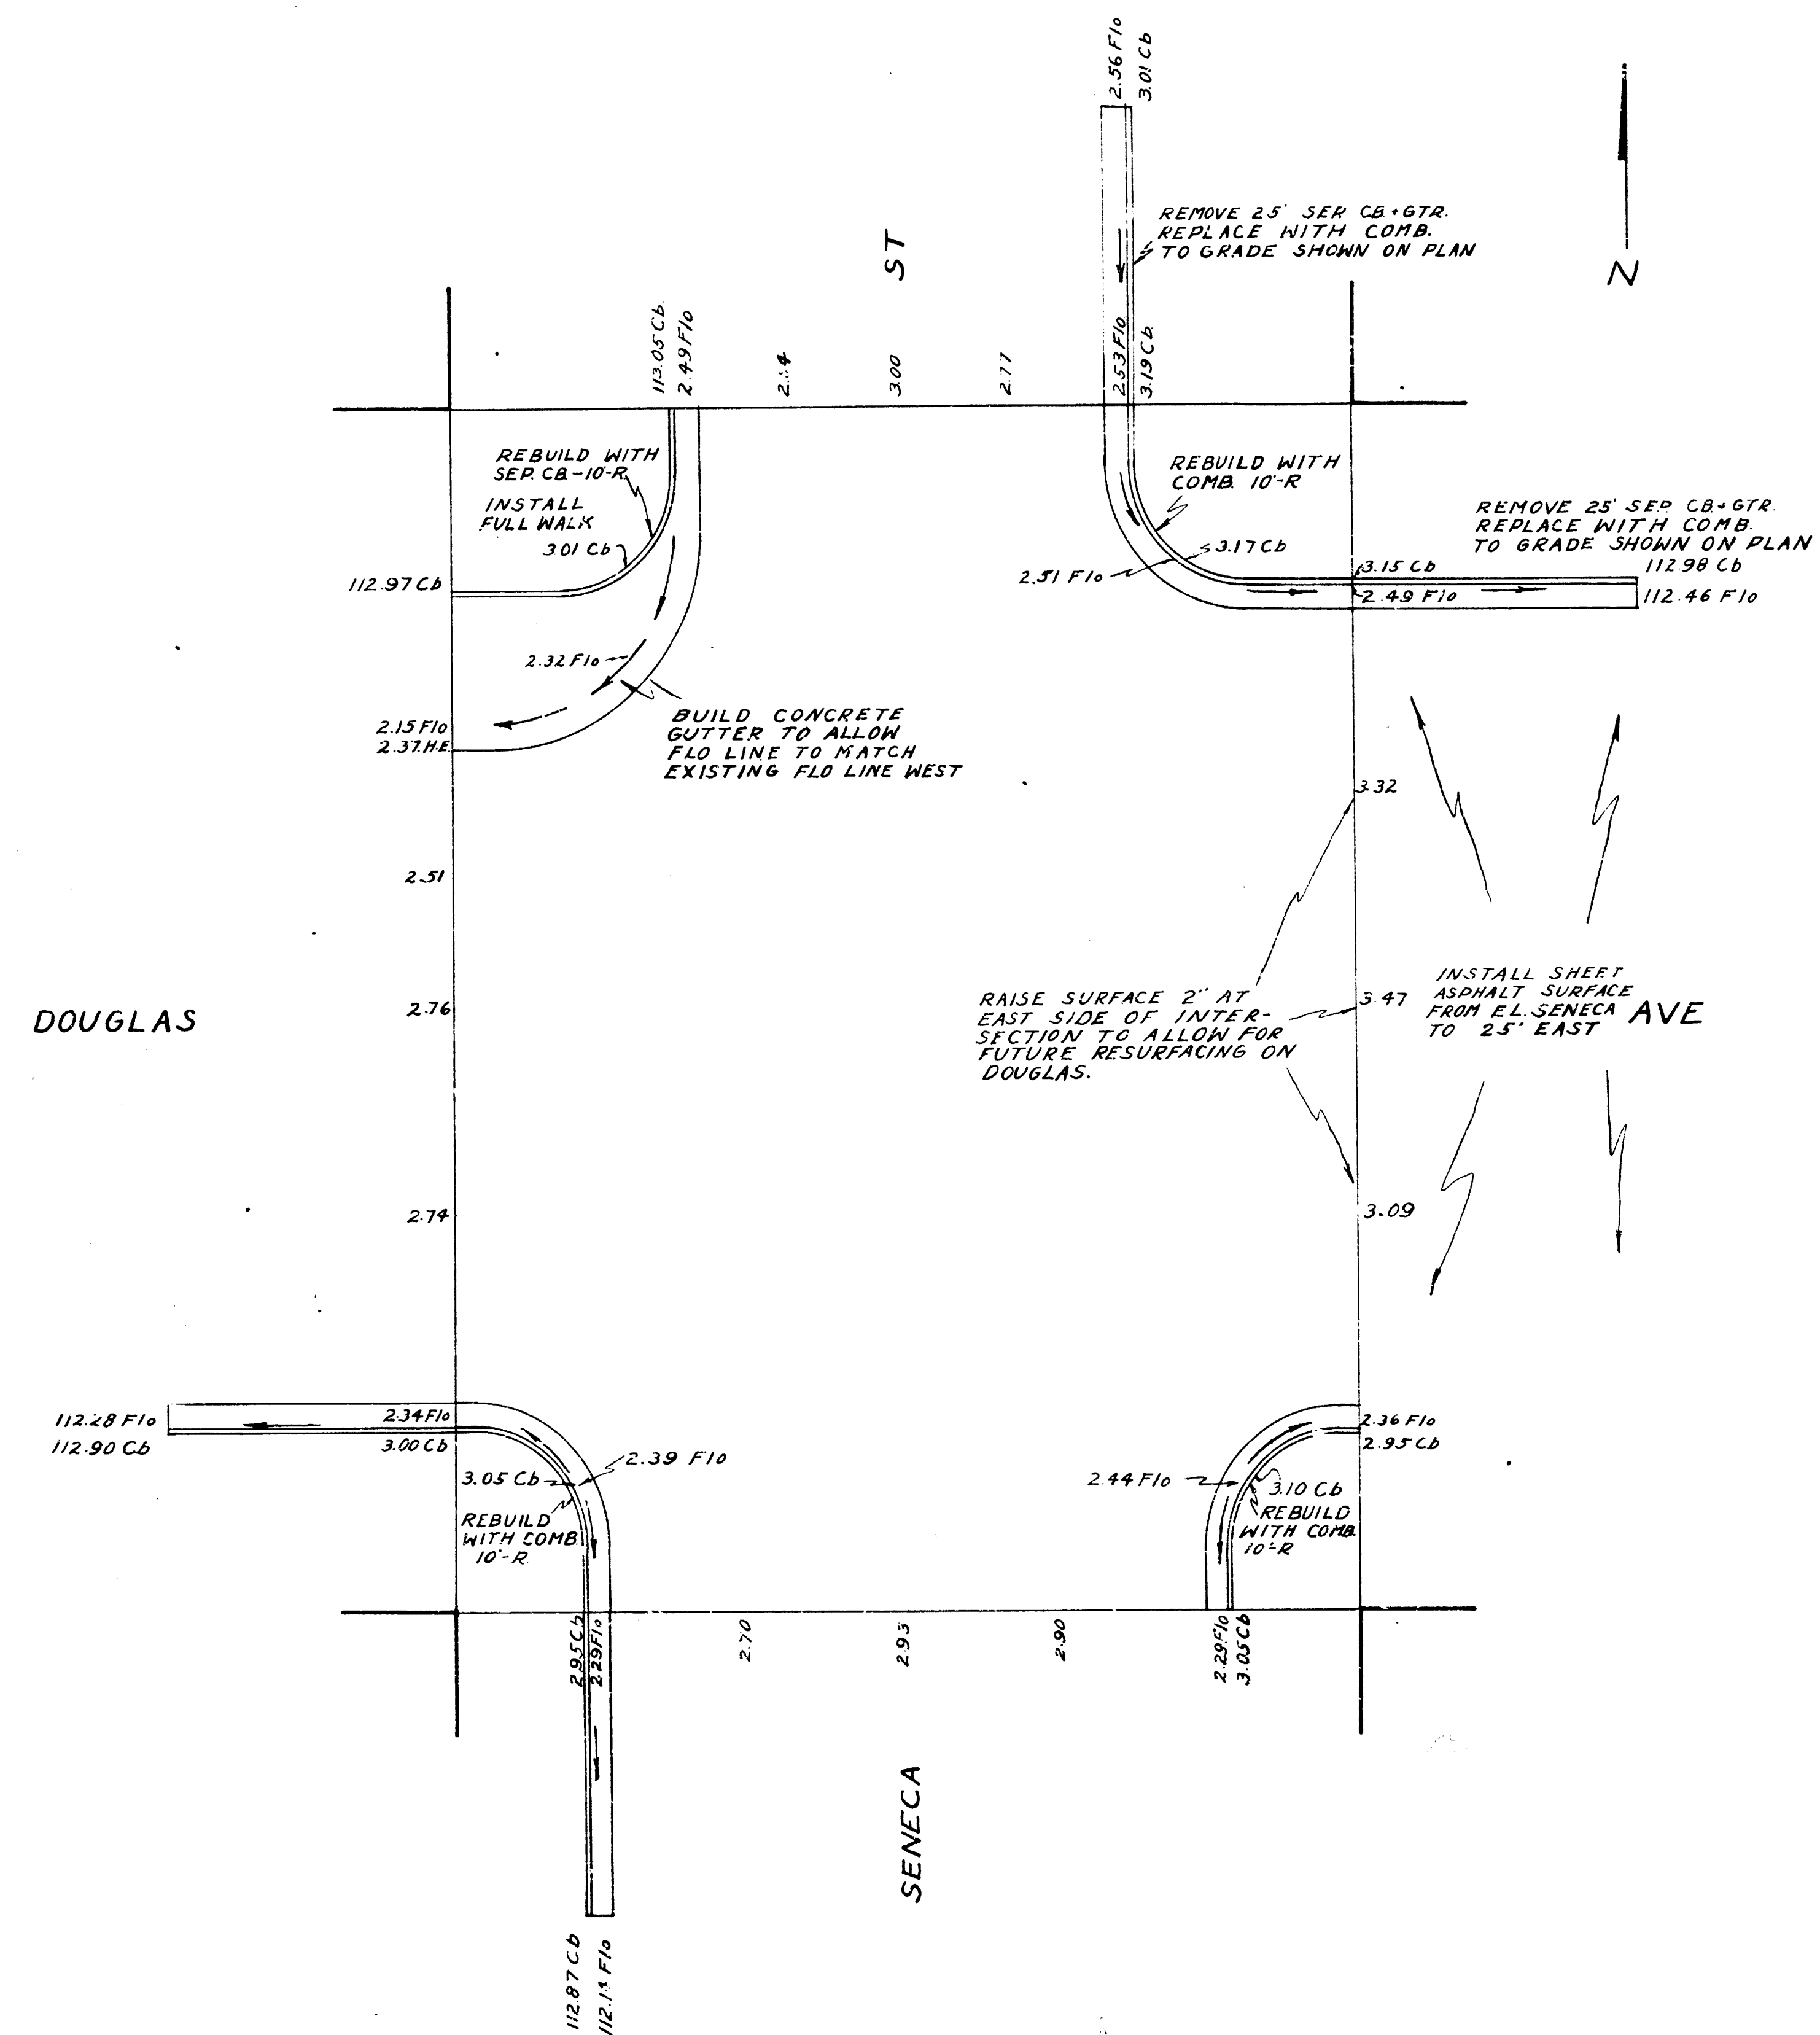

INTERSECTION
DOUGLAS + SENECA
CITY OF WICHITA
L.K. WHITE, CITY ENGINEER
SEPT. 1946