



City  
Eng.  
Checked

GEO. WASH.

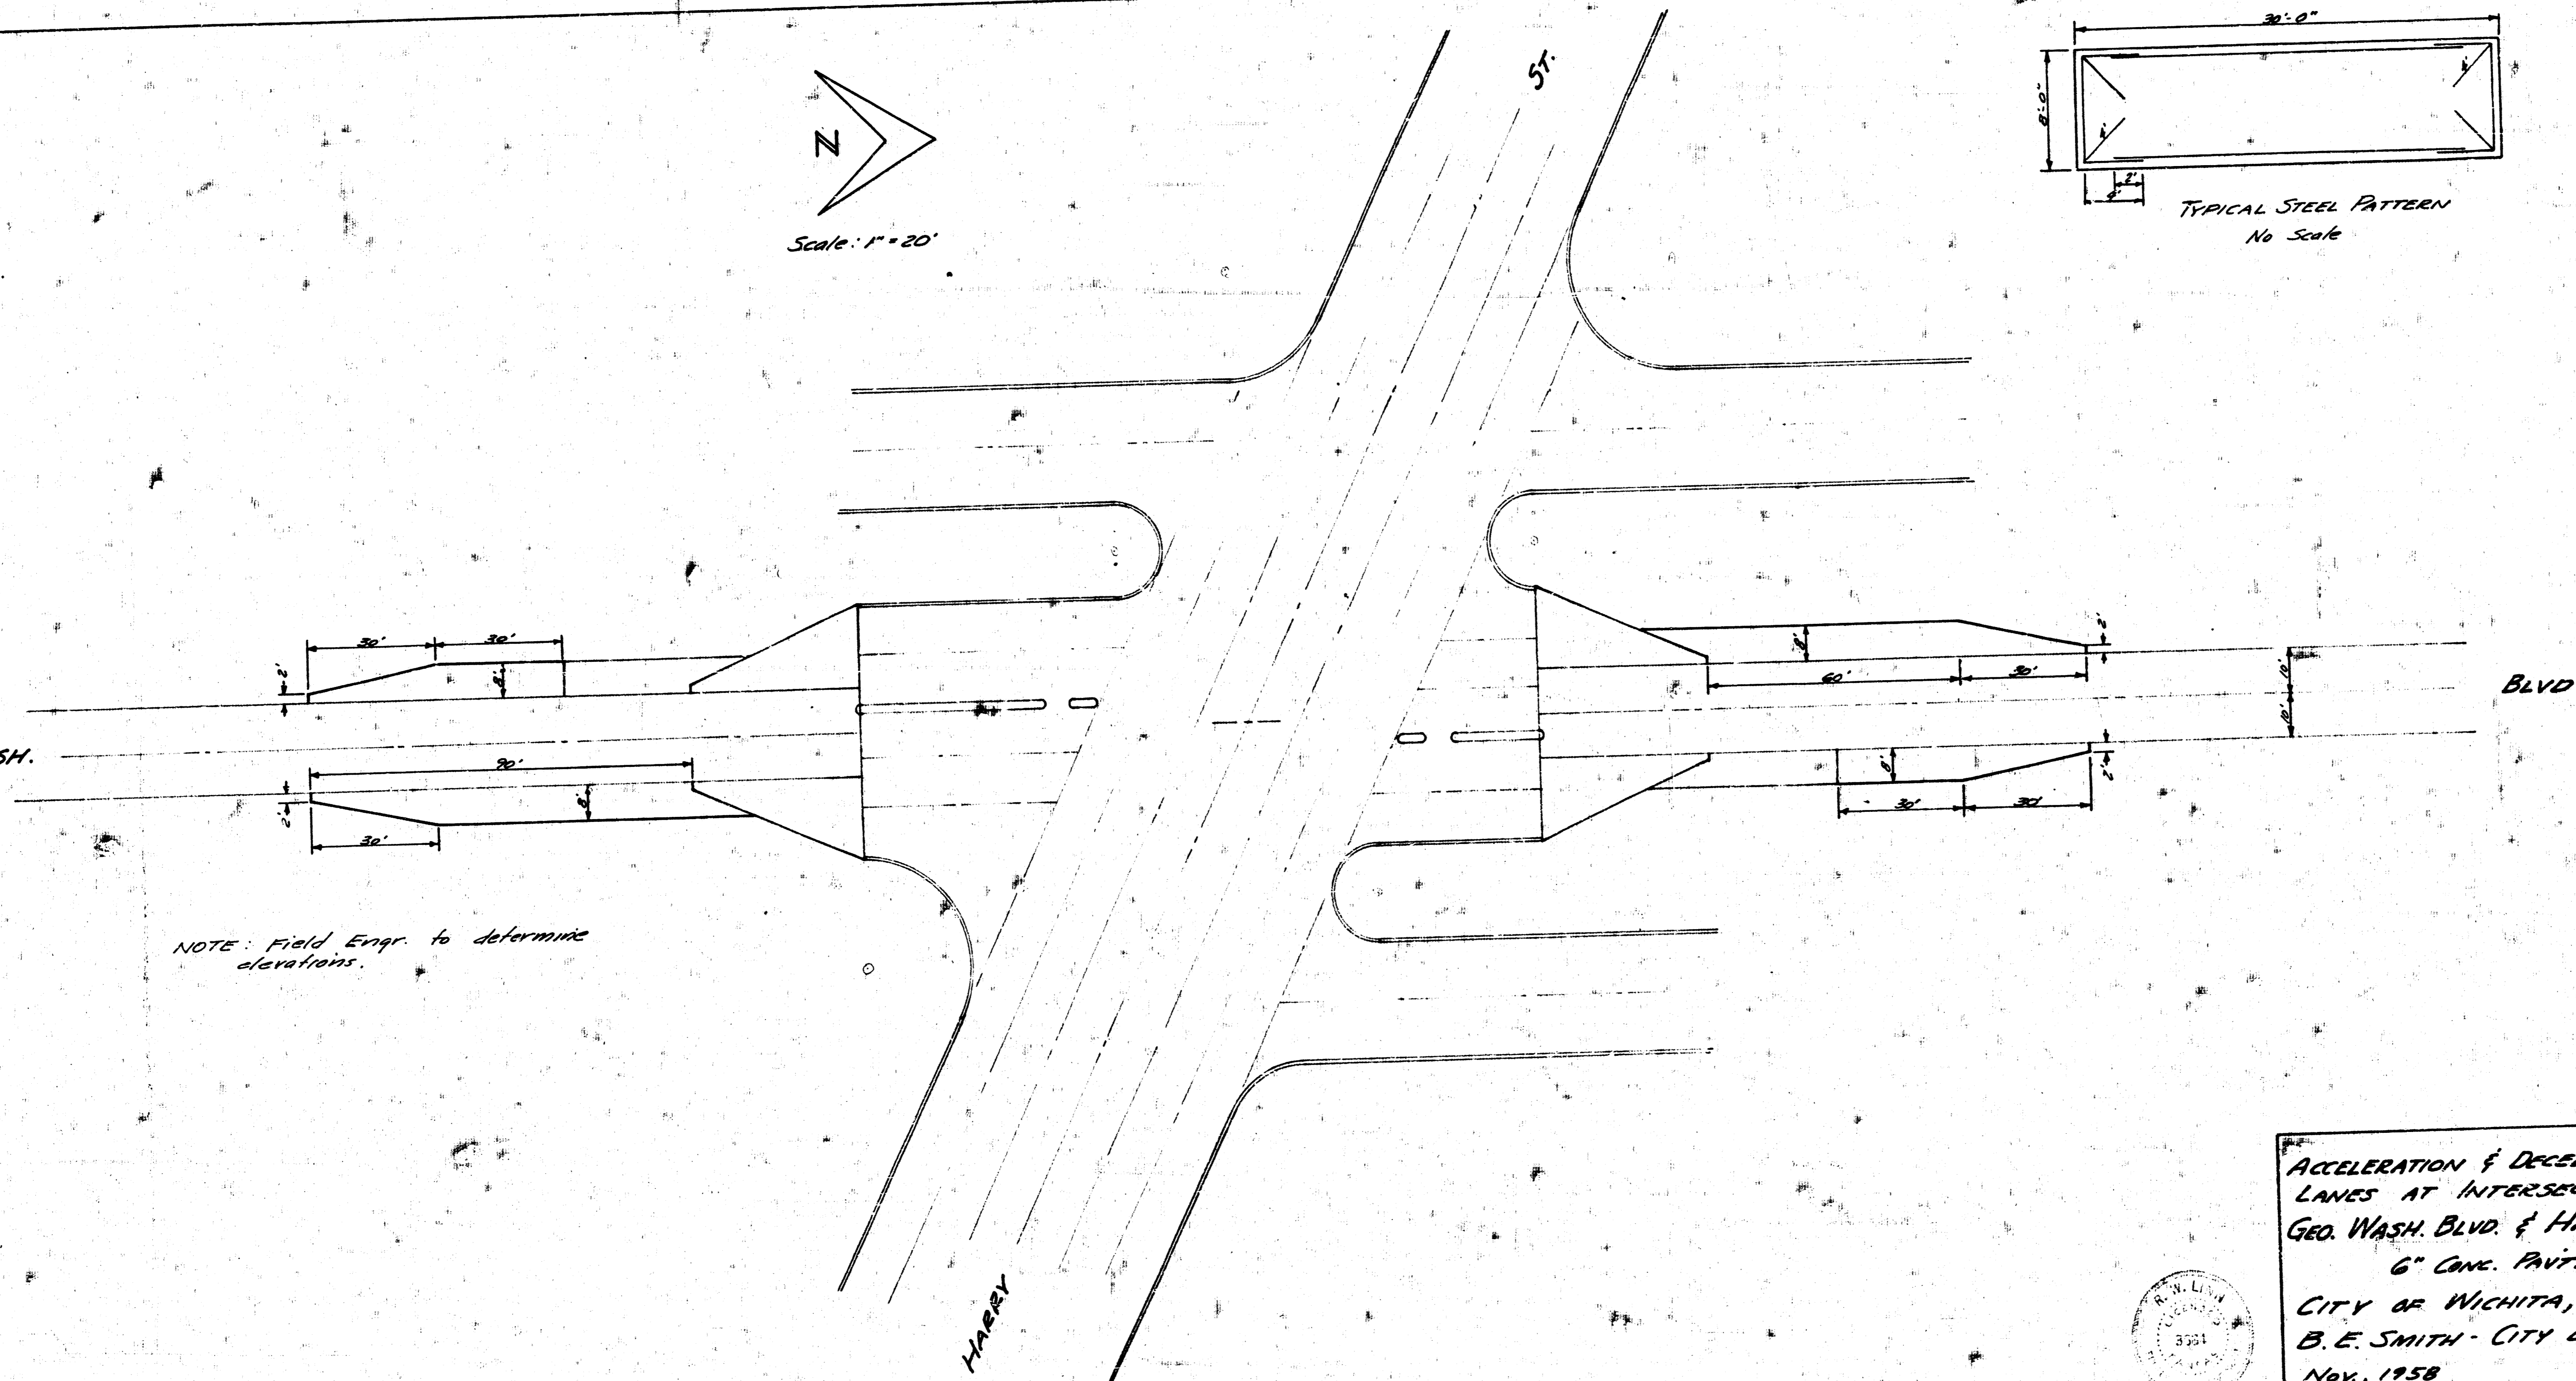


N  
Scale: 1" = 20'

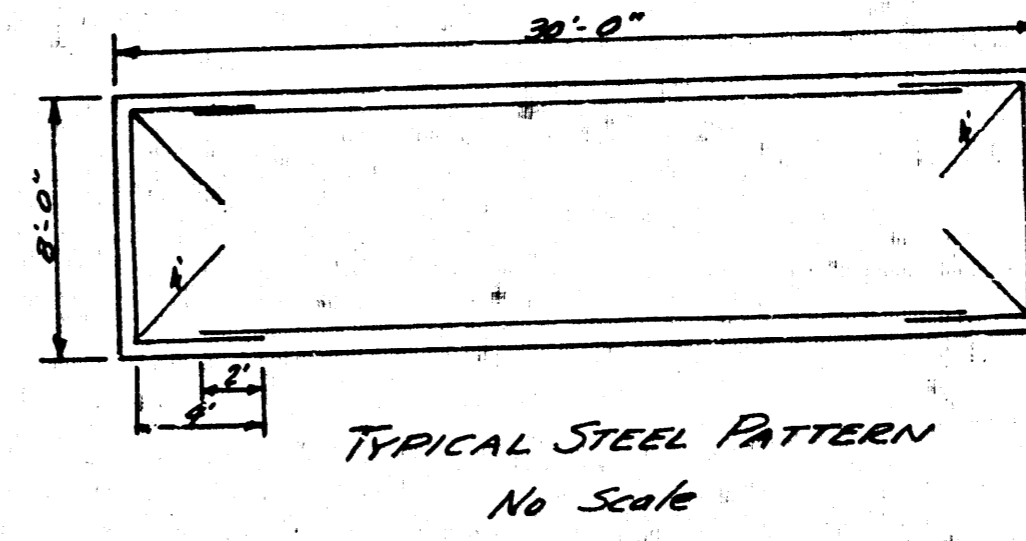

NOTE: Field Engr. to determine elevations.

ACCELERATION & DECELERATION  
LANES AT INTERSECTION  
GEO. WASH. BLVD. & HARRY ST.  
6" CONC. PAVT.  
CITY OF WICHITA, KANSAS  
B. E. SMITH - CITY ENGINEER  
Nov, 1958

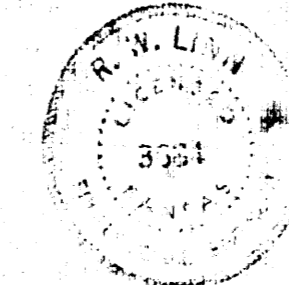

10 7 3 16