


B.M. 193.29 N.W. Cor. Conc. Step Ho. # 1056

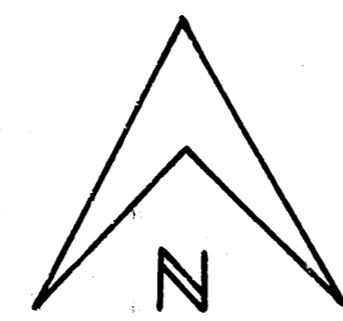

Scale: 1"=20'

Note: Remove gutter sections of driveways & replace to match new part. grade.

NOTE TO SOWER CONTRACTOR: All ditches to be flushed. Cost of flushing to be included in bid of sand fill where sand fill is over 12 in. ft. of flushing will be paid where excavated material is used for backfill. Encasement of outfall to be included in bid price of pipe.

NOTE TO PAVING CONTRACTOR: Remove existing pavement, stabilize & compact subgrade to new elevations. Repave with 6" conc. part. & reinf. int. curb. Field Engr. to determine steel pattern & use of mastic joint & dowel steel.

10TH ST.

LIGHTNER

INTERSECTION
LIGHTNER DR. & 10TH ST.
REMOVE EXISTING CURB & REPAVE 6" CONC. PART
INCIDENTAL DRAINAGE
CITY OF WICHITA, KANSAS
D.E. SMITH - CITY ENGINEER
MAY, 1958 GAS TAX REFUND
64431-B

