


Survey G.V.
Plan C.B.
Exc C.B.
Checked

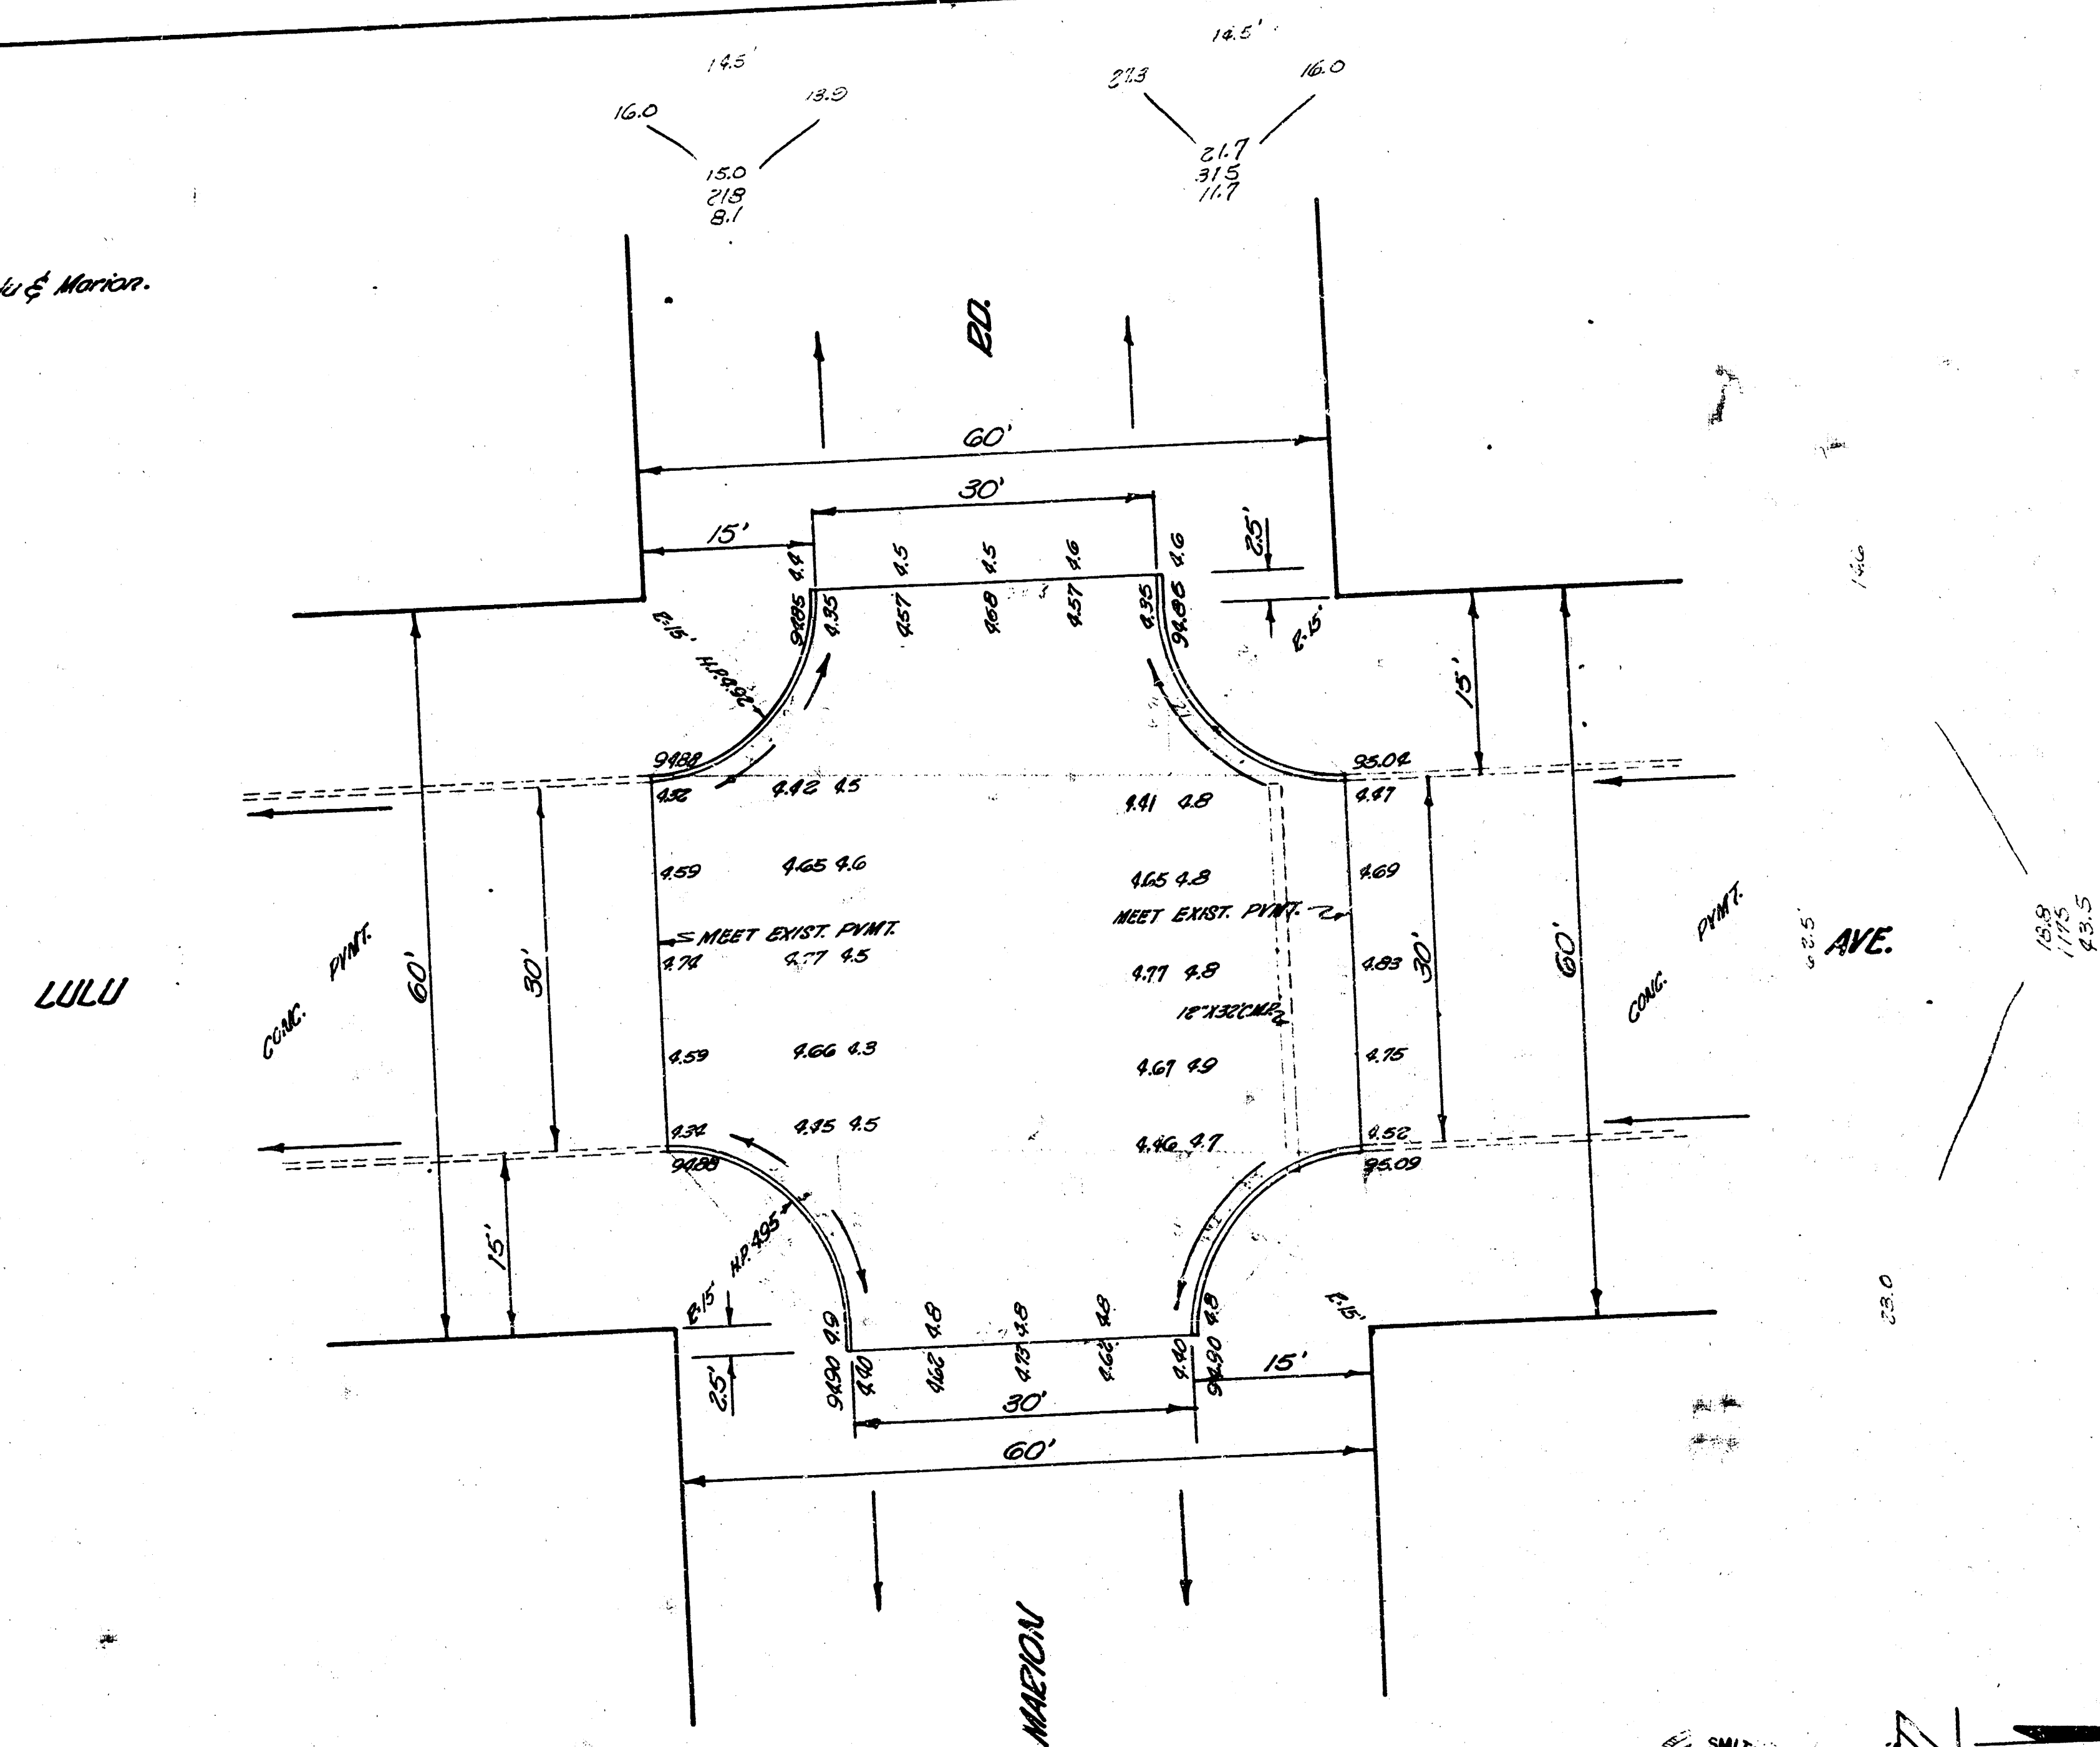

Exp.
 -ITY
 69.3
 +10% 6.9
 TOTAL 69.6 cu.yds.

CITY OF WICHITA, KANSAS

B.E. SMITH
JUNE 1953

CITY ENGINEER
Proc. No. C/32