


B.M. 96.36 Nail in wood block SE Cor. Conc. Porch NW Pattie & Marion



Elev
City
1912

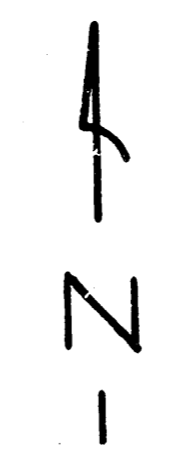


MARION

AVE.

ROAD

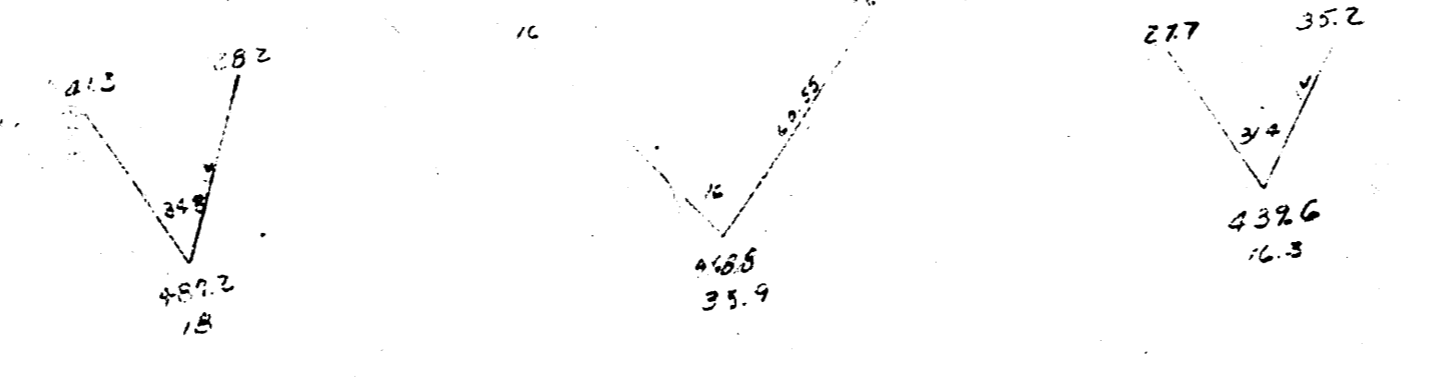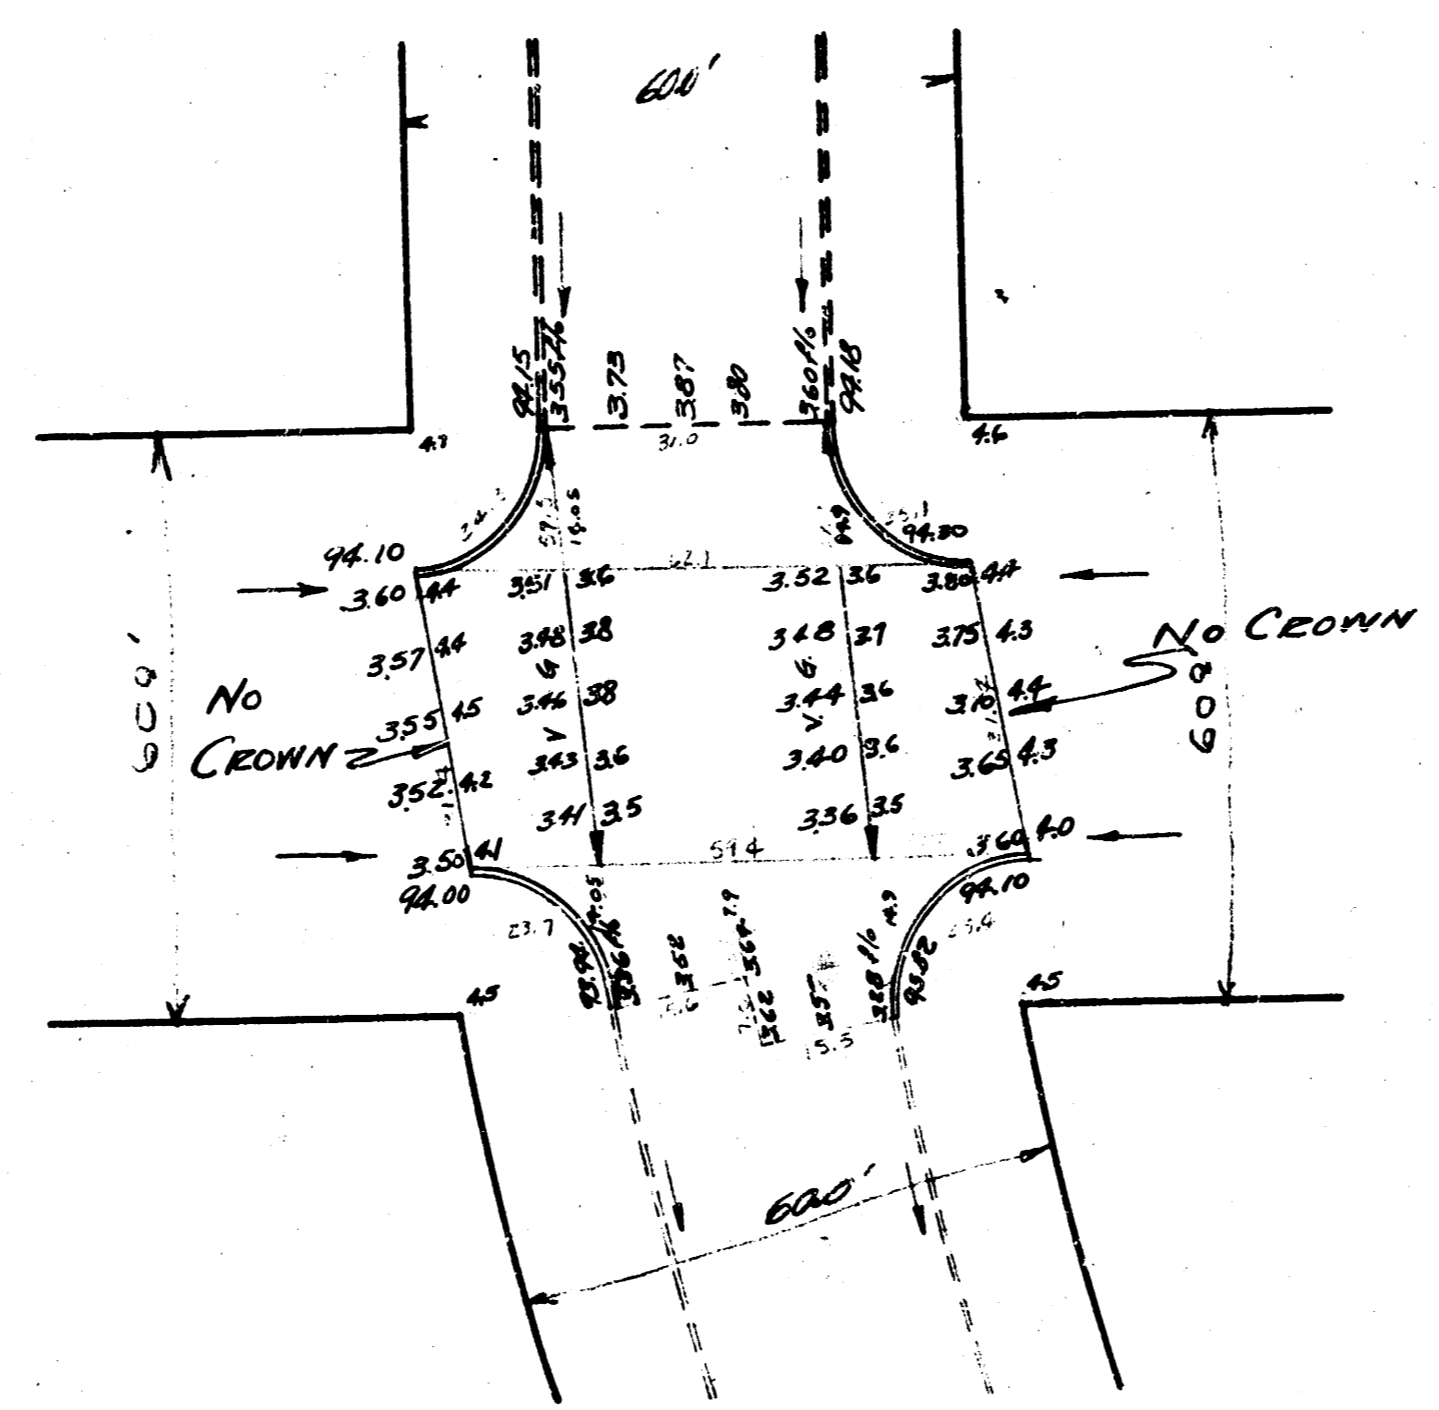

Survey P.P. 2
Blk. 2
City of Wichita
Checked 3/7

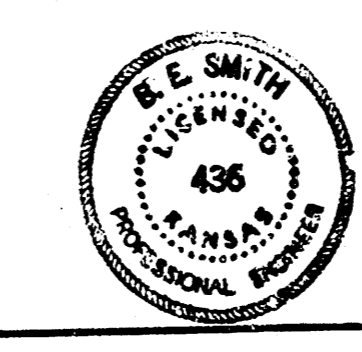

INTER. OF PATTIE & MARION
6" CONCRETE
CITY OF WICHITA
B.E. SMITH CITY ENGINEER
Nov 1953 Proj. No. C13-204