


STORM WATER SEWER N^o 8

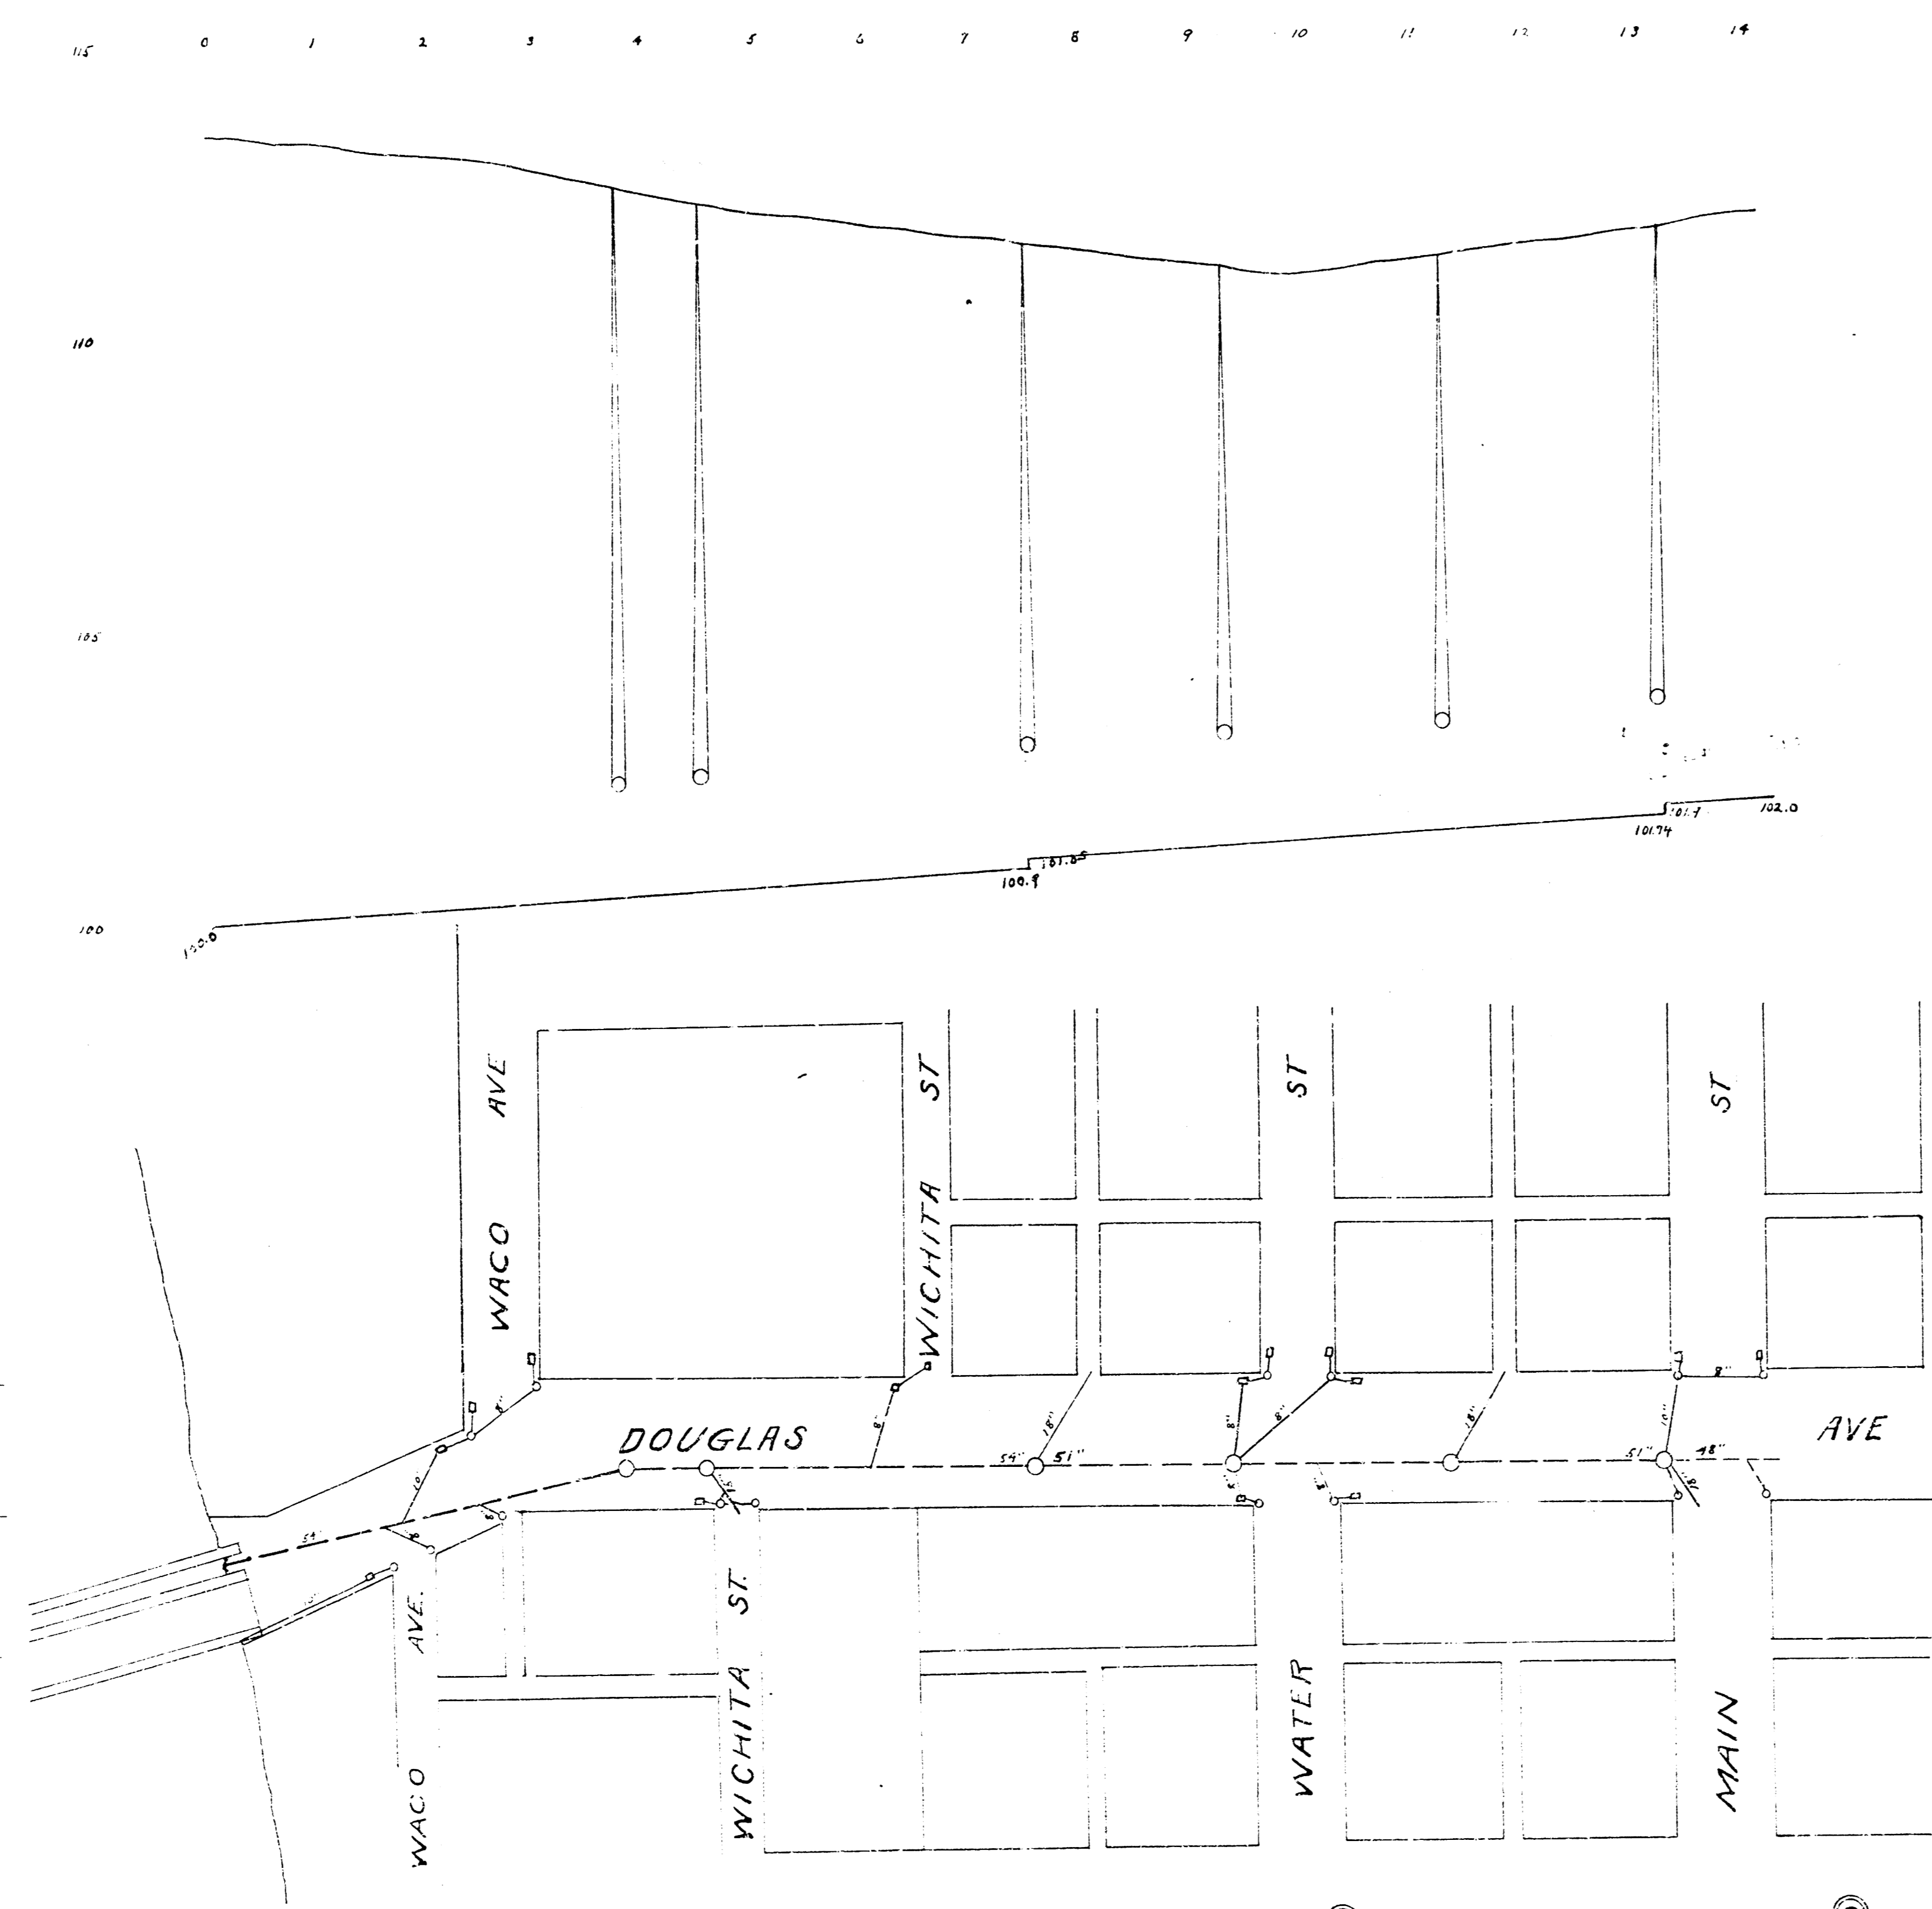

ENGINEERING DEPT.
Wichita, Kansas
City Engineer
Drawn by _____
File N^o _____ Date _____