


DISTRICT "K"
SW.S. NO. 8

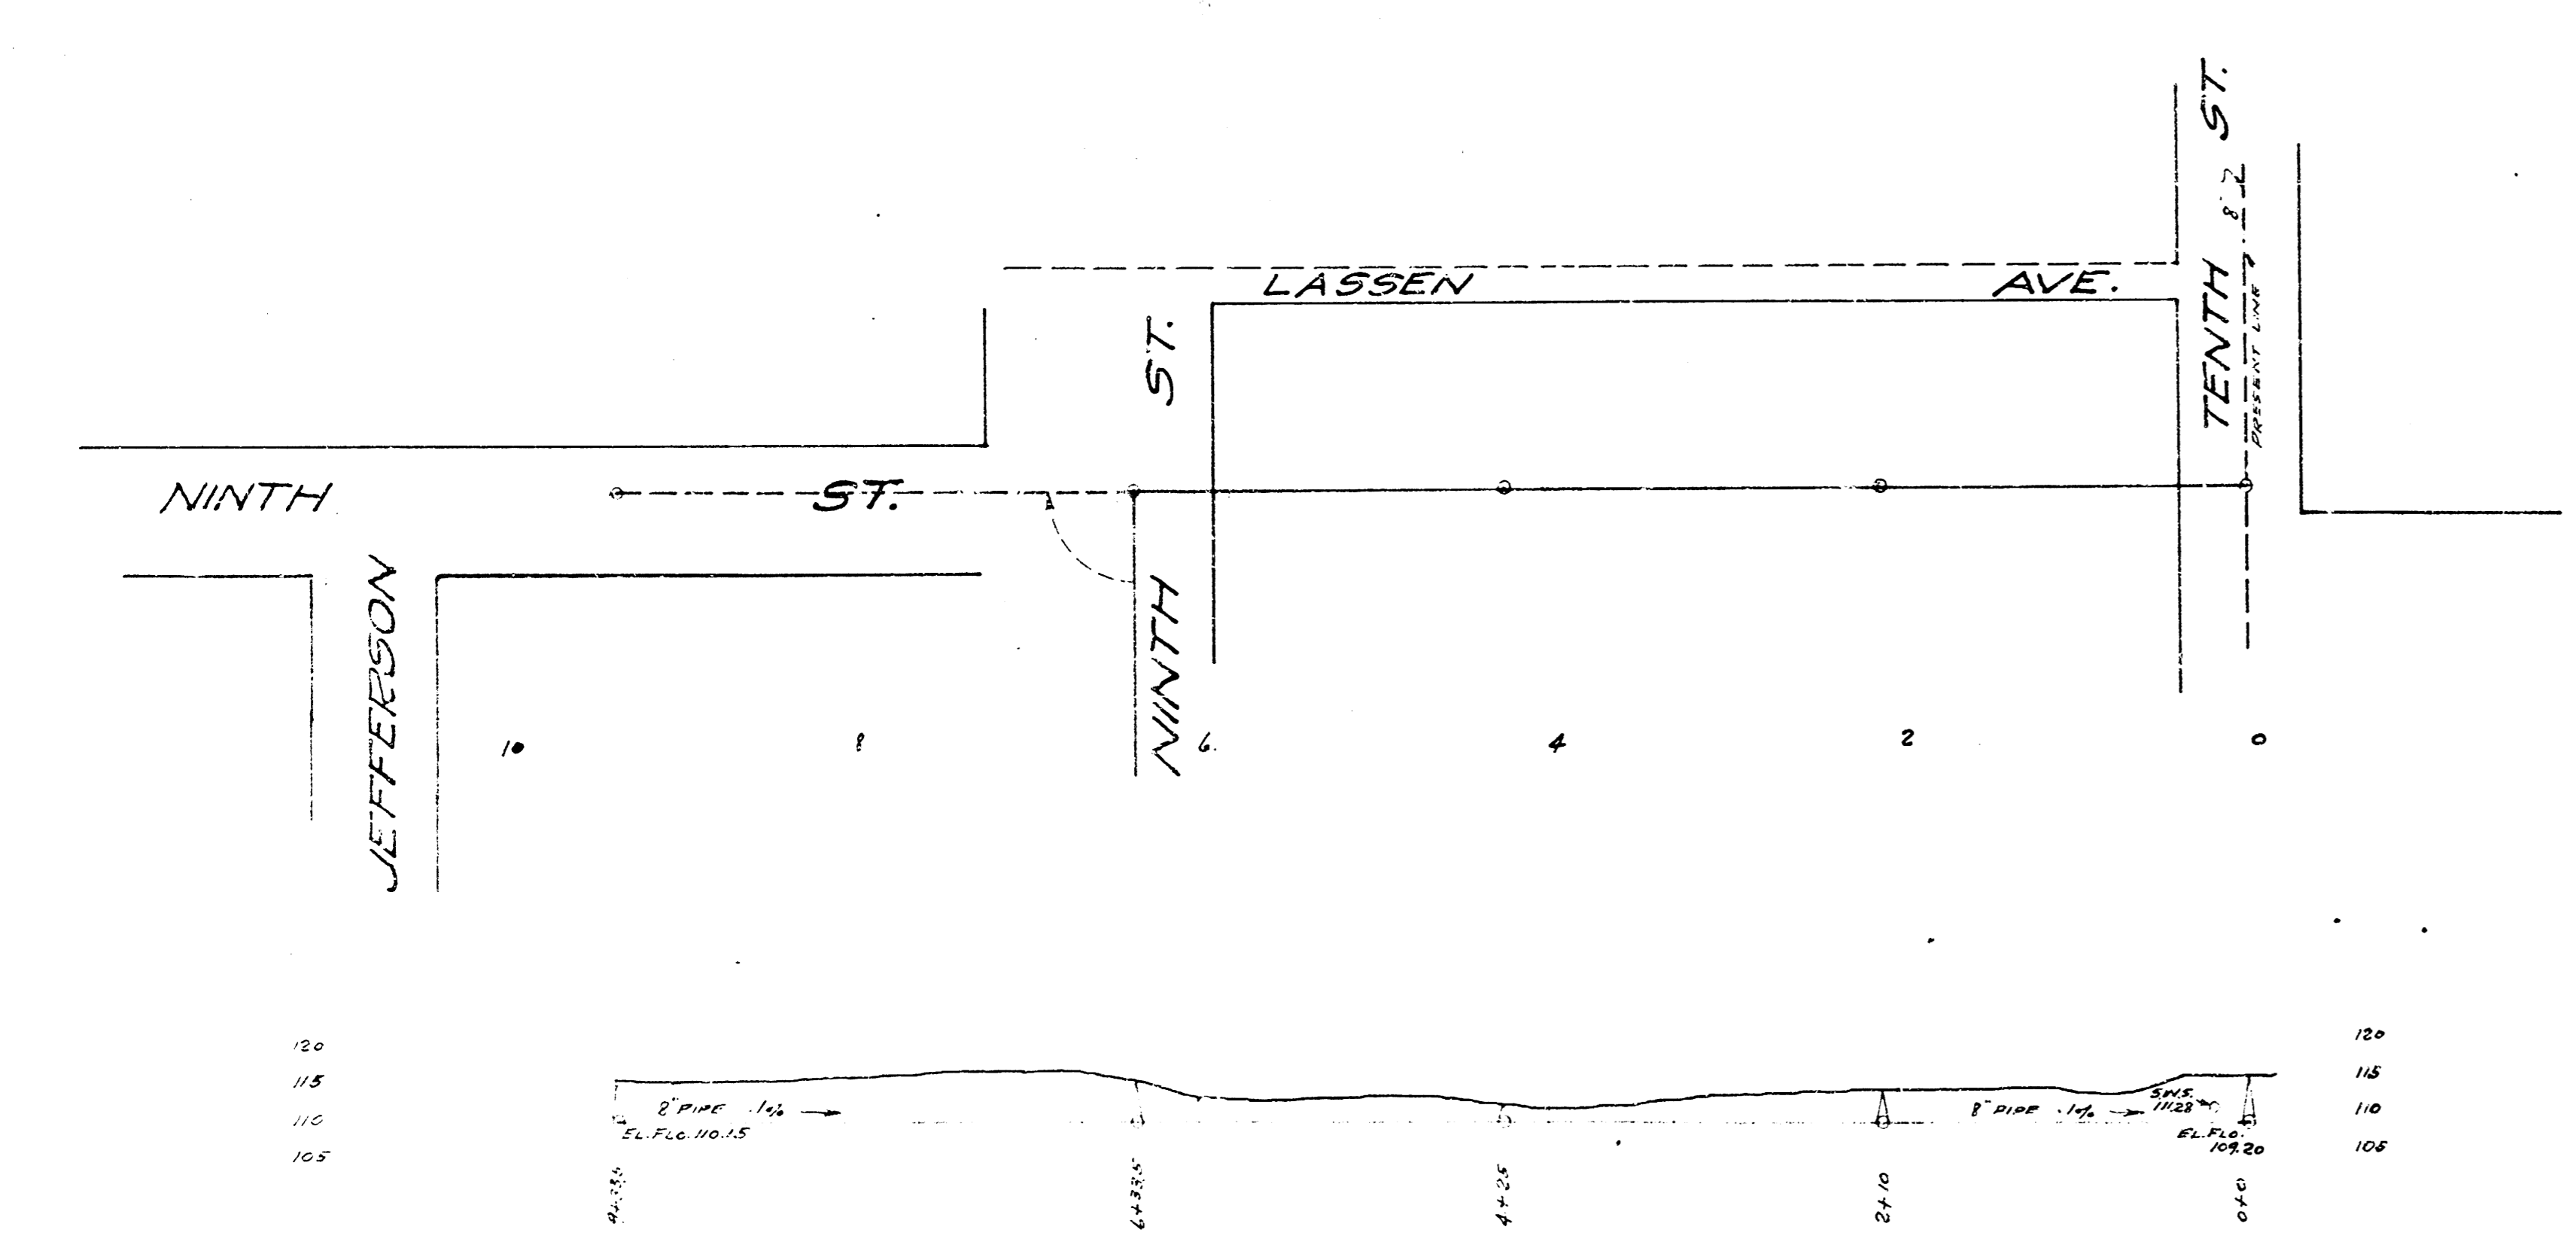

LAT. "A" S.S. # 15