


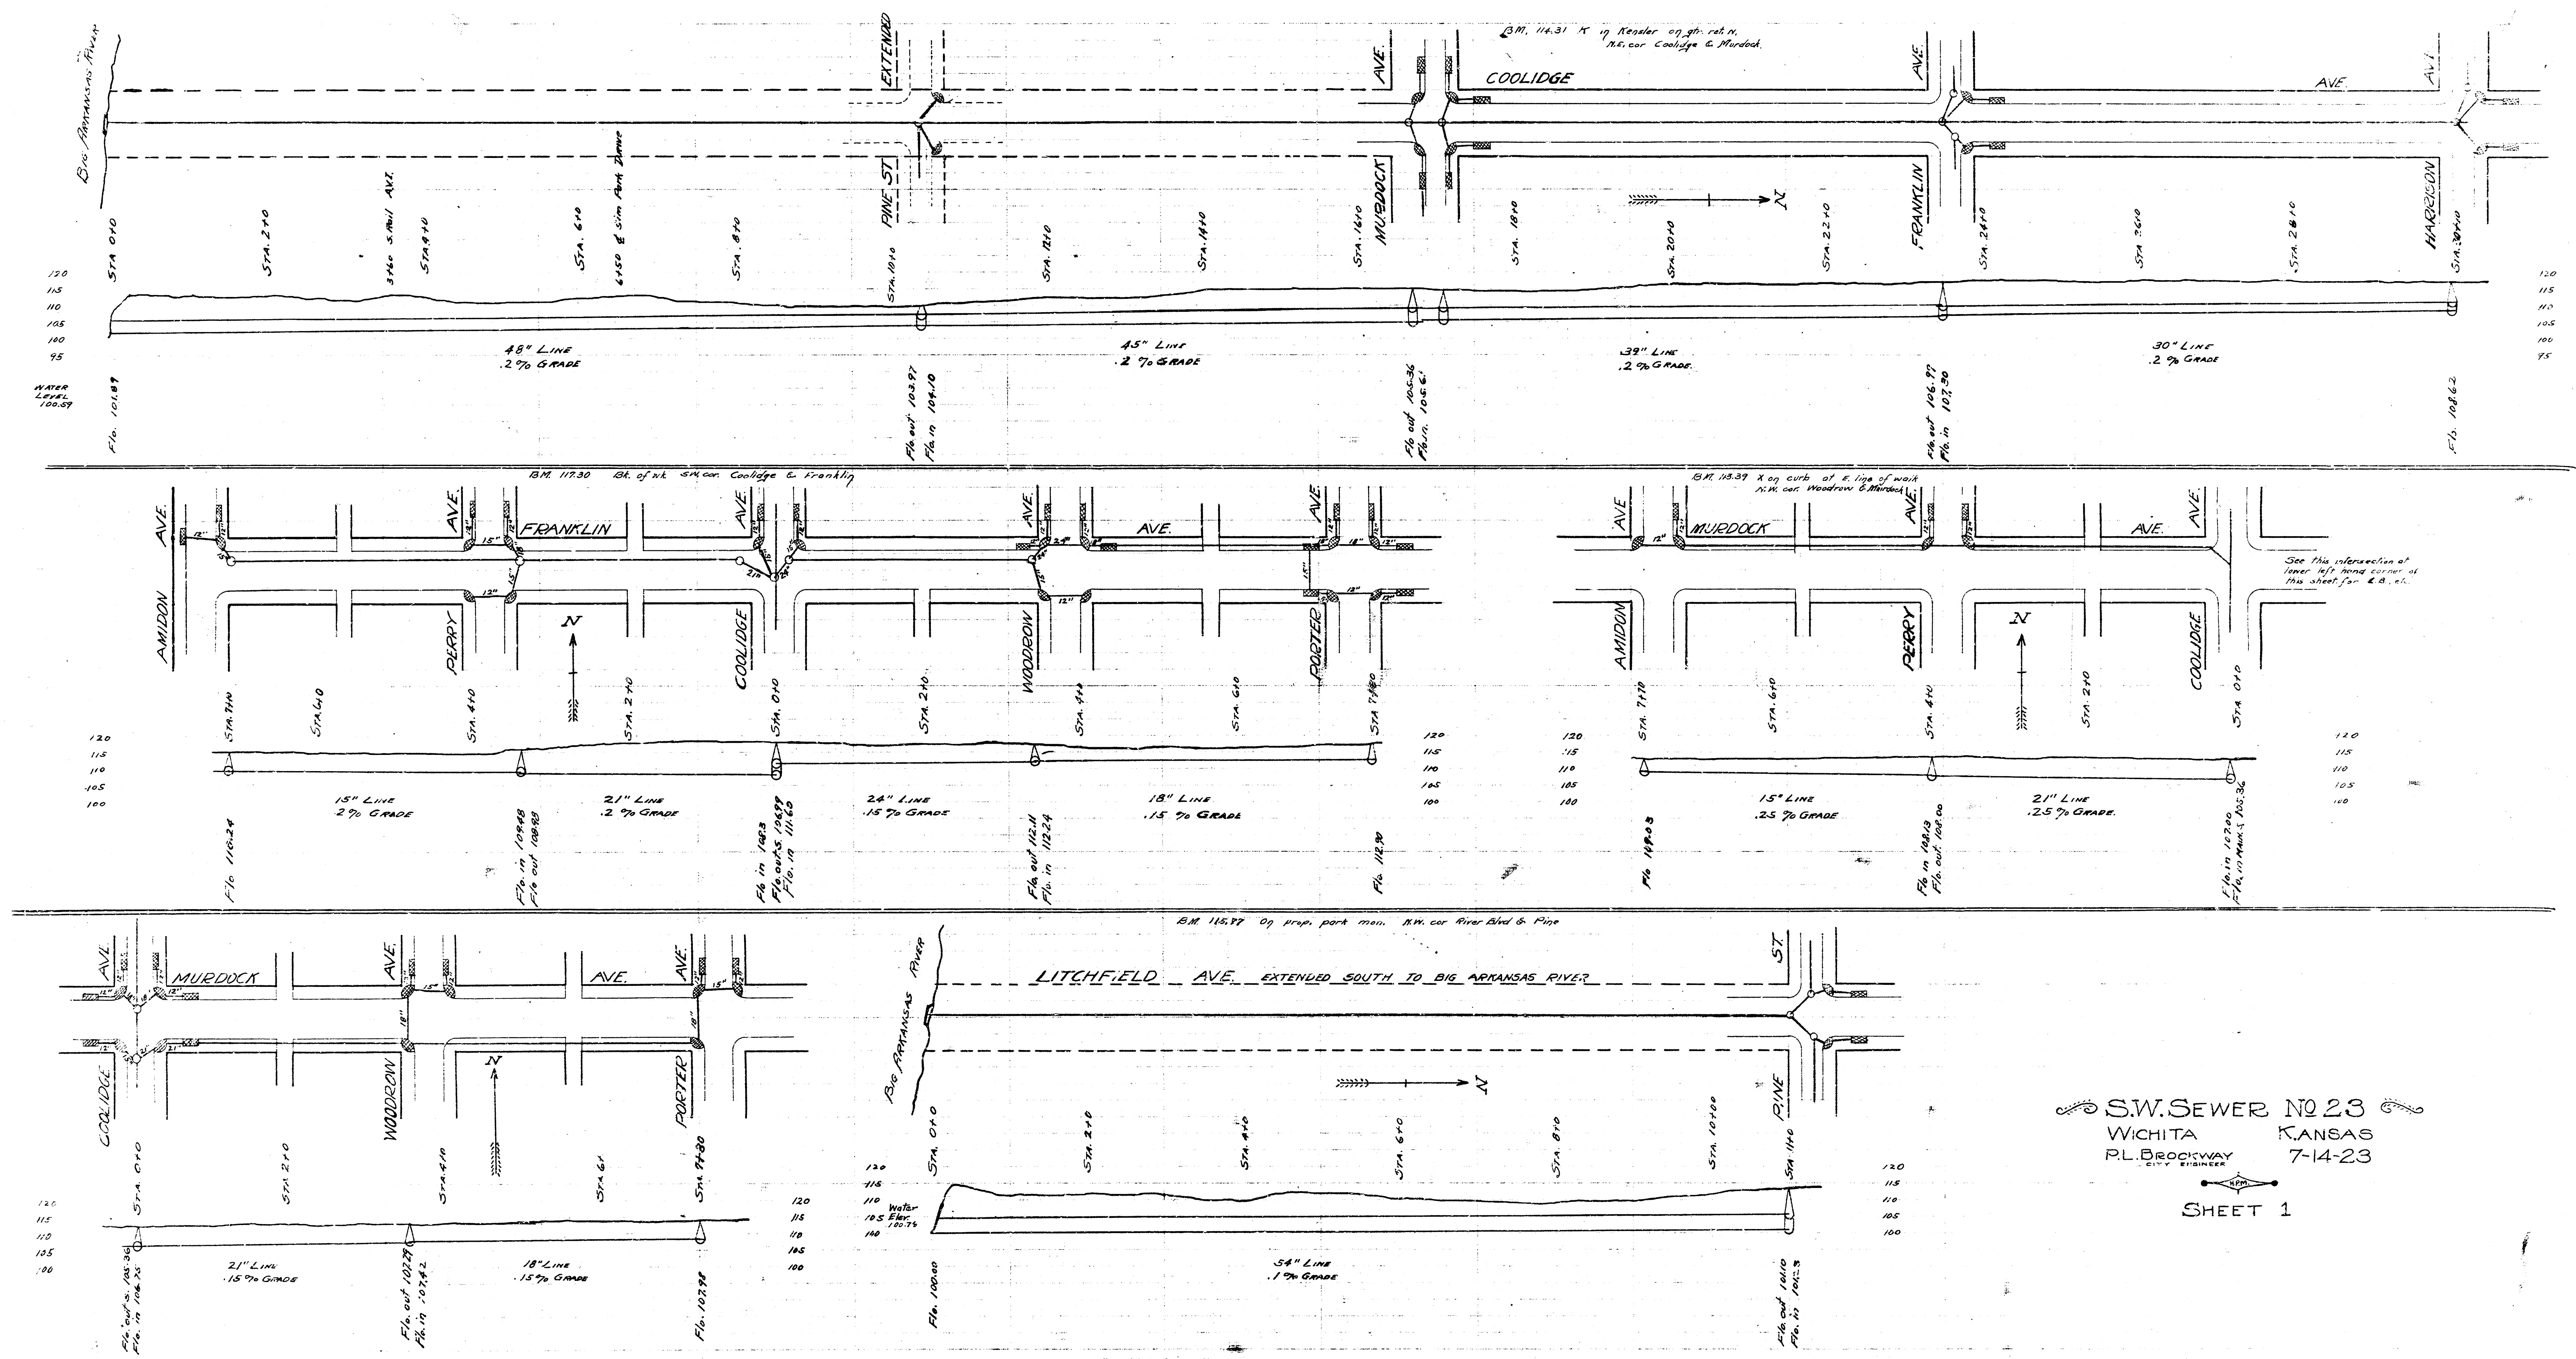
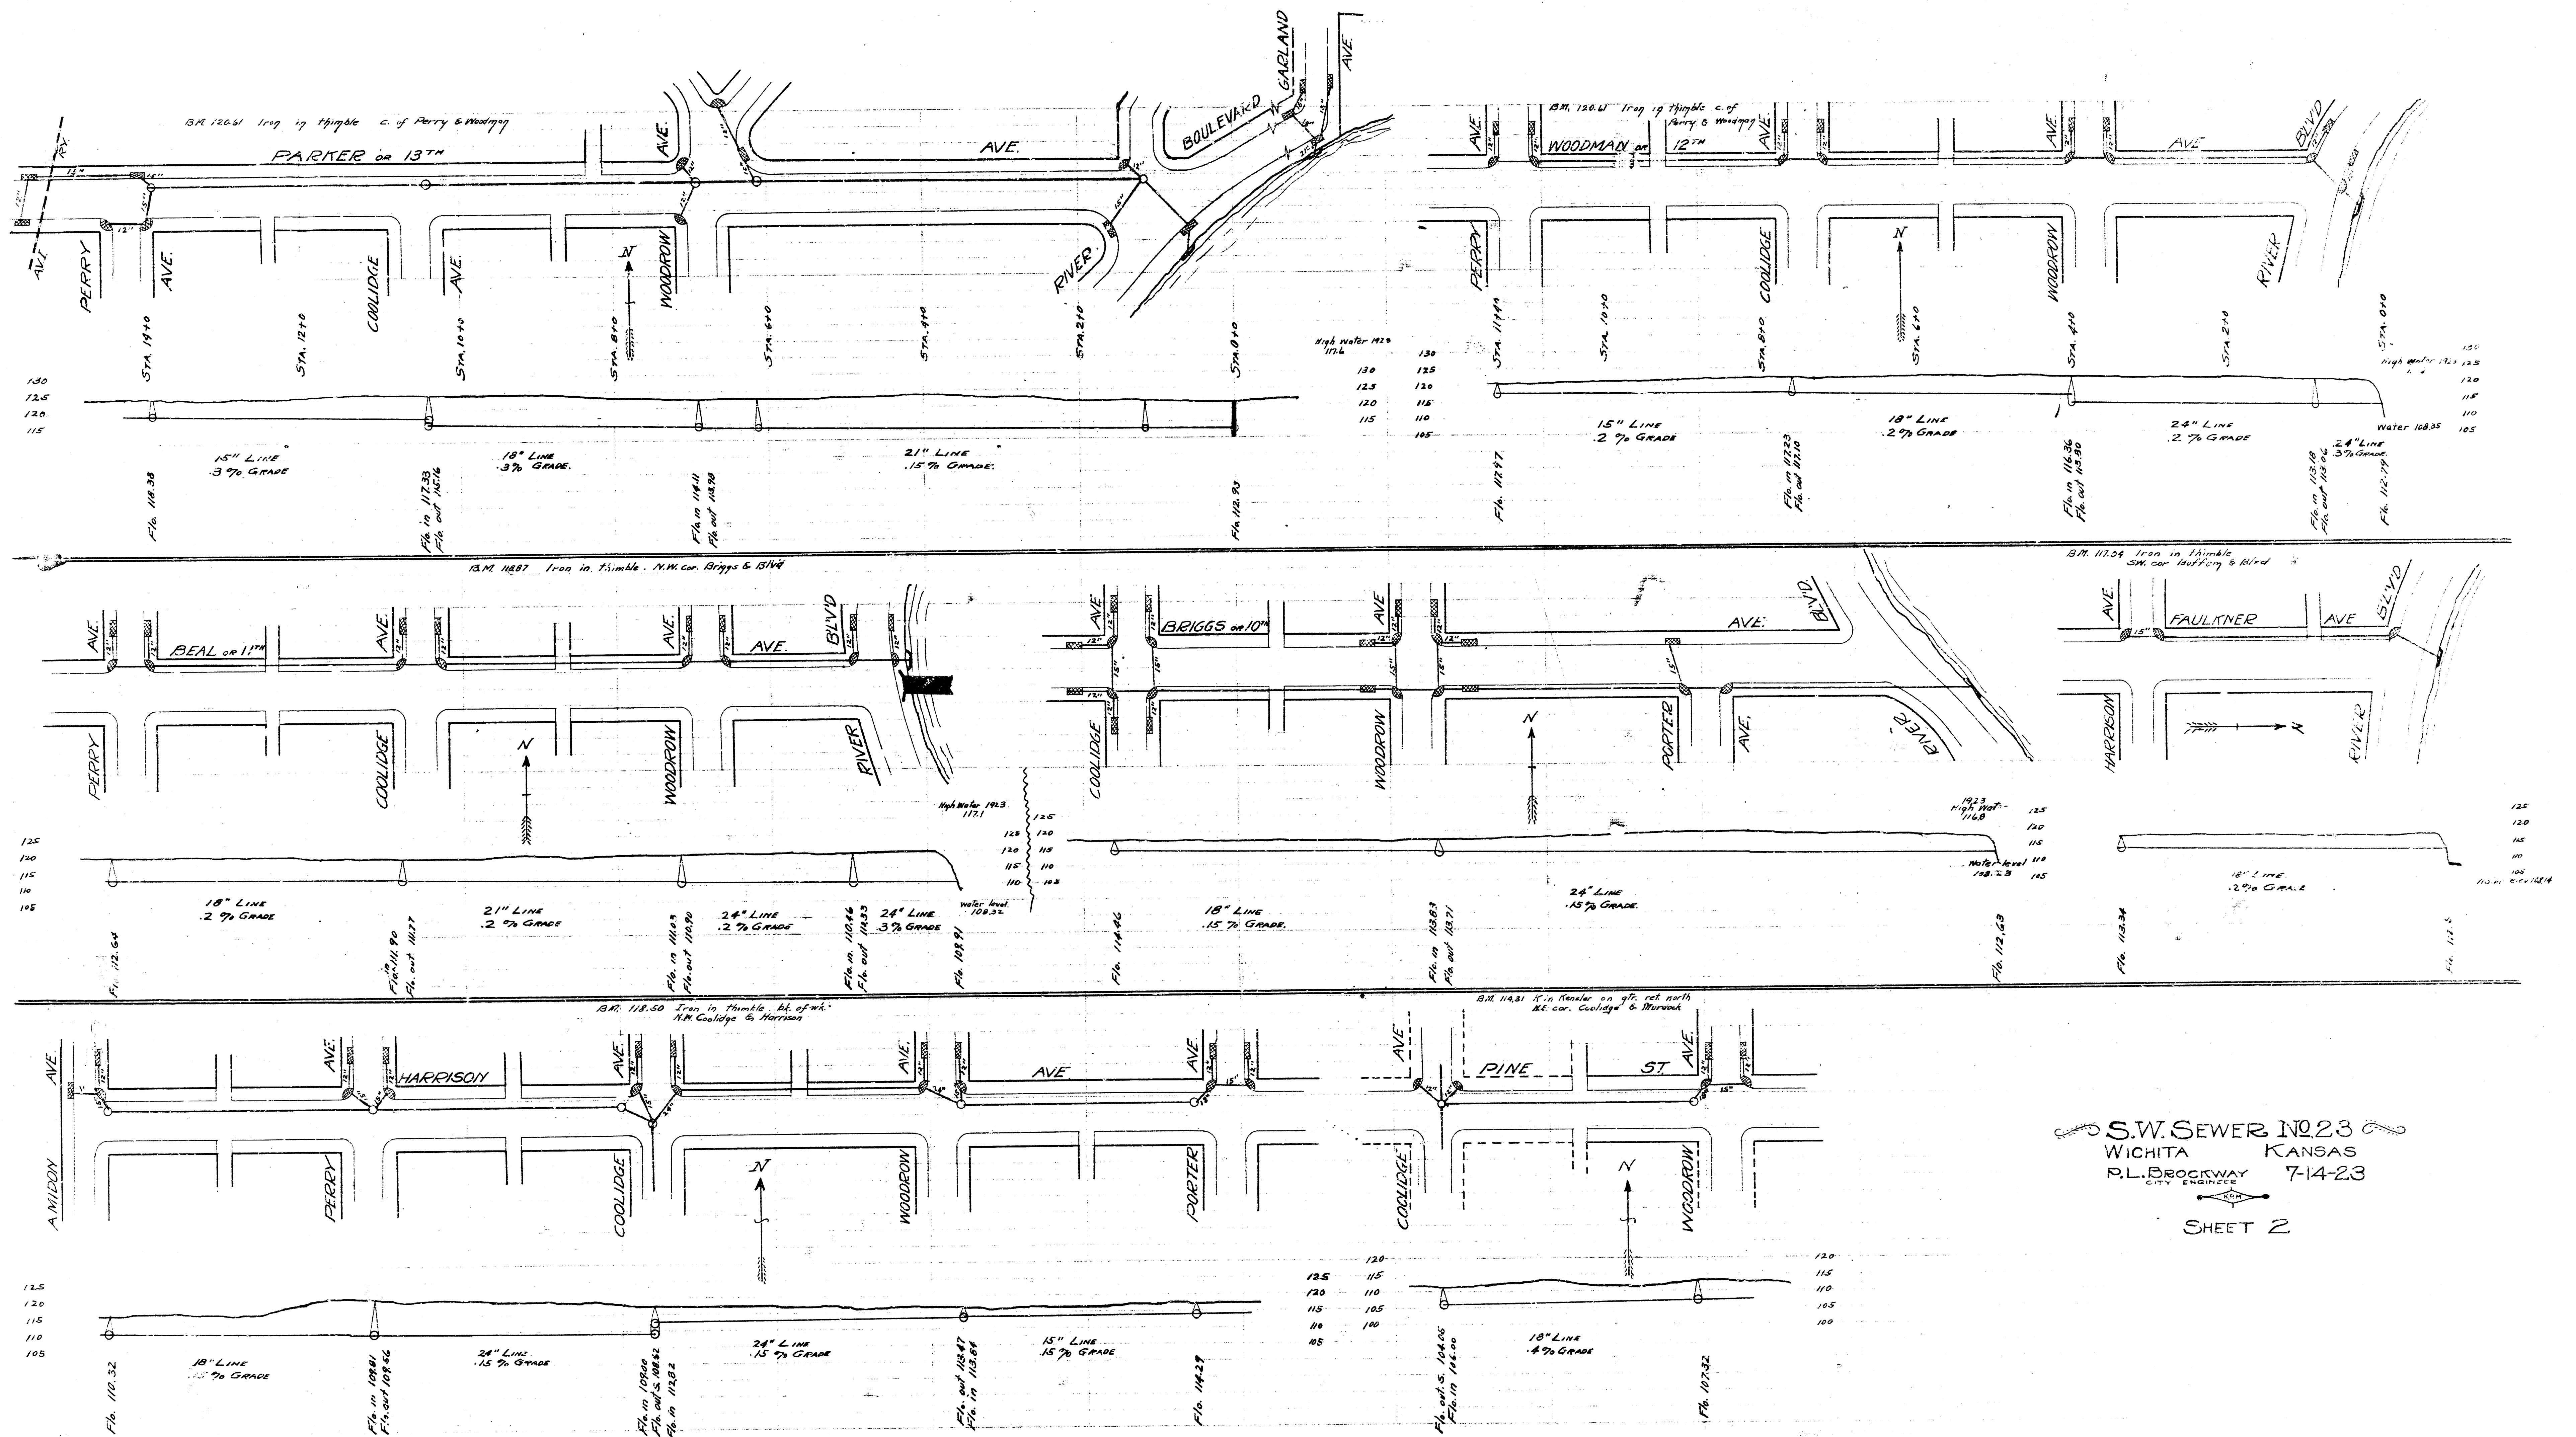


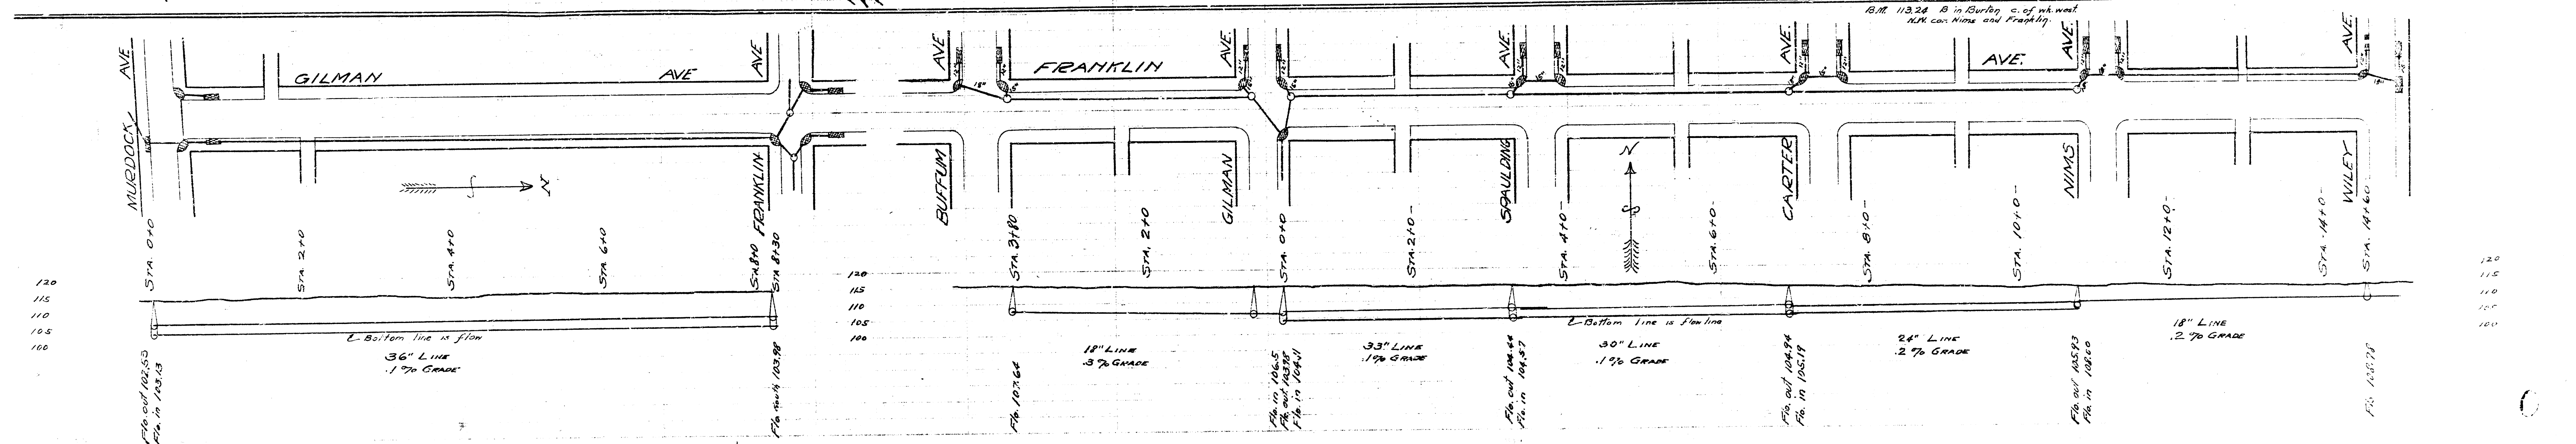

S.W. SEWER NO 23
WICHITA KANSAS
R.L. BROCKWAY
CITY ENGINEER
7-14-23
SHEET 1

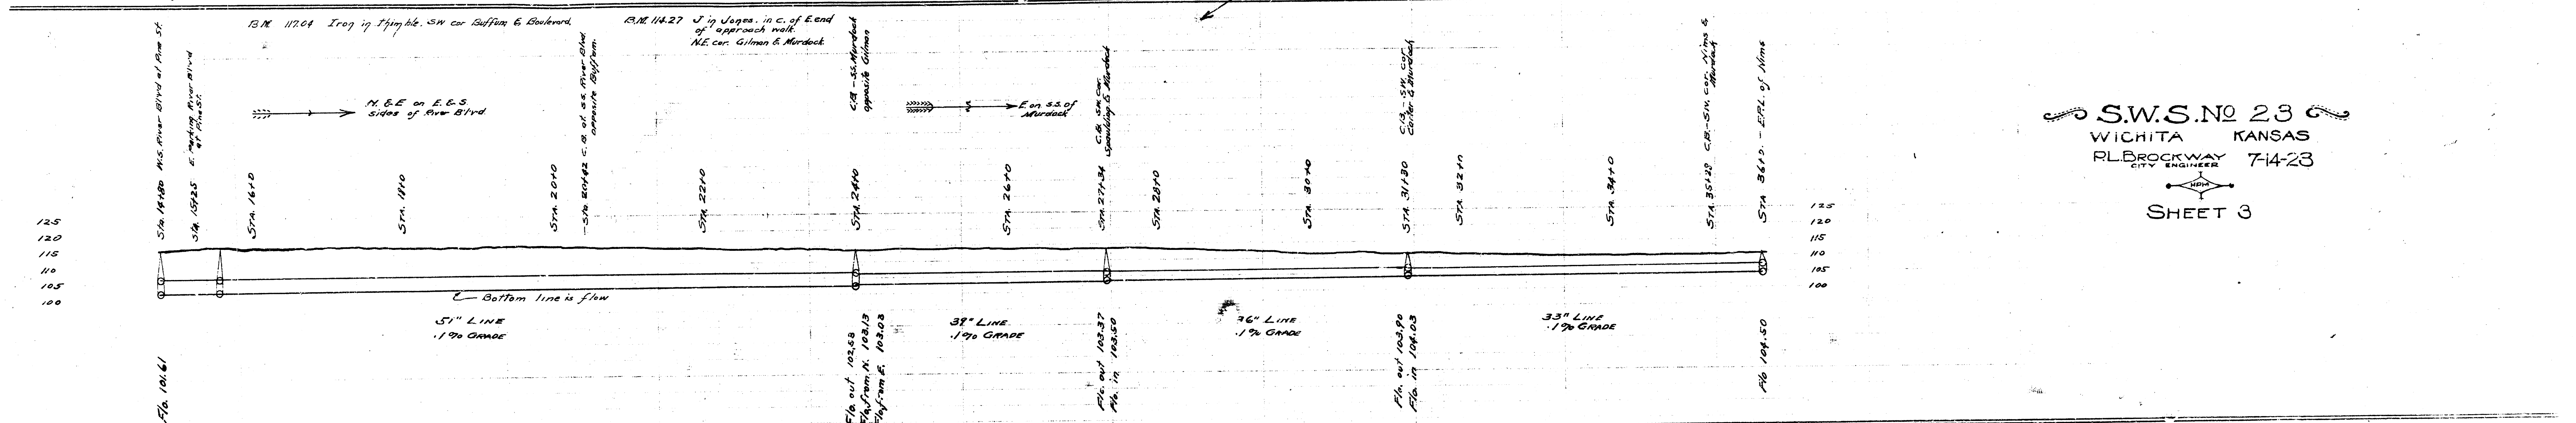

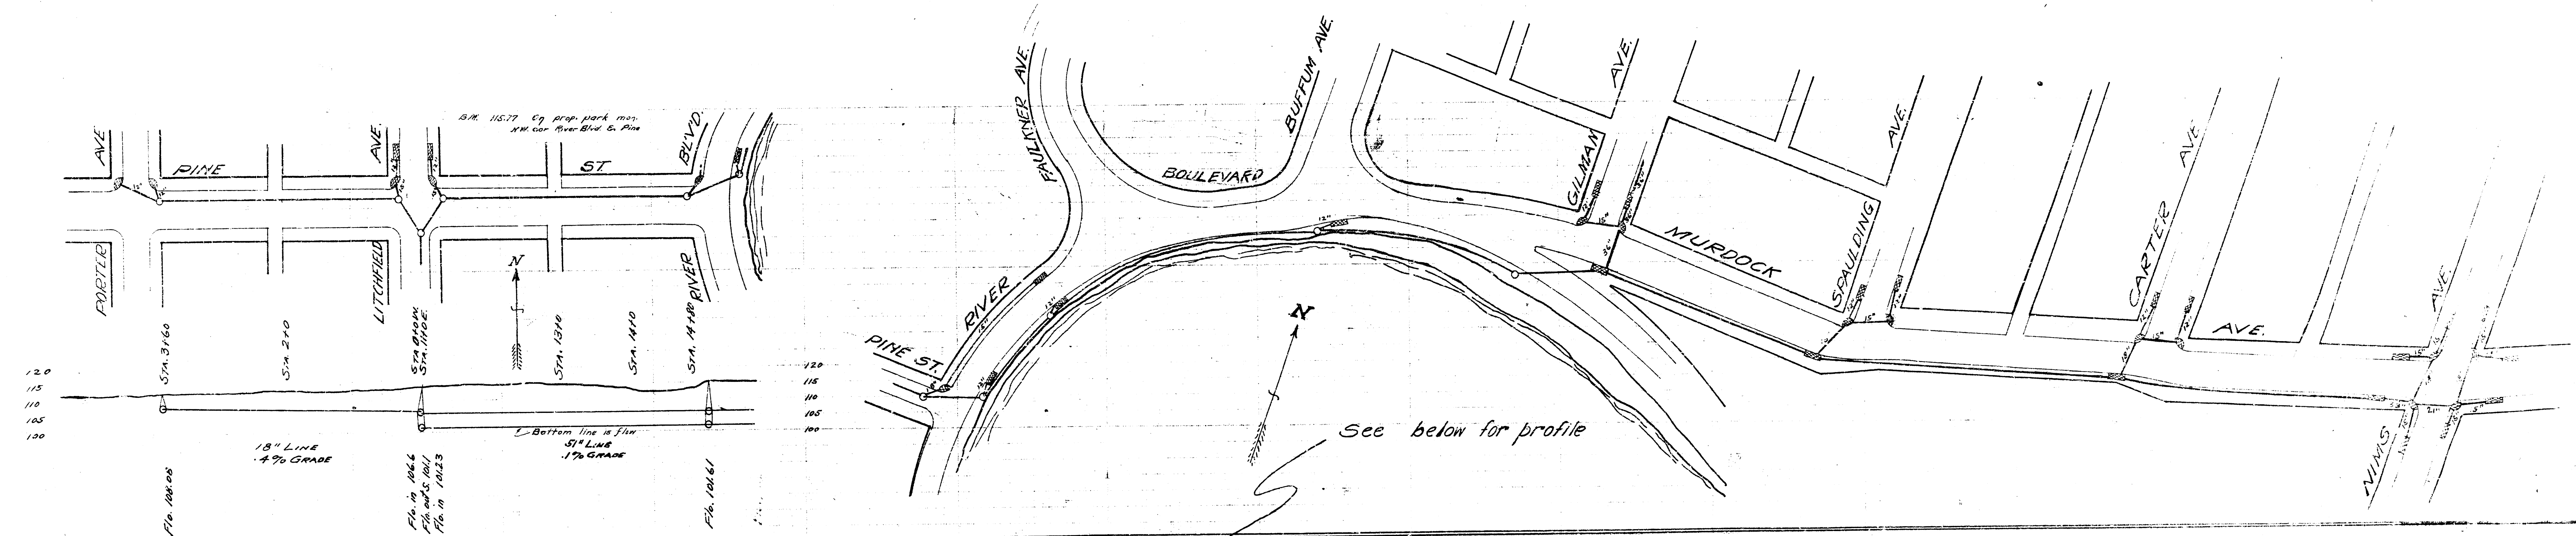

S.W.S. No 23
 WICHITA KANSAS
 RLB ROCKWAY
 CIVIL ENGINEER
 7-14-23
 SHEET 3