



B.M. = 114.43 "□" Cut Top N. Cd. Pine @ E. 4' Wk. N. on W. L. Stockman Dr.
 B.M. = 117.14 S.W. Cor. Bottom Conc. Slab Apt. #1316 Stockman Dr.
 B.M. = 113.56 "□" Cut Top N. Cd. @ E. End Rest. Githen & Murdock


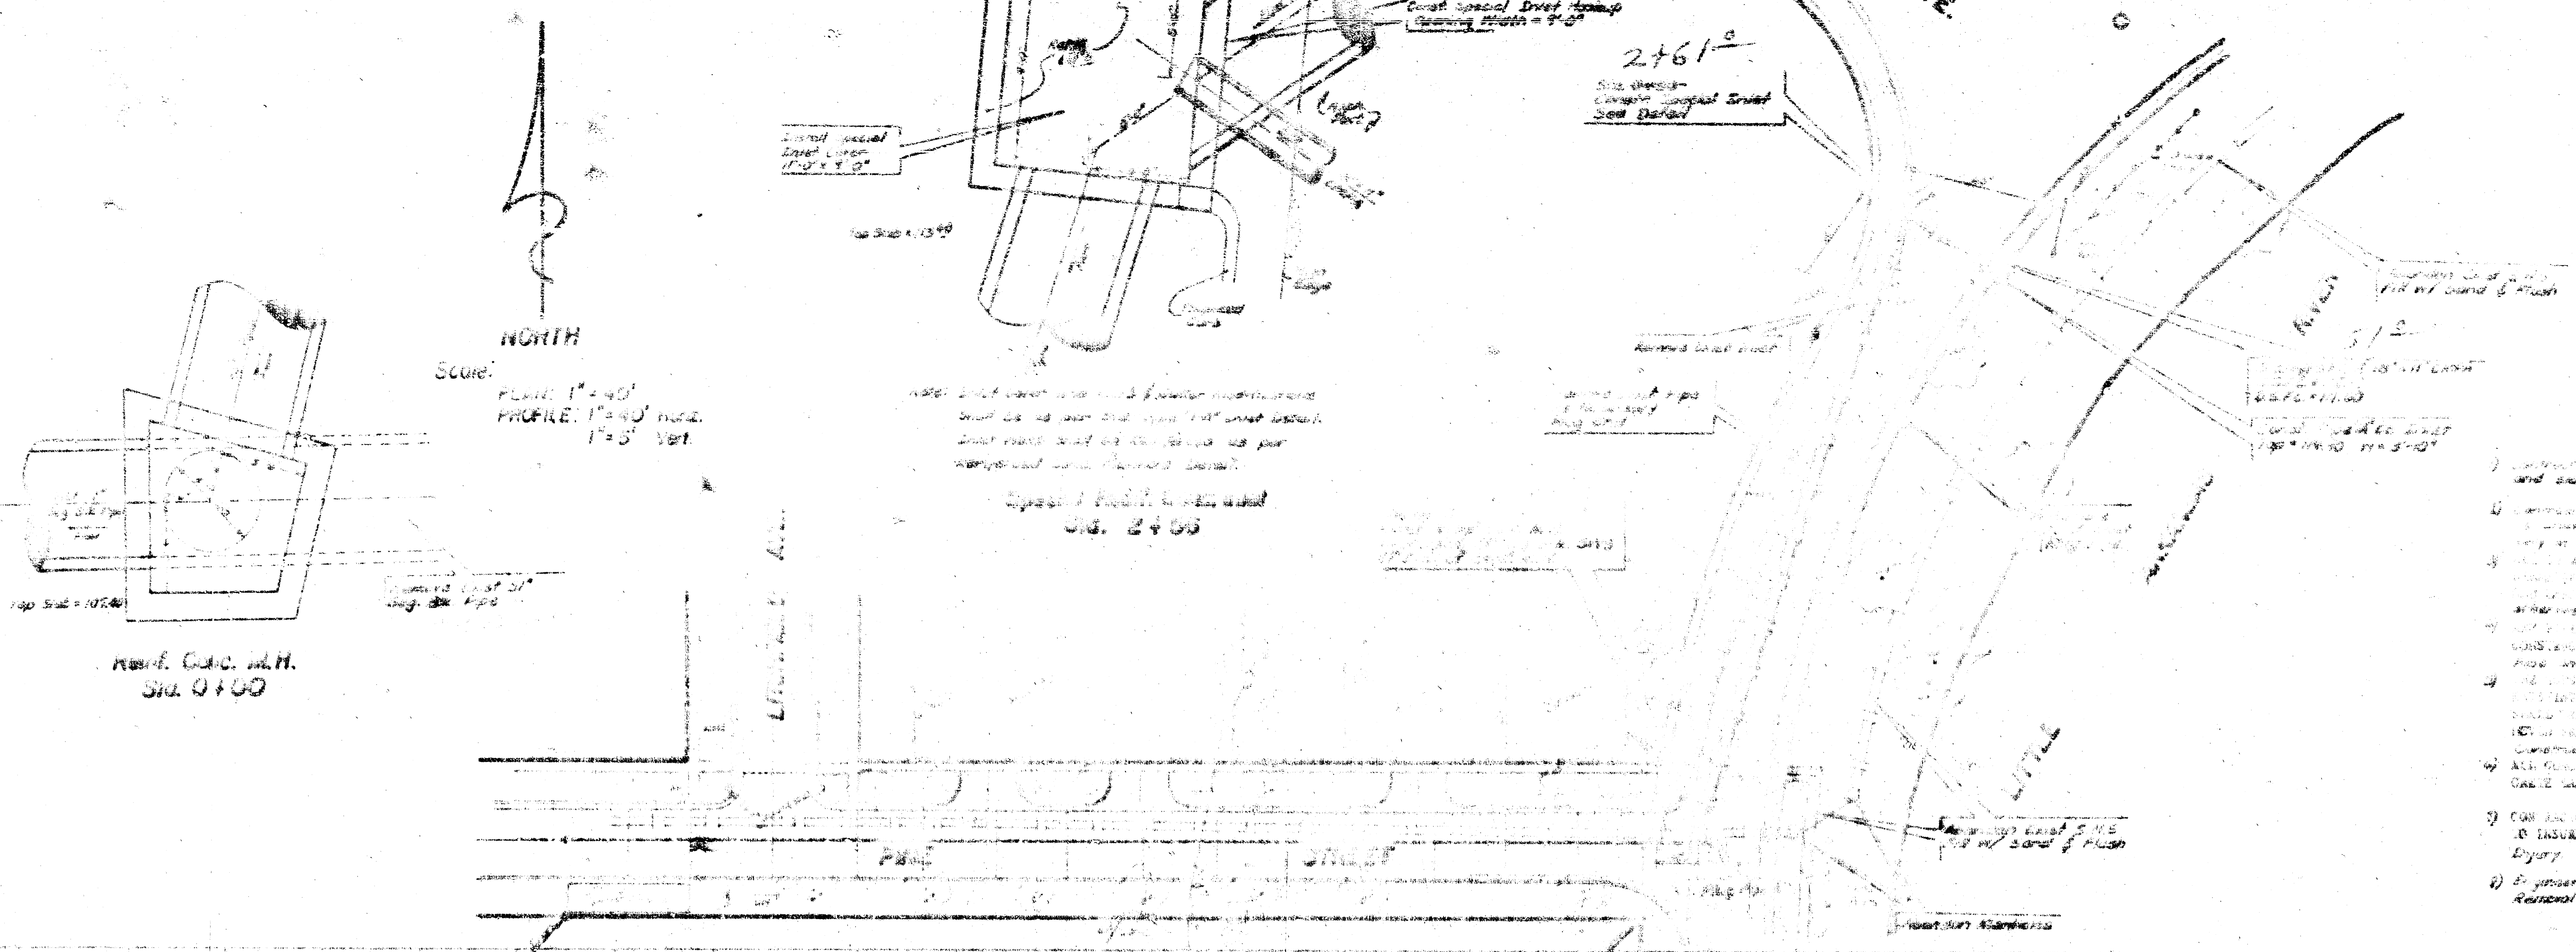



- GENERAL NOTES:
1. Contractor shall remove and replace existing street pavement and subgrade as required.
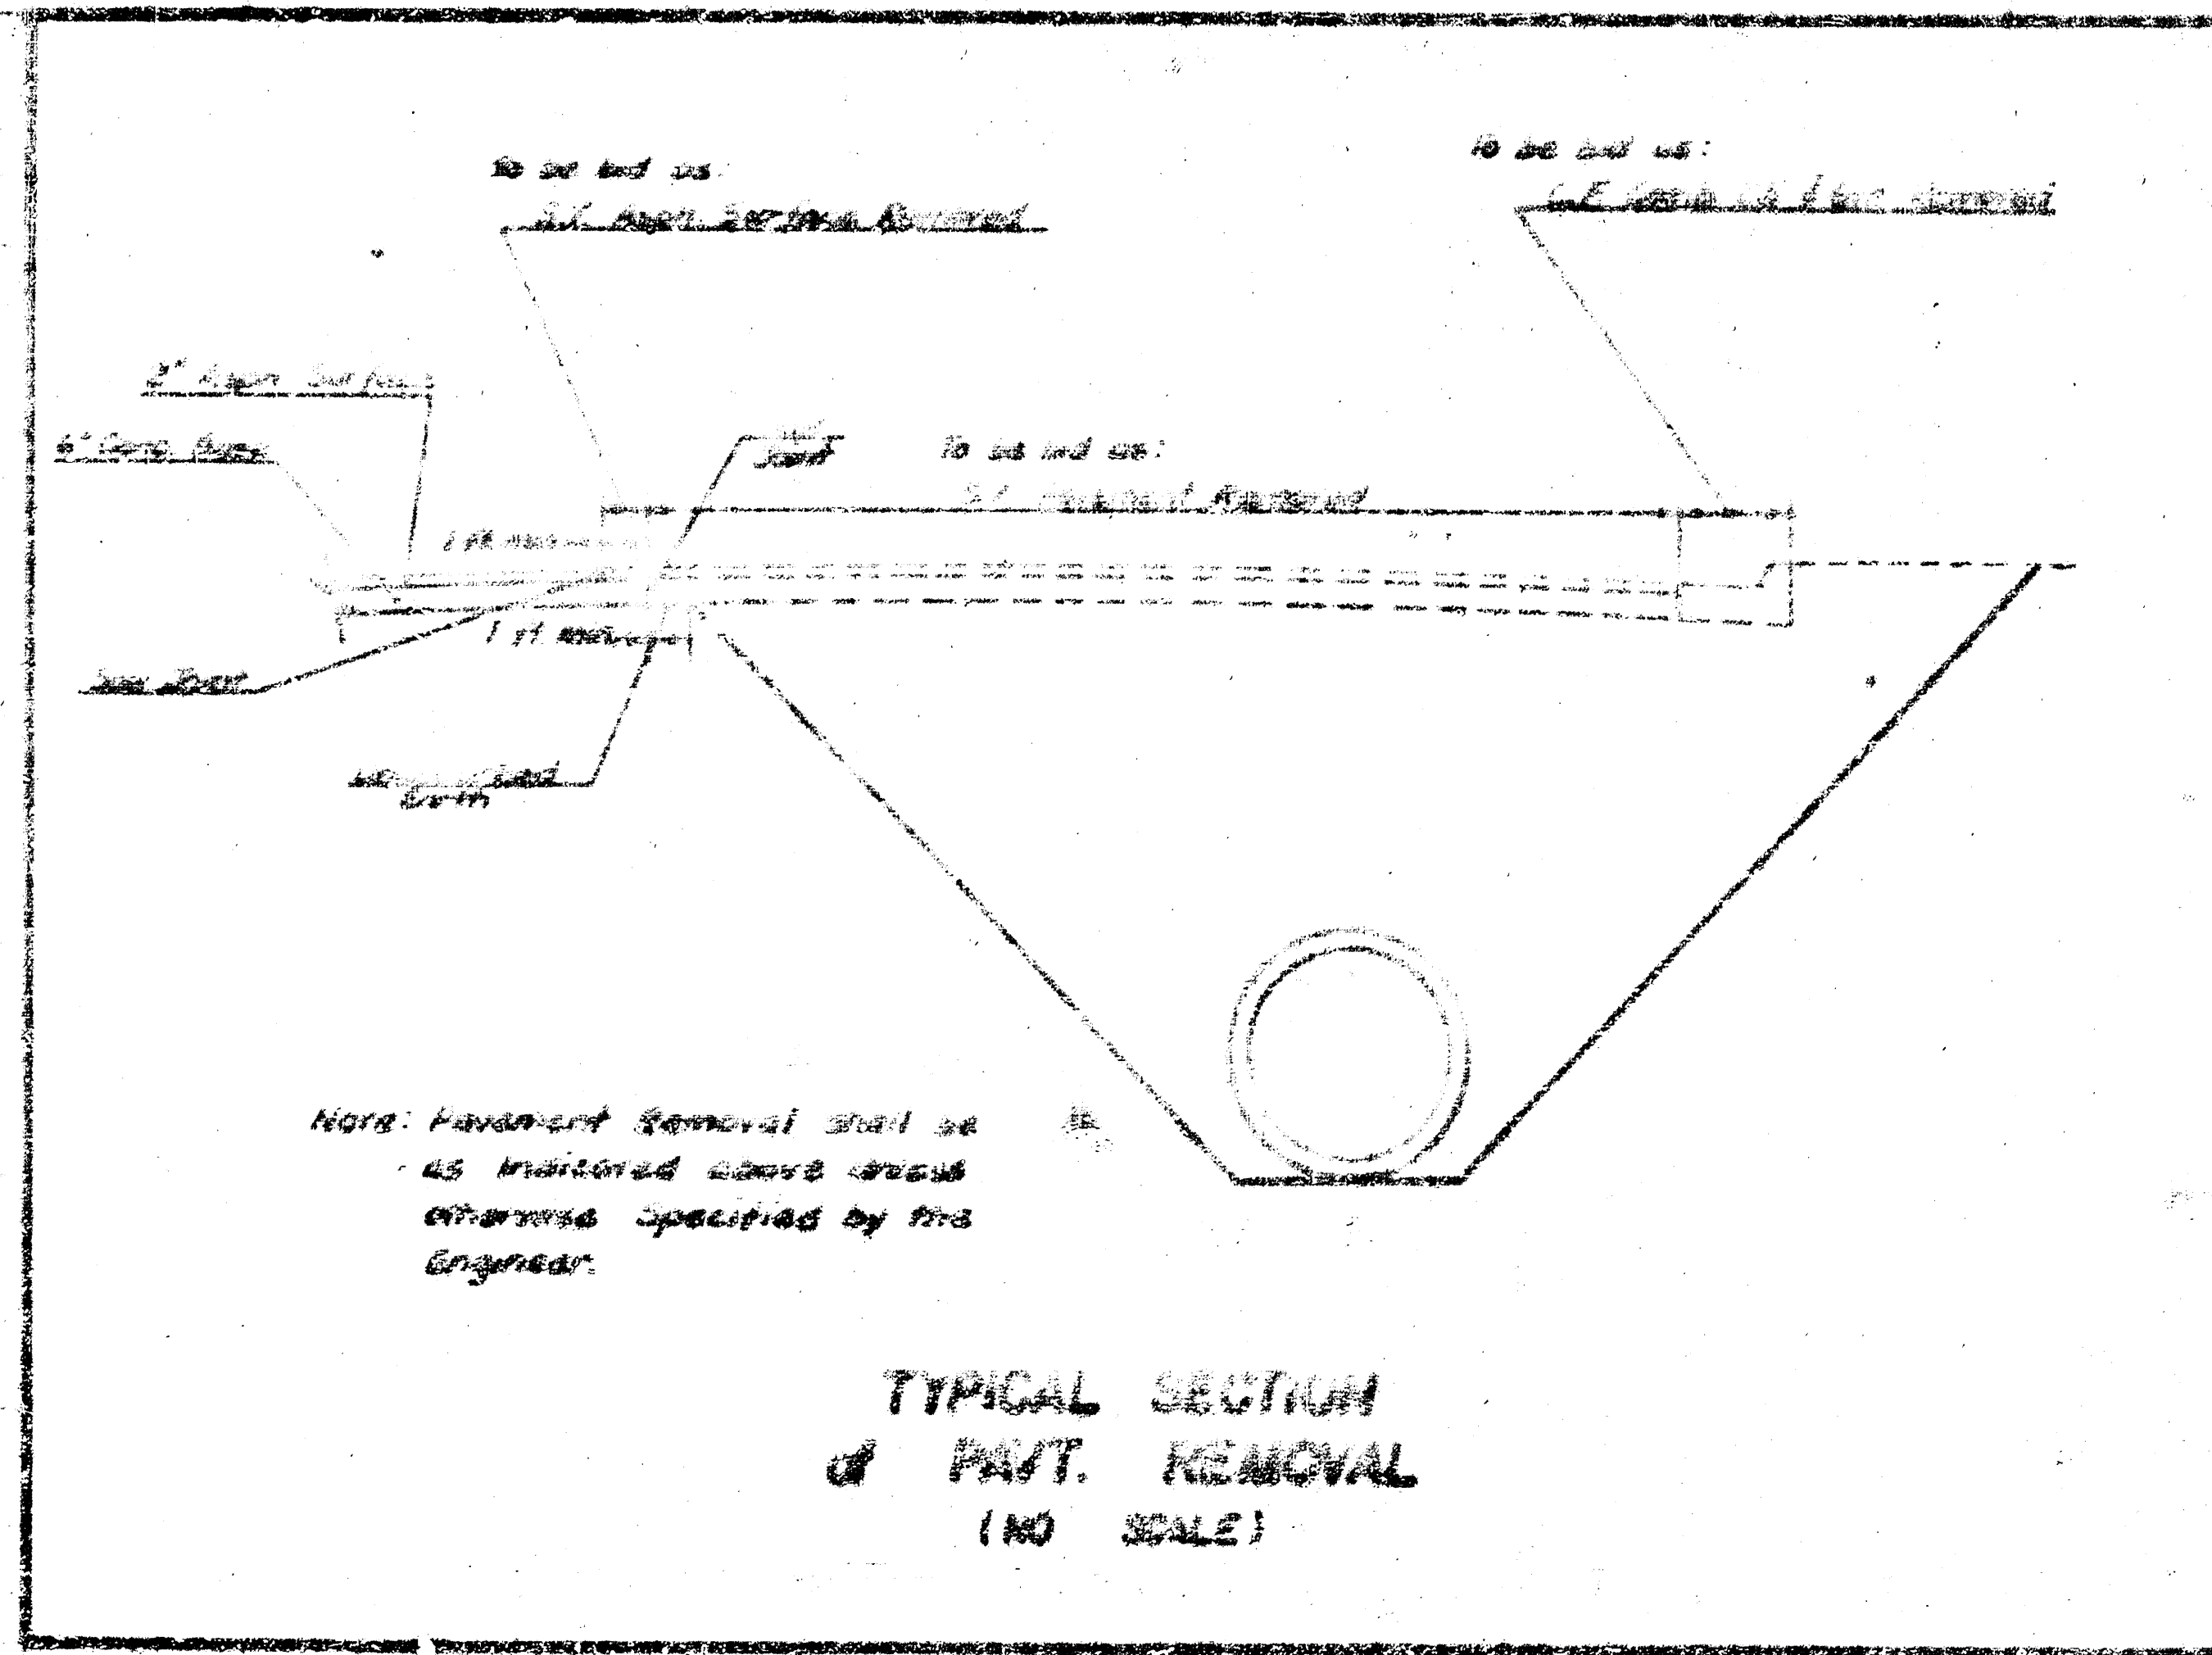


TYPICAL SECTION
 OF PART REMOVAL
 (NO SCALE)

S.W.S. No. 23 Line #7
 EMERGENCY REPAIR
 CITY OF WICHITA, KANSAS
 RJK Linn City Engineer
 Proj. No. DKA577081
 Date: _____

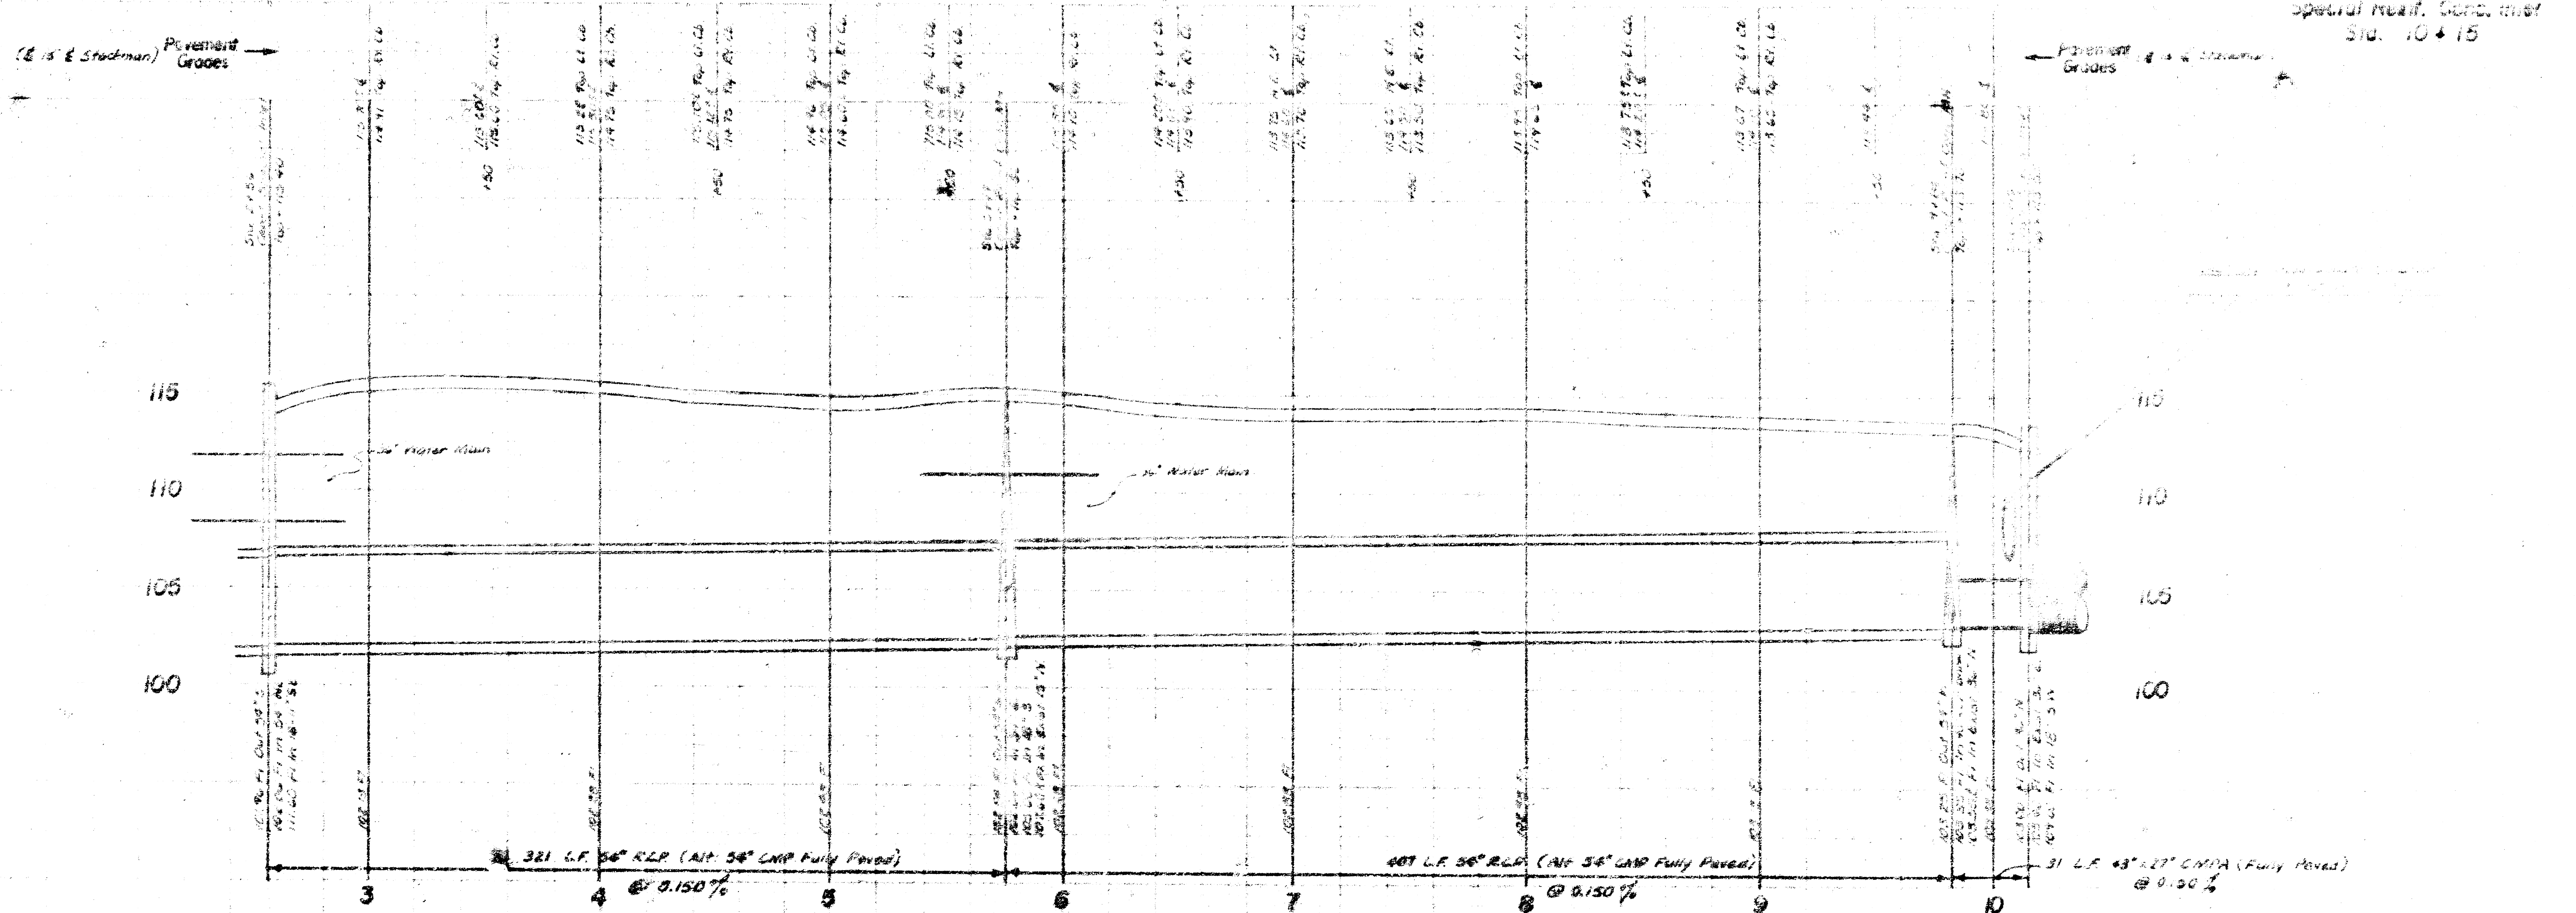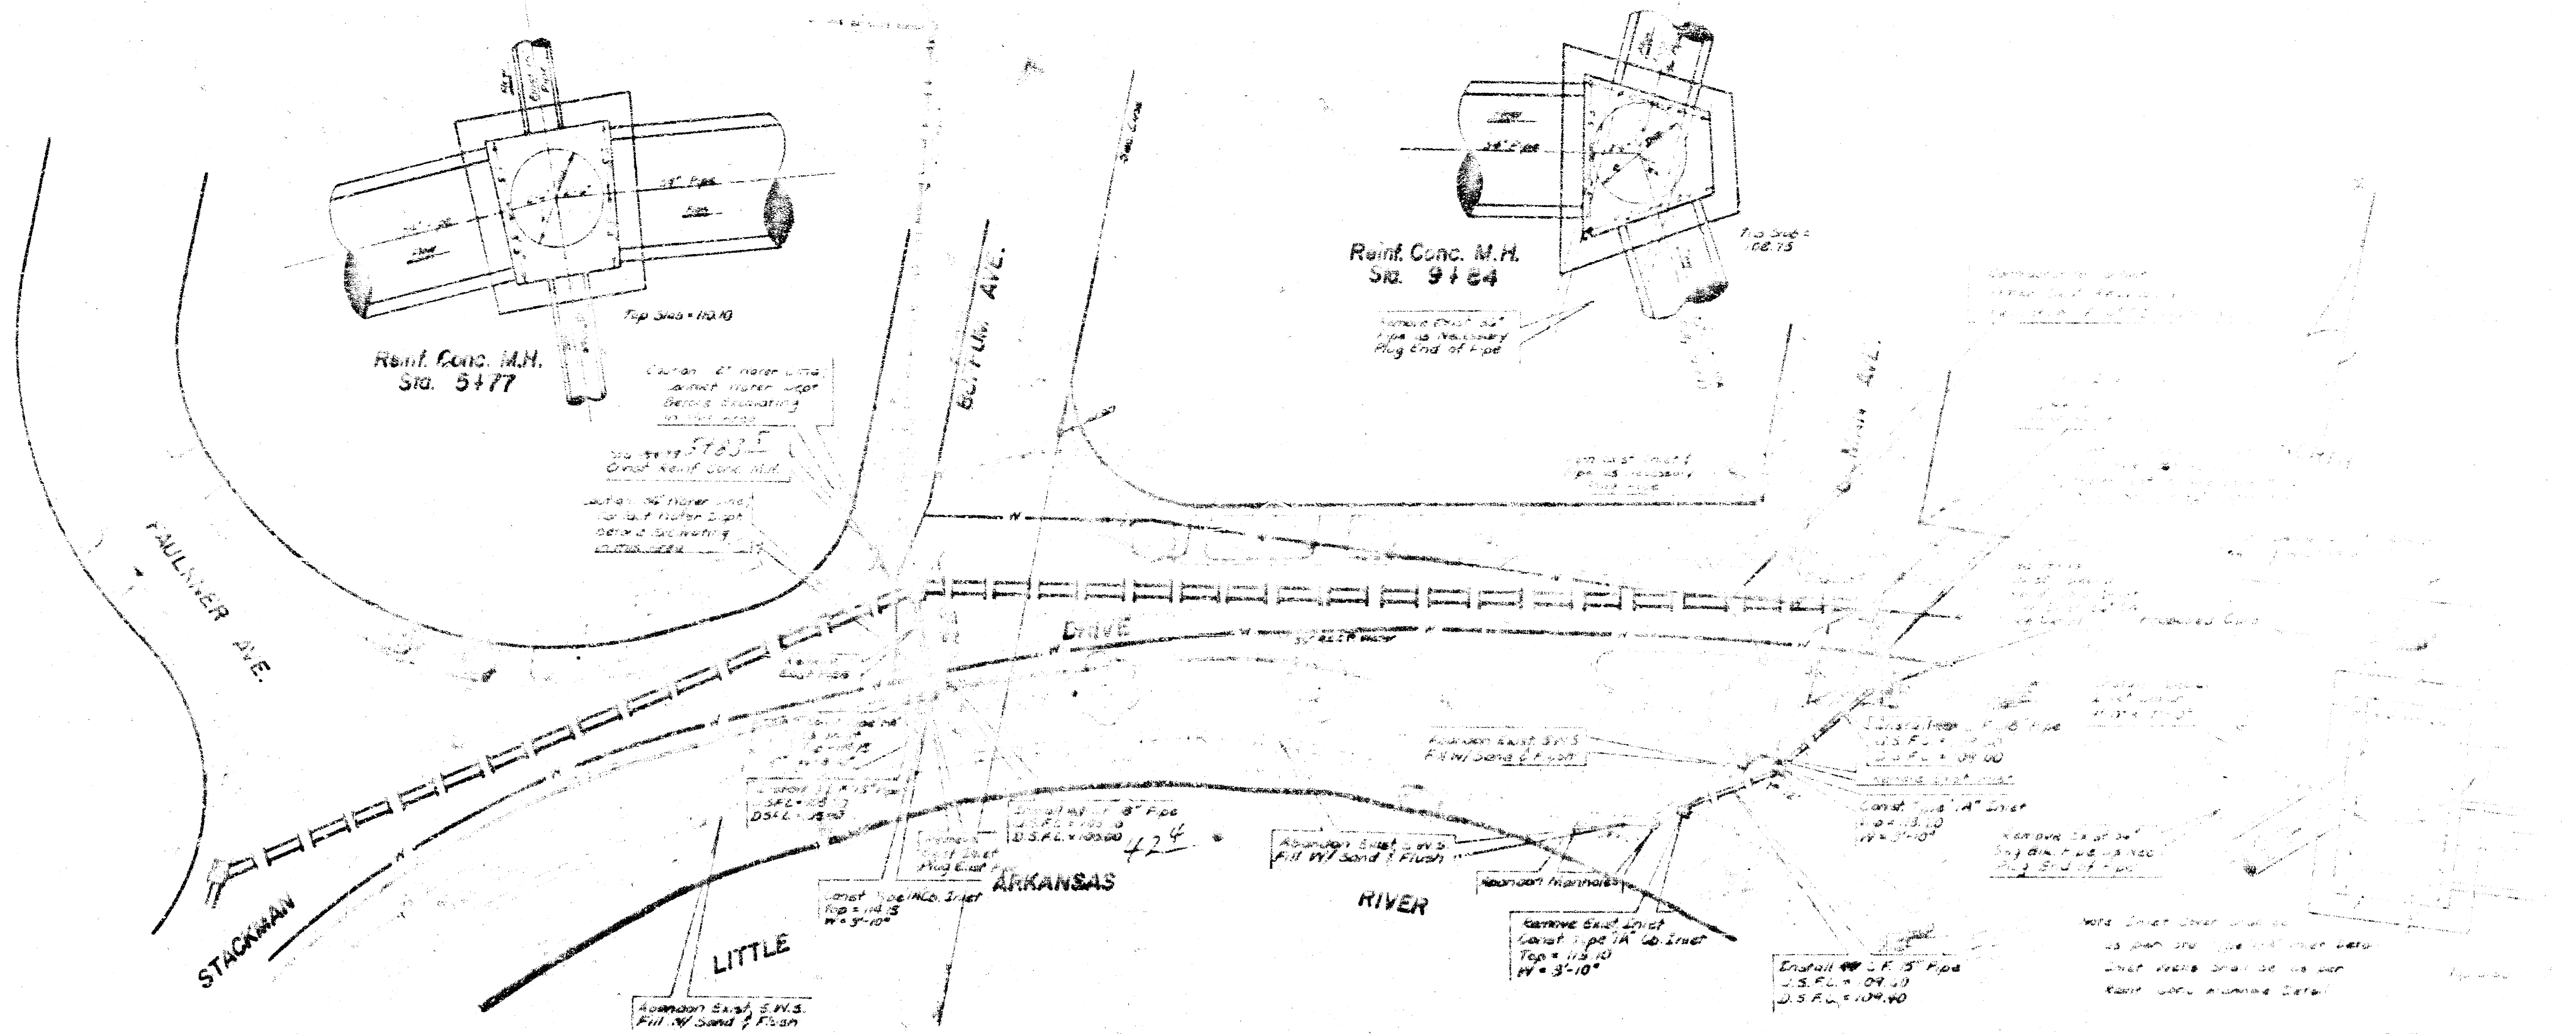

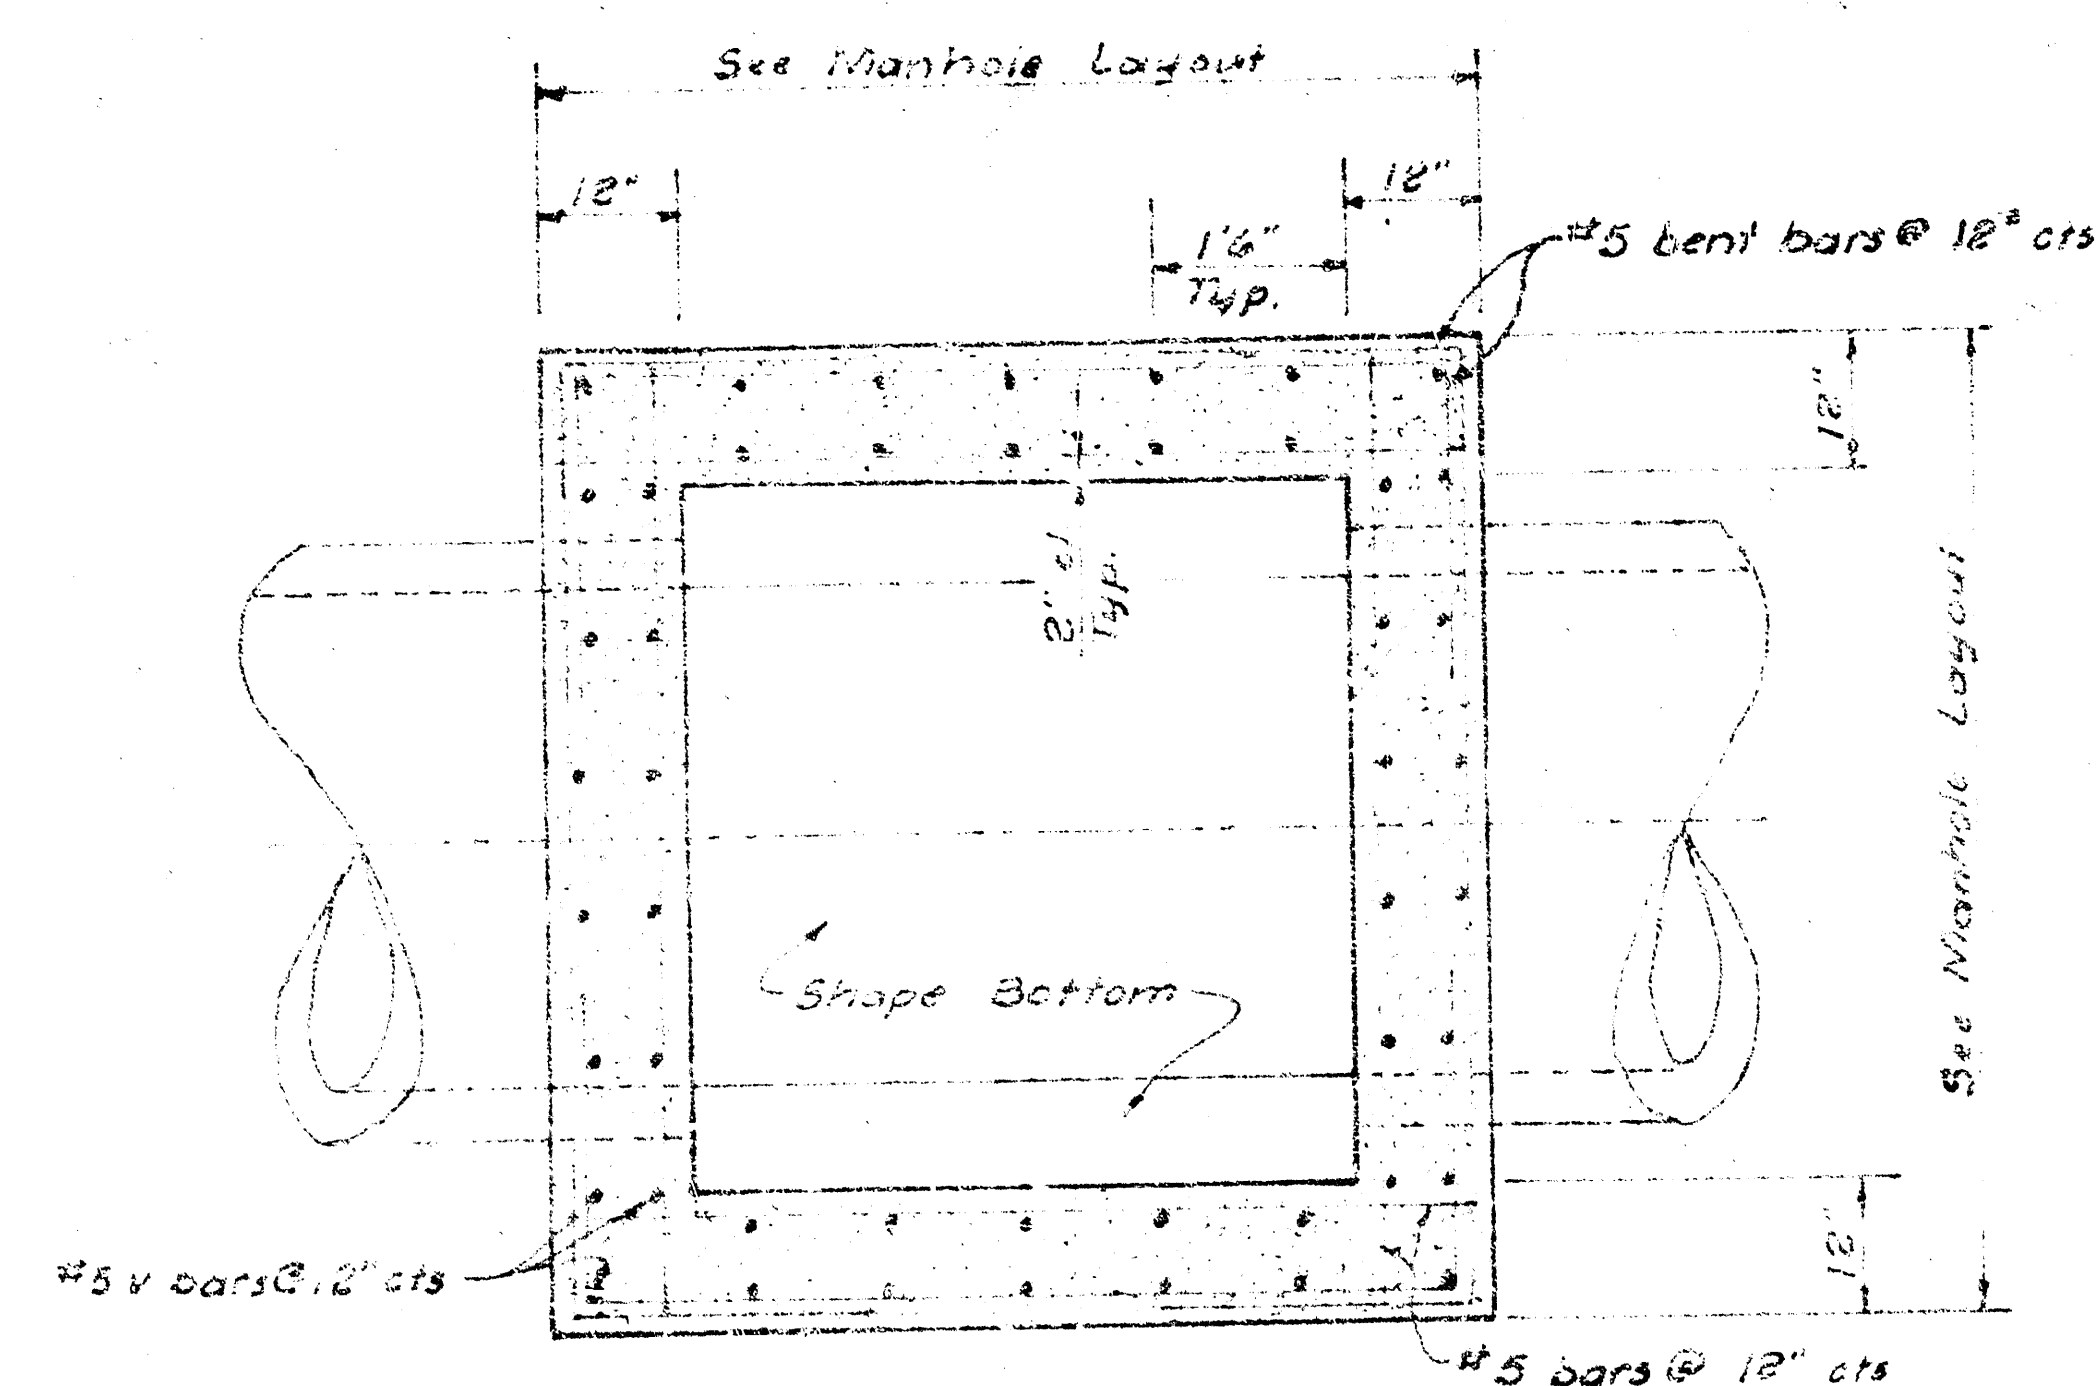

PLAN SECTION THRU WALLS
SCALE: 1/2" = 1'-0"

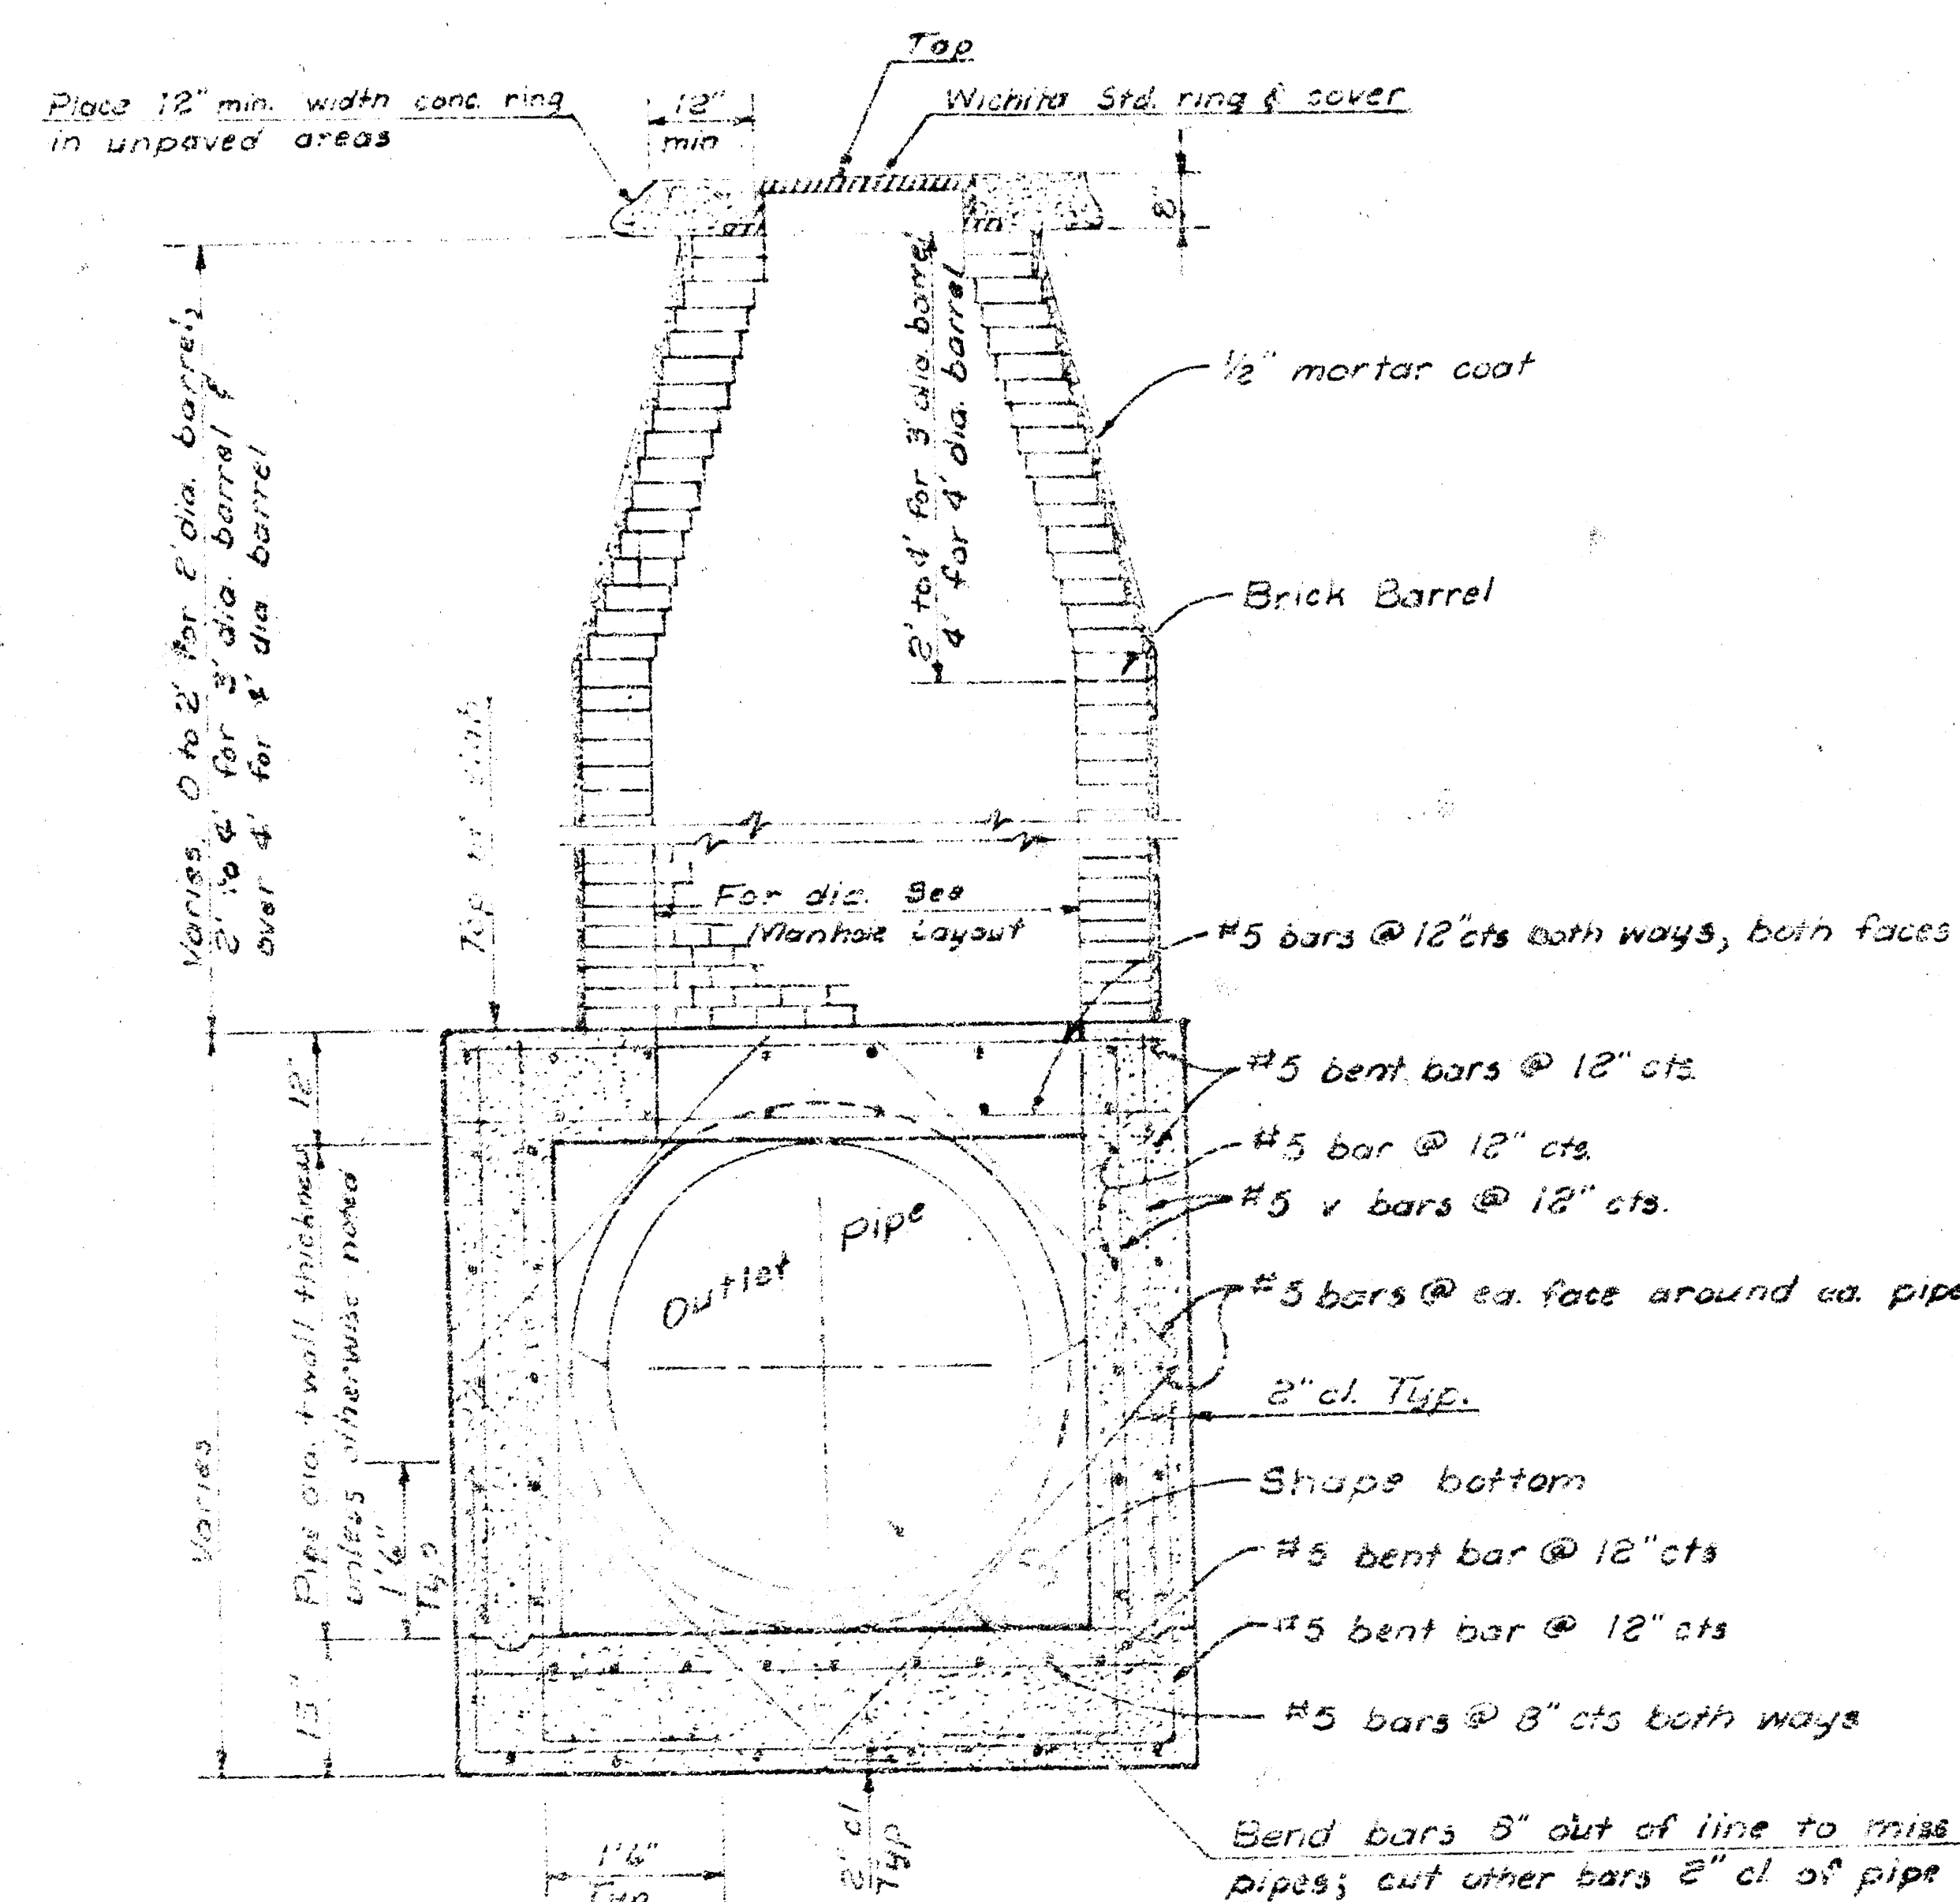

TYPICAL ELEVATION SECTION
SCALE: 1/2" = 1'-0"

STD RE-INF. CONC. MANHOLE DETAILS

NOTE: ALL STD. RE-INF. CONCRETE MANHOLES TO BE AS SHOWN ABOVE AND TO BE BID AT ONE UNIT PRICE PER MANHOLE FOR ALL SUCH MANHOLES WITHIN THE PROJECT.


IF THE DIAMETER OF THE MANHOLE, THE RE-INF. CONCRETE PORTION OF THE MANHOLE SHALL BE INCREASED IN HEIGHT TO A MINIMUM OF 12" BELOW THE BOTTOM OF THE RING & COVER. THE BARREL DIAMETER SHALL BE PROPORTIONALLY ADJUSTED FOR SUCH ALTERATION IN ACCORDANCE WITH BARREL HEIGHT AS SHOWN ABOVE.