

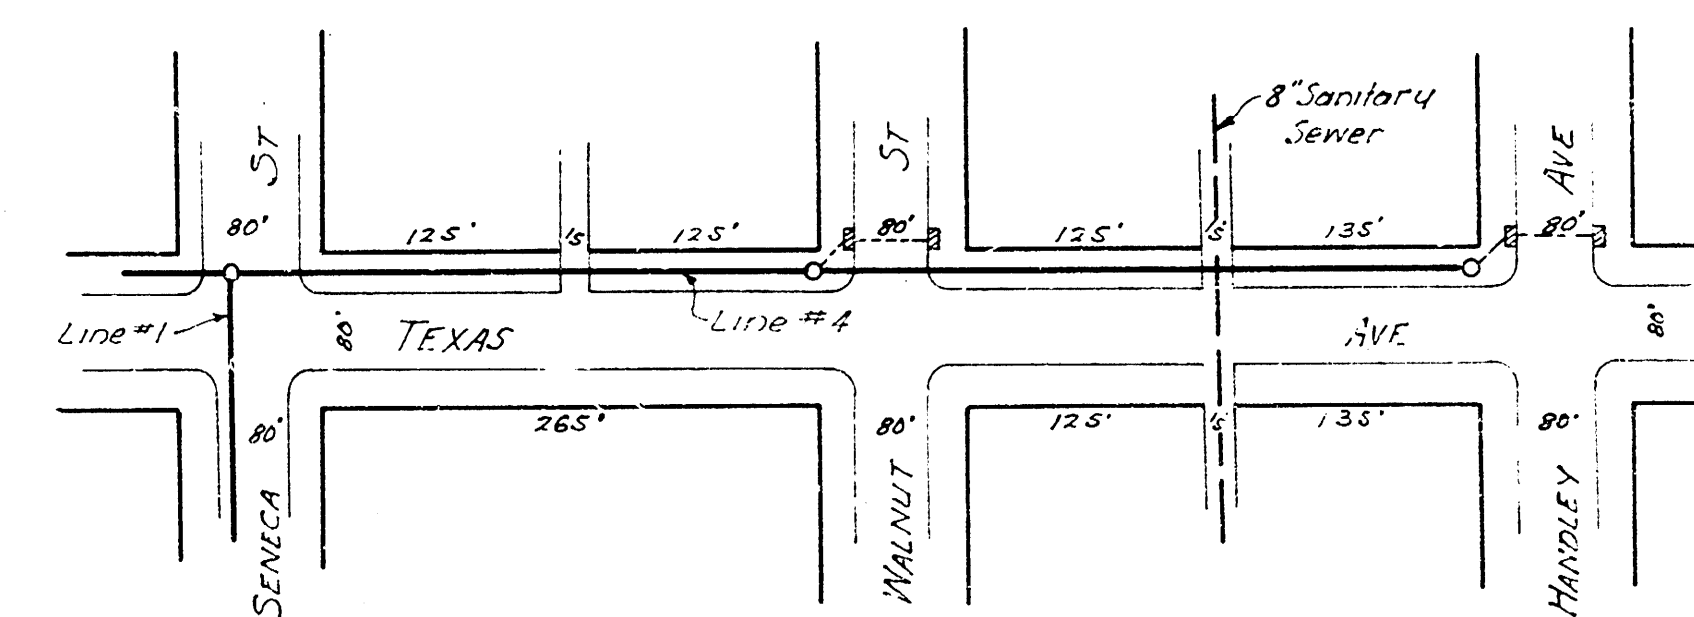
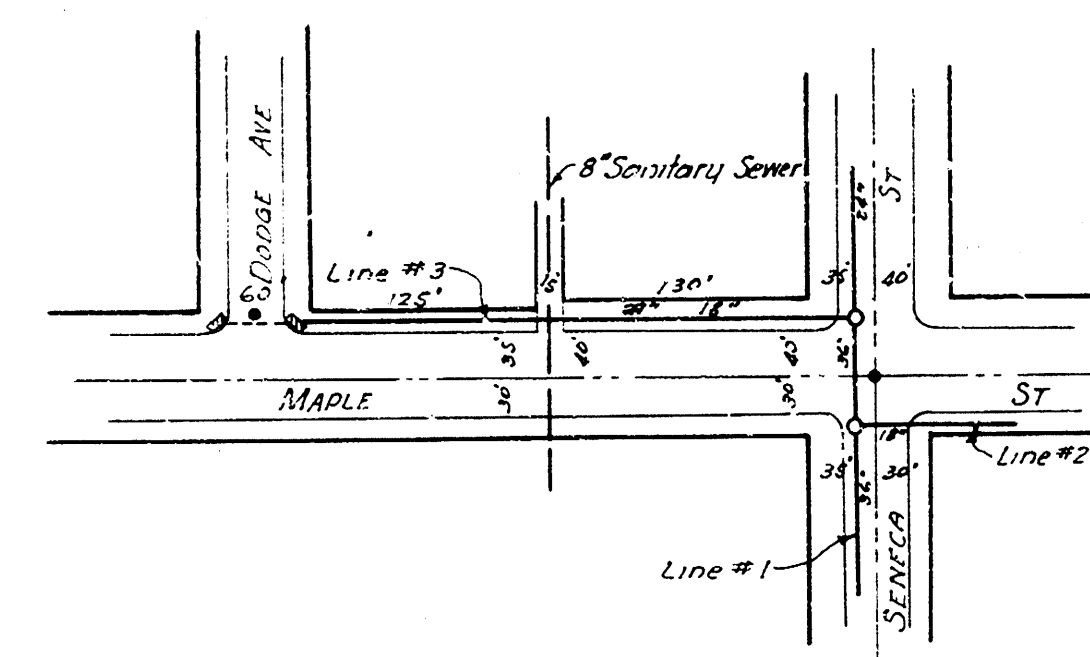



LATERAL "A" OF STORM WATER SEWER NO. 28 CITY OF WICHITA KANSAS

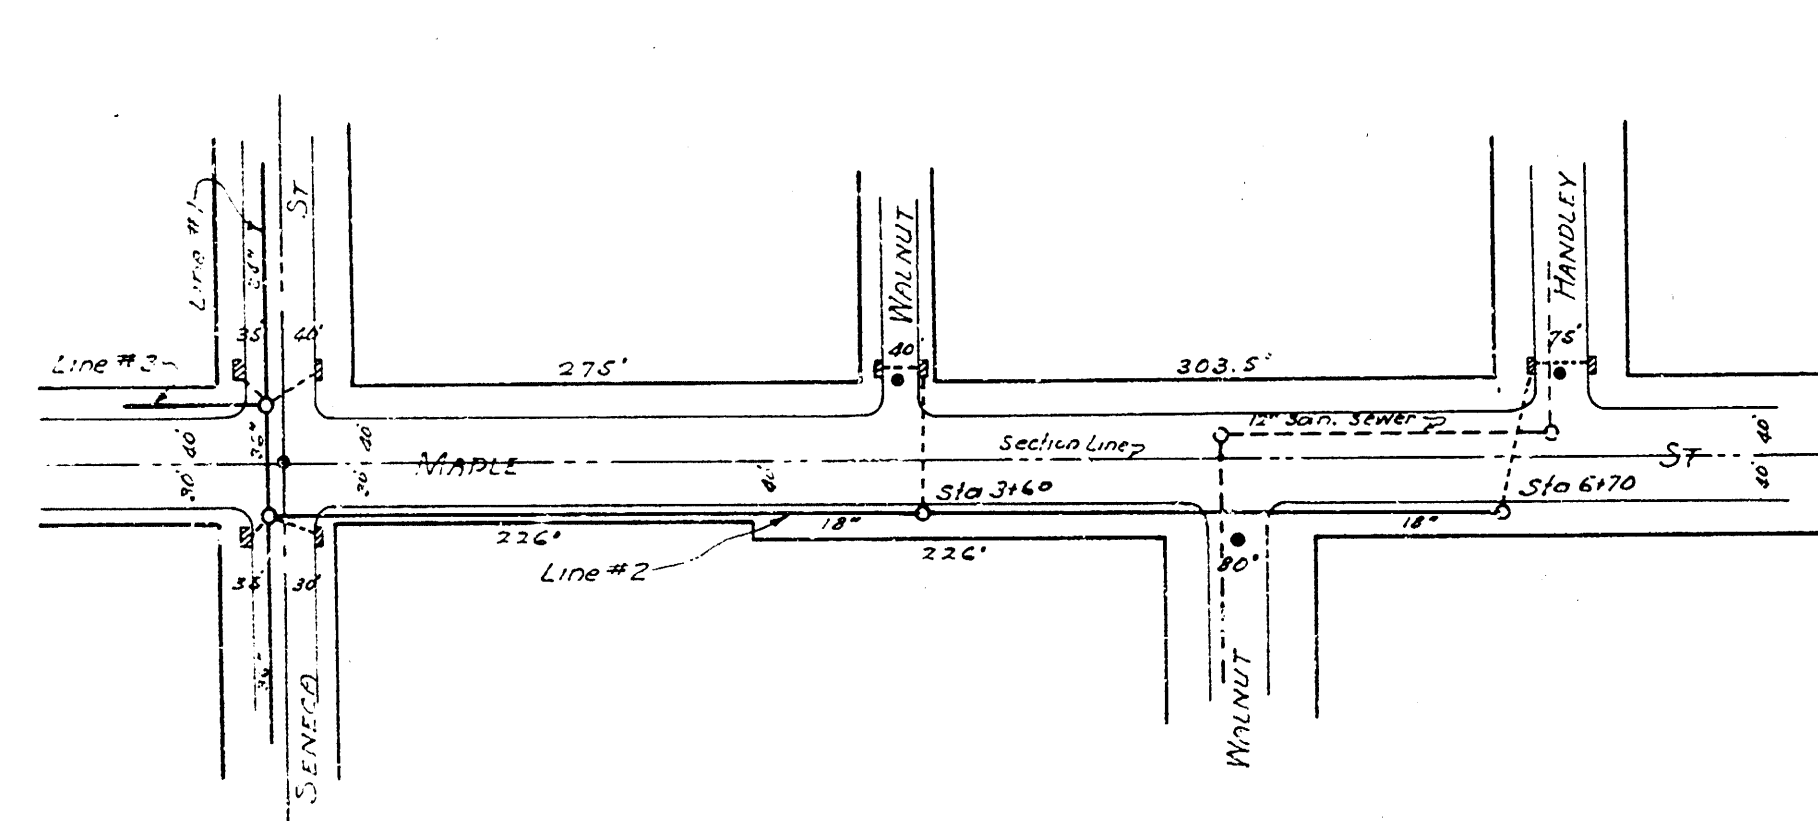


SCALE - 1" = 100'

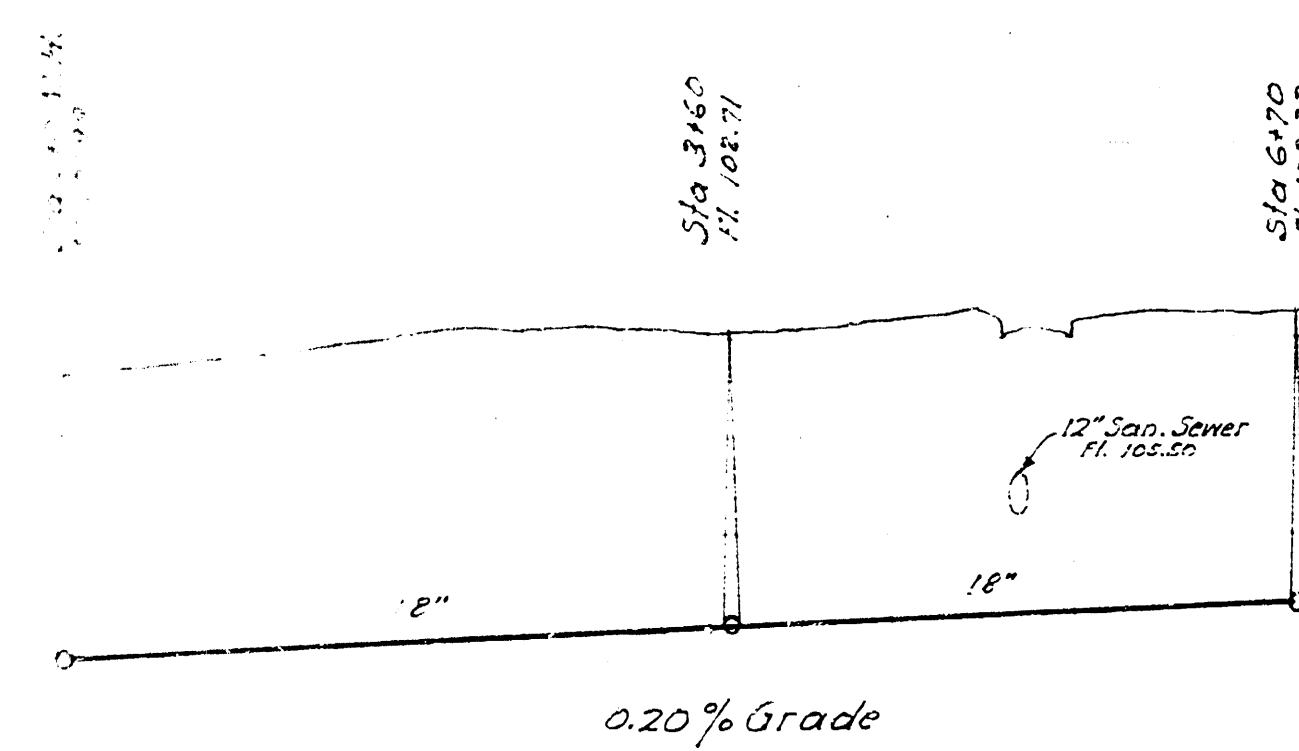

PROFILE OF LINE #2

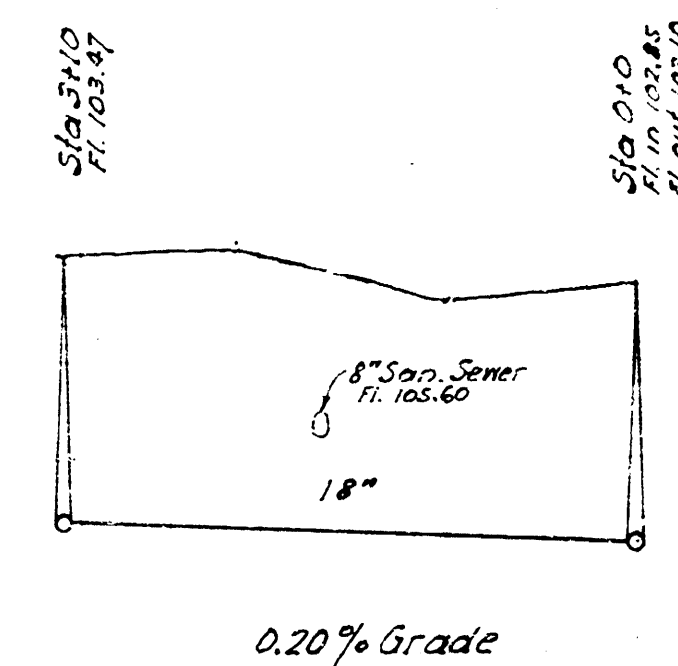

PROFILE OF LINE #3

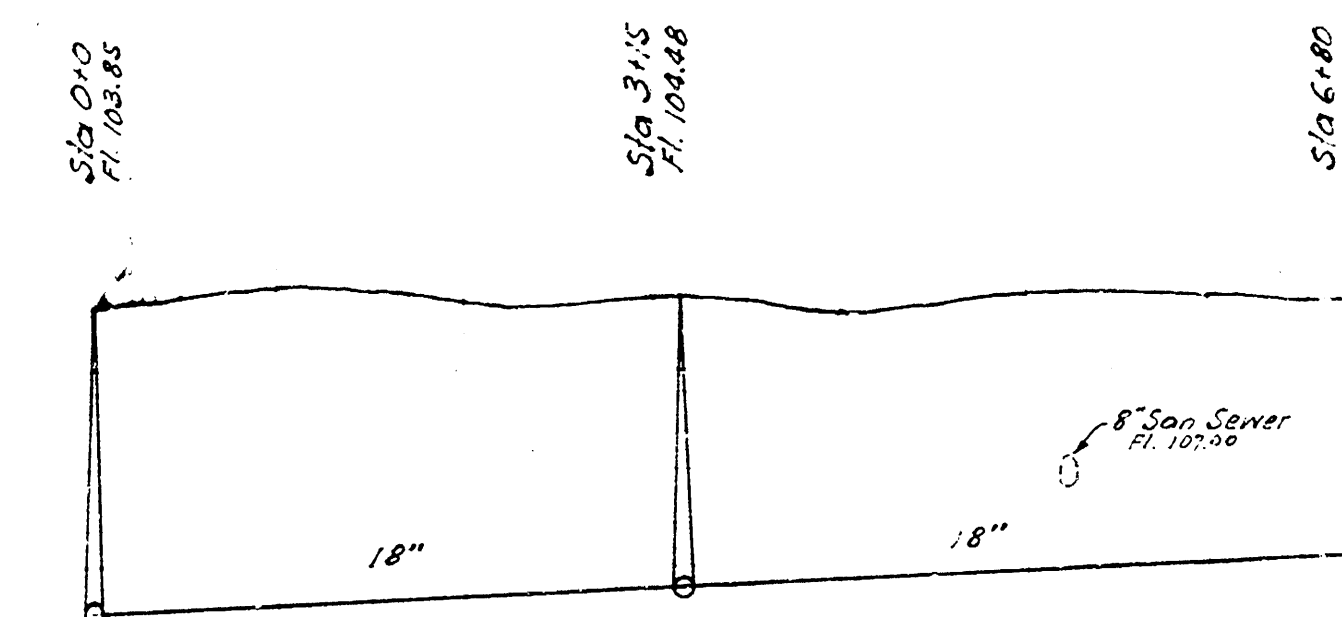

PROFILE OF LINE #4

0 1 2 3 4 5 6 7

3 2 1 0

0 1 2 3 4 5 6 7

STORM WATER SEWER NO.28

CITY OF WICHITA KANSAS

STORM WATER SEWER NO.28
CITY OF WICHITA KANSAS




DATA ON INLETS				
