
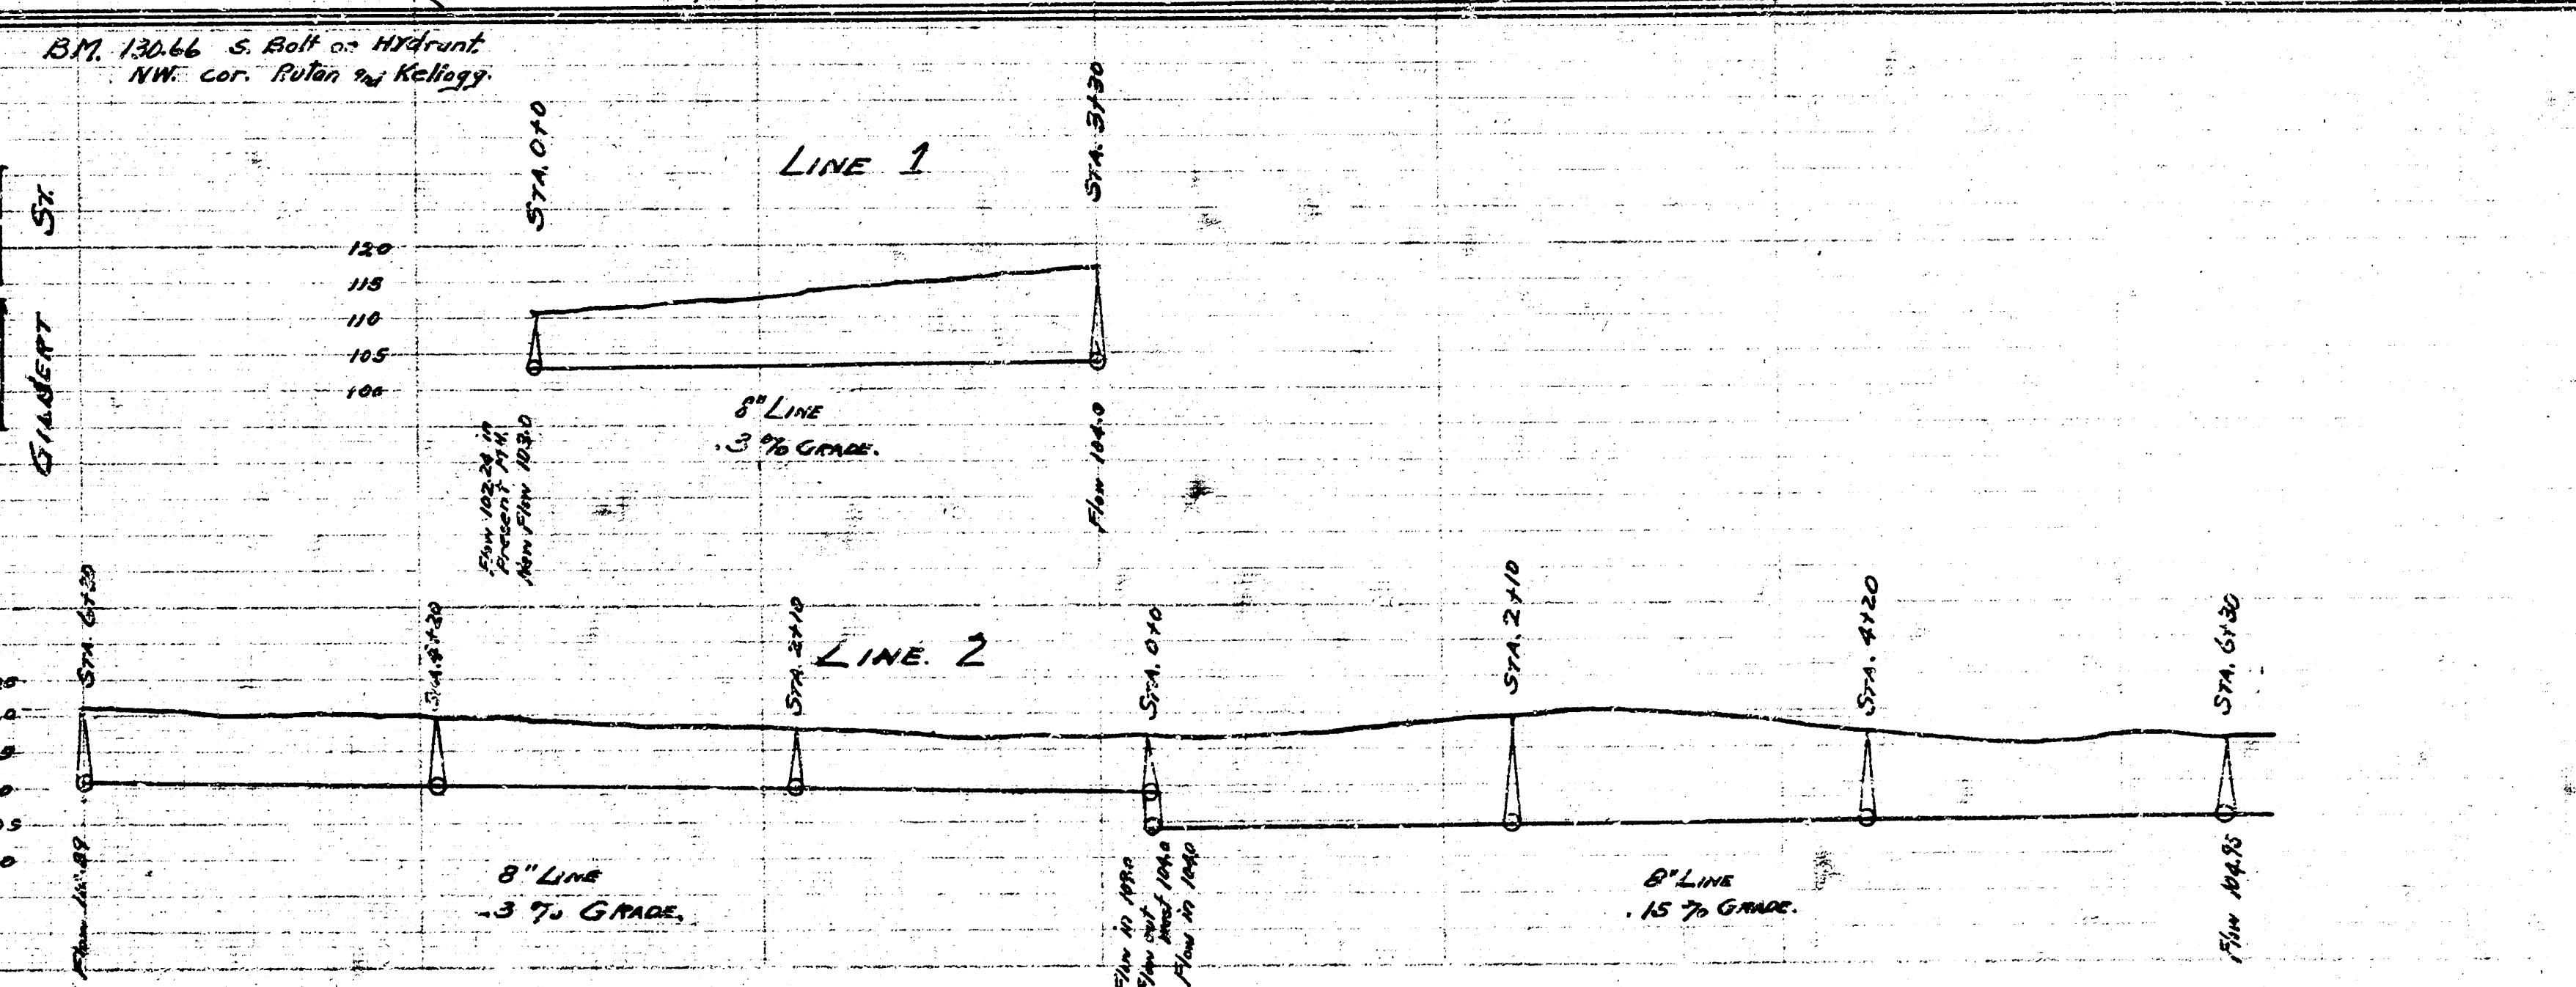
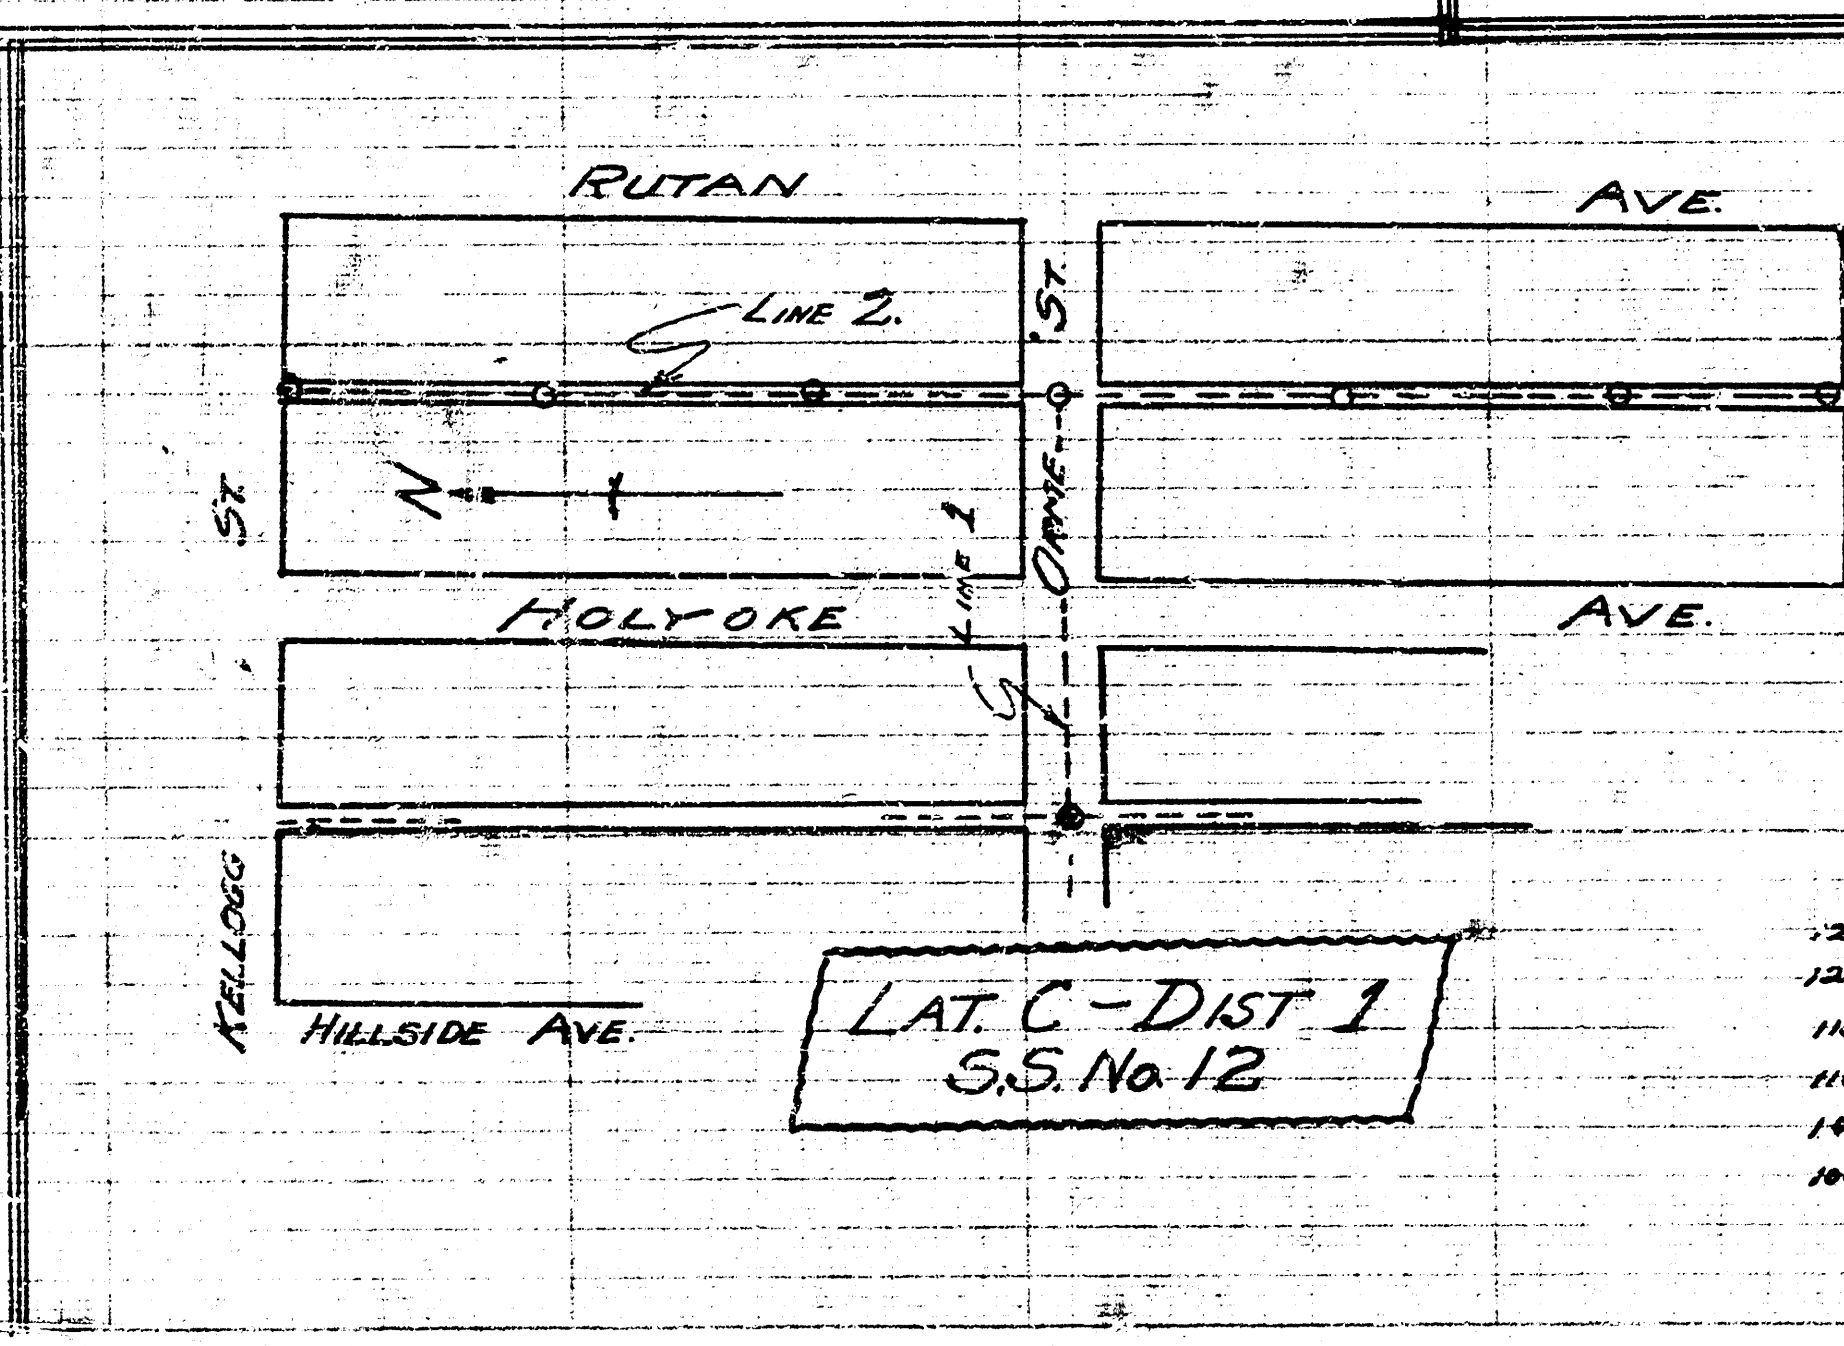
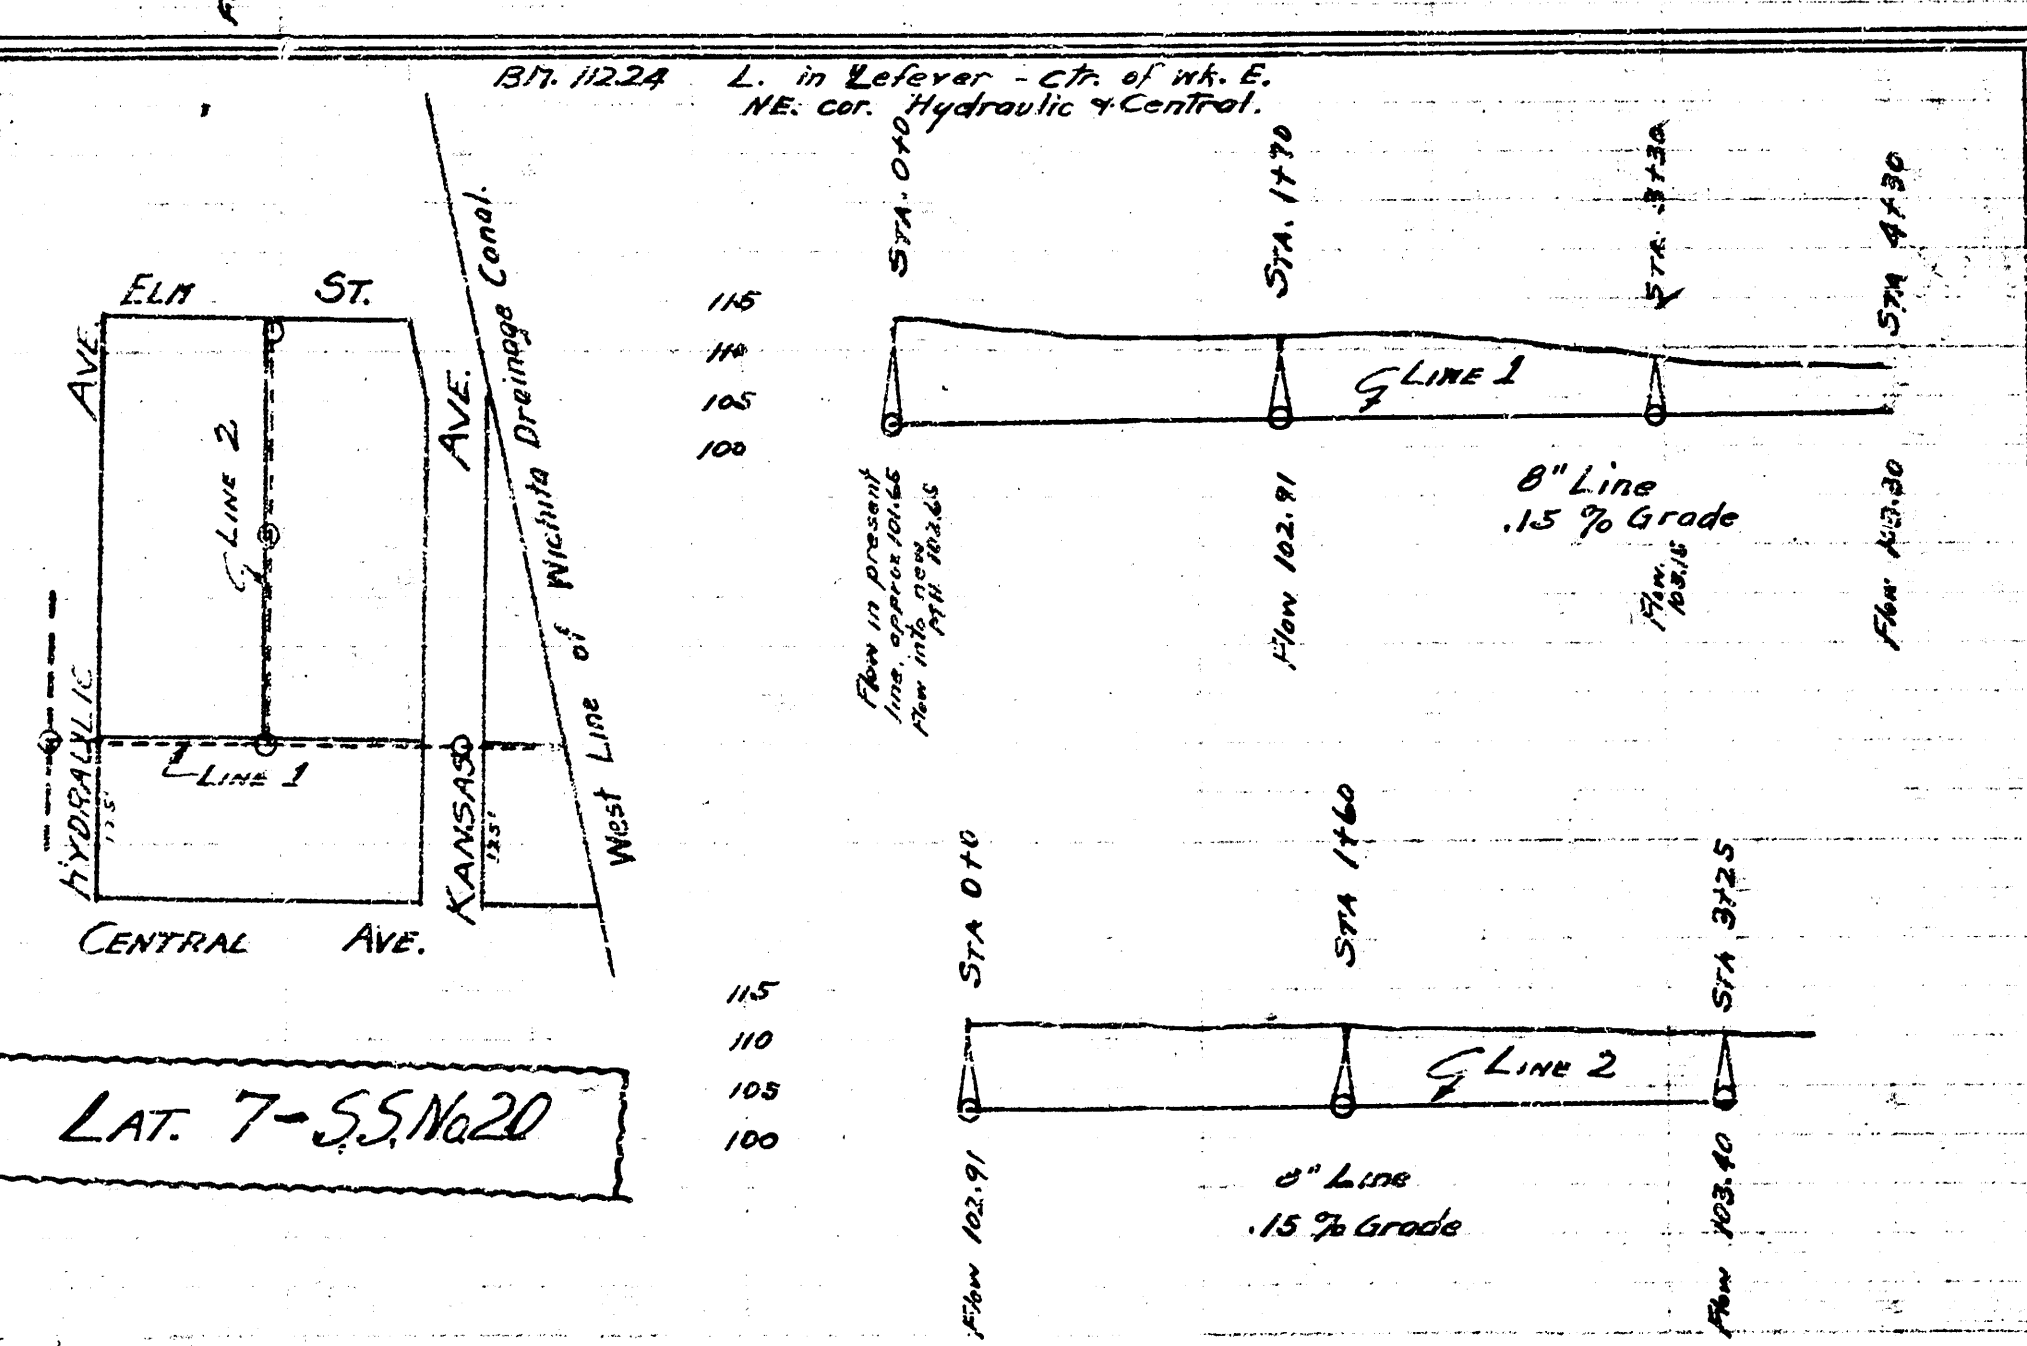
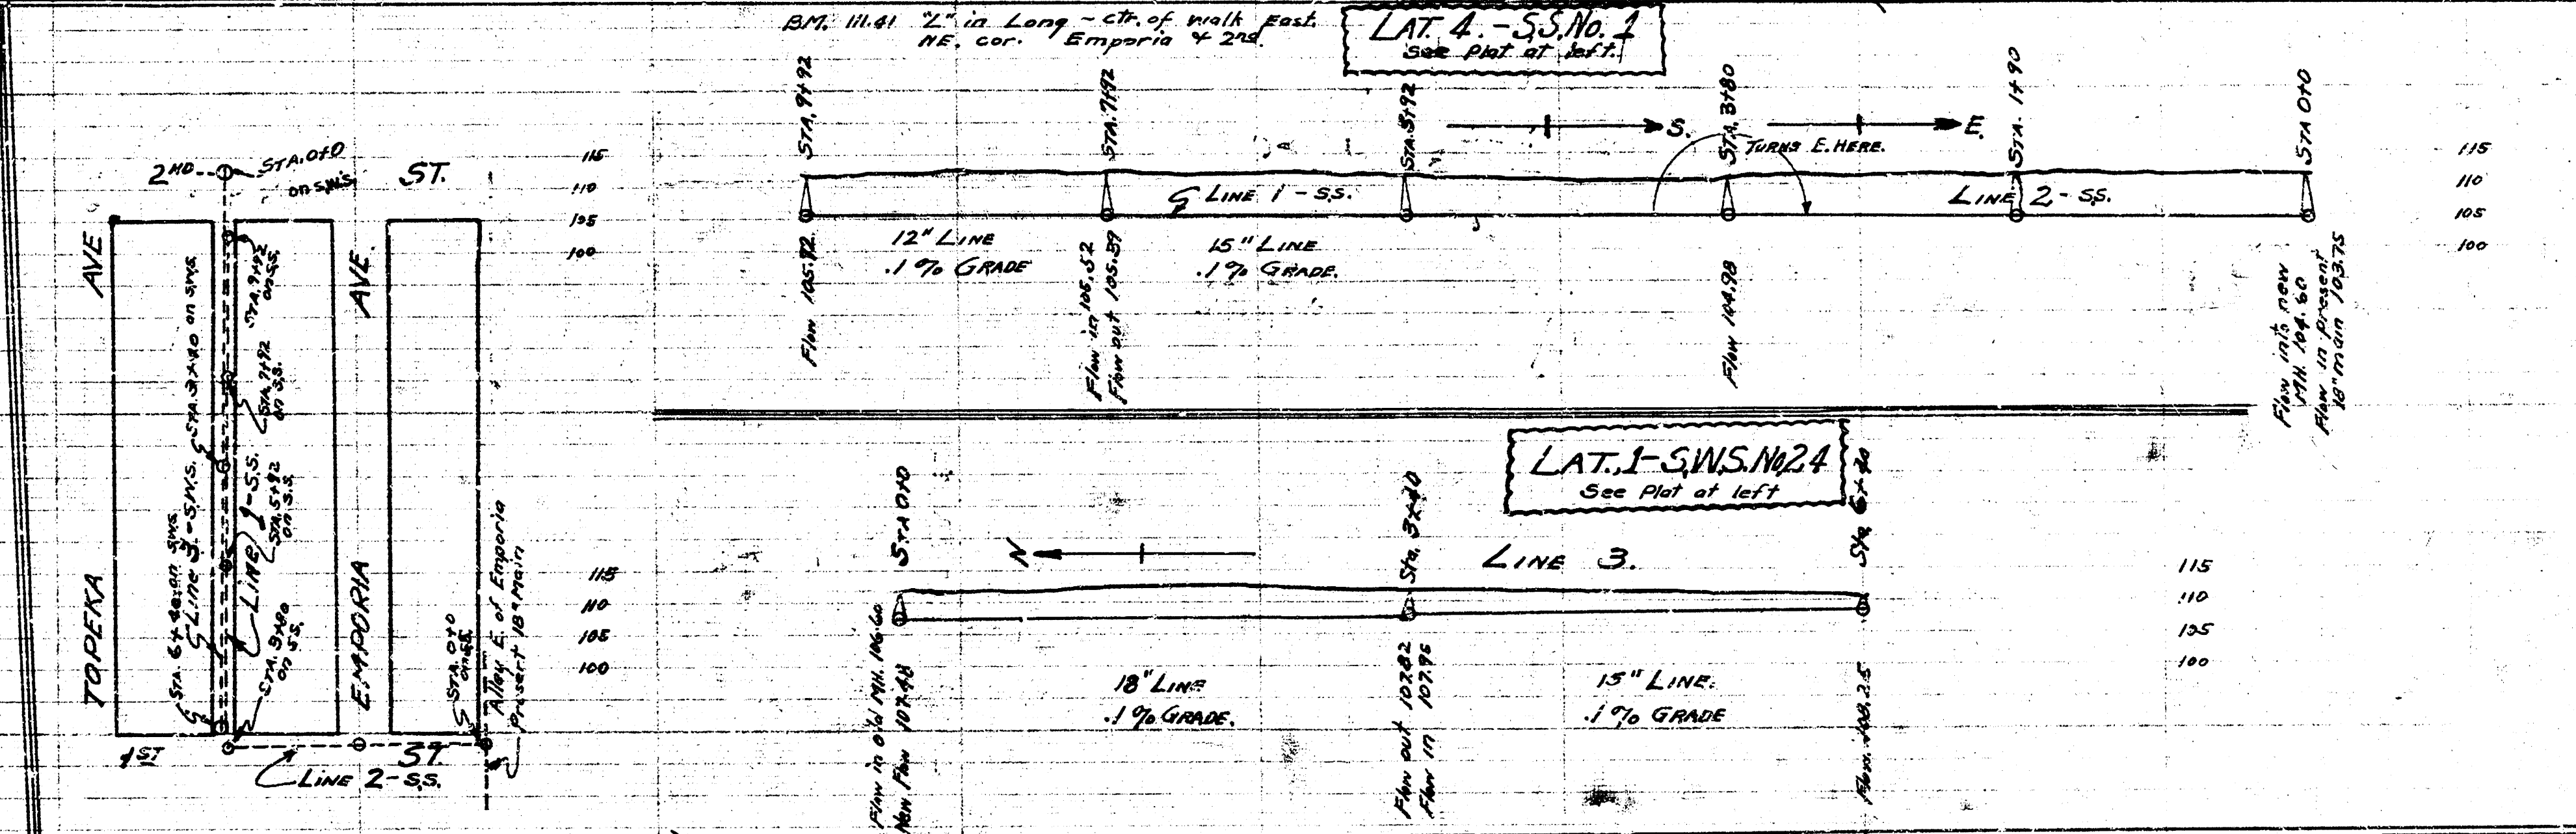
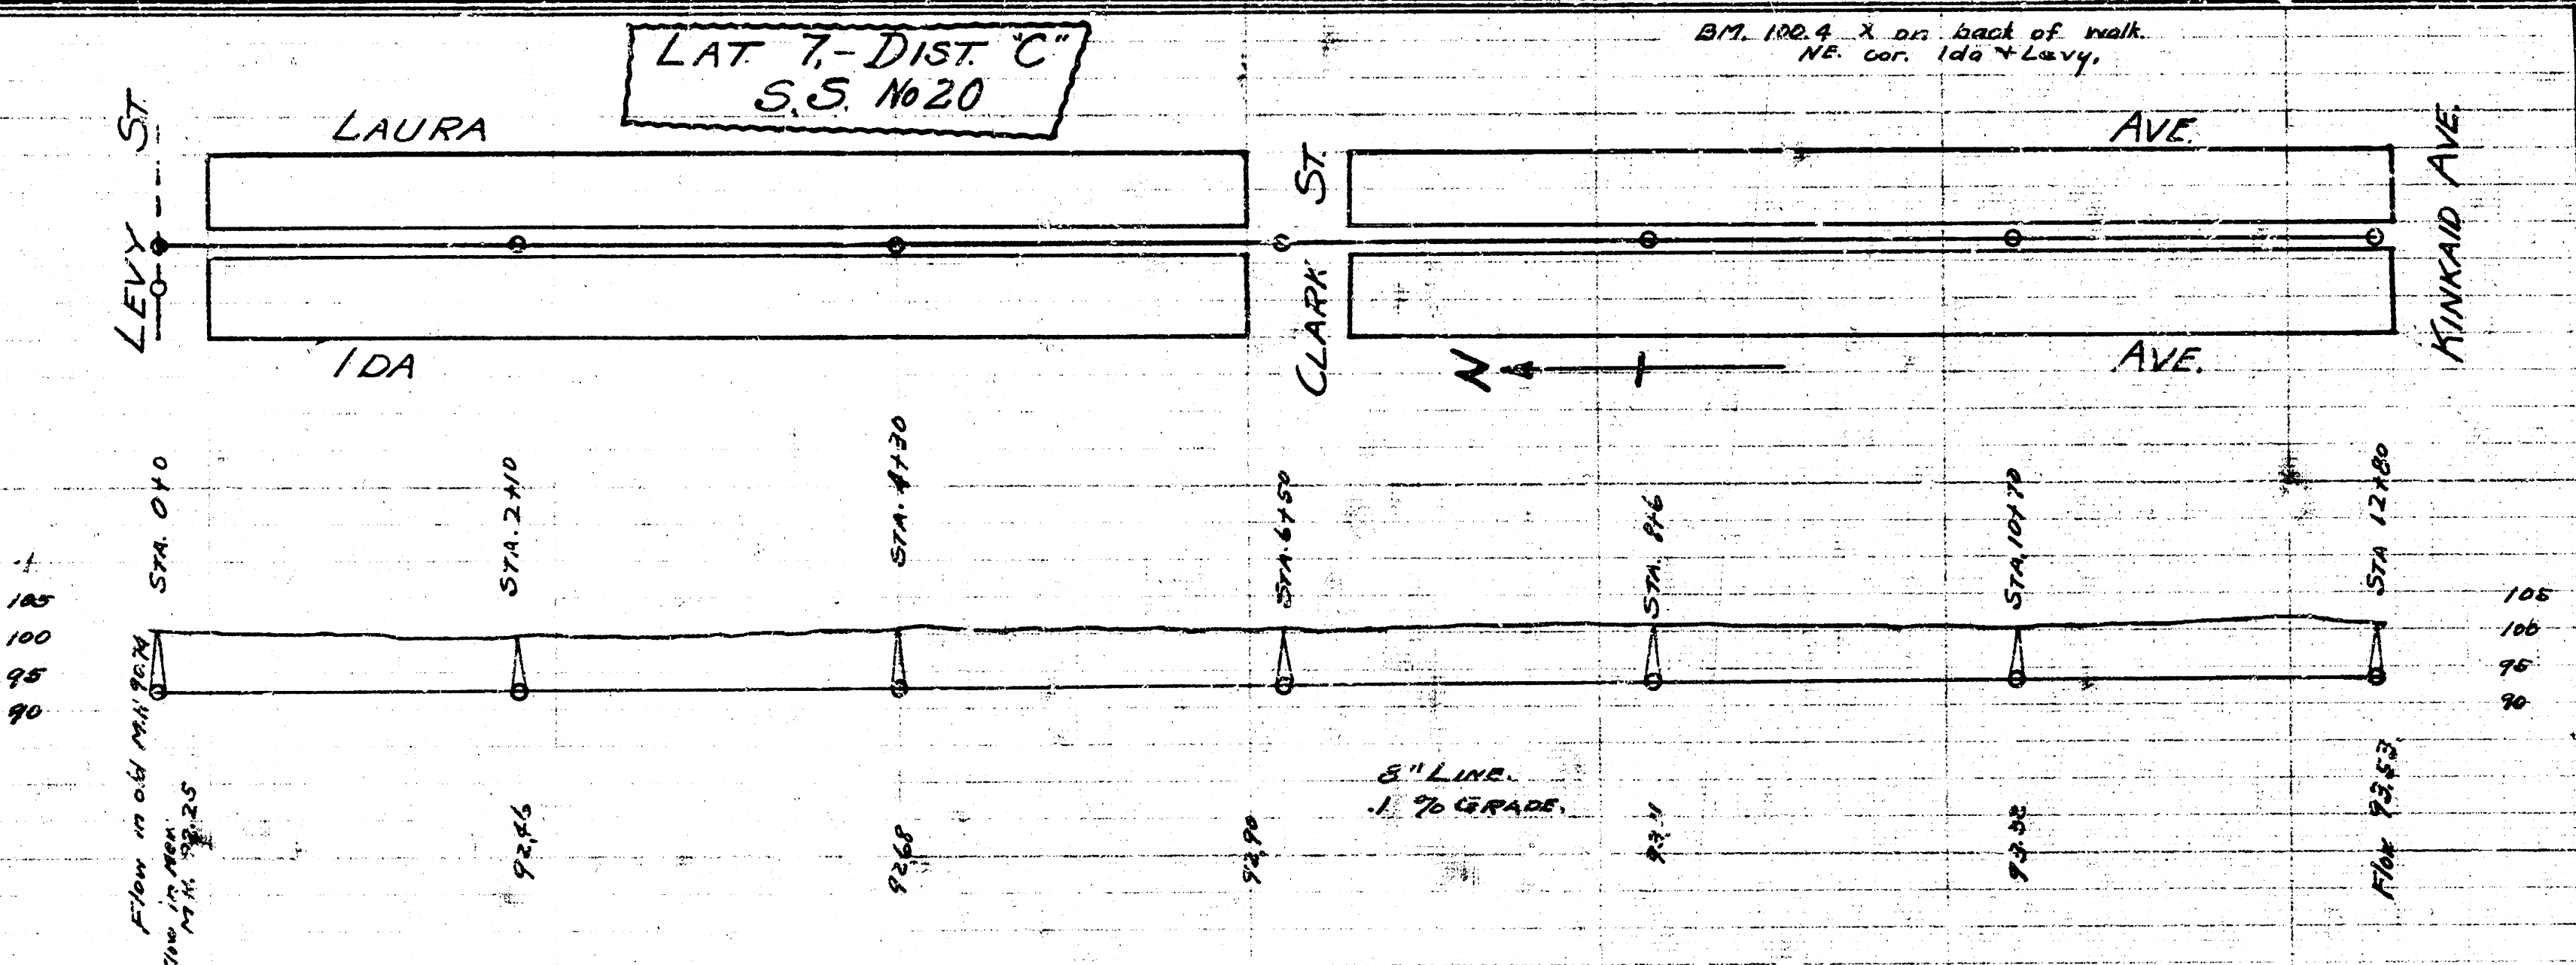


LAT. G. DIST. C.
S.S. No. 20

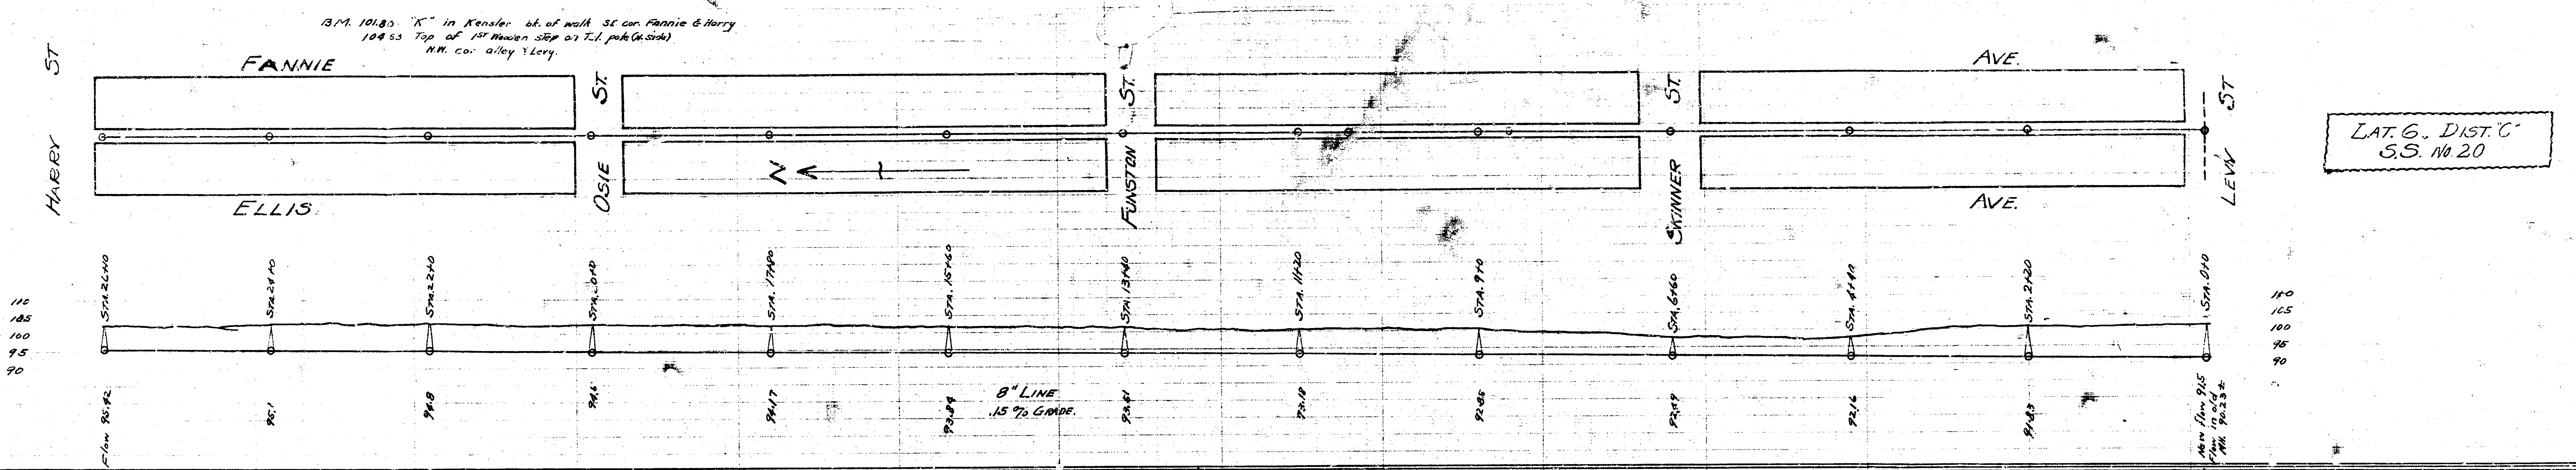

LAT. 7 - S.S. No. 20

LAT. C - DIST. 1
S.S. No. 12

LAT. 1 - S.S. No. 24
See Plot at left