



PLAN VIEW
Scale 1/2" = 1'-0"

DETAIL OF SIPHON S.W.S. 37
CITY OF WICHITA
L.K. WHITE . . . CITY ENGINEER

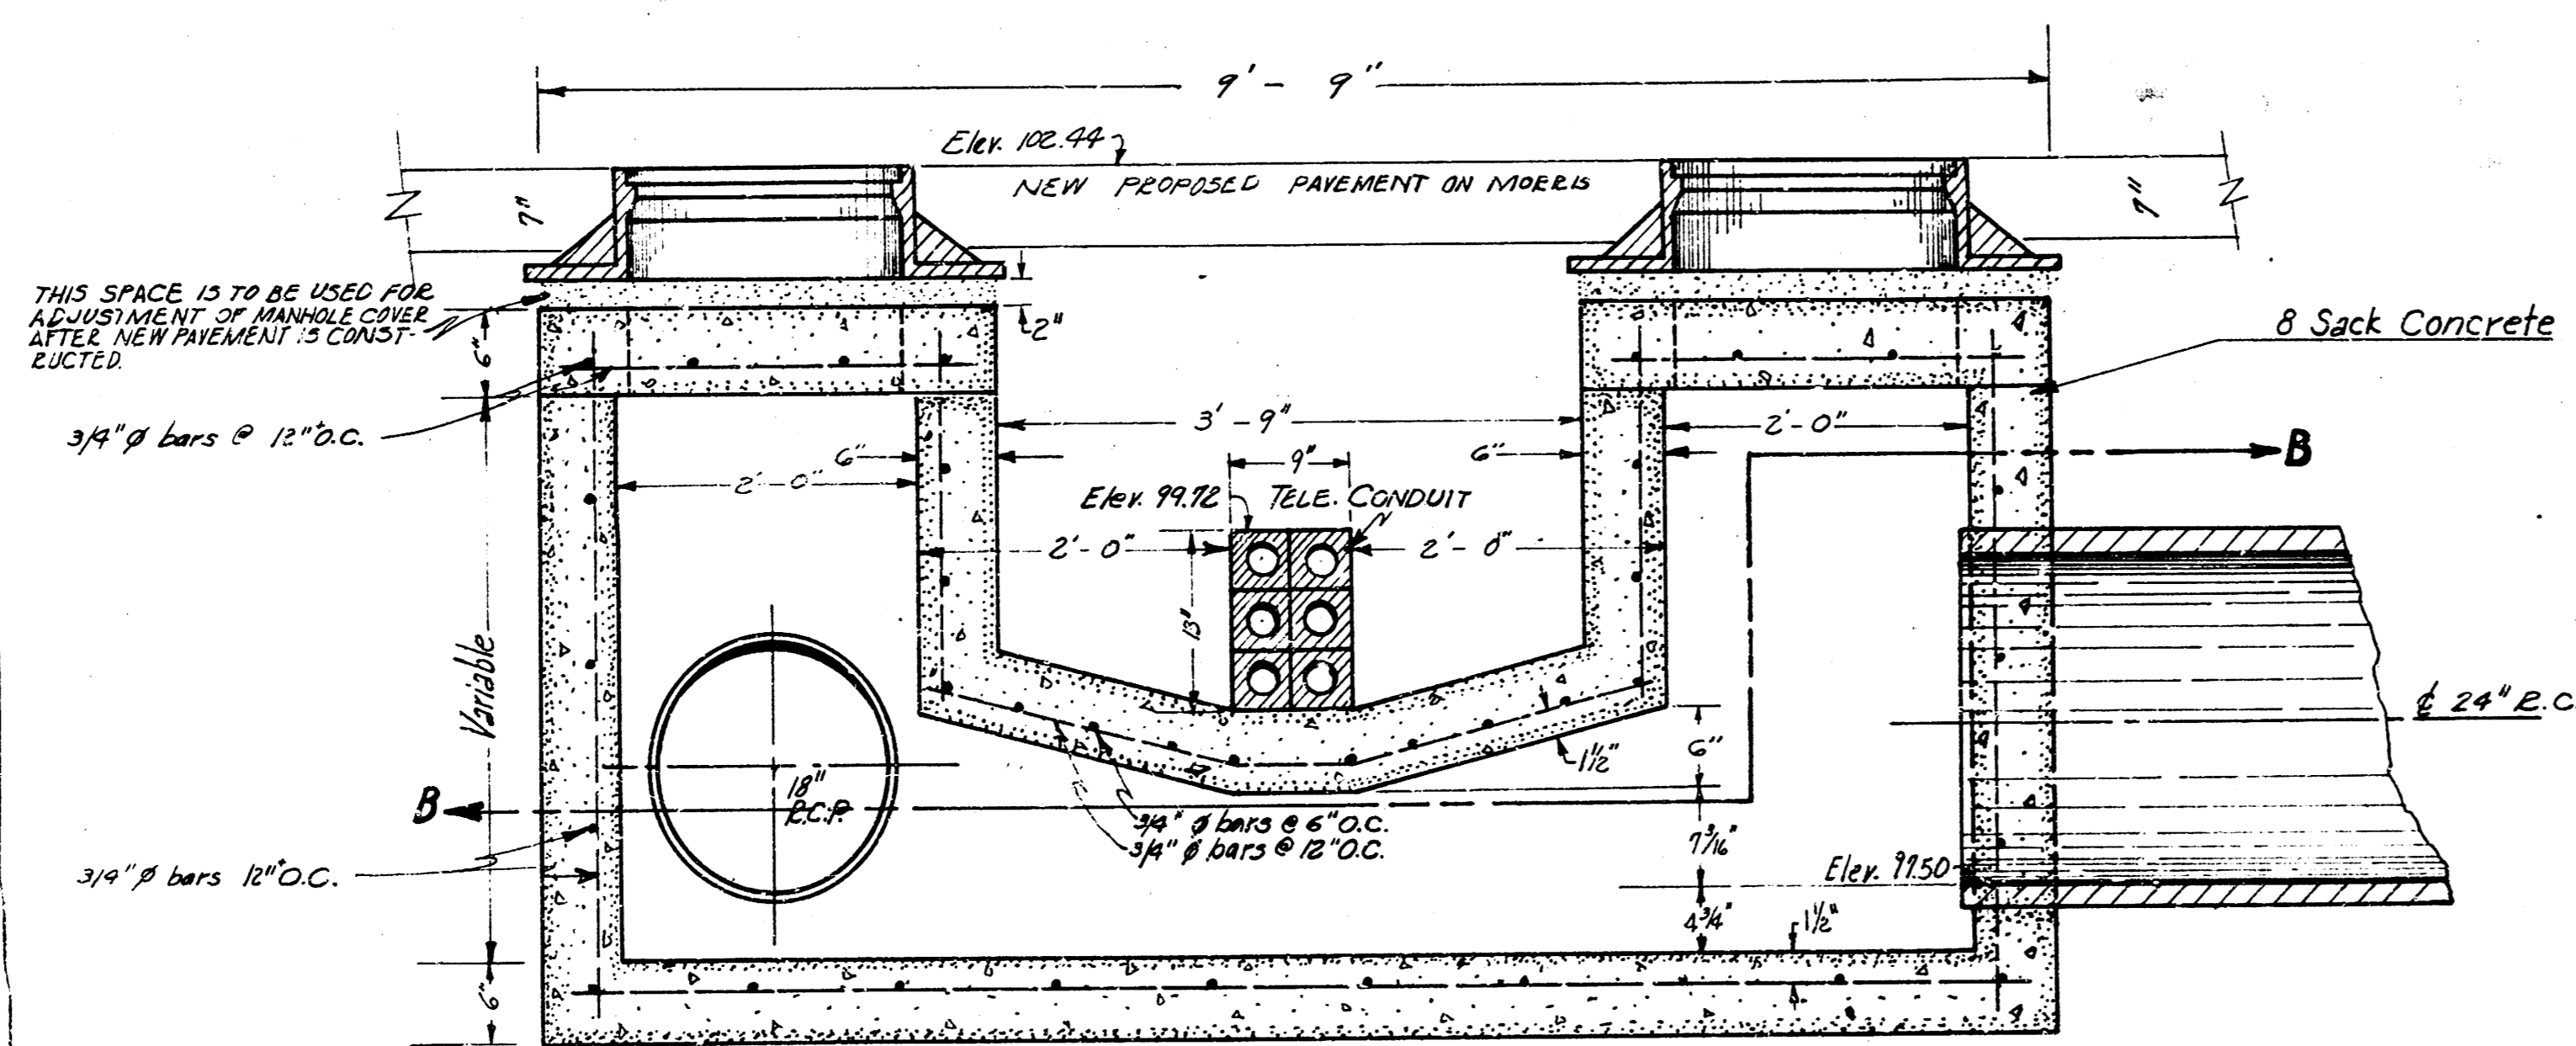

SECTION A-A
Scale 1" = 1'-0"

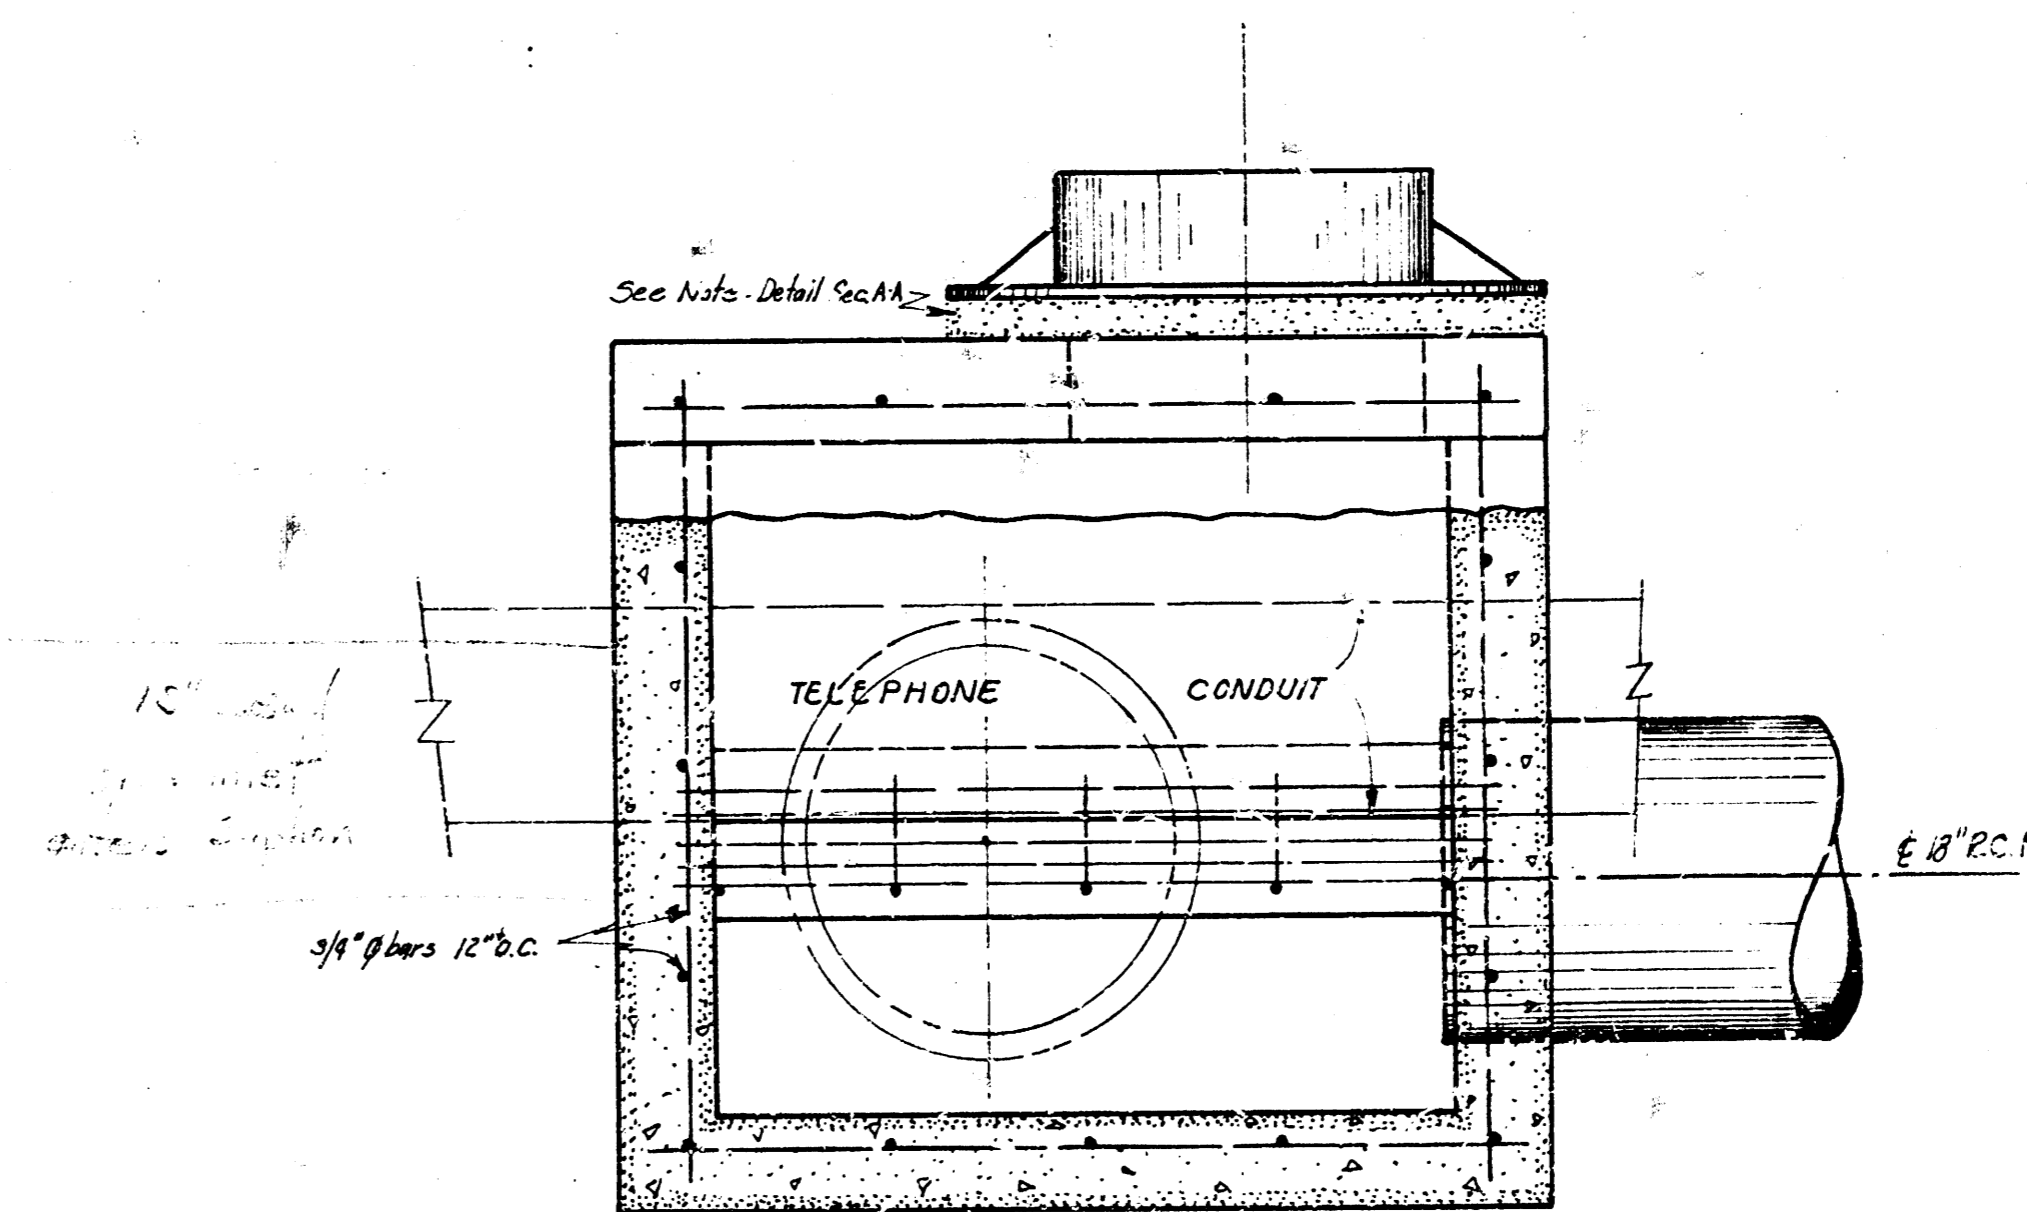

SECTION
J-B