

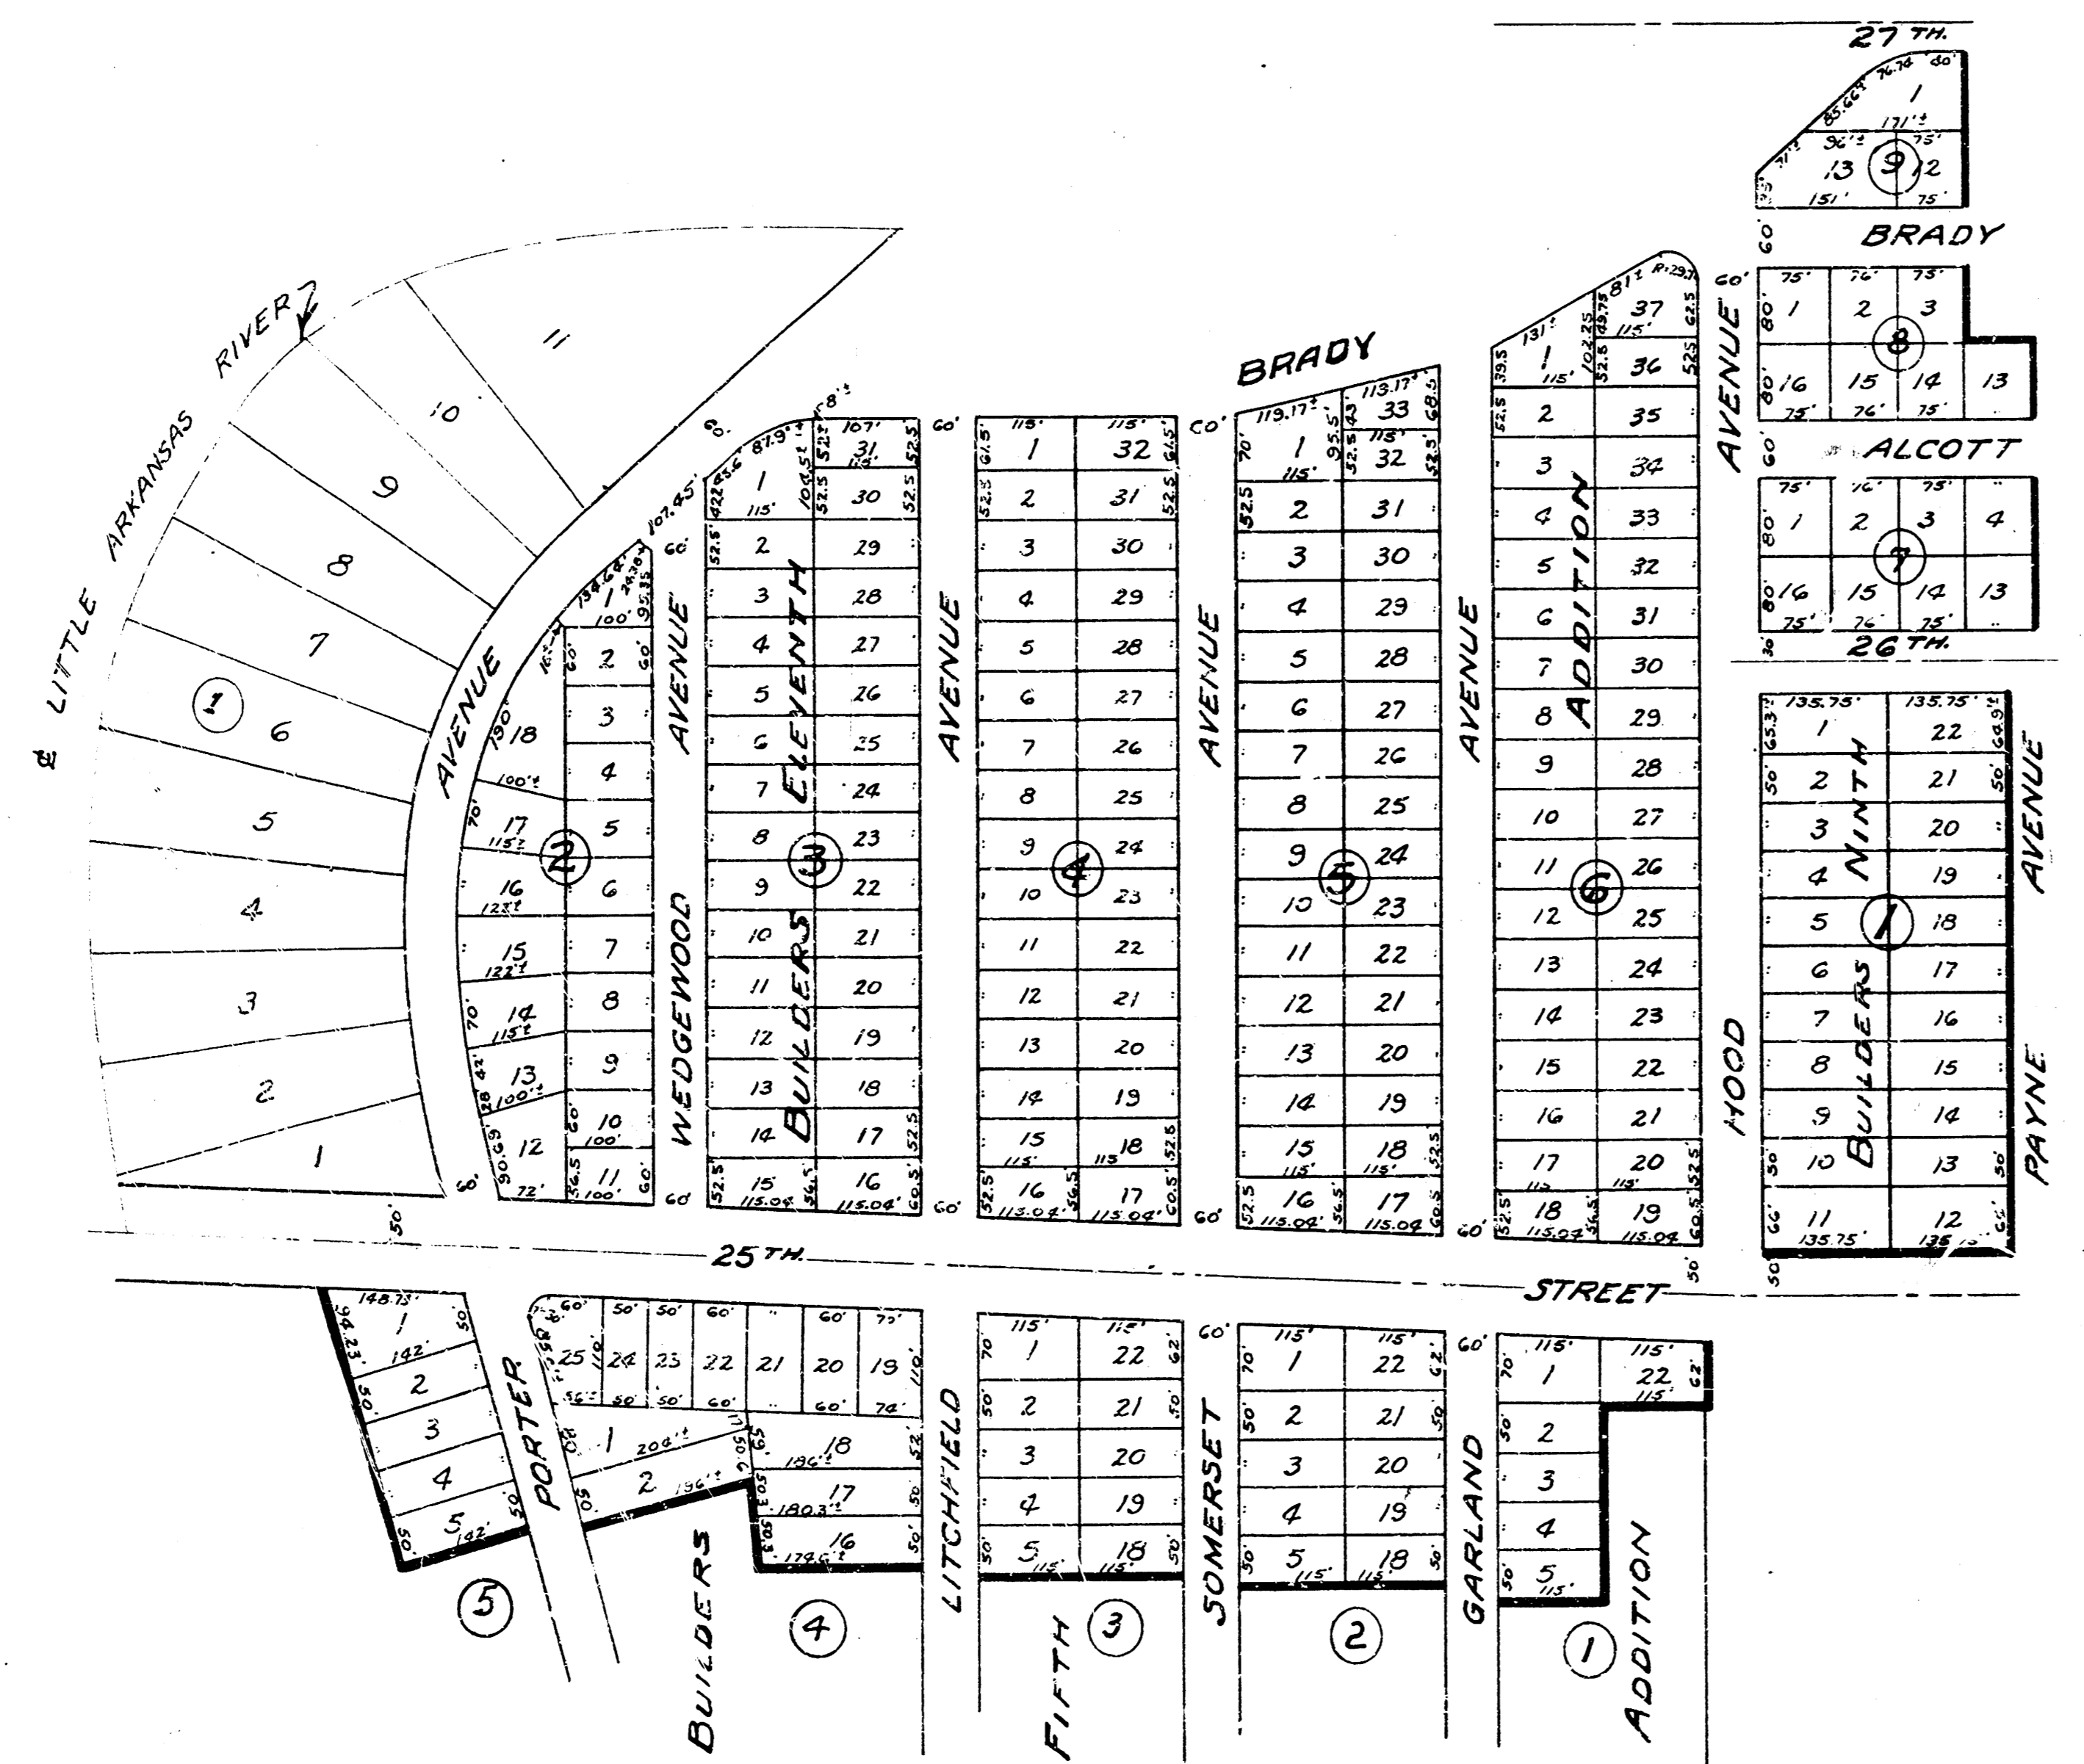





BENEFIT DISTRICT  
 STORM WATER SEWER DIST. NO. 55  
 CITY OF WICHITA KANSAS

B.E. SMITH CITY ENGINEER

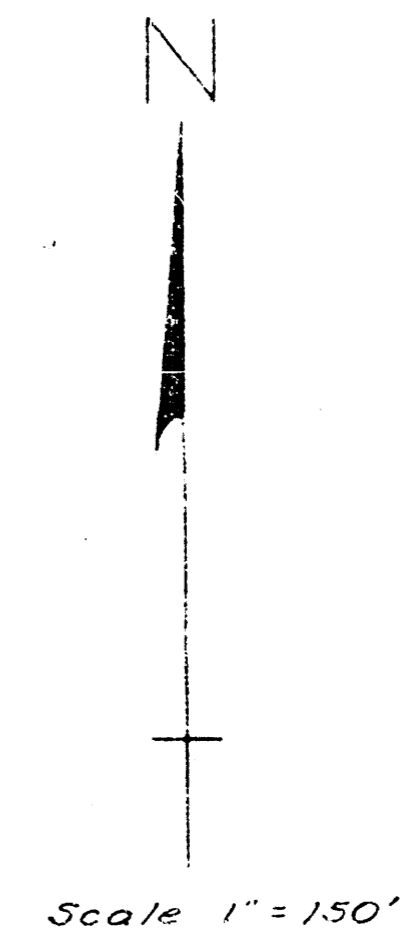

Drawn by  
Checked by  
McClain  
6LY

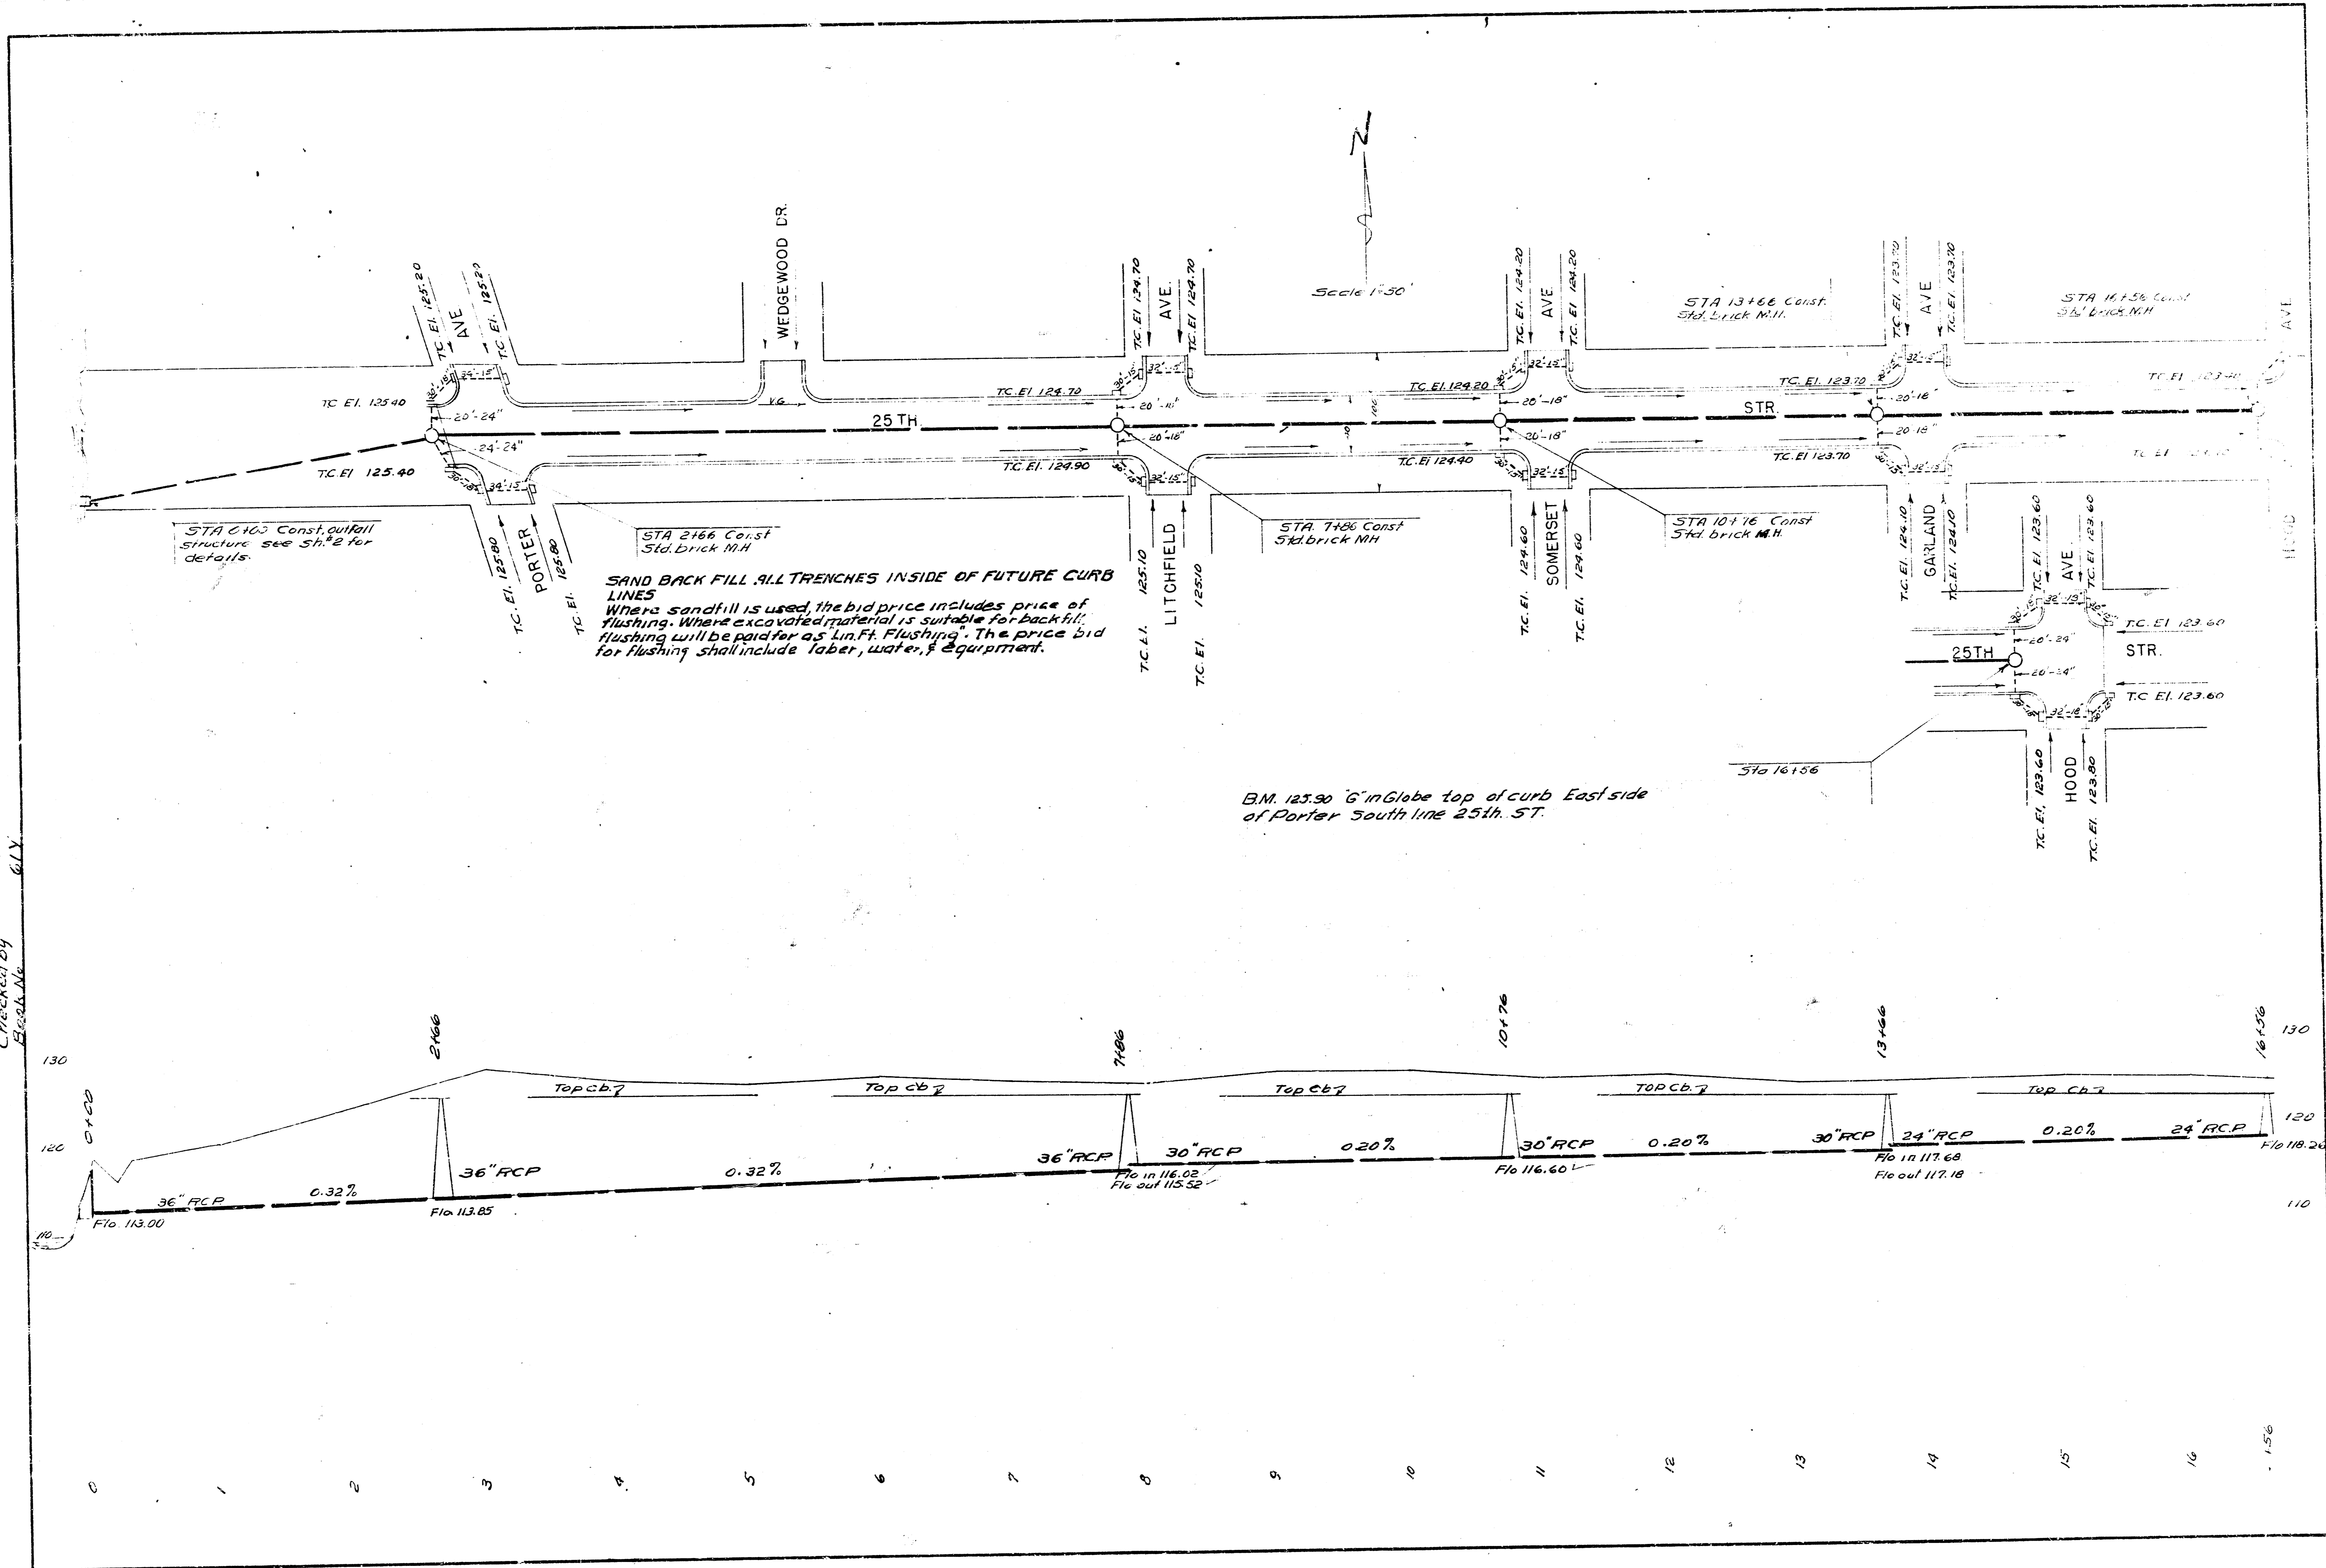

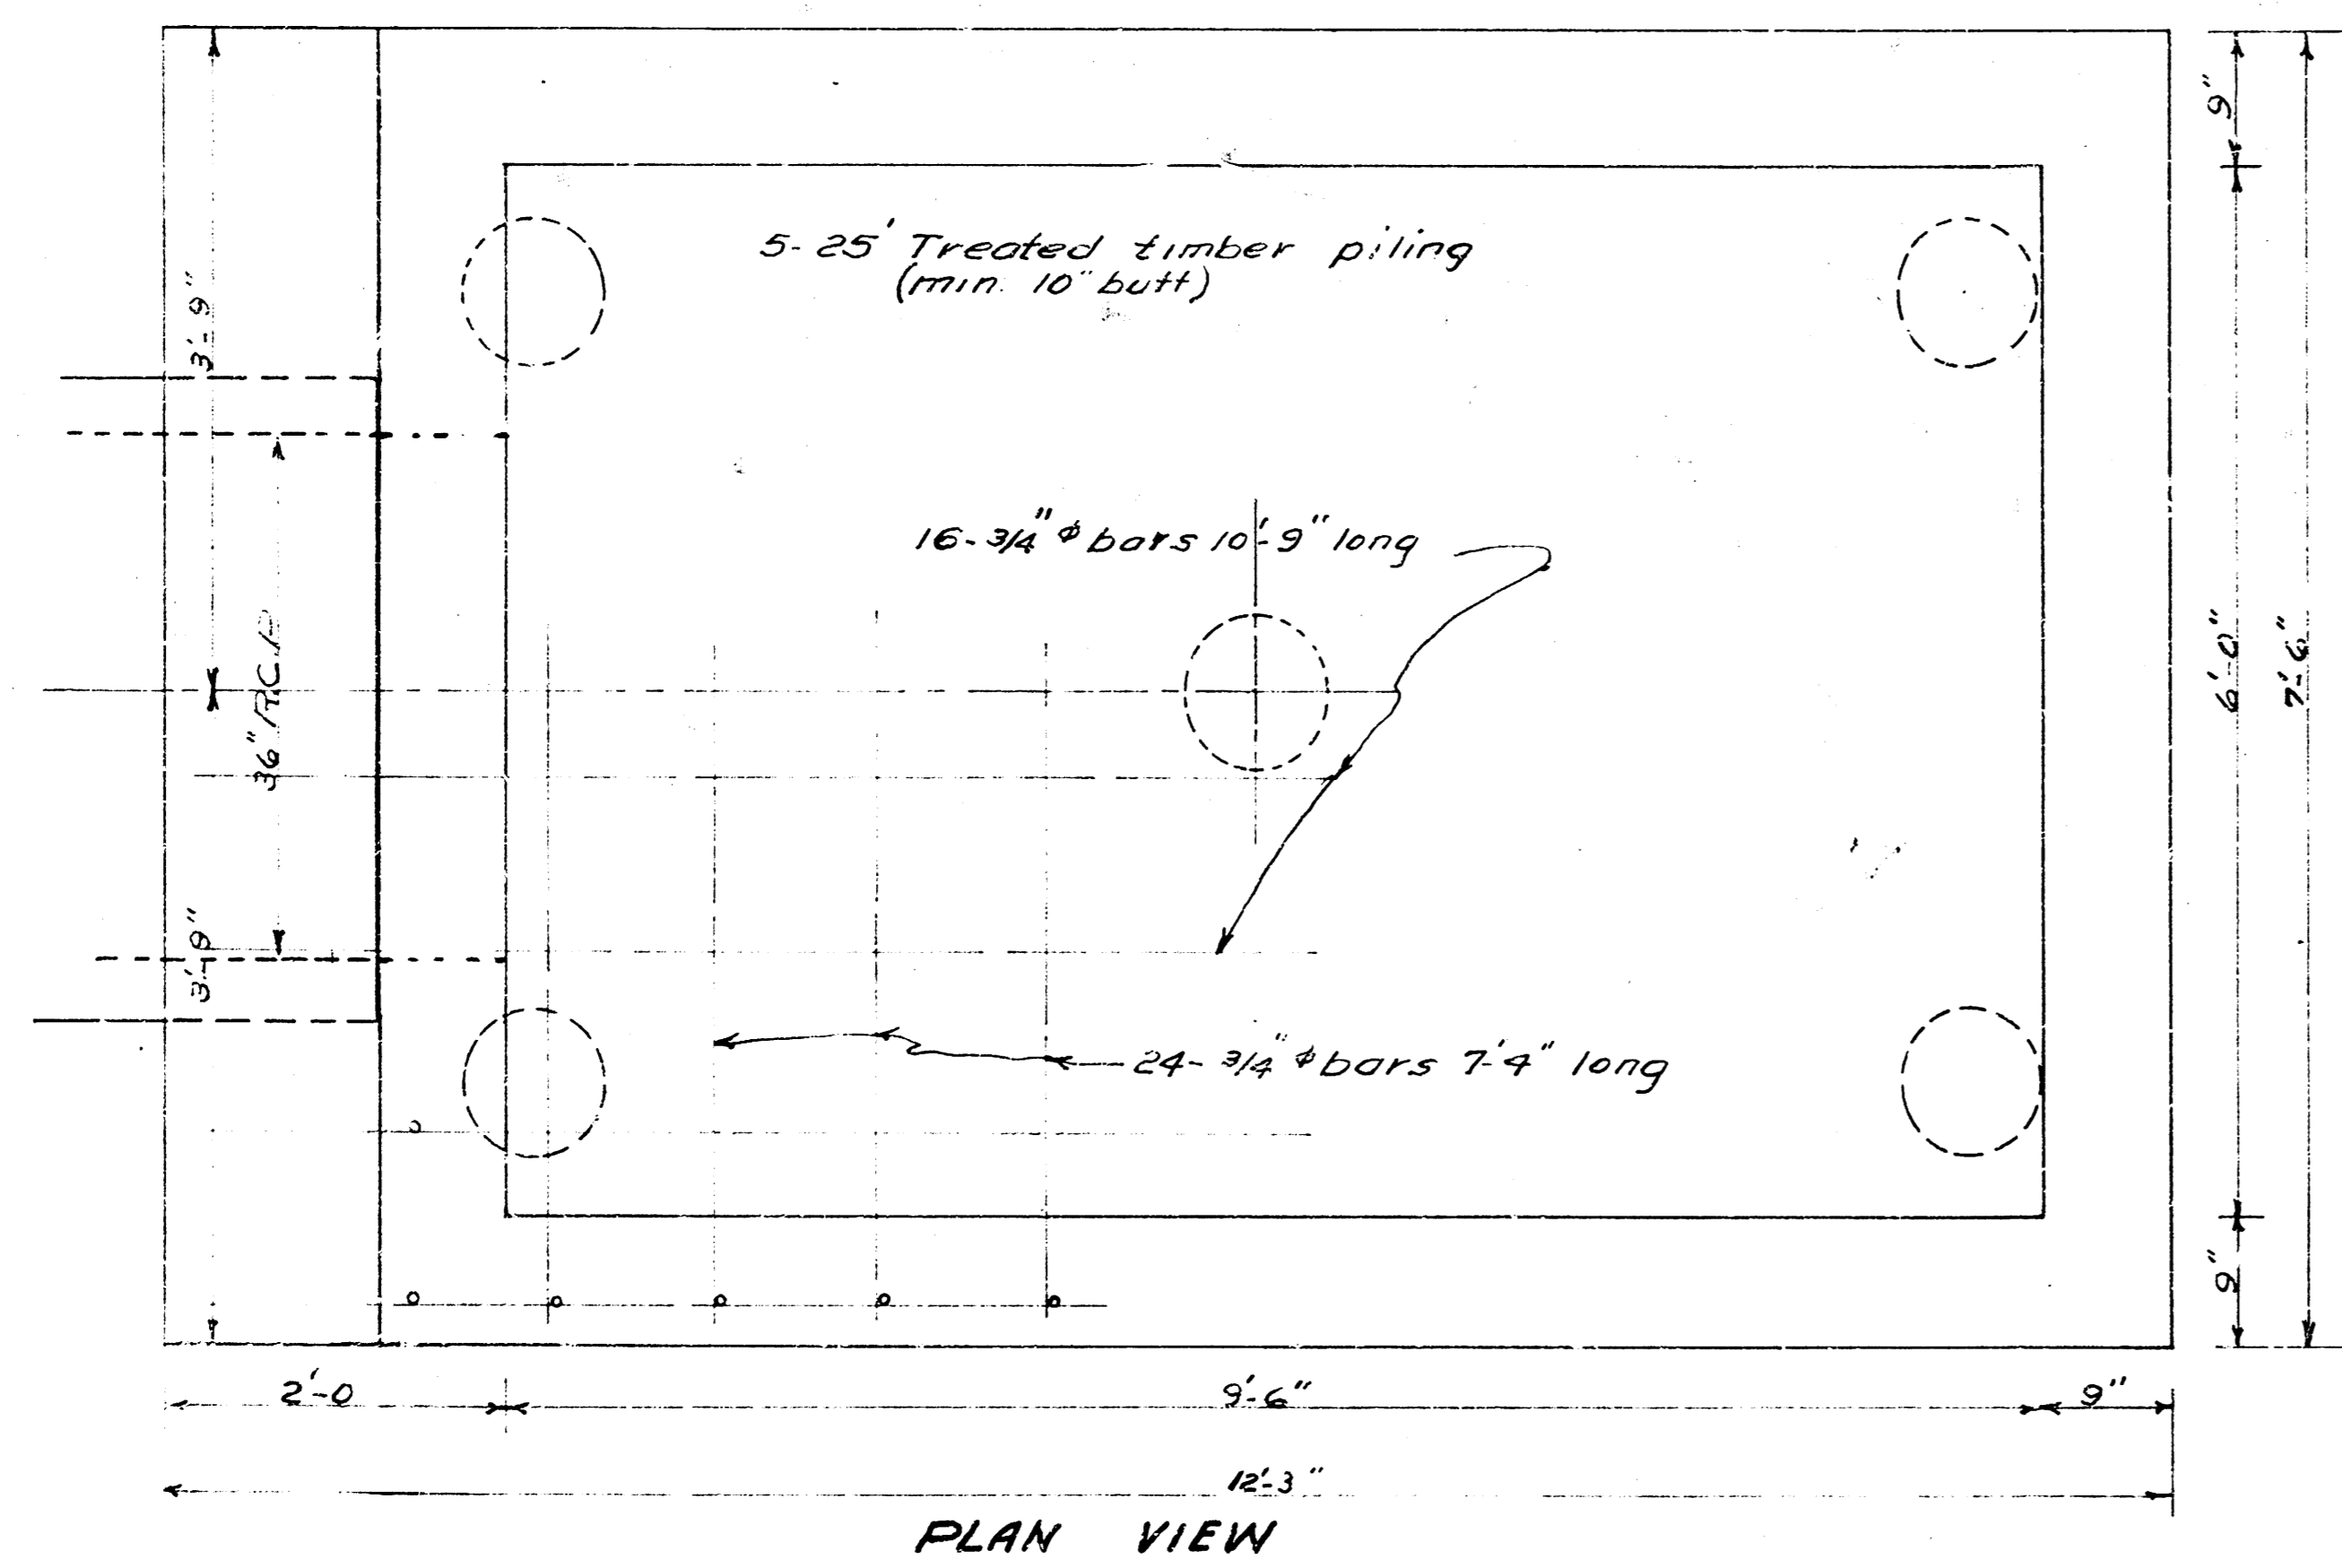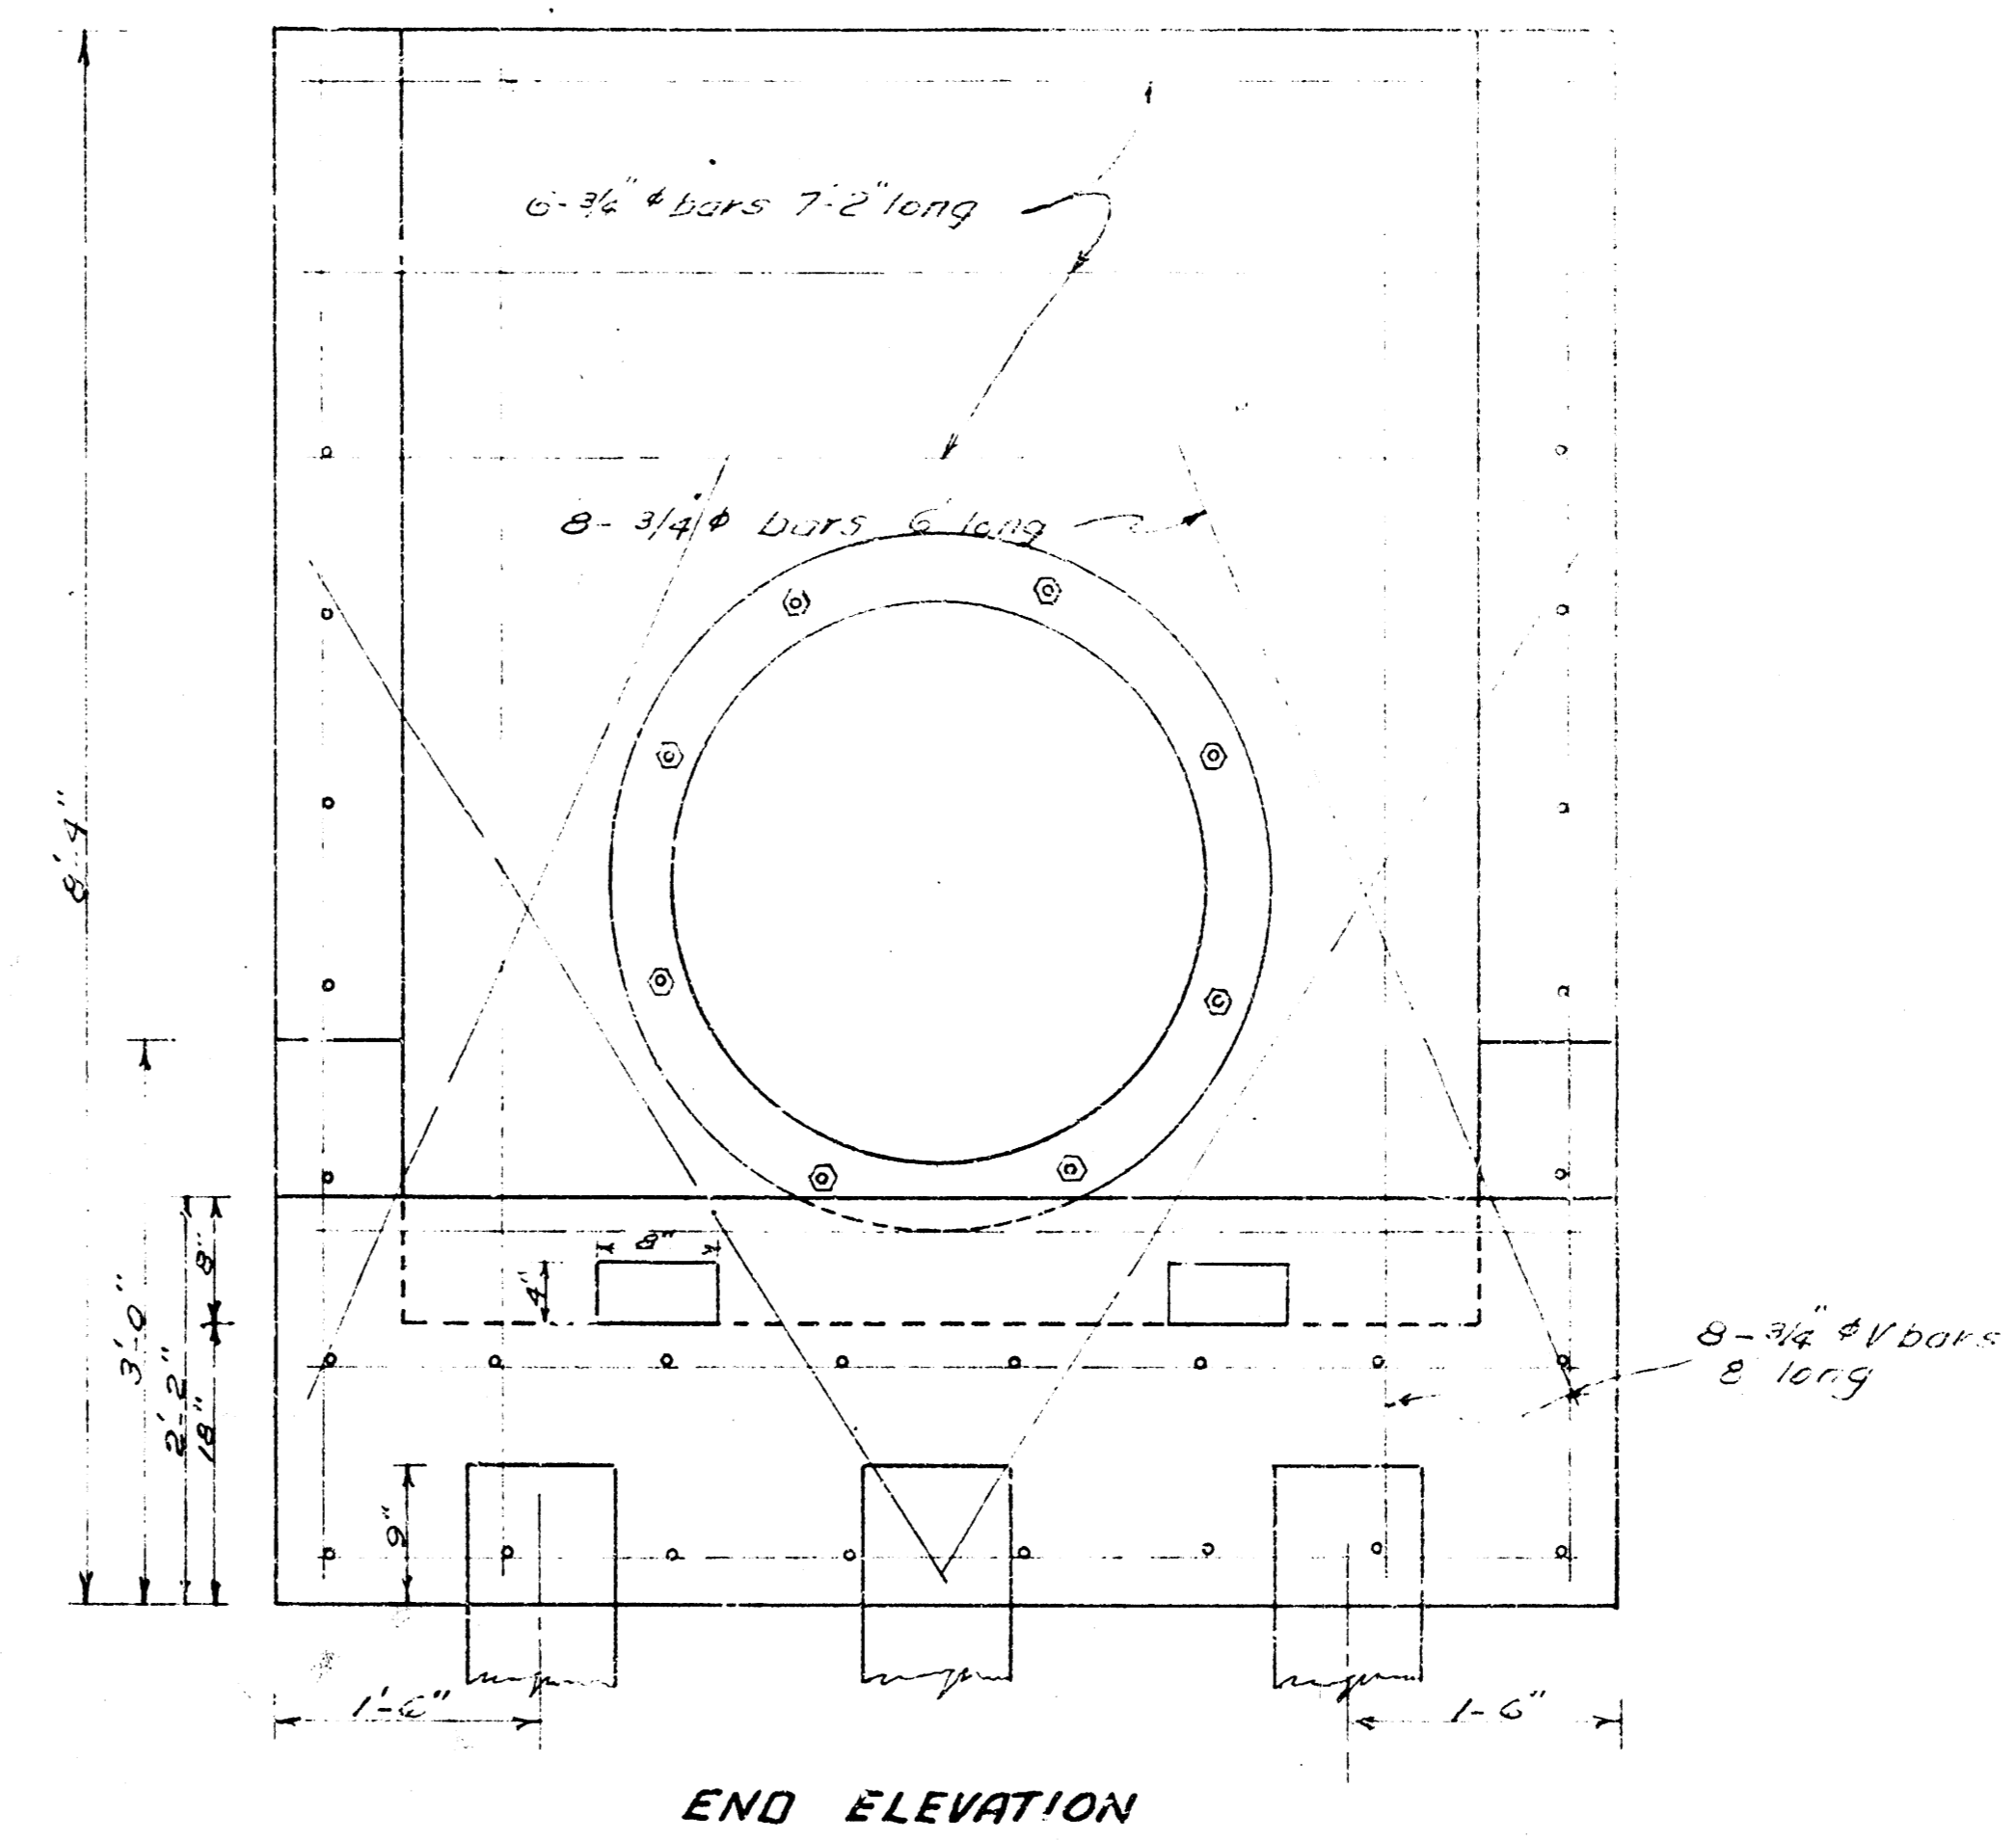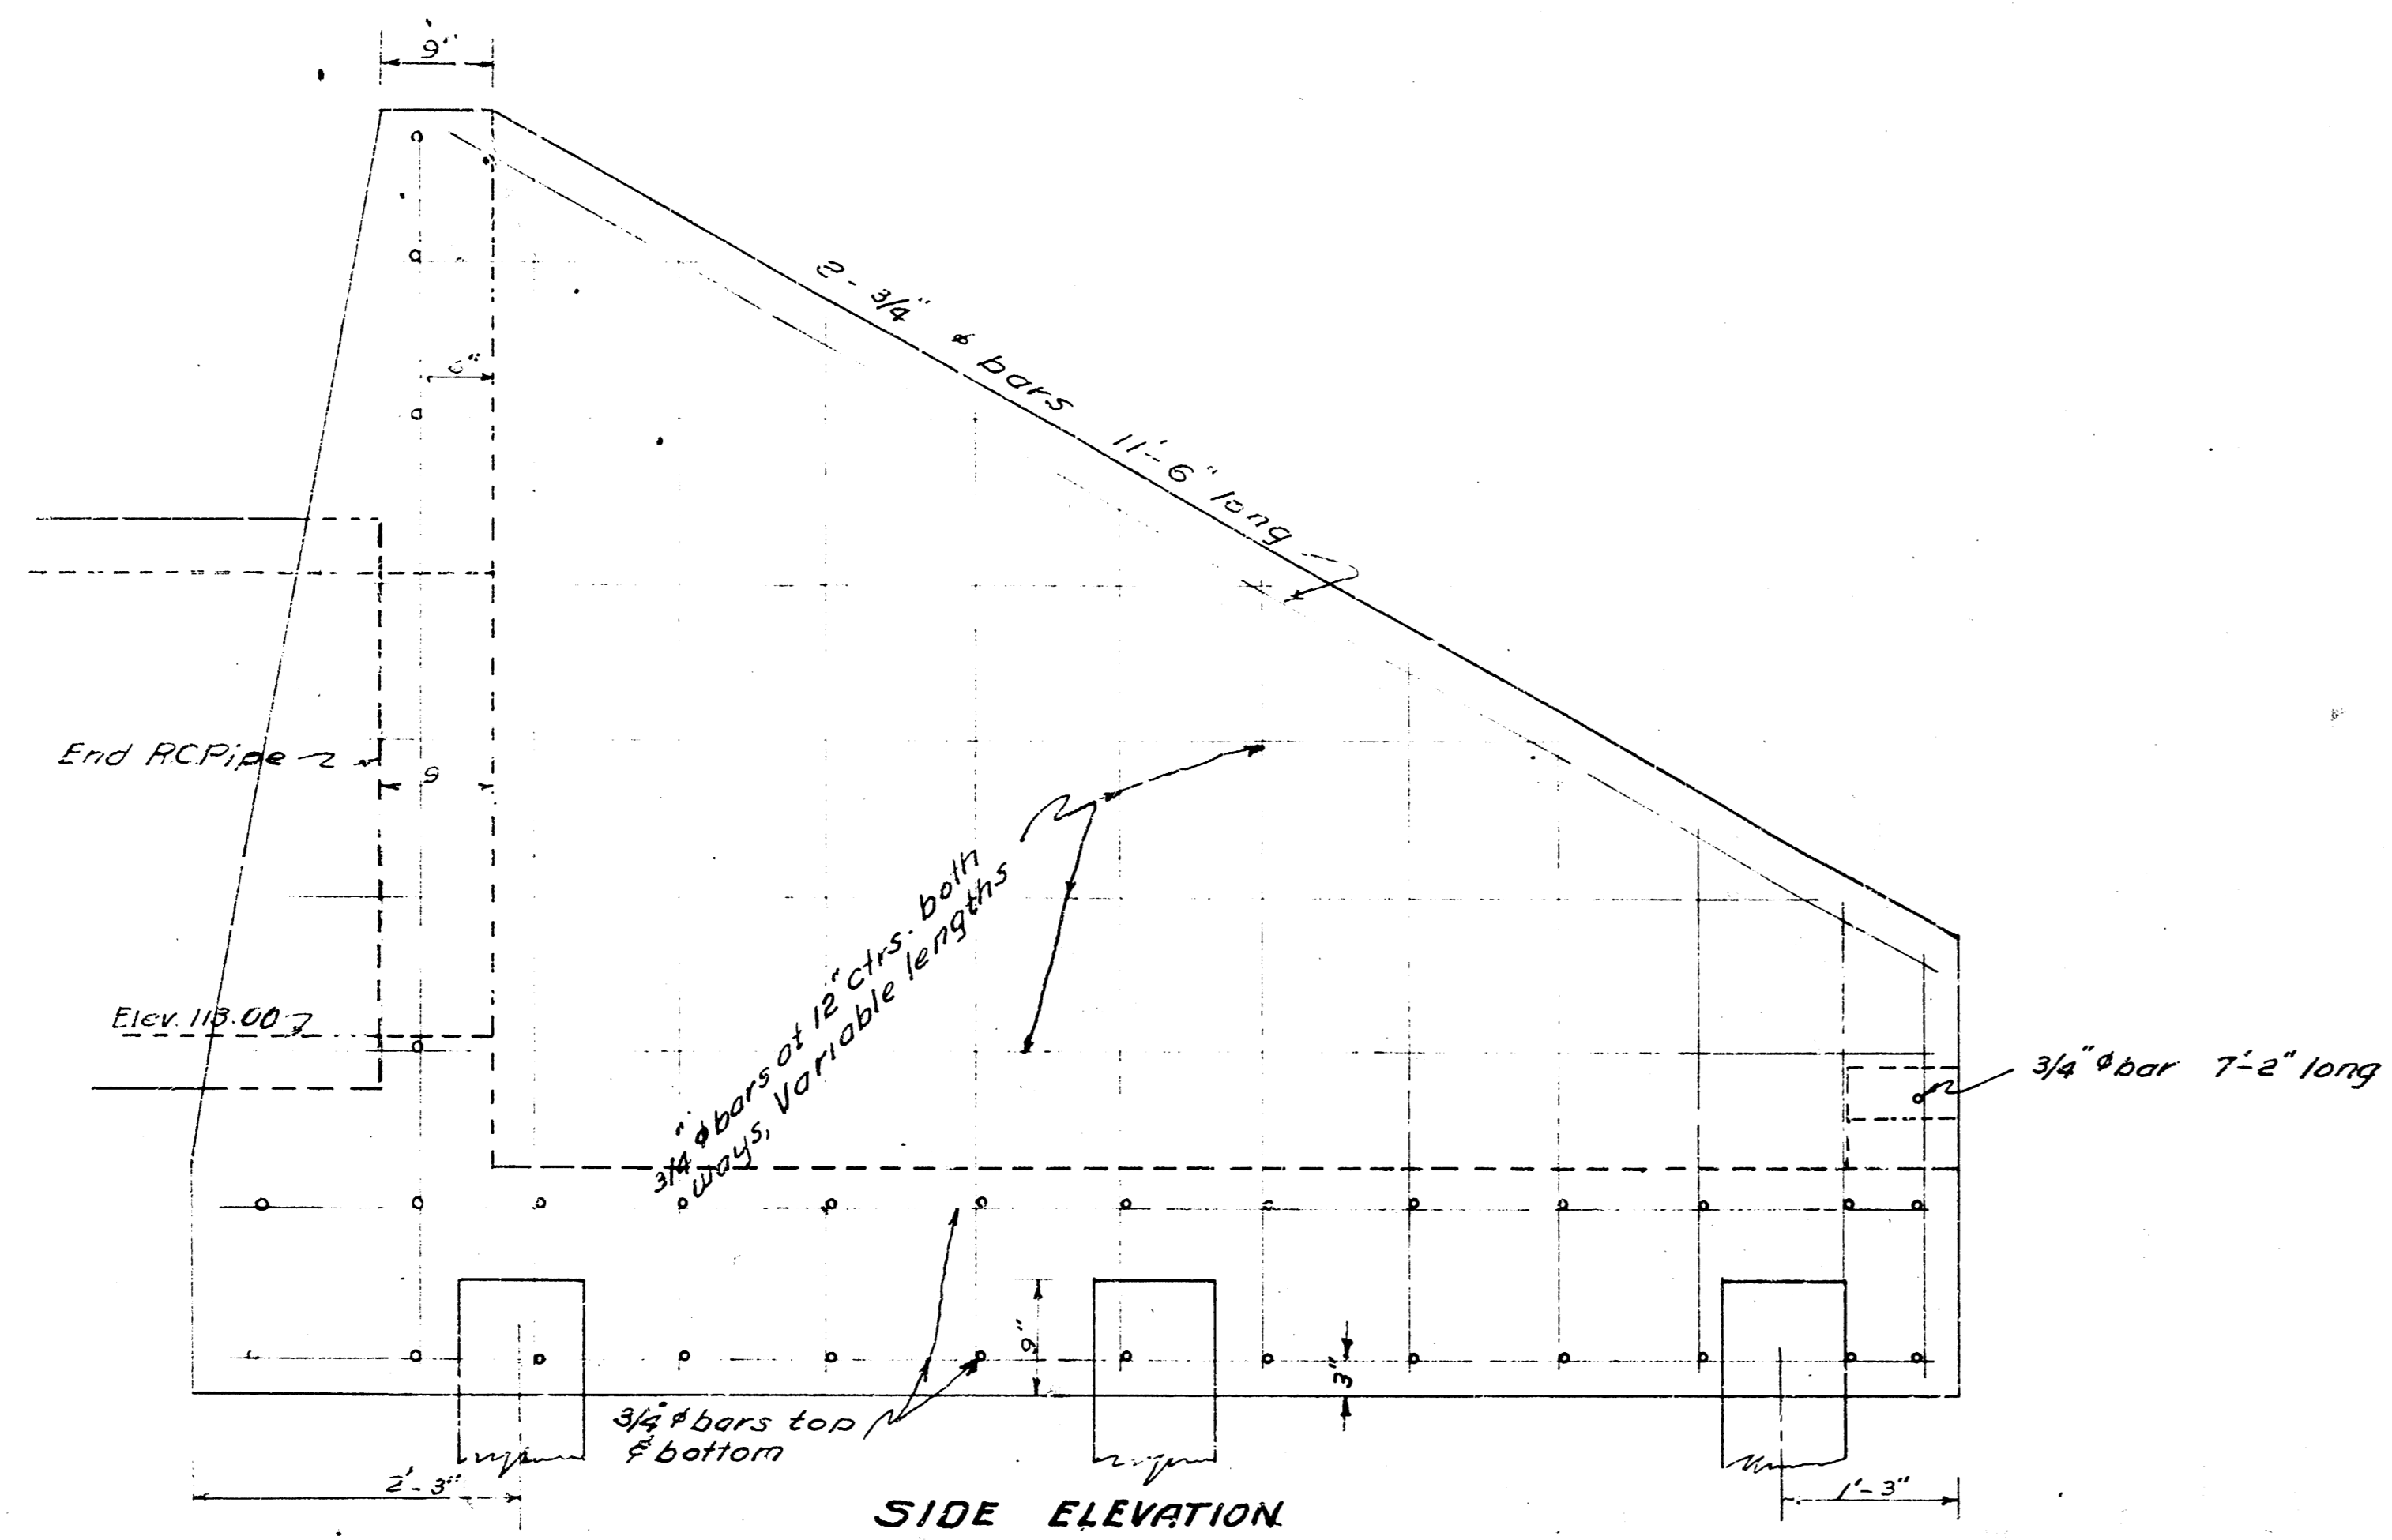

REINF. CONCRETE OUTFALL STRUCTURE  
Scale 1" = 1'-0"

