
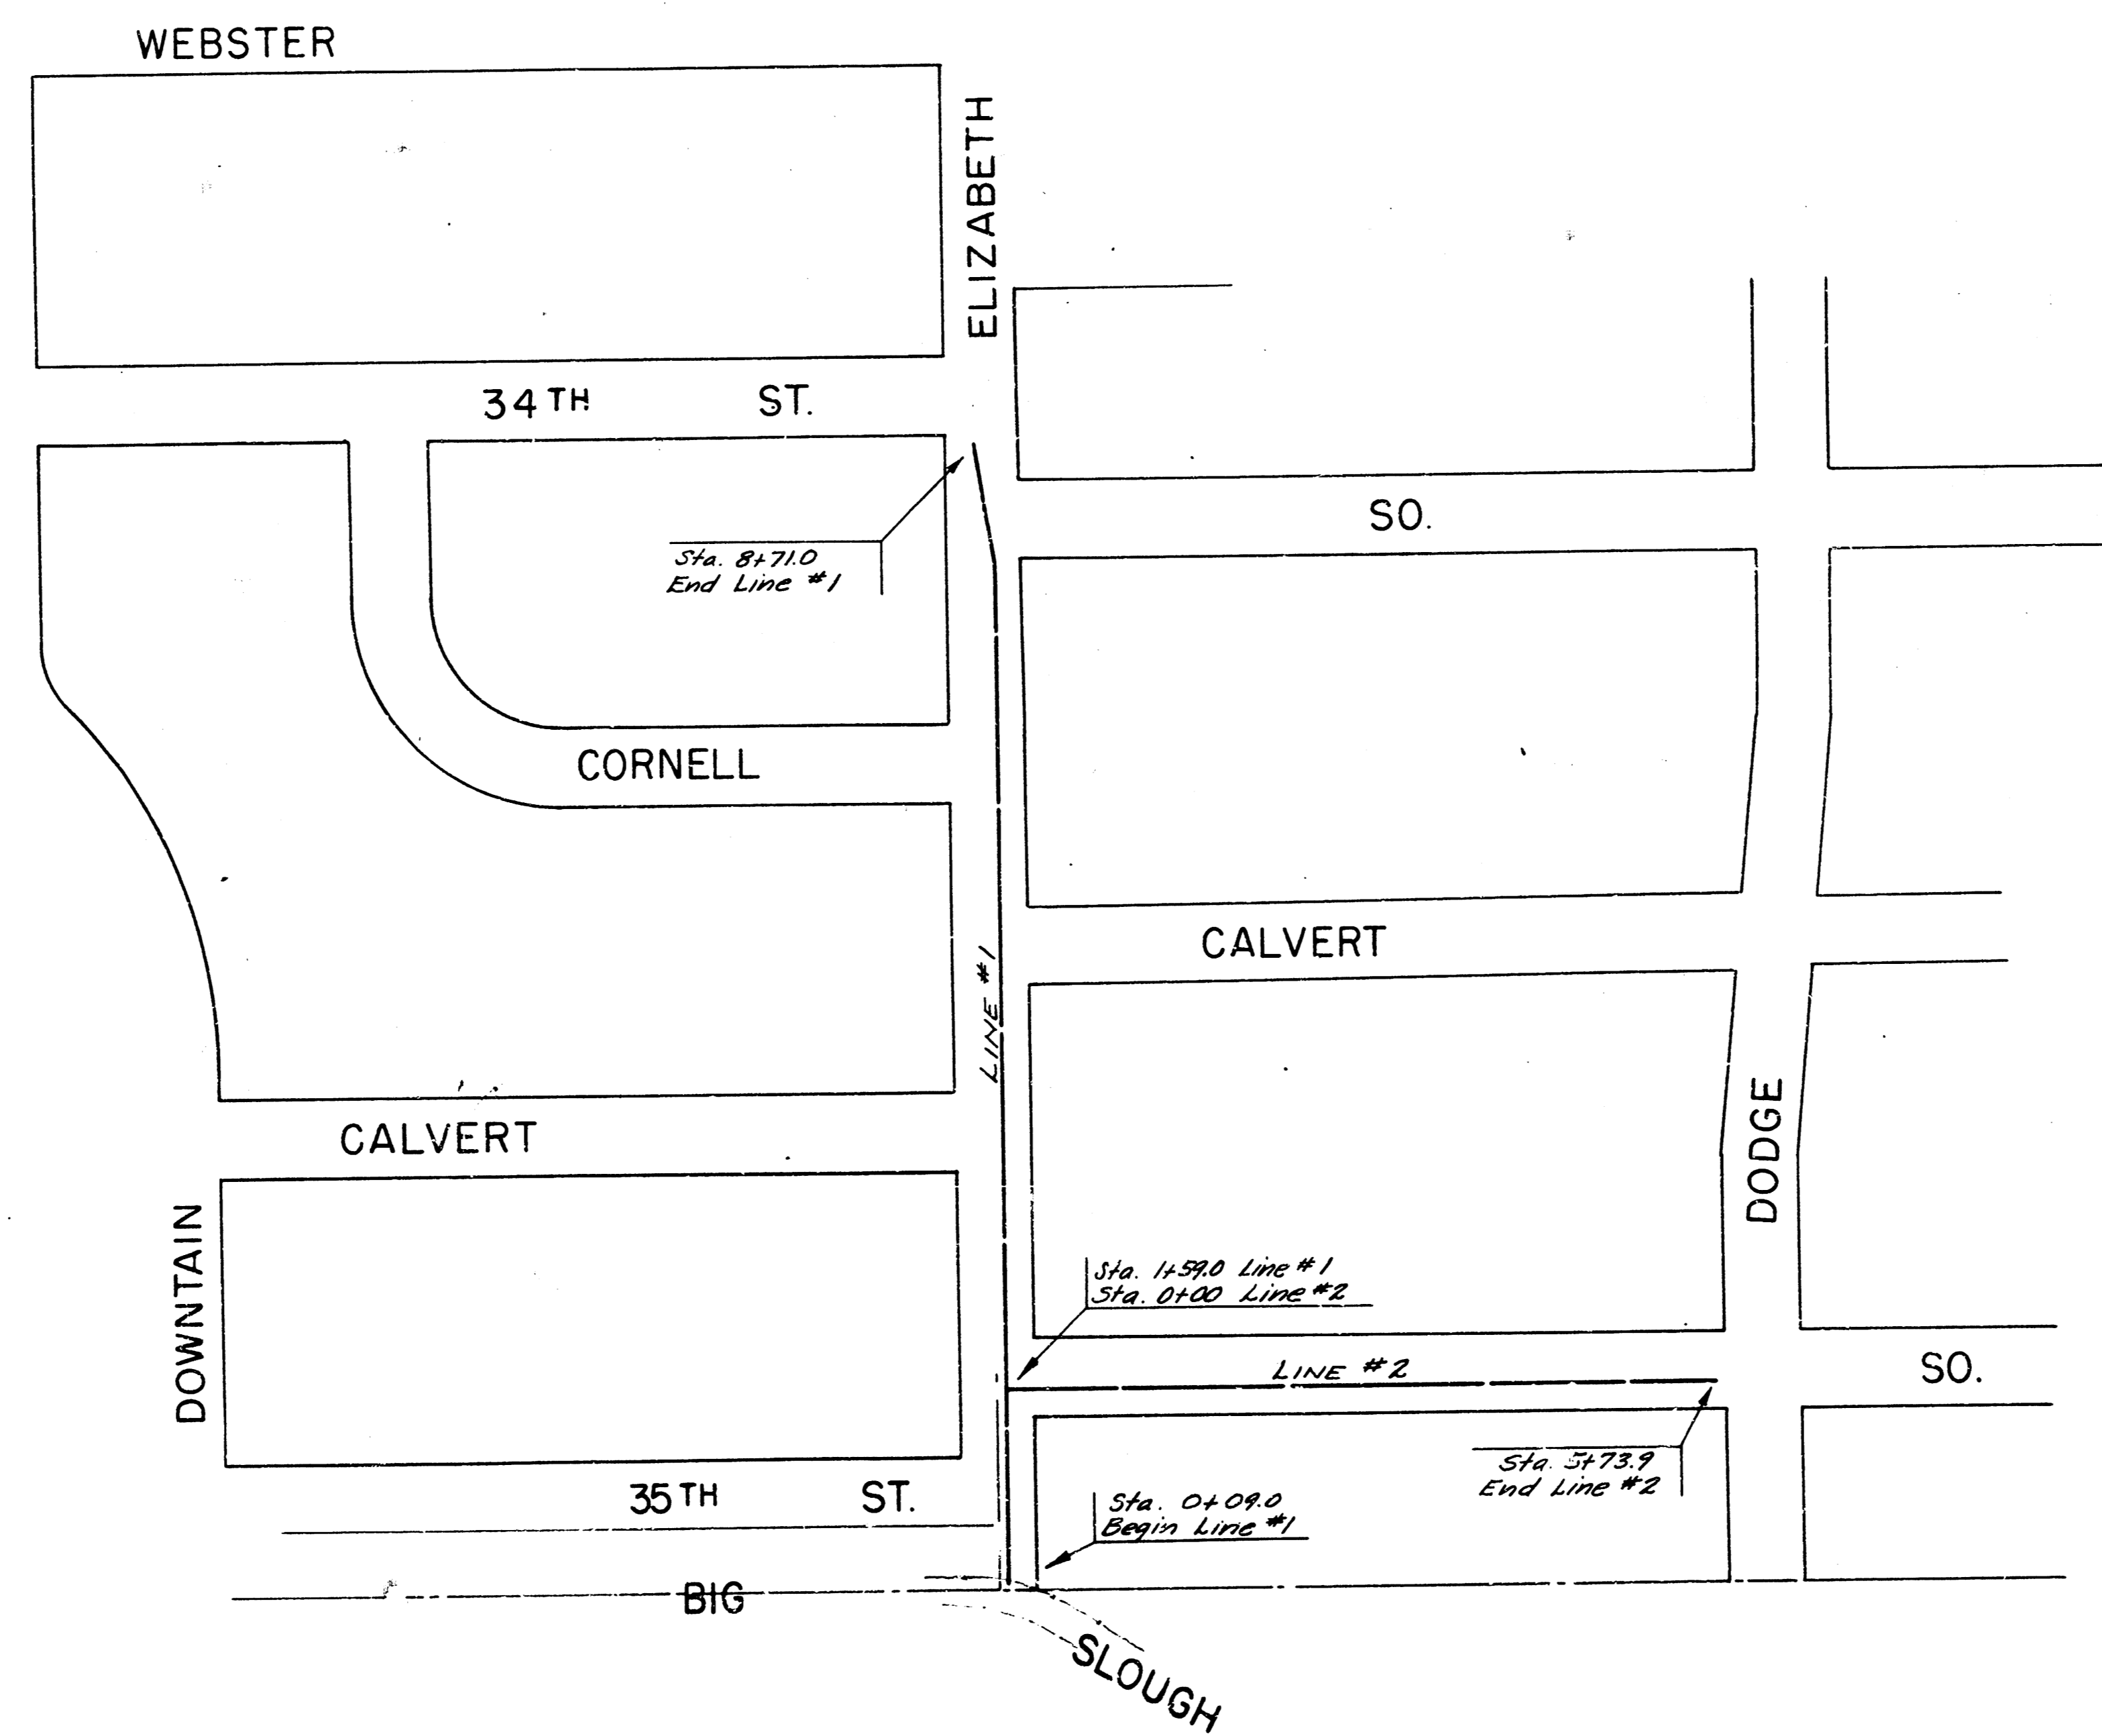



BENEFIT DISTRICT MAP
 STORM WATER SEWER NO. 63
 CITY OF WICHITA, KANS.
 B. E. SMITH CITY ENGINEER
 PROJECT NO C 25-64

LOCATION MAP
STORM WATER SEWER NO. 63
CITY OF WICHITA, KANSAS
B.E. SMITH - CITY ENGINEER
PROJECT NO. C25-64

APRIL, 1956

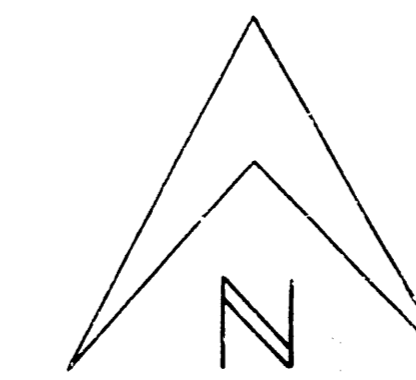

14-23
Mason
Linn

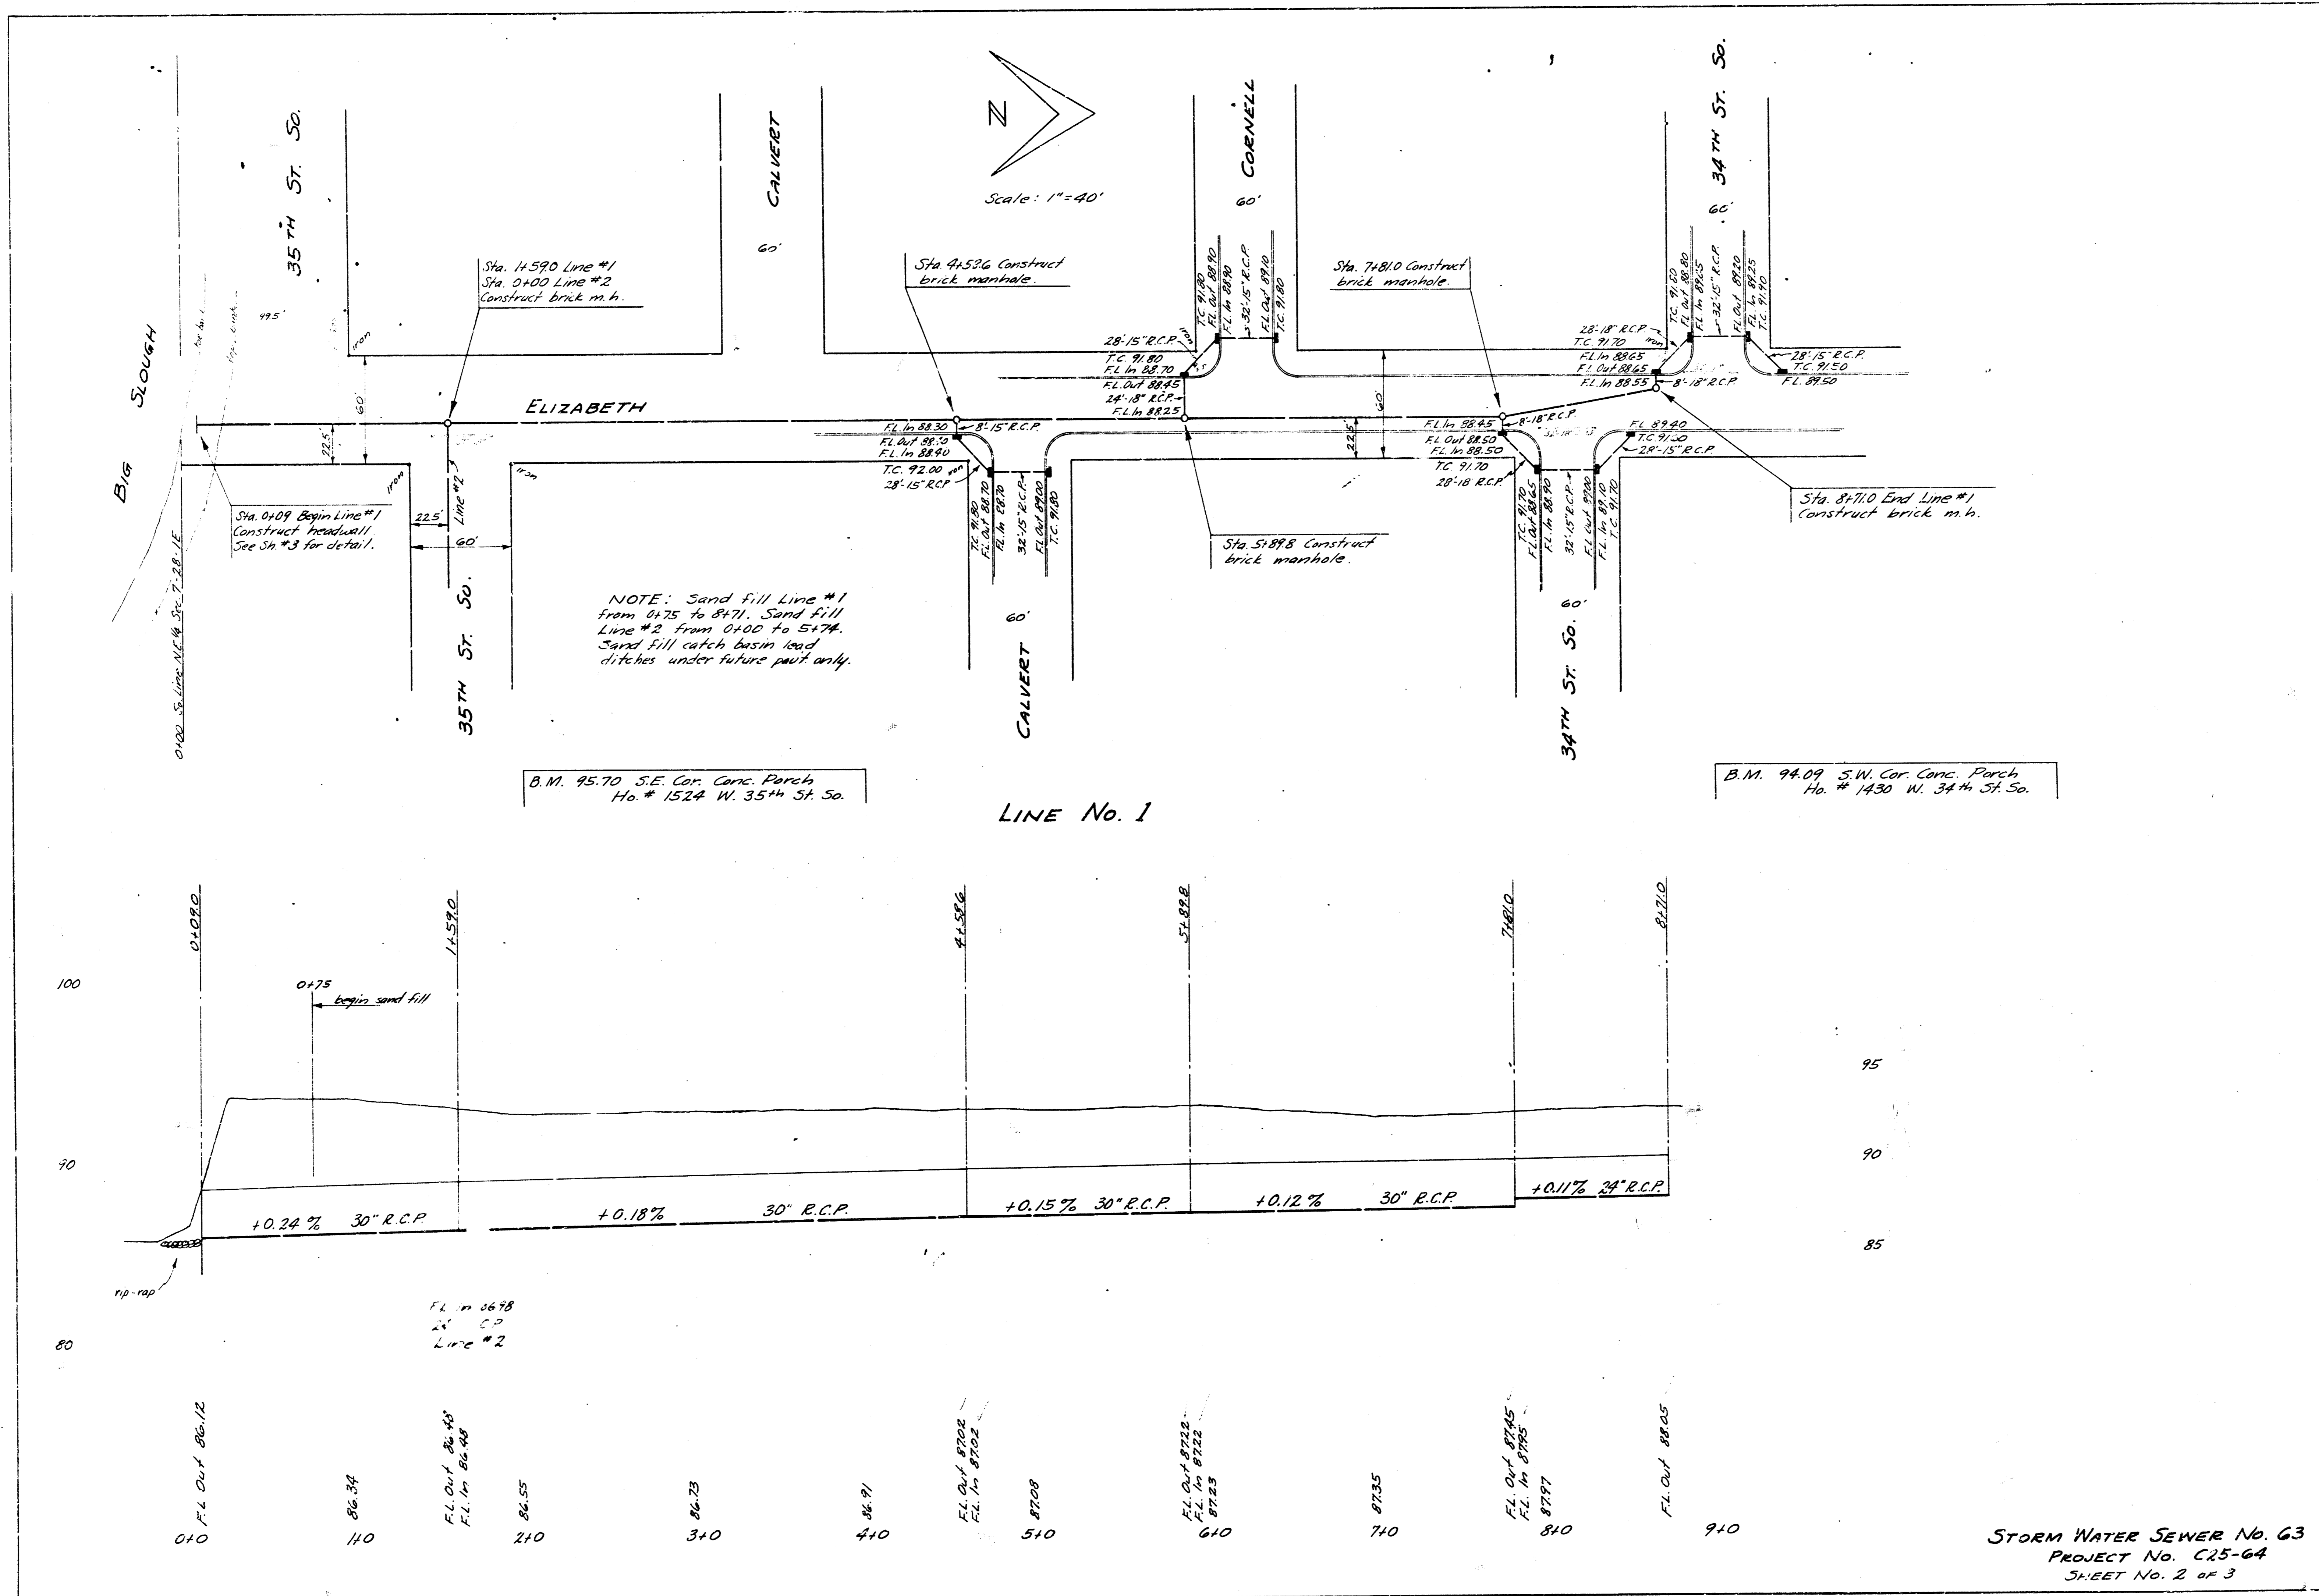

STORM WATER SEWER No. 63
PROJECT No. C25-64
SHEET No. 2 of 3

