




Sta. 0+00 is a point on a 20' Easement  
333.33' south of E Rawlins and 540'  
west of E Oliver.

P.O.T. Sta. 1+06.25 Tabled  
Stake on Easement.



Sta. 5+00 Construct  
Type "B" Manhole.

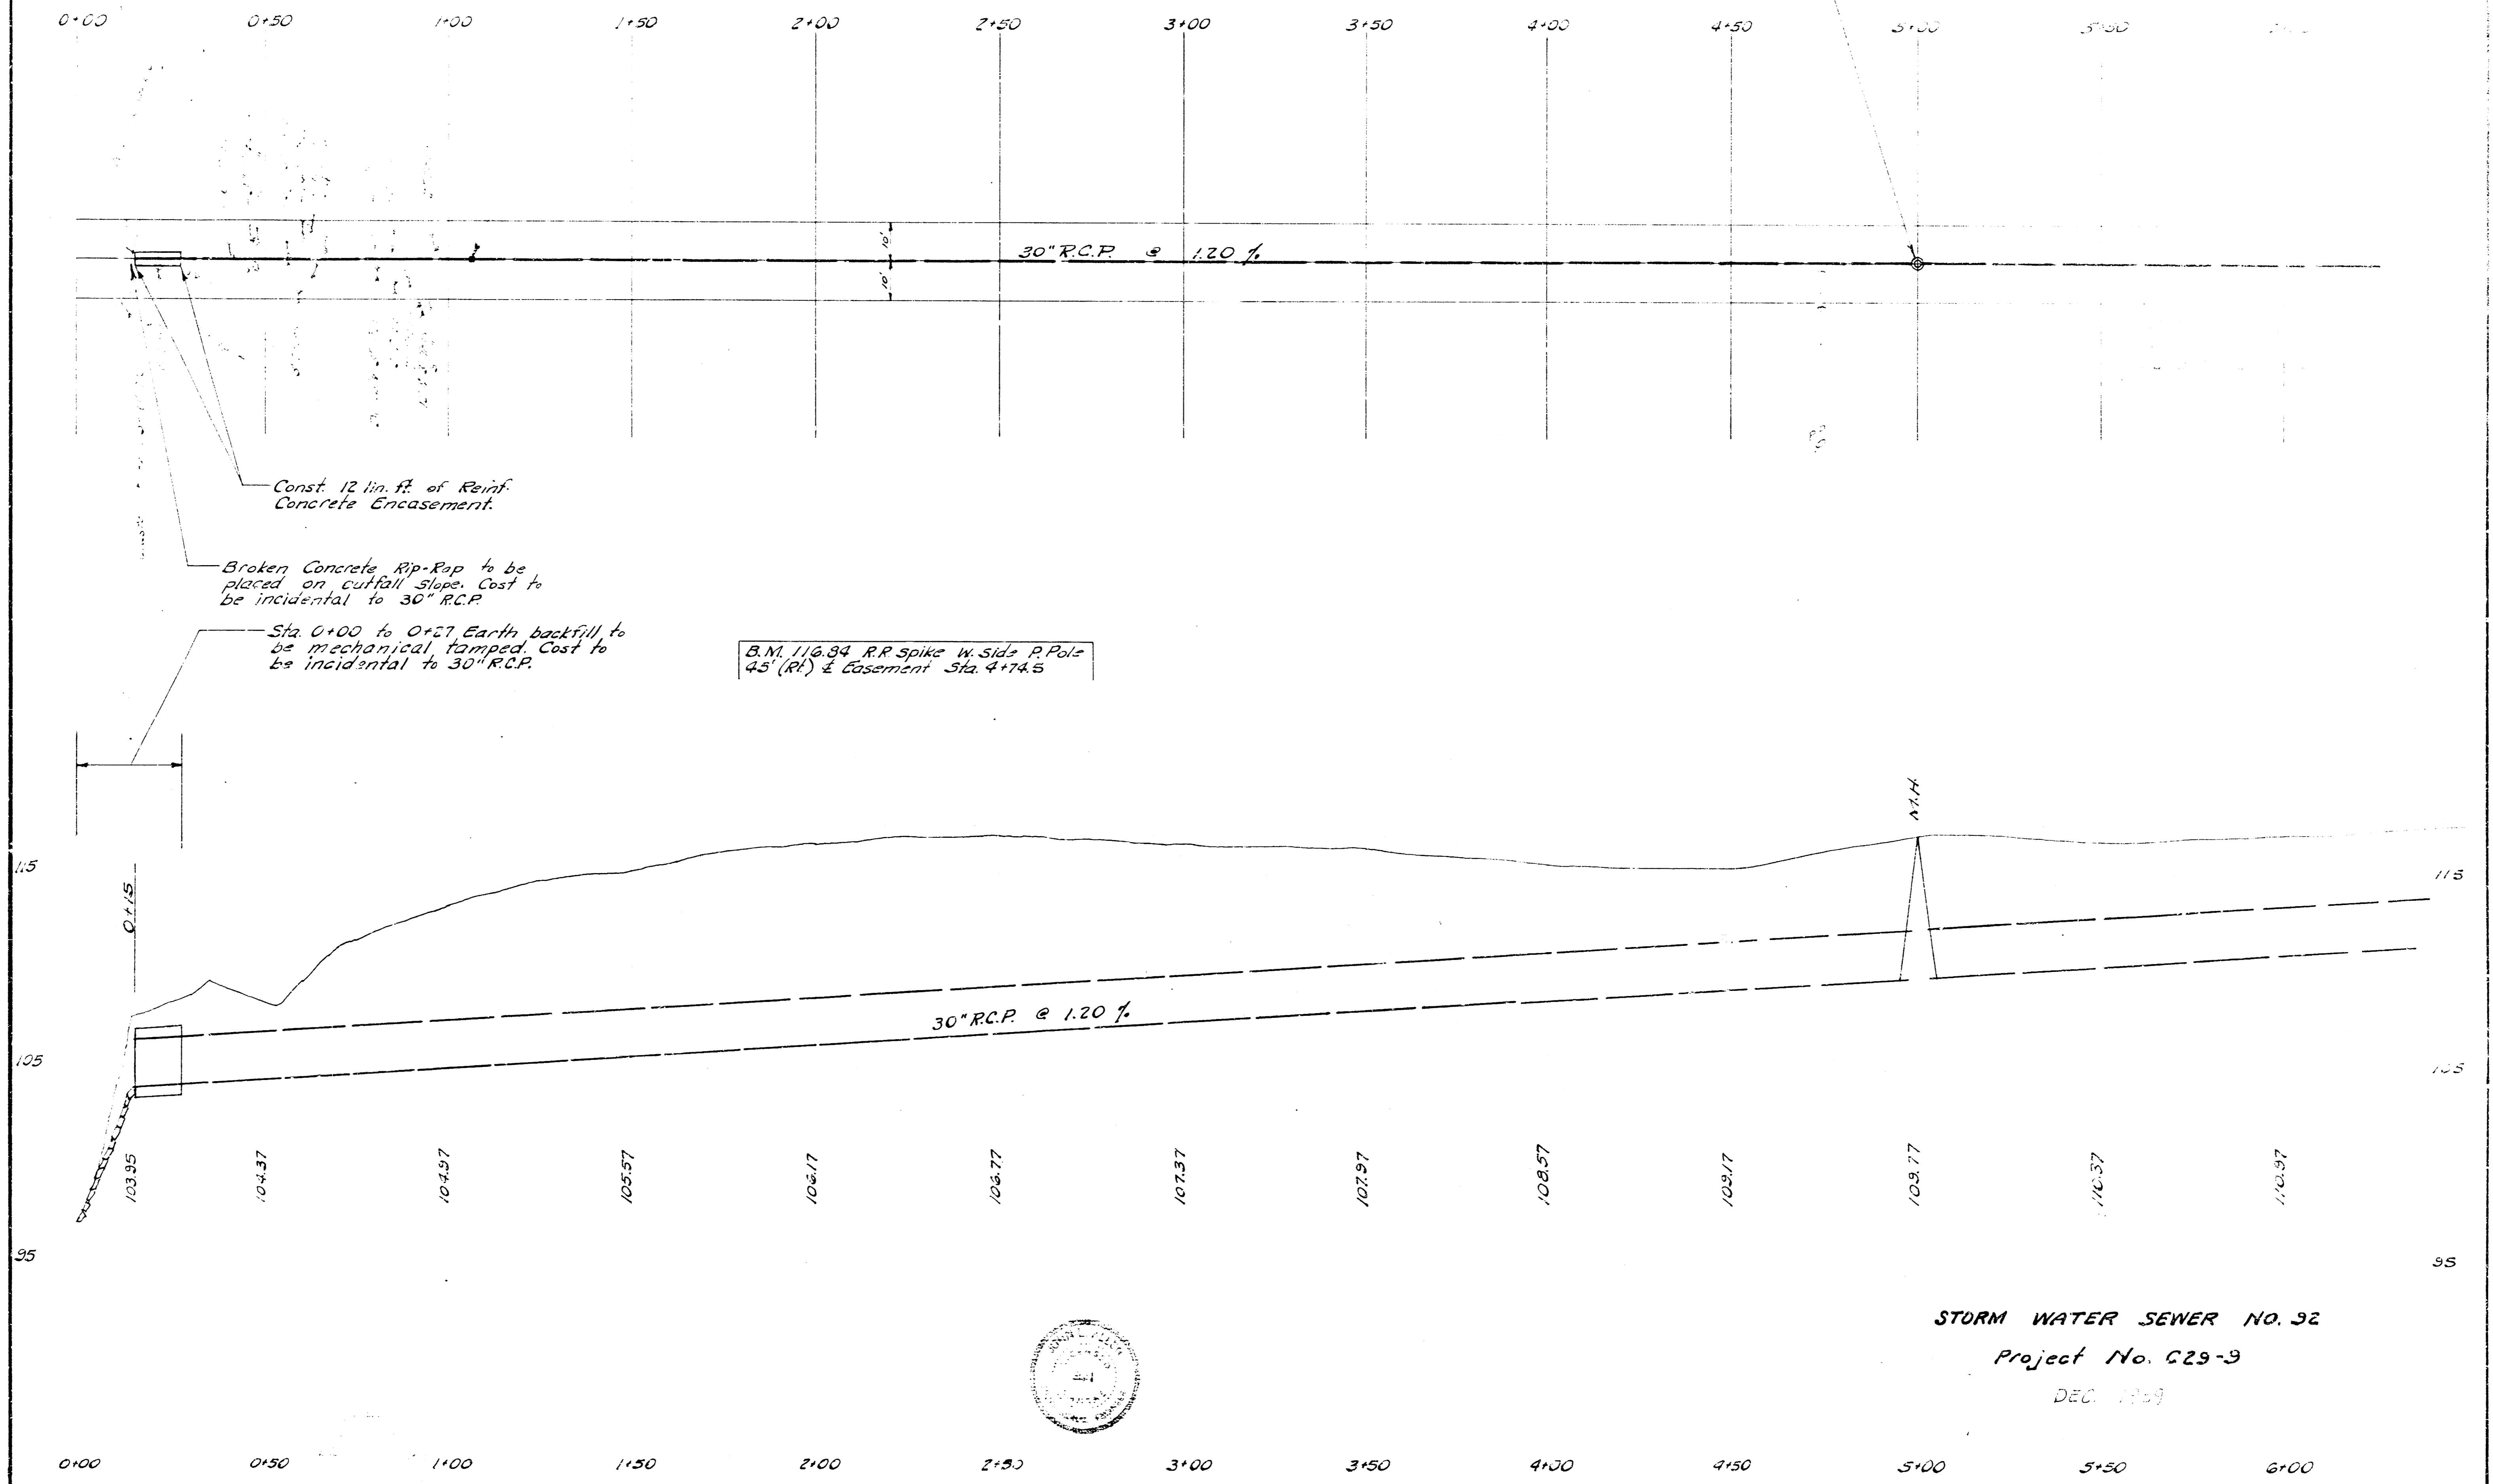

10/27/59  
J.L.P.

Const. 12 in. ft. of Reinf.  
Concrete Encasement.

Broken Concrete R.P. Pole to be  
placed on cutfall slope. Cost to  
be incidental to 30" R.C.P.

Sta. 0+00 to 0+27 Earth backfill to  
be mechanical tamped. Cost to  
be incidental to 30" R.C.P.

B.M. 116.94 R.P. Spike 14.5 lbs P. Pole  
45' (R) & Easement Sta. 4+174.5

STORM WATER SEWER NO. 92  
Project No. C29-9  
DEC. 1959

2/3

