



N. 1/4 Sec. 10, T. 28 S., R. 17 W.,
Sheridan Co., Kan.

N. 1/4 Sec. 10, T. 28 S., R. 17 W.,
Sheridan Co., Kan.


NOTE: All areas within earthwork limits shall be seeded in accordance with Kansas State Highway 150a "Standard" Specifications using mixed native grass seed and prairie hay mulch. Seed shall be applied at 80 lbs. per acre and fertilizer at 300 lbs. per acre. Fertilizer shall contain 18% Nitrogen, 12% Phosphate and 12% Potassium. Costs for seeding, mulching and other appropriate work shall be paid for as bid for "Seed". Excavation from channel to be placed in windrow west of new channel and northeast of existing channel as directed by Engineer.

Sec 1, T28S, R17W


Unplatted

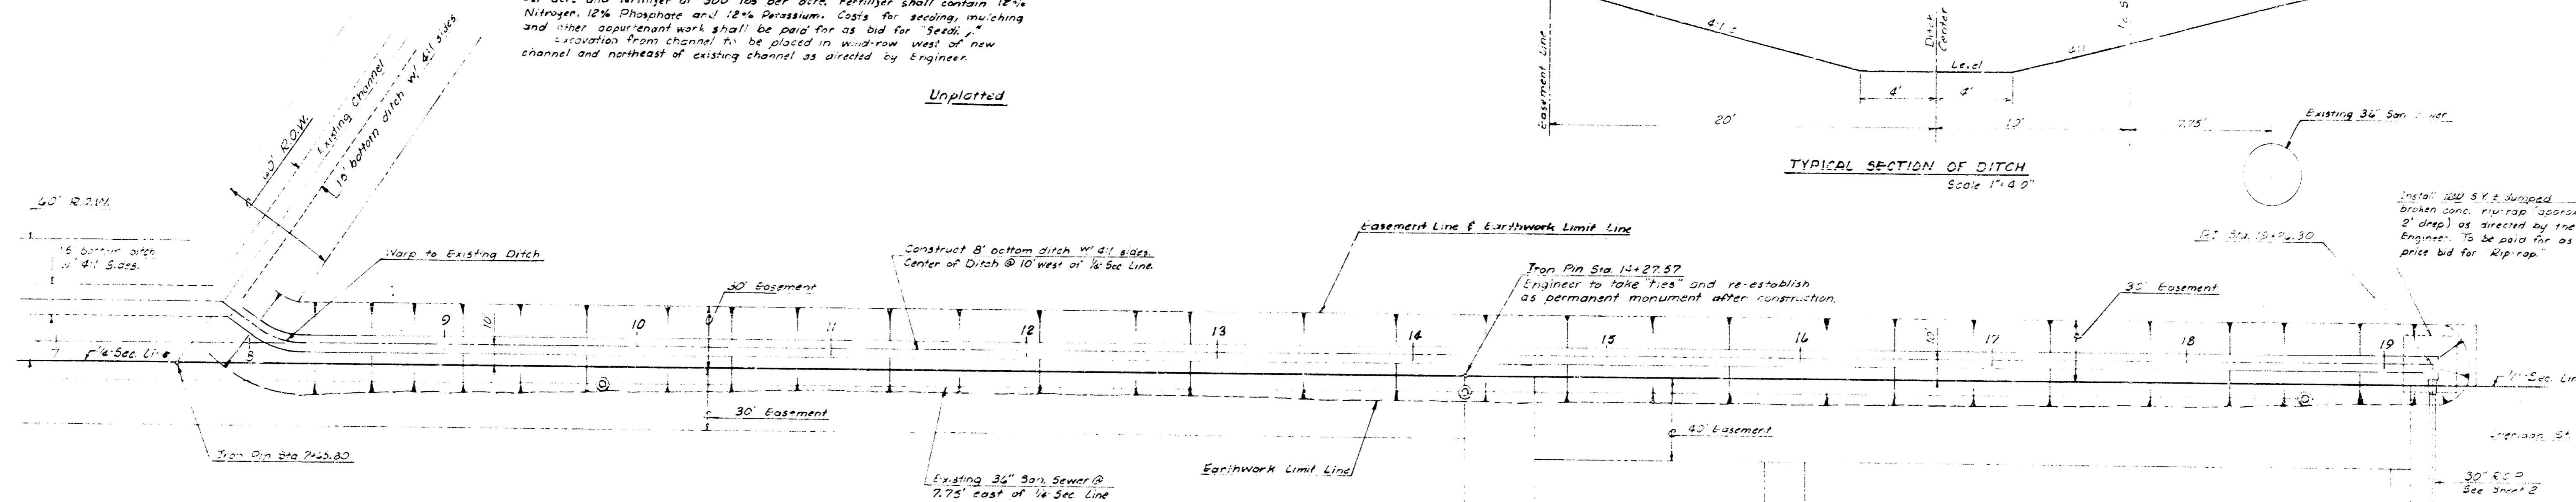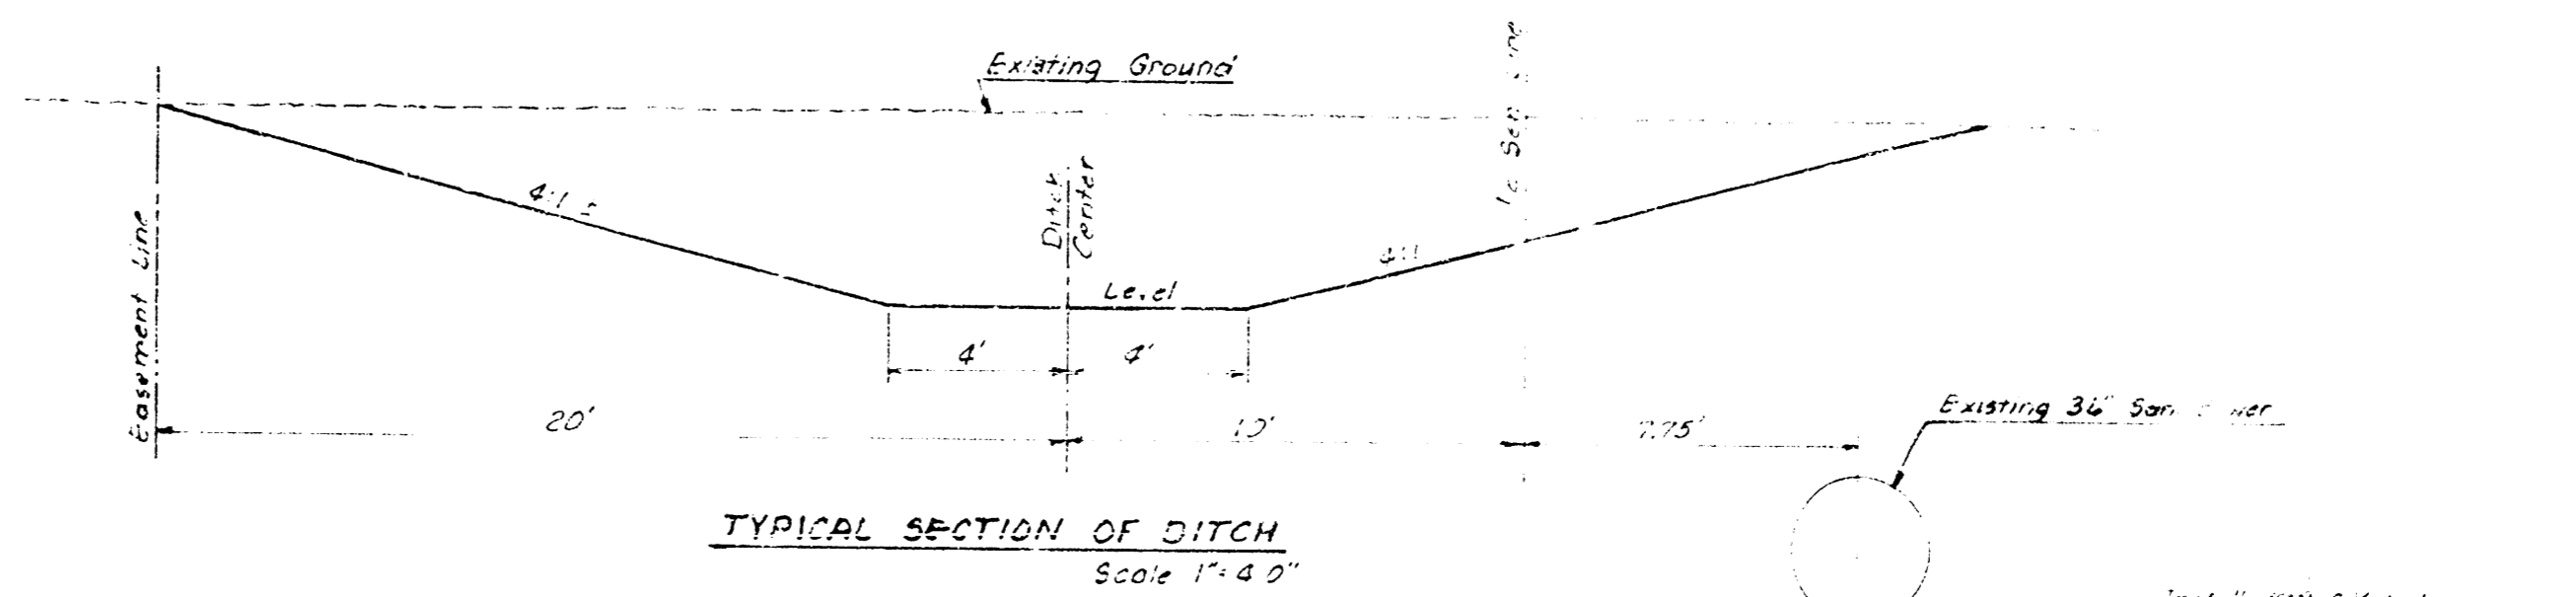

Unplatted

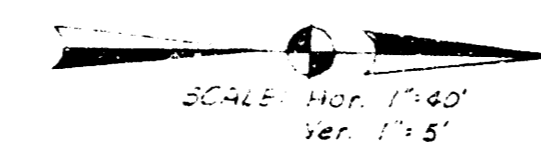

NOTE: Earthwork Estimate 4600 to 4900 CY. Engineer to cross-section before and after construction for earthwork quantities.


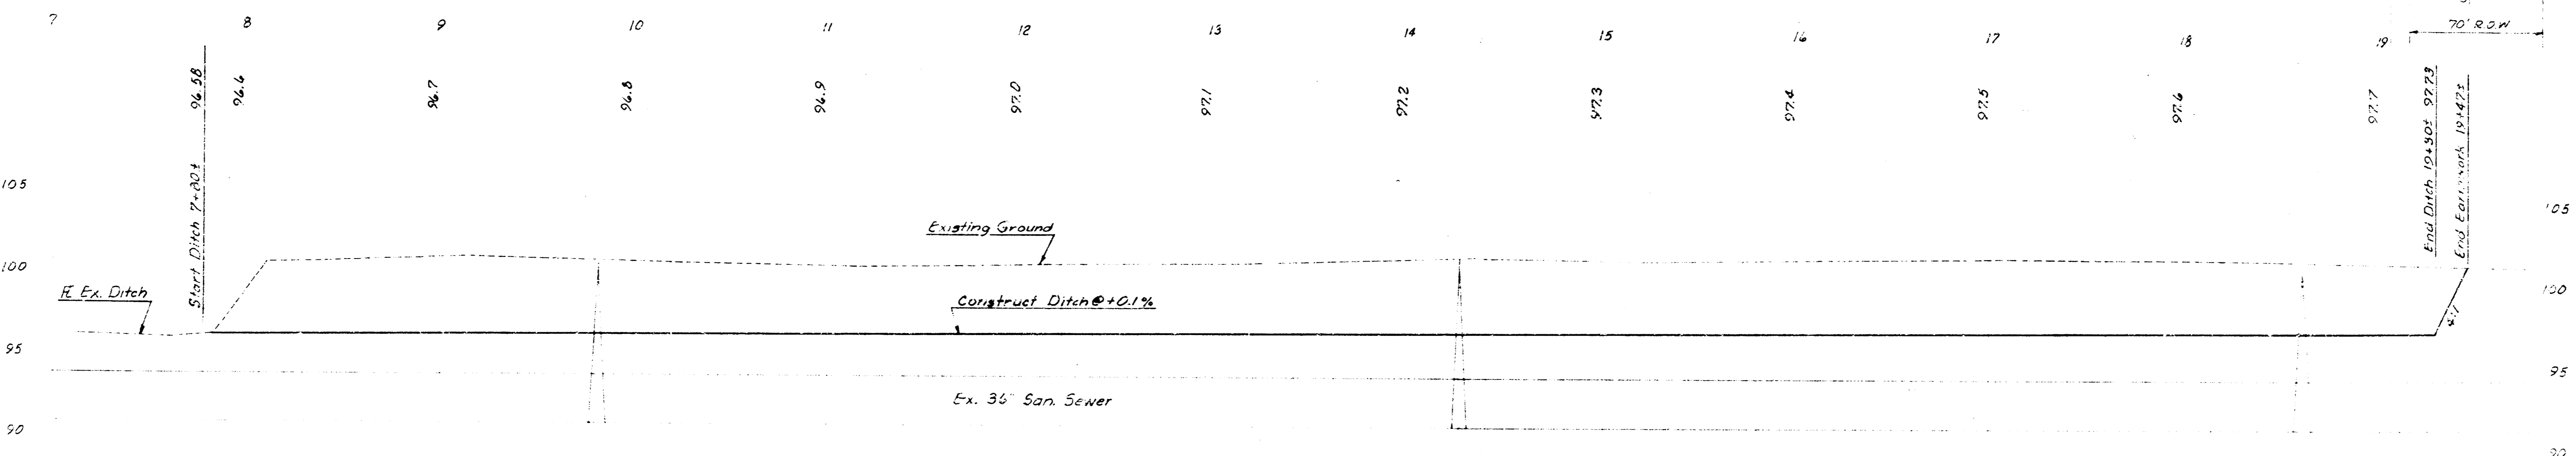


STORM WATER SEWER NO. 103
 R.W. LINN, CITY ENGINEER
 CITY OF WICHITA, KANSAS
 PROJECT NO. DBKA 573007
 DATE APRIL 1973 SHEET 1 OF 5

3M 1207 In. in thimble of 1/2 Sec. 20
 Shaded 50' of Power, E Thimble
 3 M 1215 1/2 Sec 20 SW con
 Shaded & Casado.

NOTE: Excess retention from storm sewer to be stockpiled in
 Wichita Builders 3rd Add'n as directed by Engineer.

Sec. 1, T28S, R11W

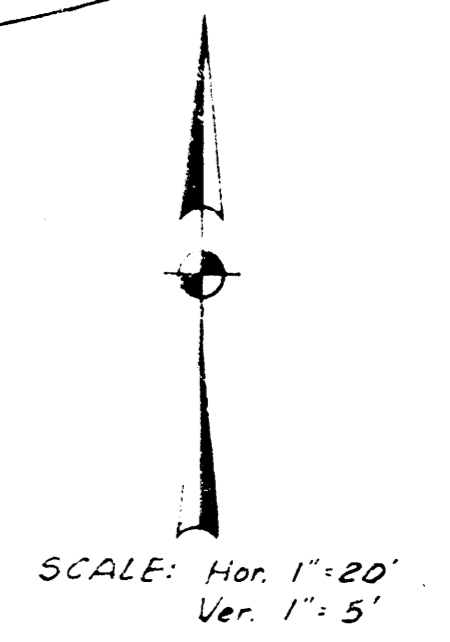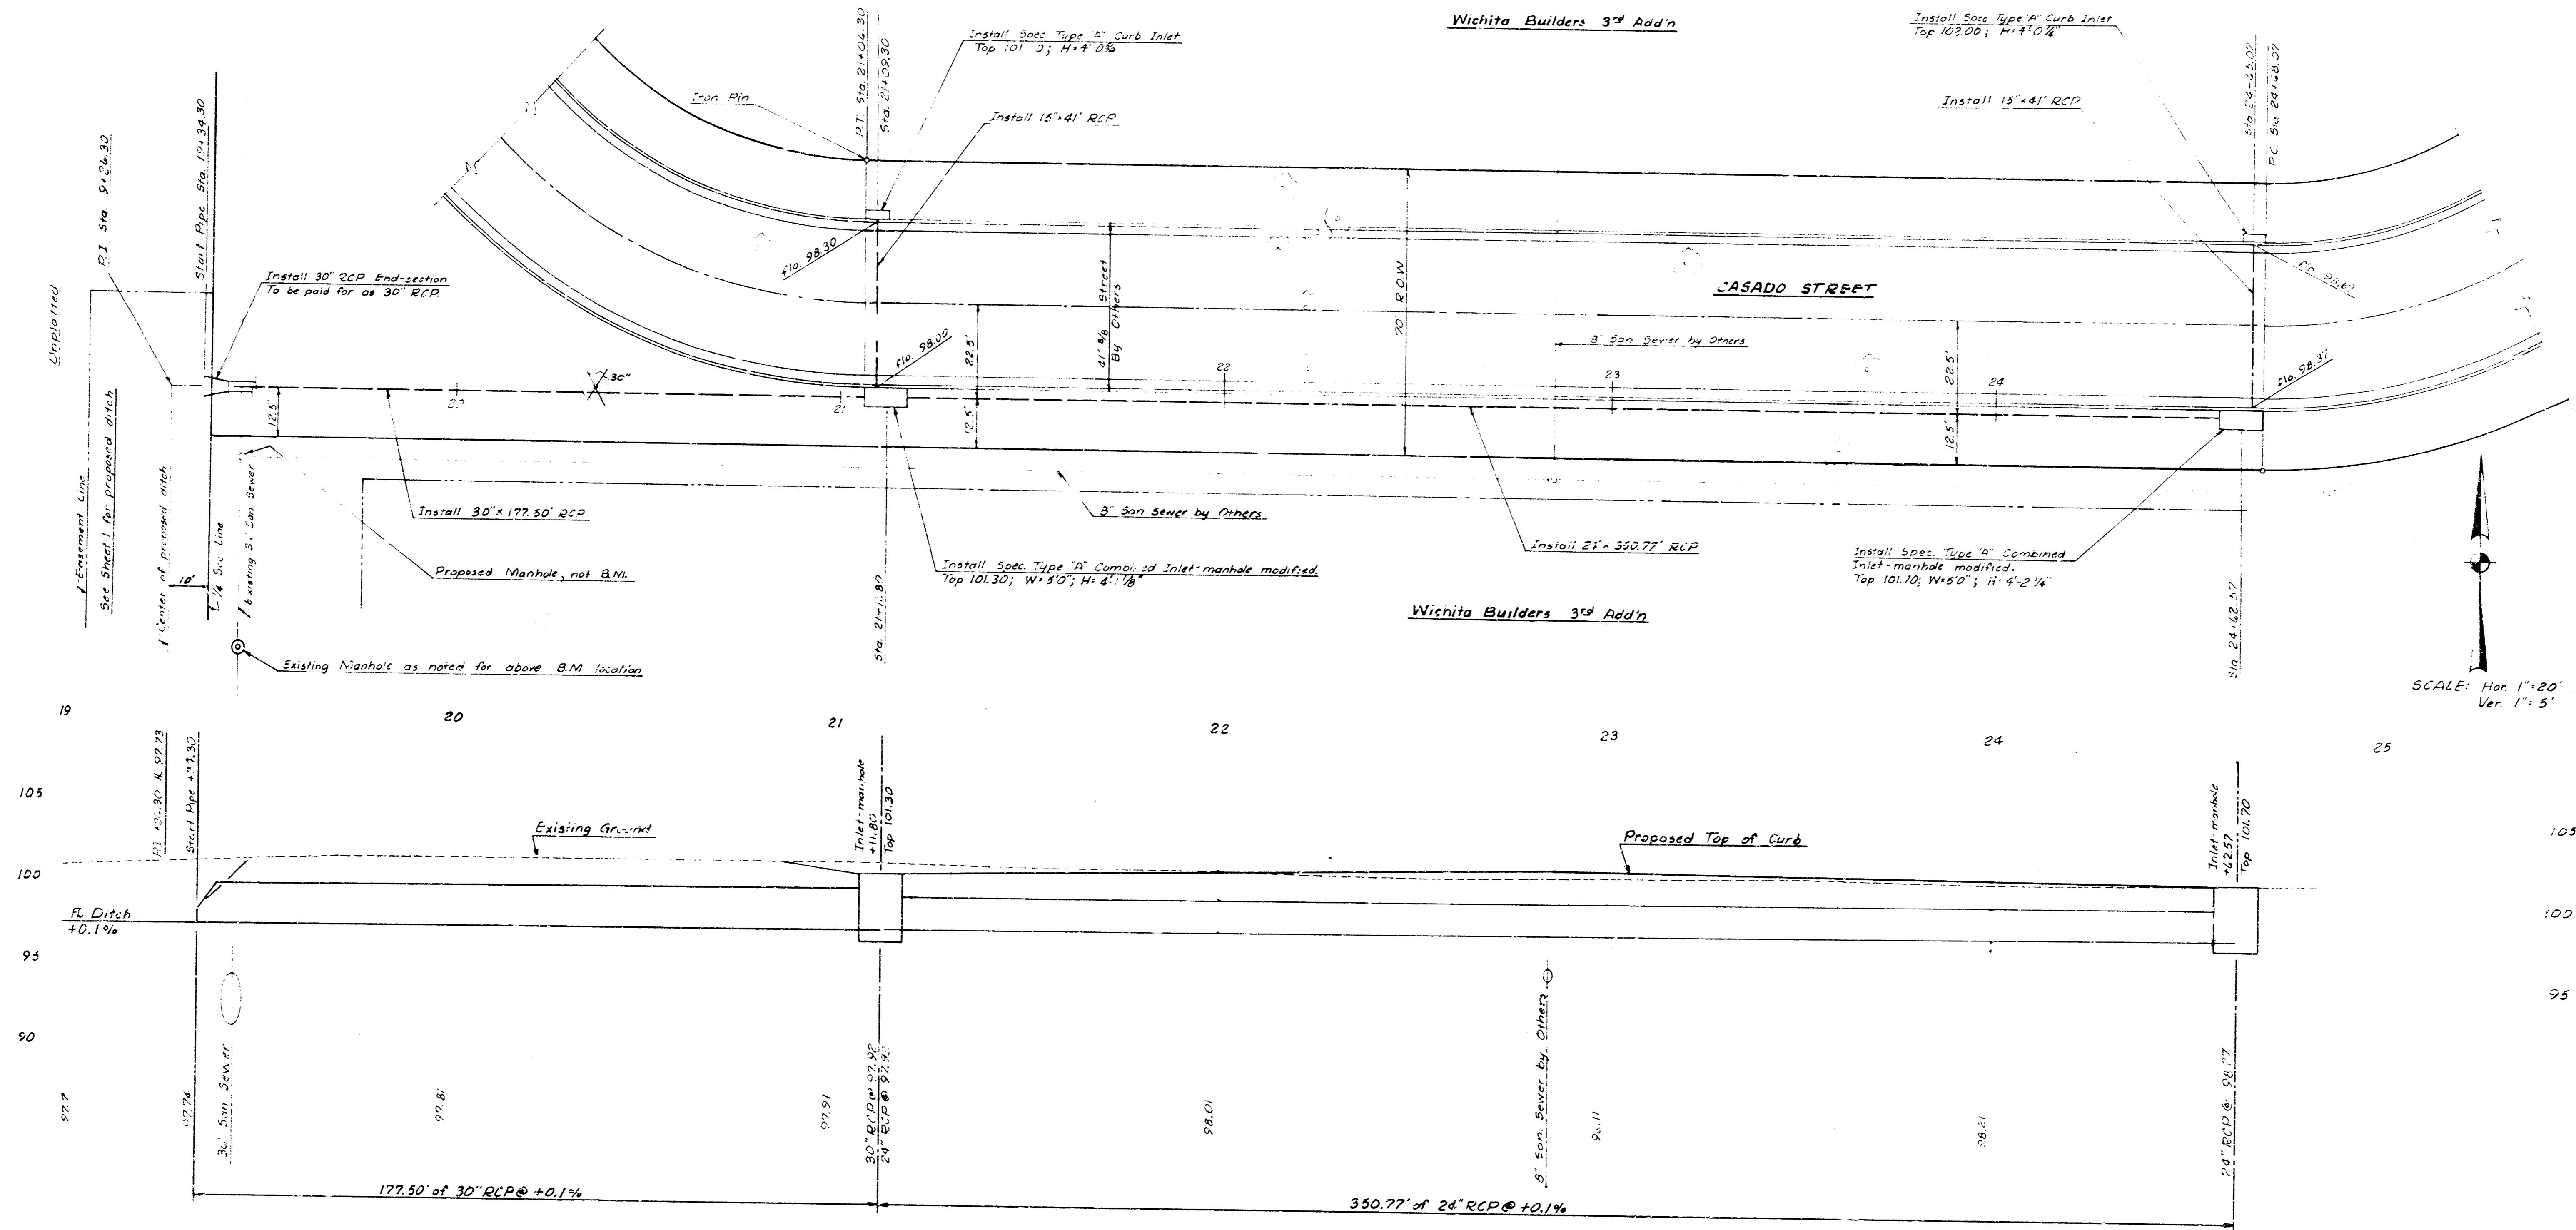

Gutter by Others


Gutter by Others

sand mix concrete.


Paving

Gutter by Others

with 4 Curb Castings

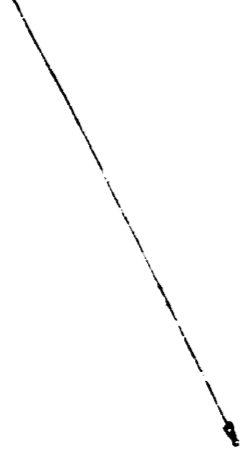


Paving


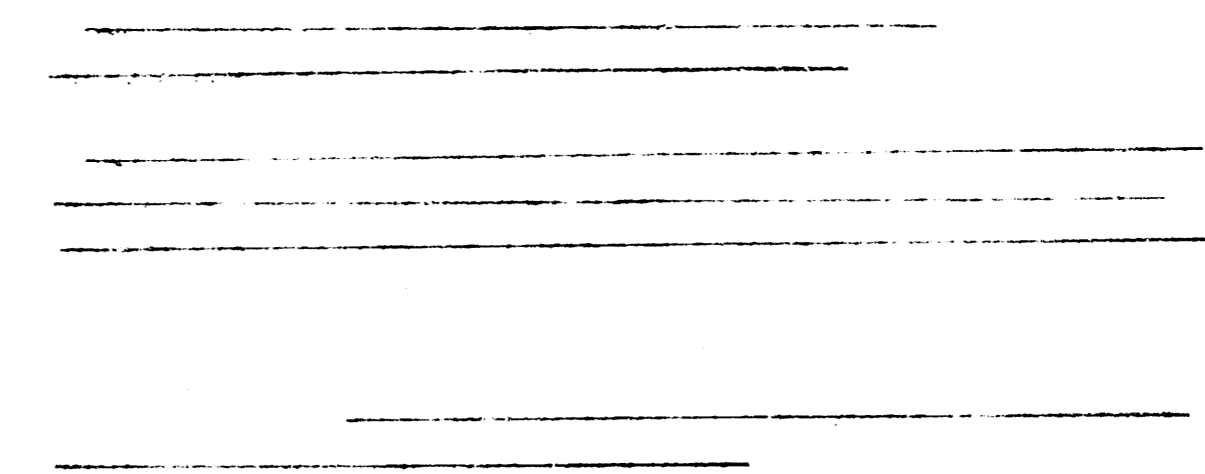


Install 4 Curb Castings


5' 0" 11' - 0" 5' 0"

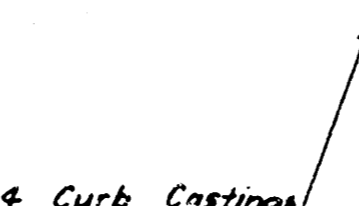


Gutter by Others

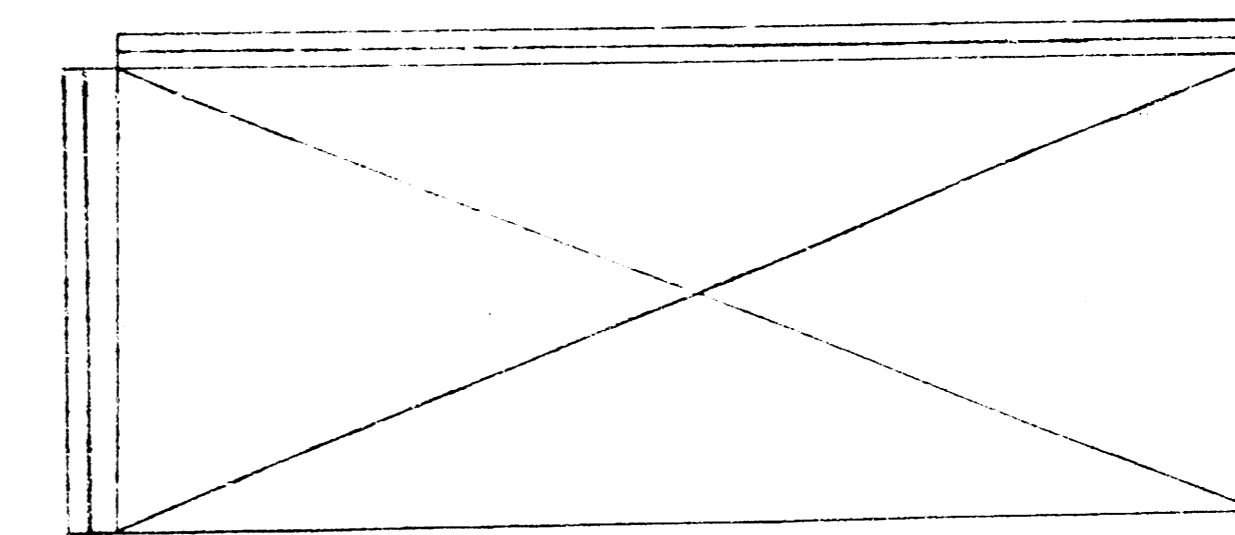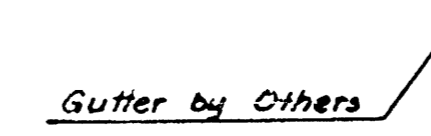

Sand Mix

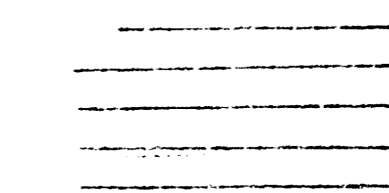

MODIFIED

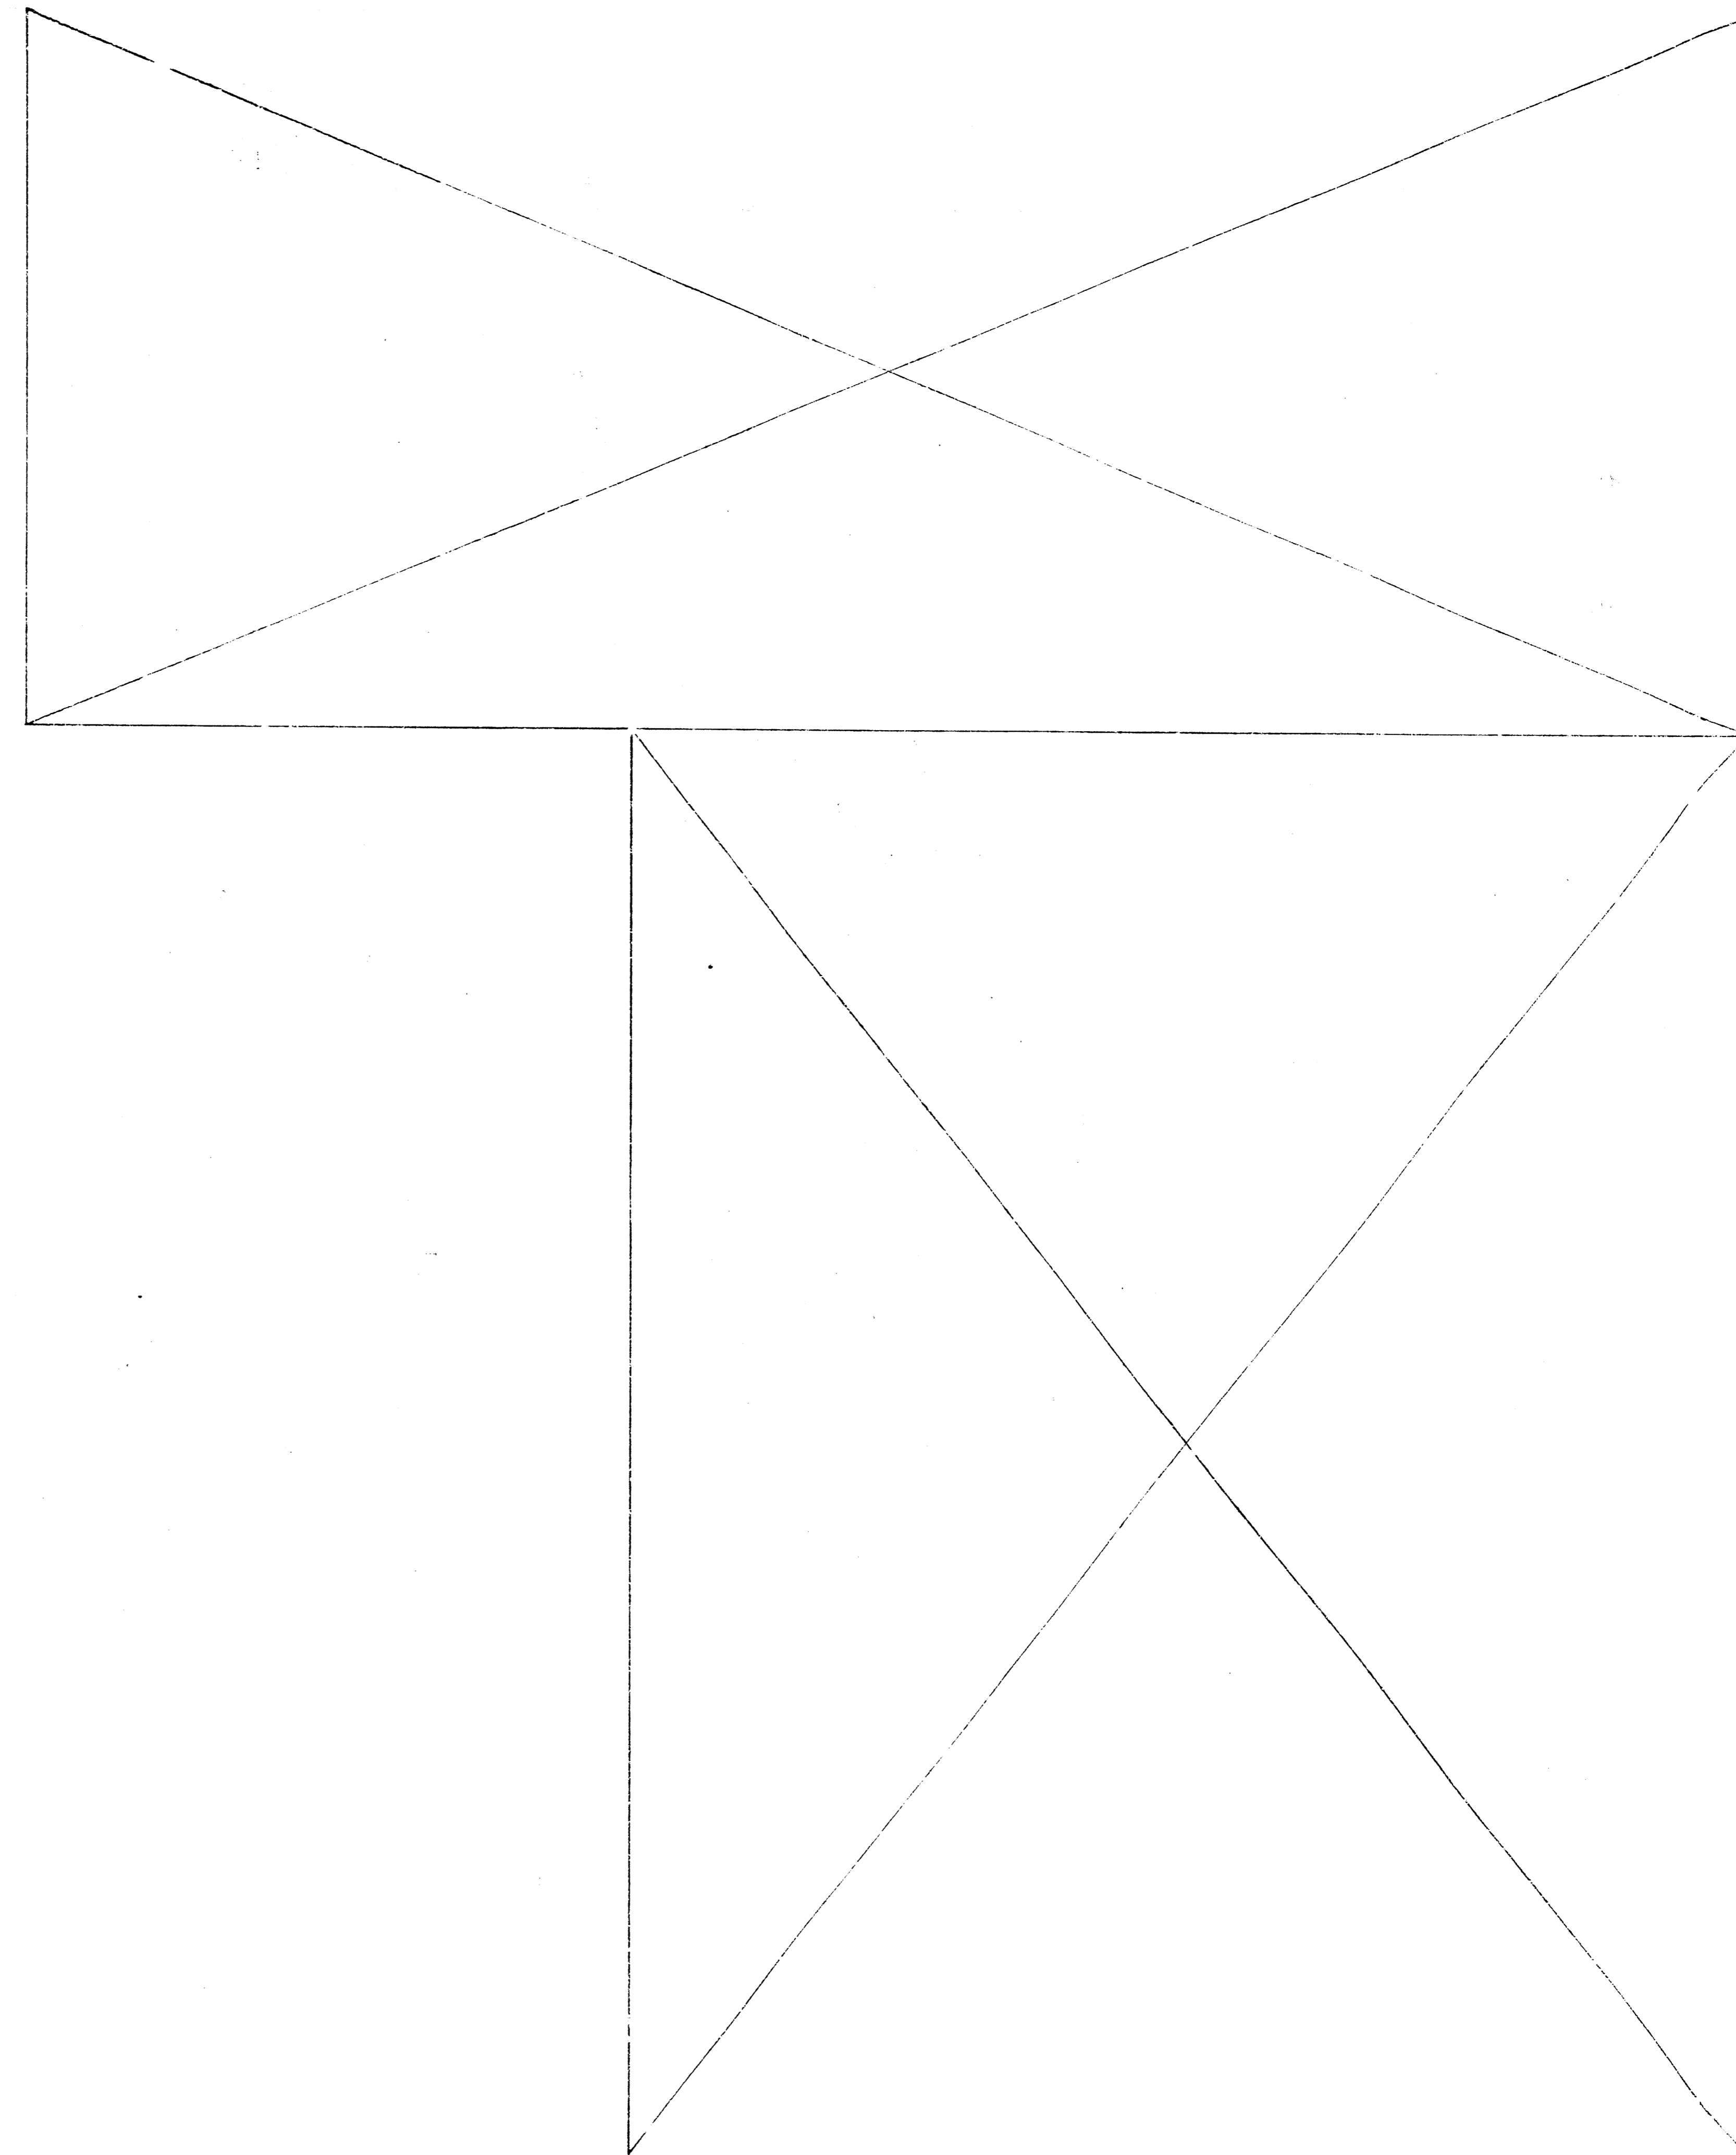

STORI WATER SEWER NO. 103
Project No. DBA 573007

Sheet 5 of 5