


AMERICAN CONSULTING ENGINEERS
 1110 North 17th Street, Wichita, Kansas 67202
 PHONE 266-1111

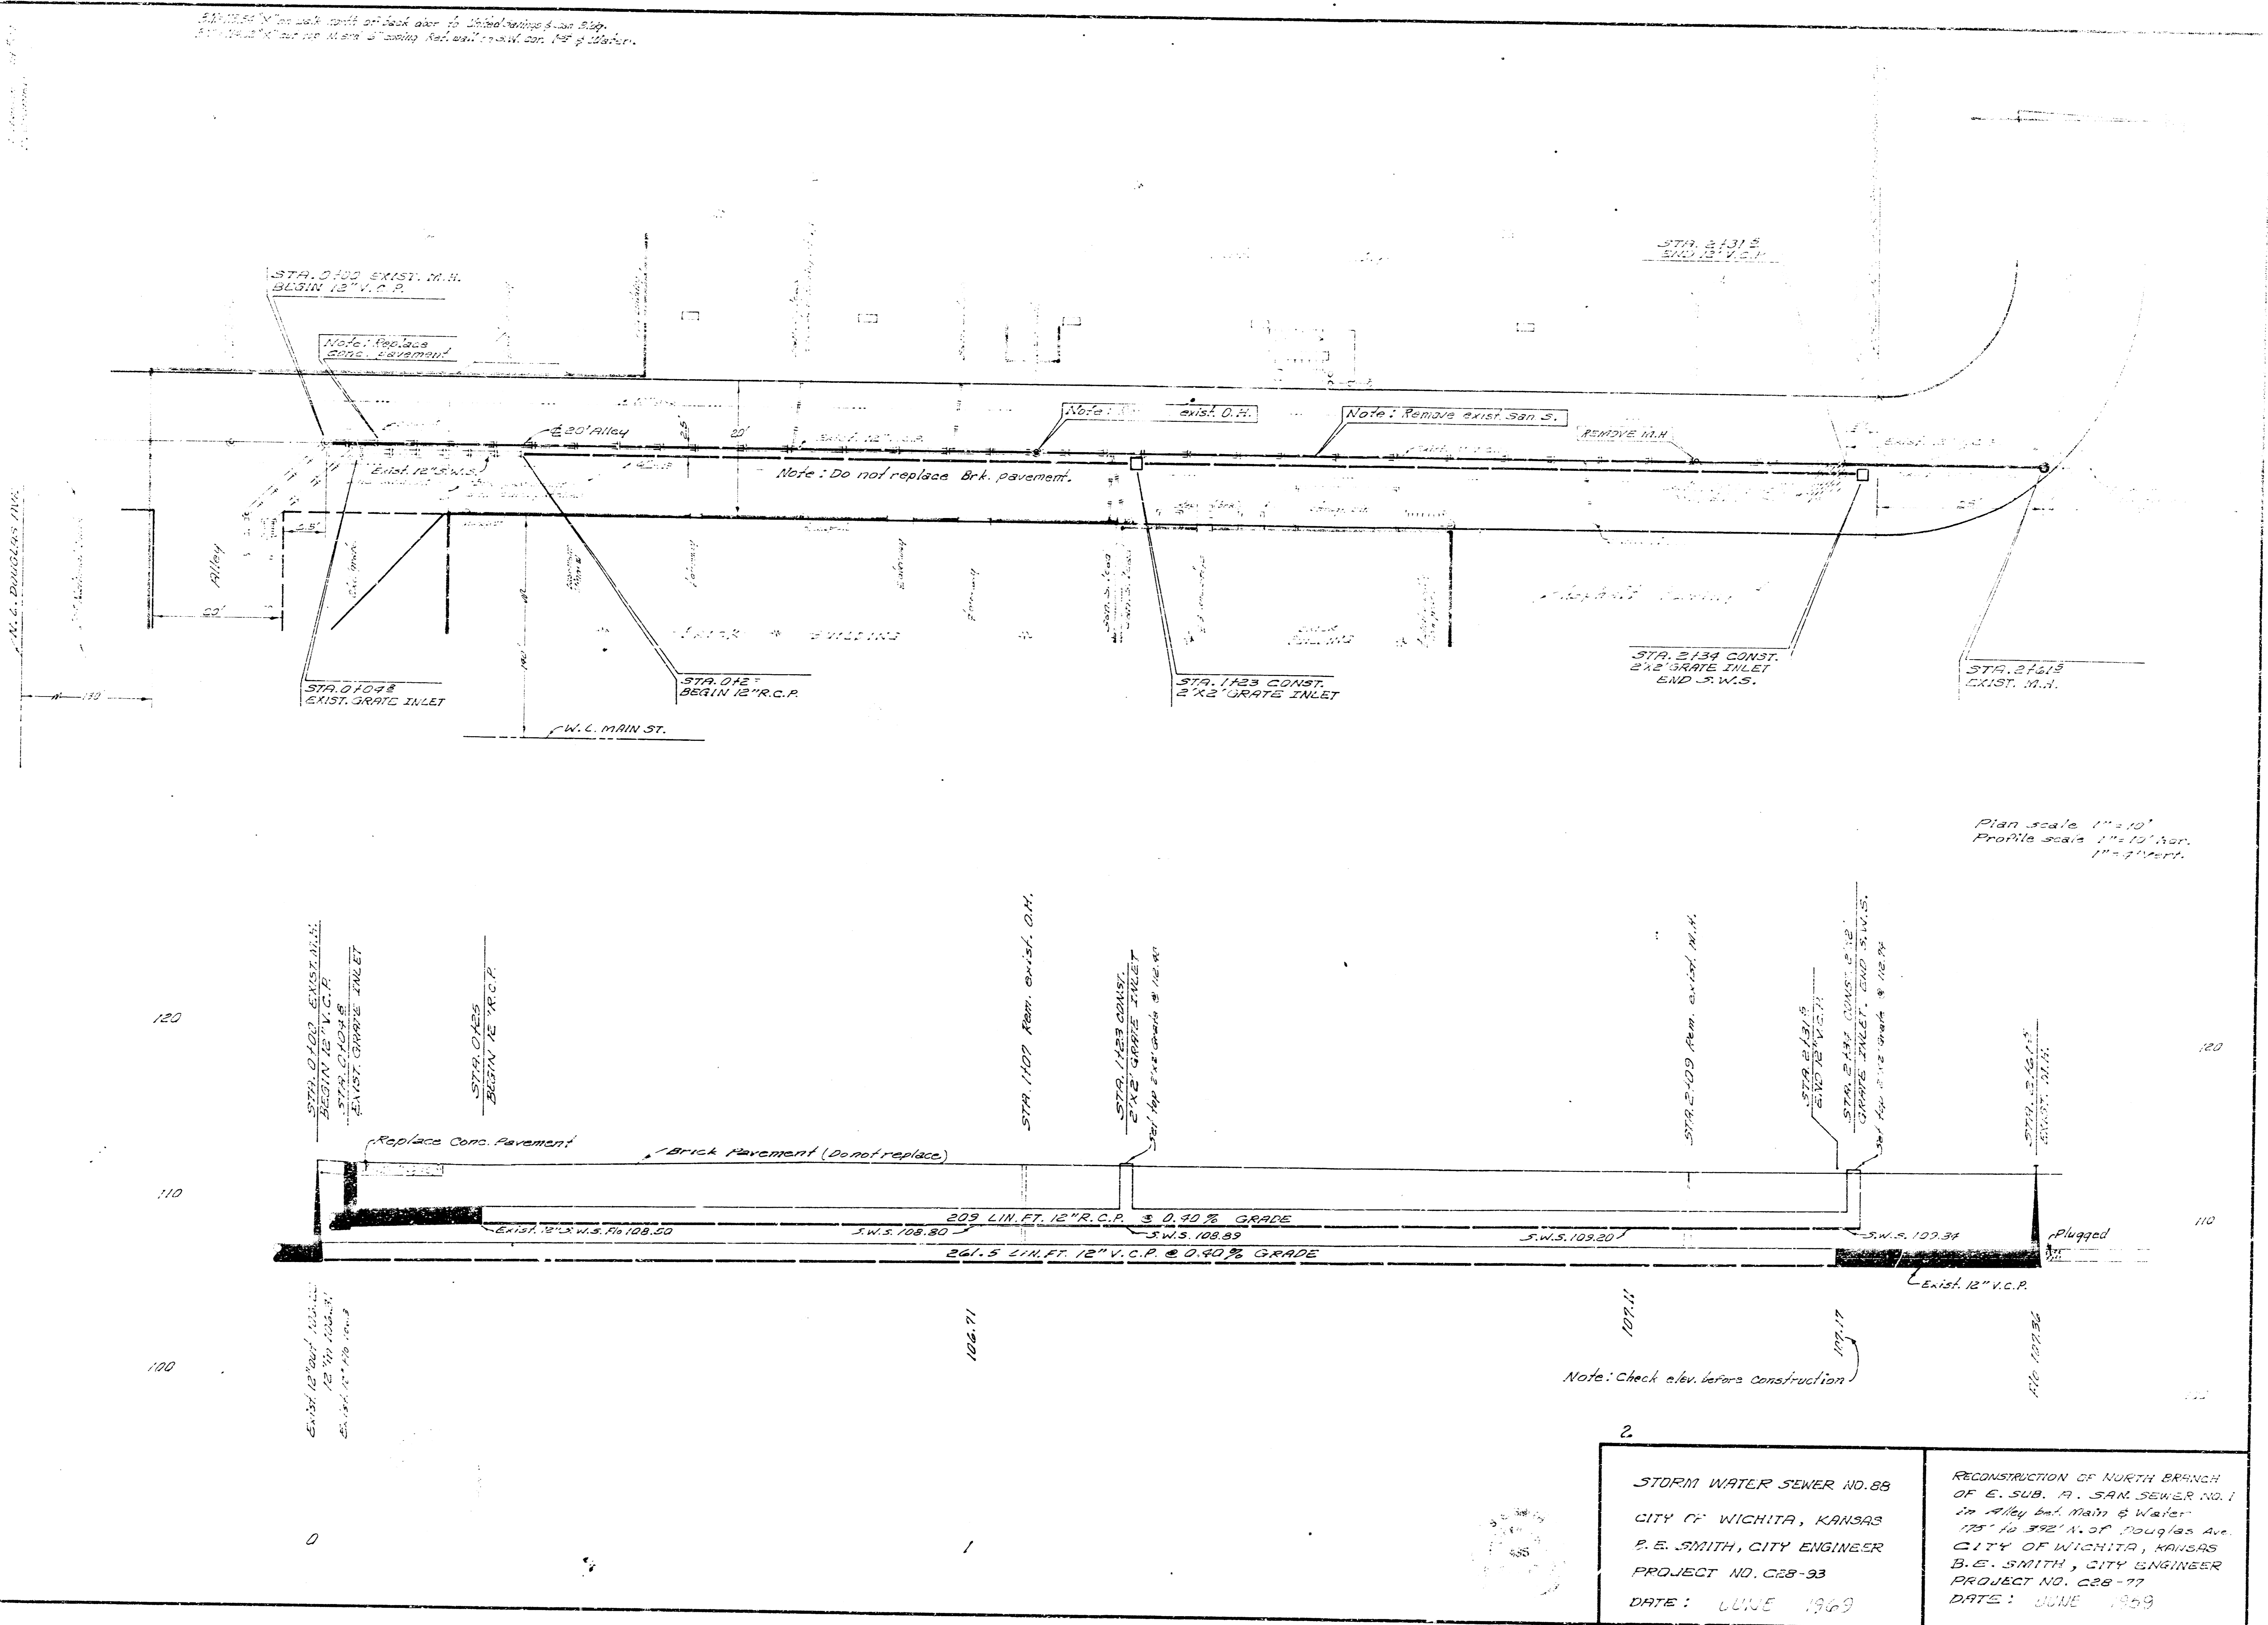

Plan scale 1"=10'
 Profile scale 1"=10' vert.

<p>2</p> <p>STORM WATER SEWER NO. 88 CITY OF WICHITA, KANSAS B. E. SMITH, CITY ENGINEER PROJECT NO. C28-93 DATE: JUNE 1969</p>	<p>RECONSTRUCTION OF NORTH BRANCH OF E. SUB. A. SAN. SEWER NO. 1 in Alley bet. Main & Water 175' to 392' N. of Douglas Ave. CITY OF WICHITA, KANSAS B. E. SMITH, CITY ENGINEER PROJECT NO. C28-77 DATE: JUNE 1959</p>
--	--