



PLAN
 DRAWN BY: _____
 CHECKED BY: _____
 DATE: _____
 NOTE BOOK NO. _____
 PROJECT NO. _____

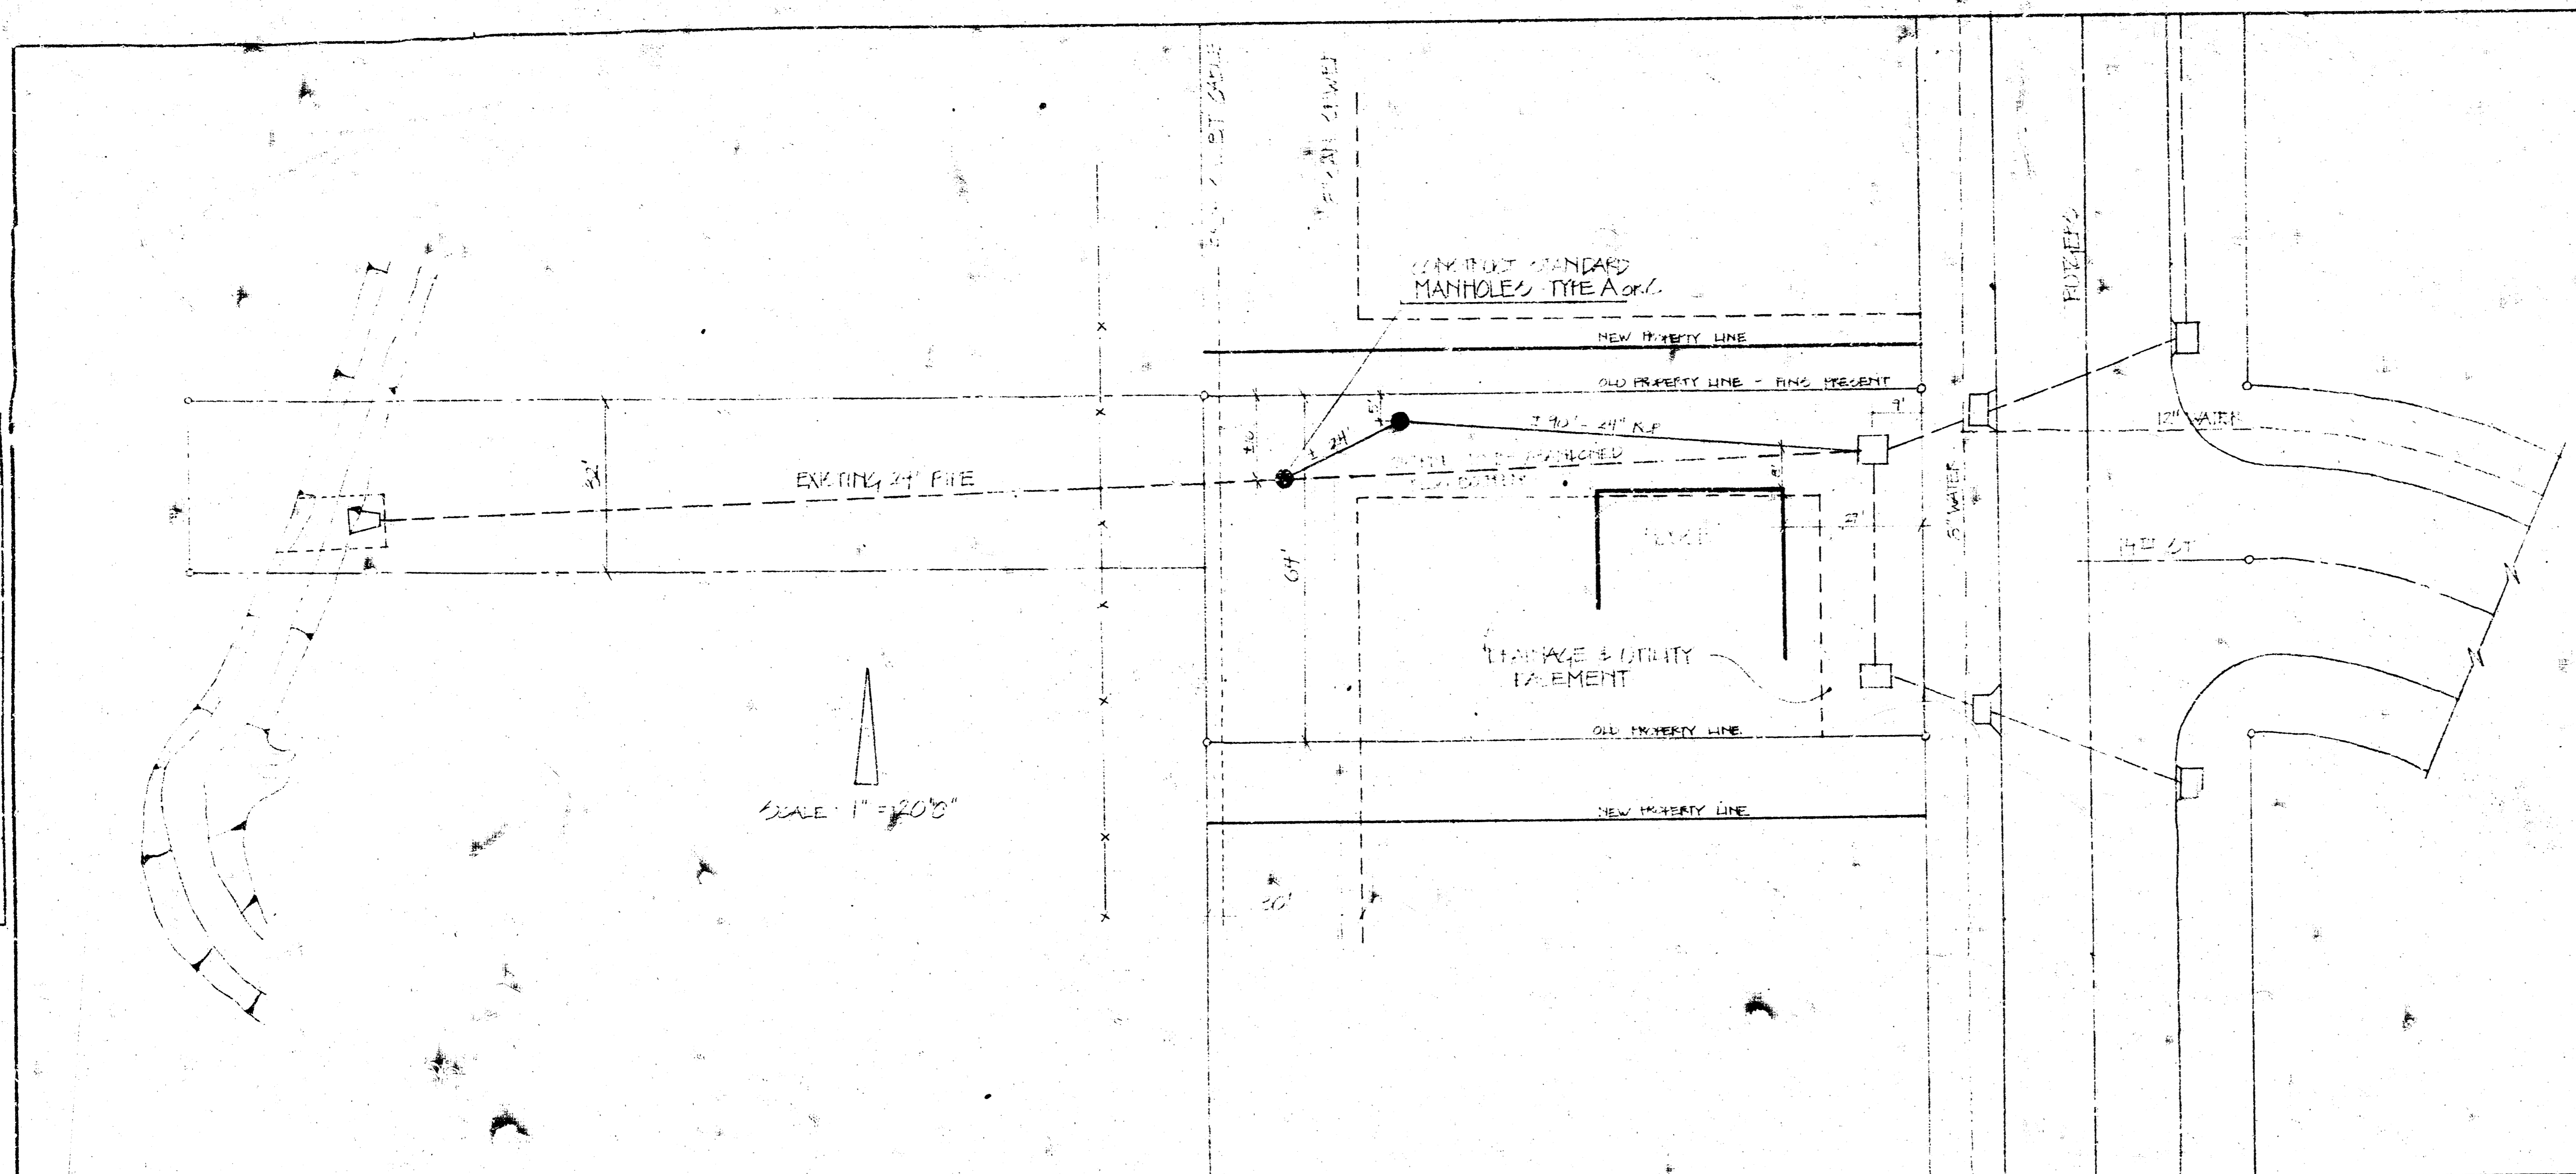


NOTE TO CONTRACTOR
 This project will be constructed under the supervision of the CITY ENGINEER and conform to the SPECIFICATIONS of the CITY OF WICHITA. THE CITY ENGINEER will accept the City Engineer for all parts of inspection.

CITY OF WICHITA
 APPROVED: _____
 Date: 4/20/62
 Engineering Dept. 211

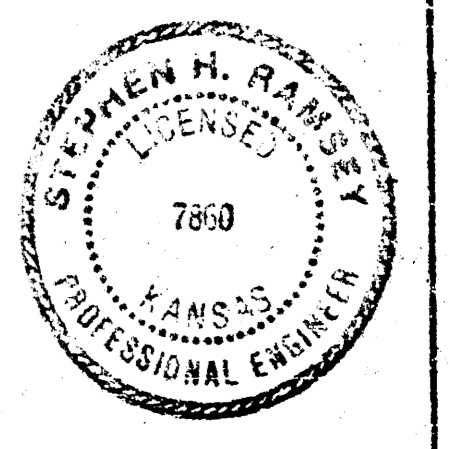

PROFILE
 DRAWN BY: _____
 CHECKED BY: _____
 DATE: _____
 NOTE BOOK NO. _____
 PROJECT NO. _____

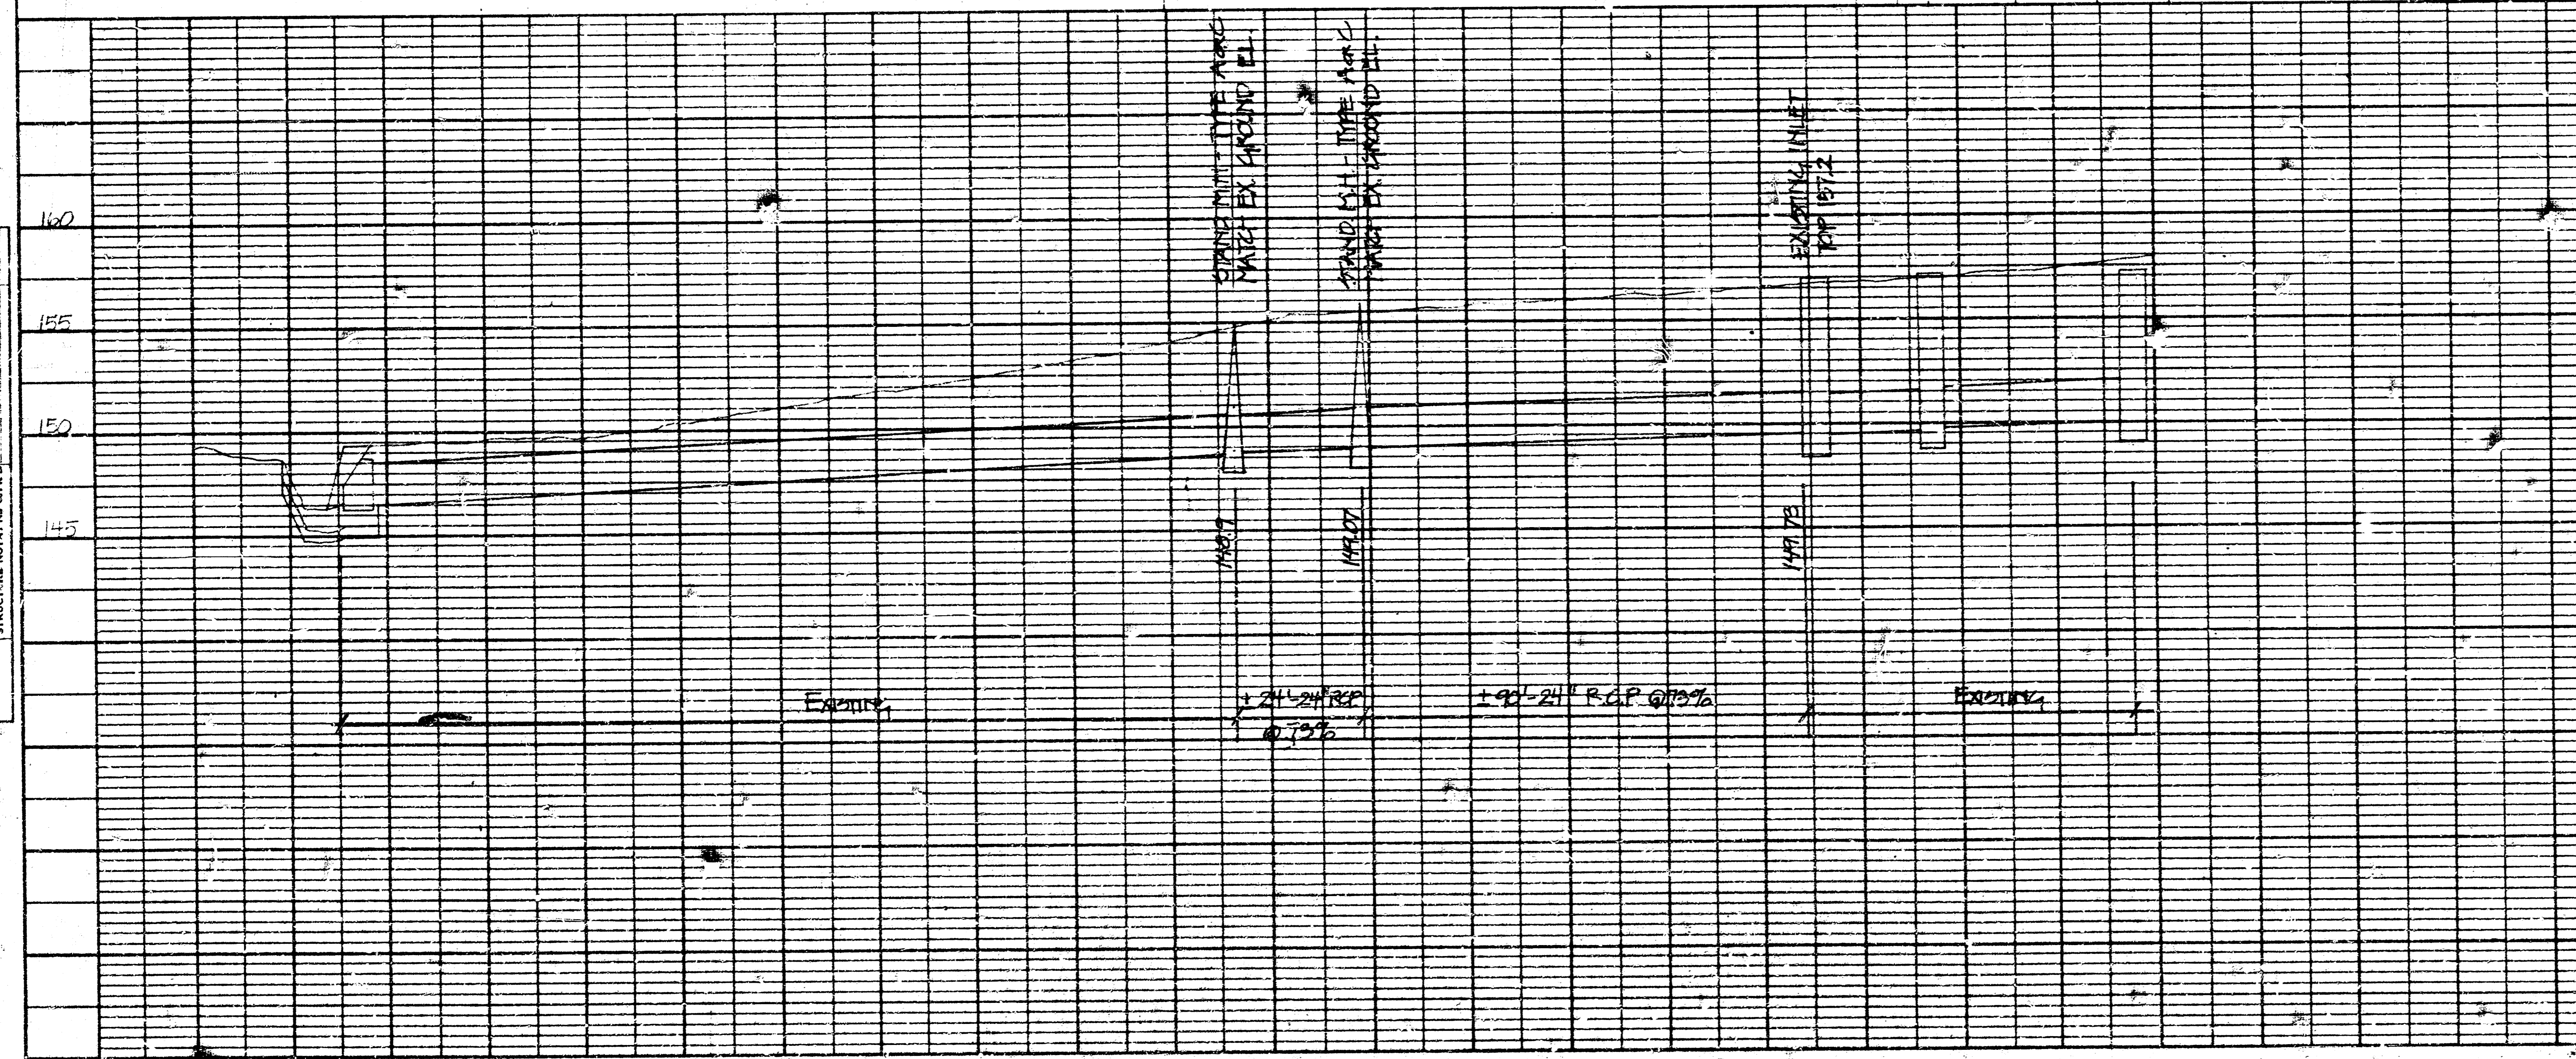

Project # 162-76-242-0000-000-000-000
 Notes:
 ALL WORK TO BE DONE PER CITY OF WICHITA APPROVED PLANS AND SPECIFICATIONS.

UTILITY CONTRACTORS, INC.
 200 NORTH BRUNNEN - P.O. BOX 2079
 WICHITA, KANSAS 67201 - (316) 261-1100

UTILITY CONTRACTORS, INC.
 PROJECT NO. _____
 SHEET NO. _____

4 1 a 2 1