
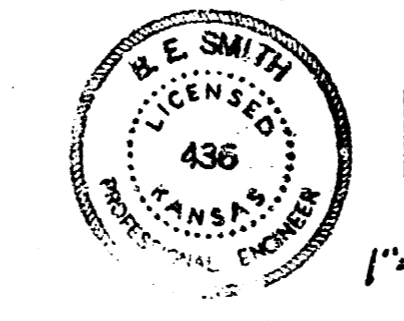


B.M. 134.83 S.E. COR. CONC. PAVCH. NO. 2181 PINECREST
 B.M. 146.74 S.E. COR. CONC. PAVCH. NO. 2187 ELPRC.

STA ON H.R.

Checked
 Exc. P.E.
 W.D.
 5-17-53

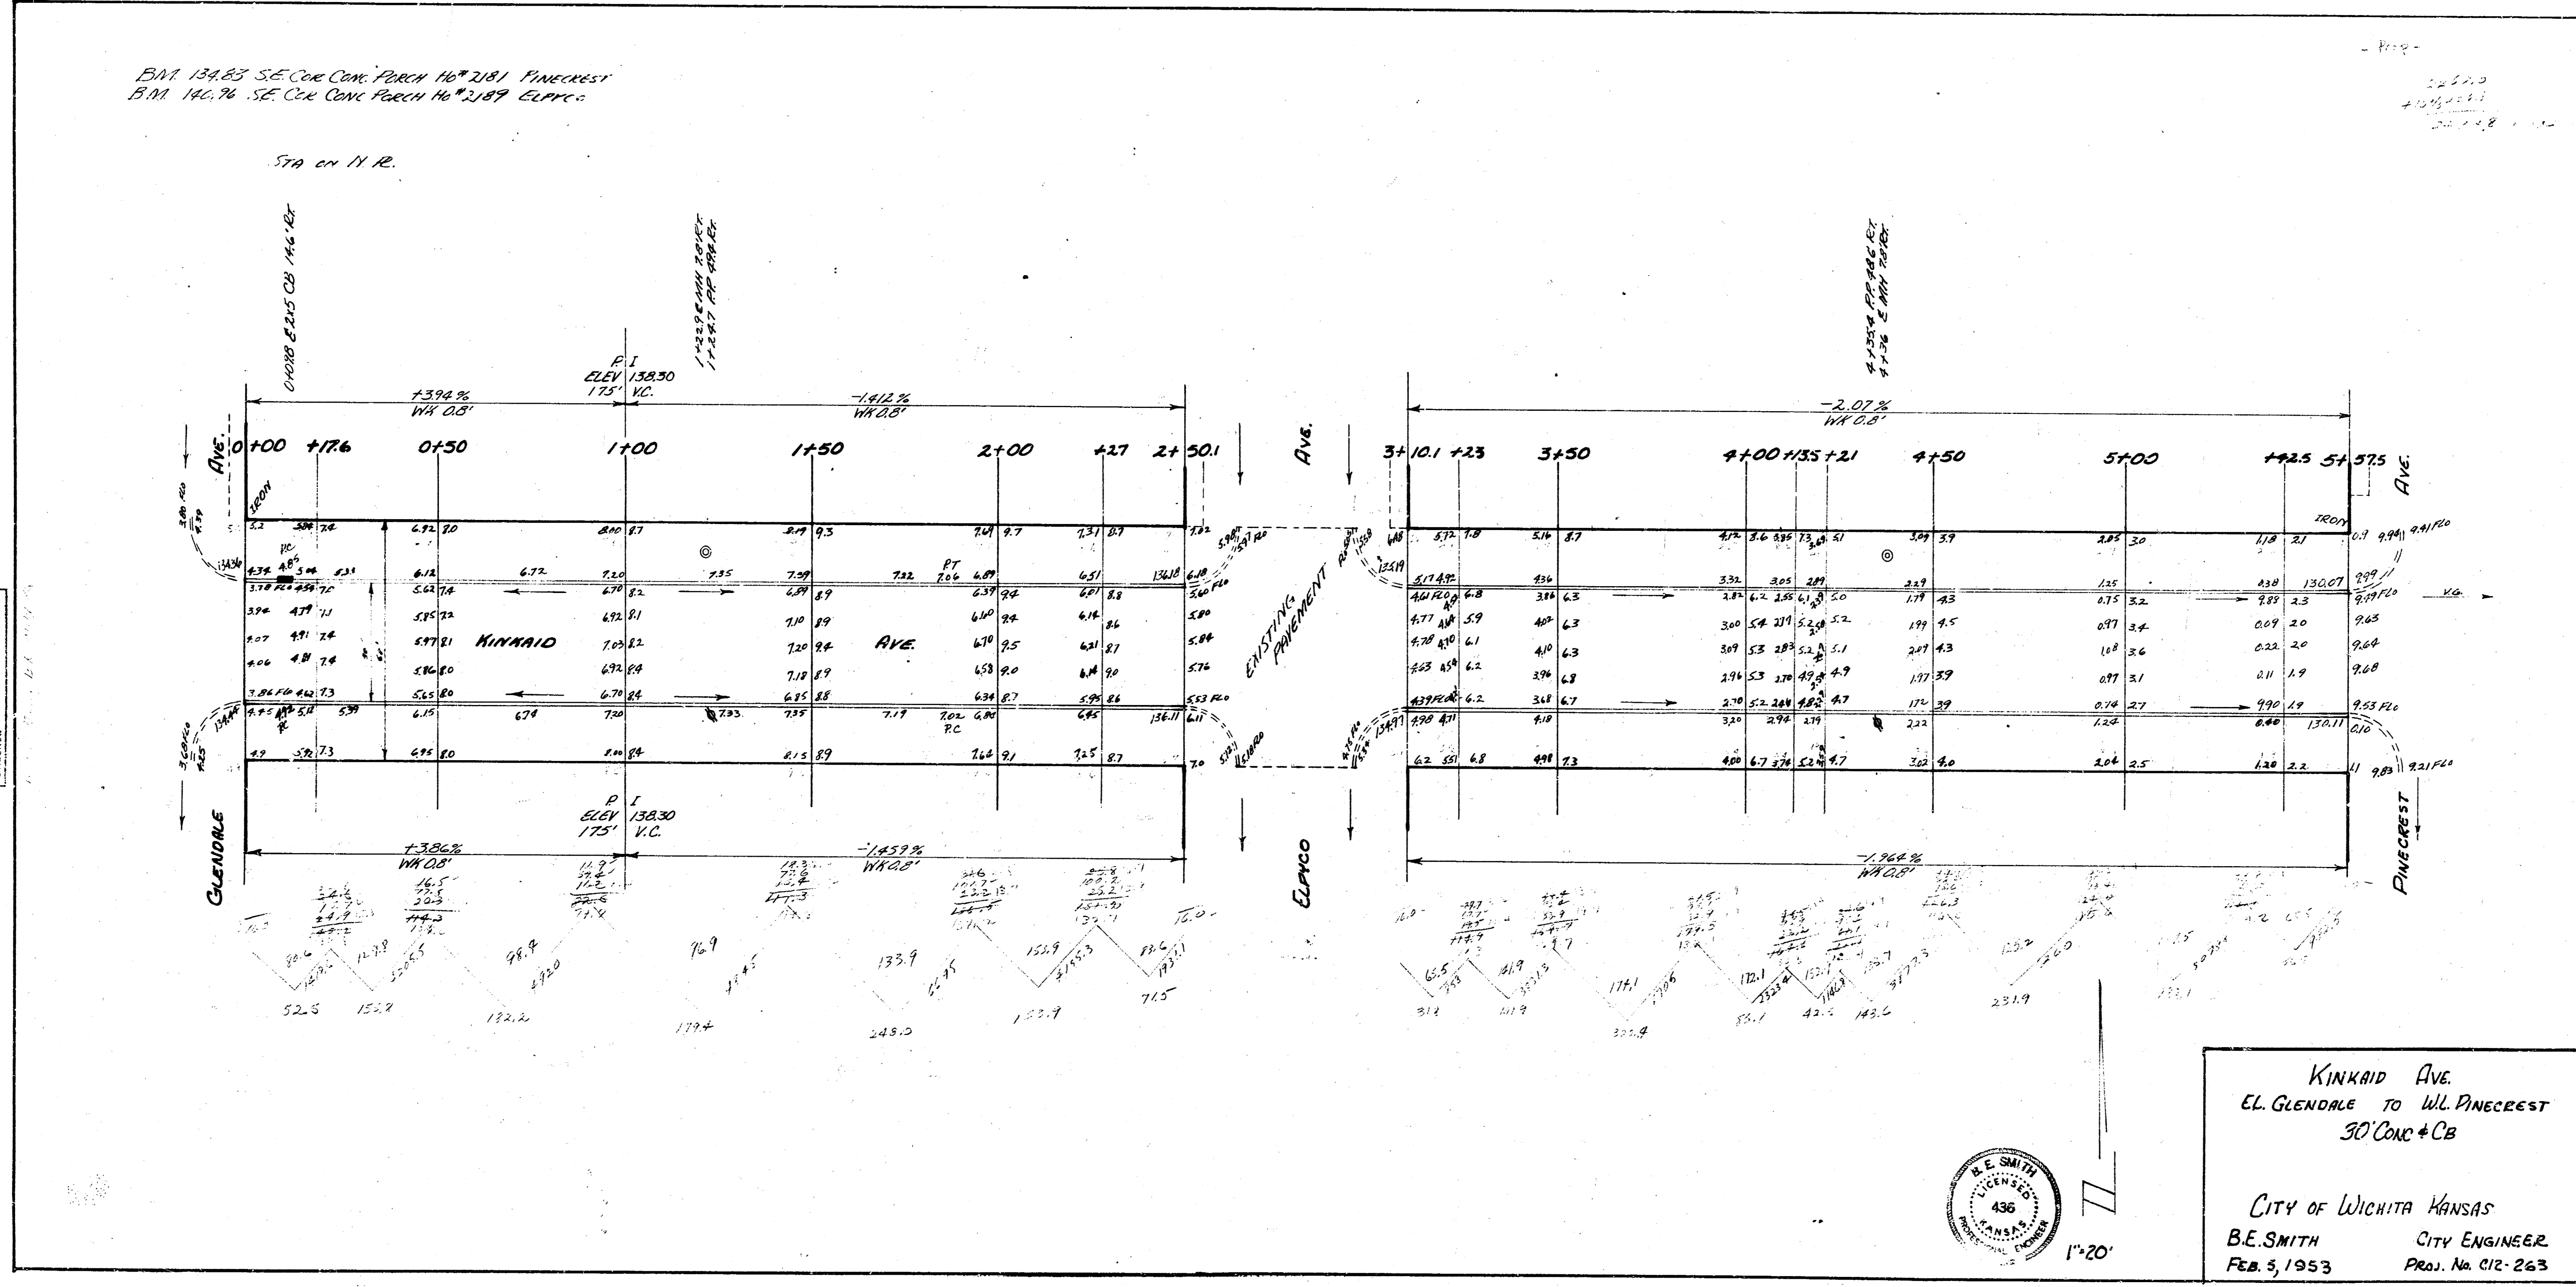

KINKAID AVE.
 EL. GLENDALE TO WIL. PINECREST
 30' CONC. + CB

CITY OF WICHITA KANSAS
 B.E. SMITH CITY ENGINEER
 FEB. 3, 1953 PROJ. No. C12-263

1"=20'