


121.17 Cont. 227
 BM: 12476 NE cor conc. step Ho²²⁷ N Kessler.
 Stationing on East Property Line.

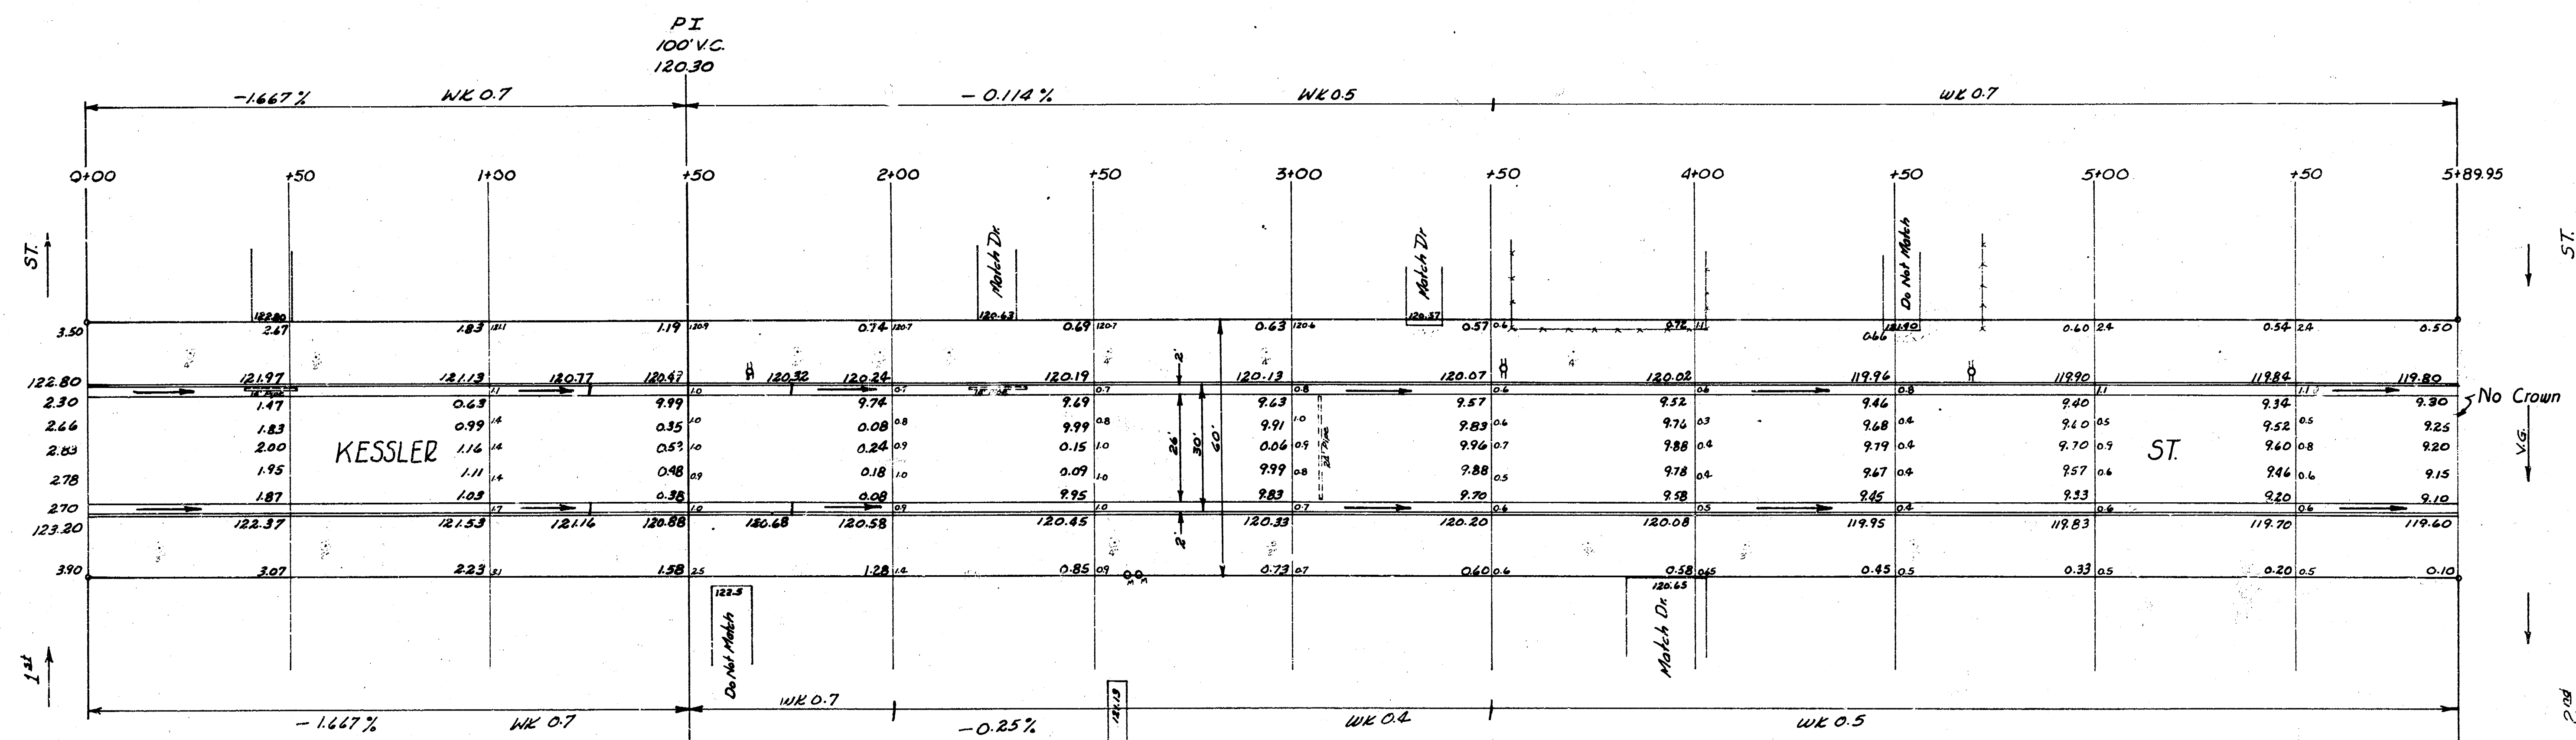

NOTICE TO FIELD ENGINEER & CONTRACTOR:-
 Entrance pipes are to be disposed of in accordance
 with instructions of City Dirt Checker.

Excavation
 Property
 Cut 12.594
 138.59 cu yds
 Fill 7.4
 7.7 cu yds

City
 O

1
 2

KESSLER ST
 NL First St - SL Second St
 26-2-30 AC
 CITY OF WICHITA, KANSAS
 B.E. SMITH CITY ENGINEER
 MAY 1956 PROJ. NO C16-59