


B.M. 117 1/2" X" N.E. COR CONC BASE. SIGNAL LIGHT A. S.W. COR MAPLE AND WEST ST.  
 B.M. 118 3/4" X" ON TOP CURB. WEST END RADIUS. S.W. COR KESSLER AND MAPLE.  
 B.M. 118 4/4" N.E. COR CONC PORCH. HOUSE # 365 KESSLER.  
 BASE LINE IS ON WEST PROPERTY LINE.

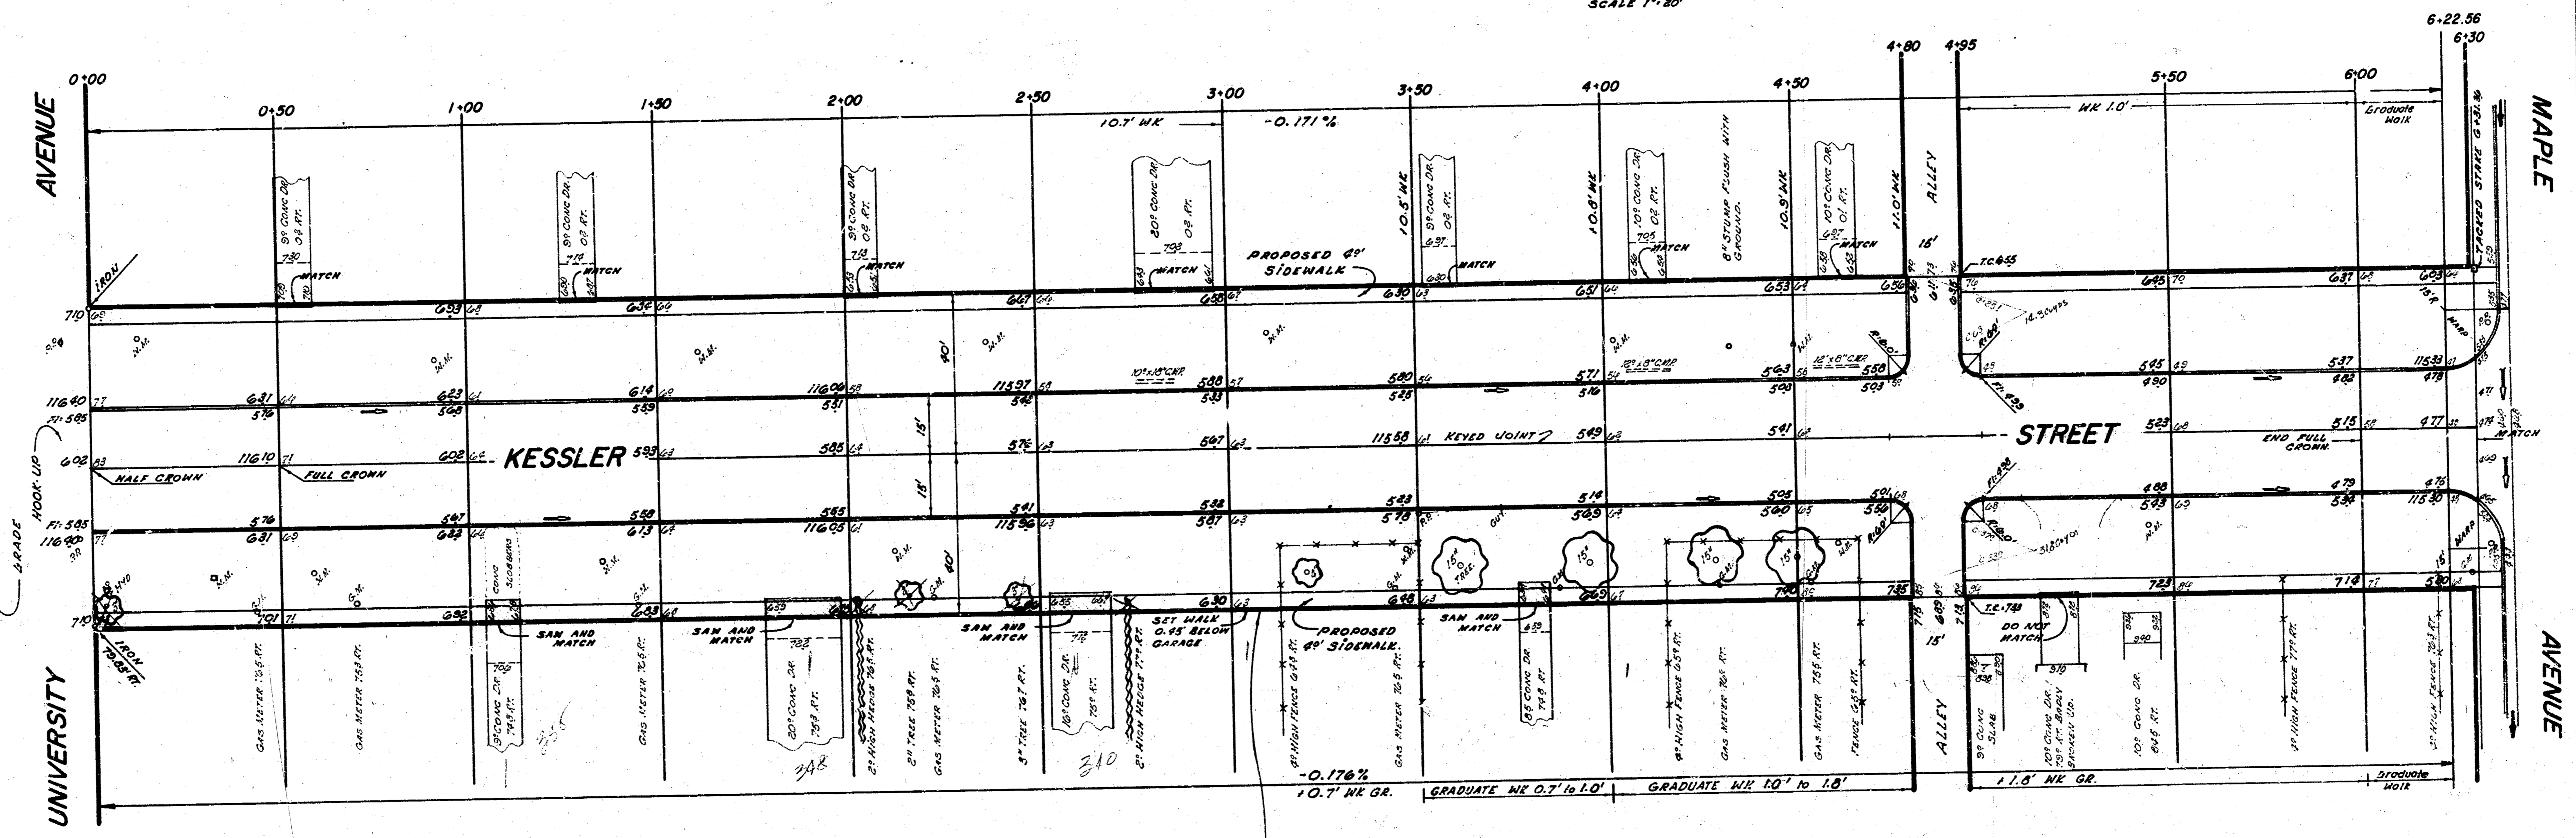

"SIDEWALK"  
 GRADE DARNING AND CLEAR RIGHT OF WAY FOR  
 PROPOSED SIDEWALK. SIDEWALK TO BE CONSTRUCTED  
 BY "OTHERS".

"EARTHWORK"

PROPERTY	CITY
EXCAVATION	EXCAVATION
1,316.1 CU YDS	145.3 CU YDS
110% 1,316.6	159.8 CU YDS
1,447.7 CU YDS	COMP FILL
375 CU YDS S.G.M.	85.0 CU YDS S.G.M.

**KESSLER STREET**  
 N.L. UNIVERSITY AVE TO S.L. MAPLE ST.  
**30' CONCRETE & CURB**  
 CITY OF WICHITA, KANSAS.  
 B. E. SMITH CITY ENGINEER  
 DATE \_\_\_\_\_ PROJ No. C18-109

REVISIONS  
 1. 11/15/26  
 2. 11/15/26  
 3. 11/15/26

