



Surveyed by
Plan
Checked by

B.M. 124.43 S.W. COR. CONC. PORCH HO^W 844 NO MCCOMAS
B.M. 122.24 S.E. COR. CONC. PORCH HO^W 3830 W 8TH ST
B.M. 122.30 10" IN RITCHIE S.W. 8TH WEST COR. KESSLER
STATIONING & BASE LINE ON EAST PROP. LINE

NOTE:
Take ties to existg
iron and replace
same.

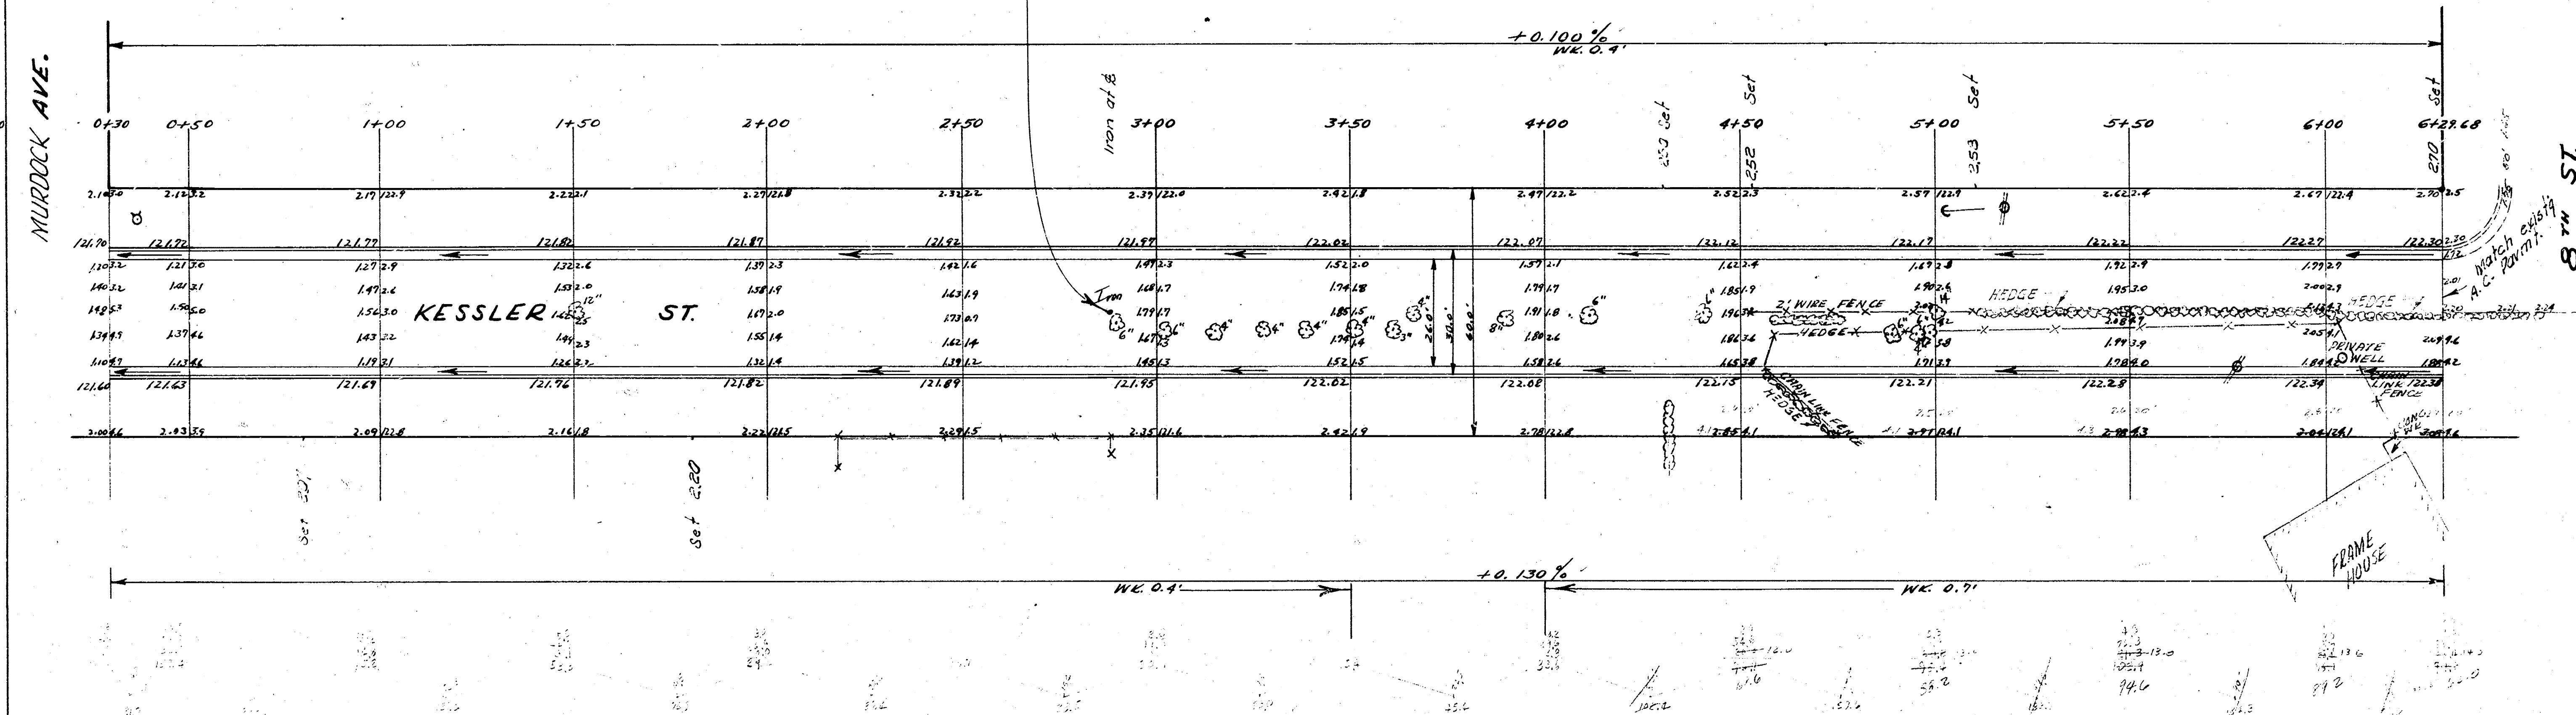

EARTH WORK
Excavation
City
0.0
+ 10%
1436.4
143.6
1580.0 Cu. Yds.

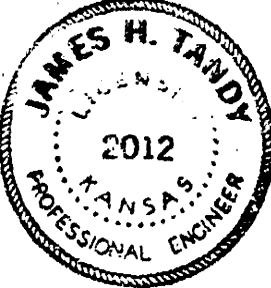

KESSLER ST.
NL. MURDOCK - TO - S.L. 8TH
26-2-30-AC.
CITY OF WICHITA KAN.
B.E. SMITH CITY ENGINEER
MARCH 1959, PROJ. NO C15-2