



B.M. 134.20 SW cor conc. porch Ho. # 1950 N. Kessler
 B.M. 134.38 SE cor conc. porch Ho. # 2013 N. Kessler

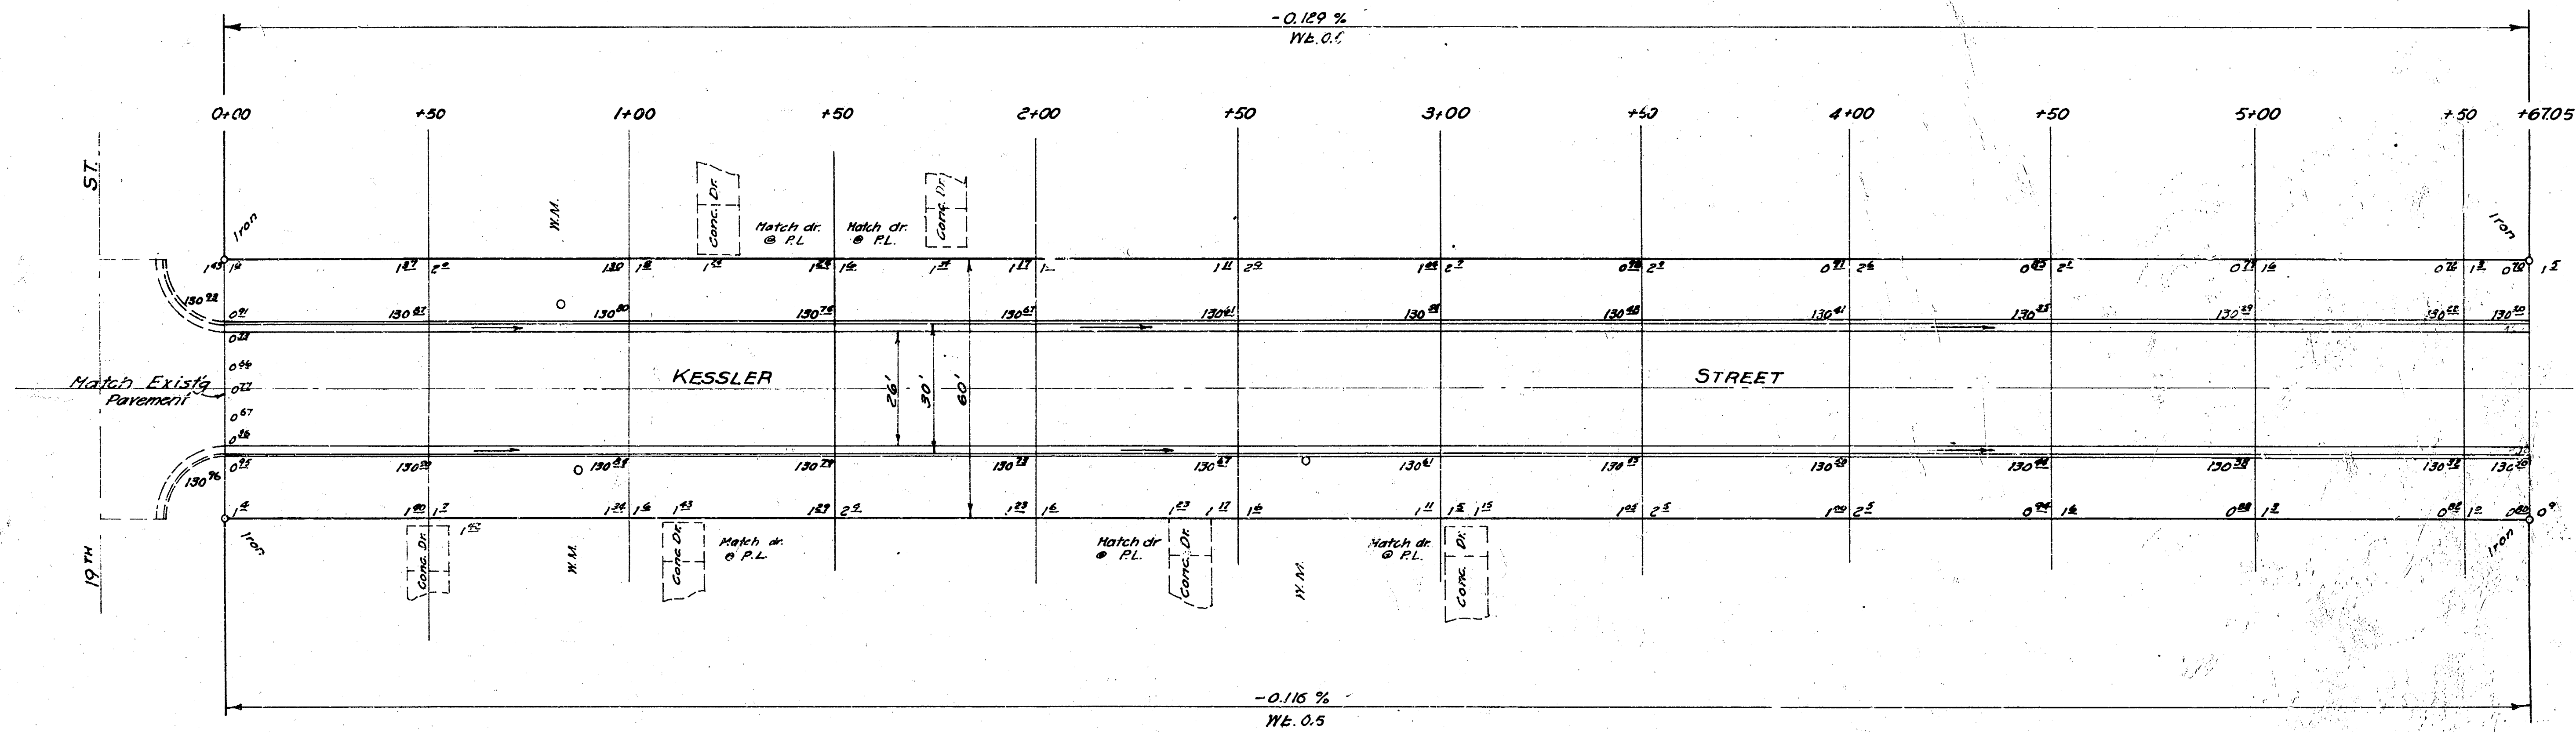

Exc
 Prop 0.41
 1798.3 0
 218.1
 2198.1 cu. yds.



1
 3

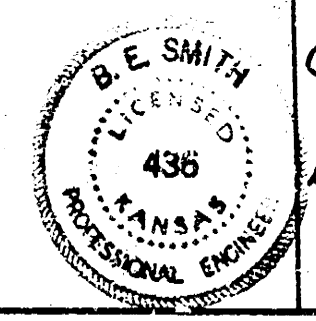

KESSLER ST.
 N.L. 19TH ST. TO S.L. 20TH ST.
 26'-2'-30" AC
 CITY OF WICHITA, KANS.
 B.E. SMITH CITY ENGINEER
 June 28, 1995 PROJ. NO. C19-77

Survey 10.000
 Plan
 10.000
 10.000
 10.000