


SAUNDREY KROWS
 FROM J.W.
 TO J.W.
 Checked

SCALE 1"=20'



NOTICE TO CONTRACTOR & FIELD ENGINEER:
Back fill of sewer ditch to be checked for stability
by Engineer after excavation and before setting
forms. Same to be settled or compacted as
ordered by Engineer.

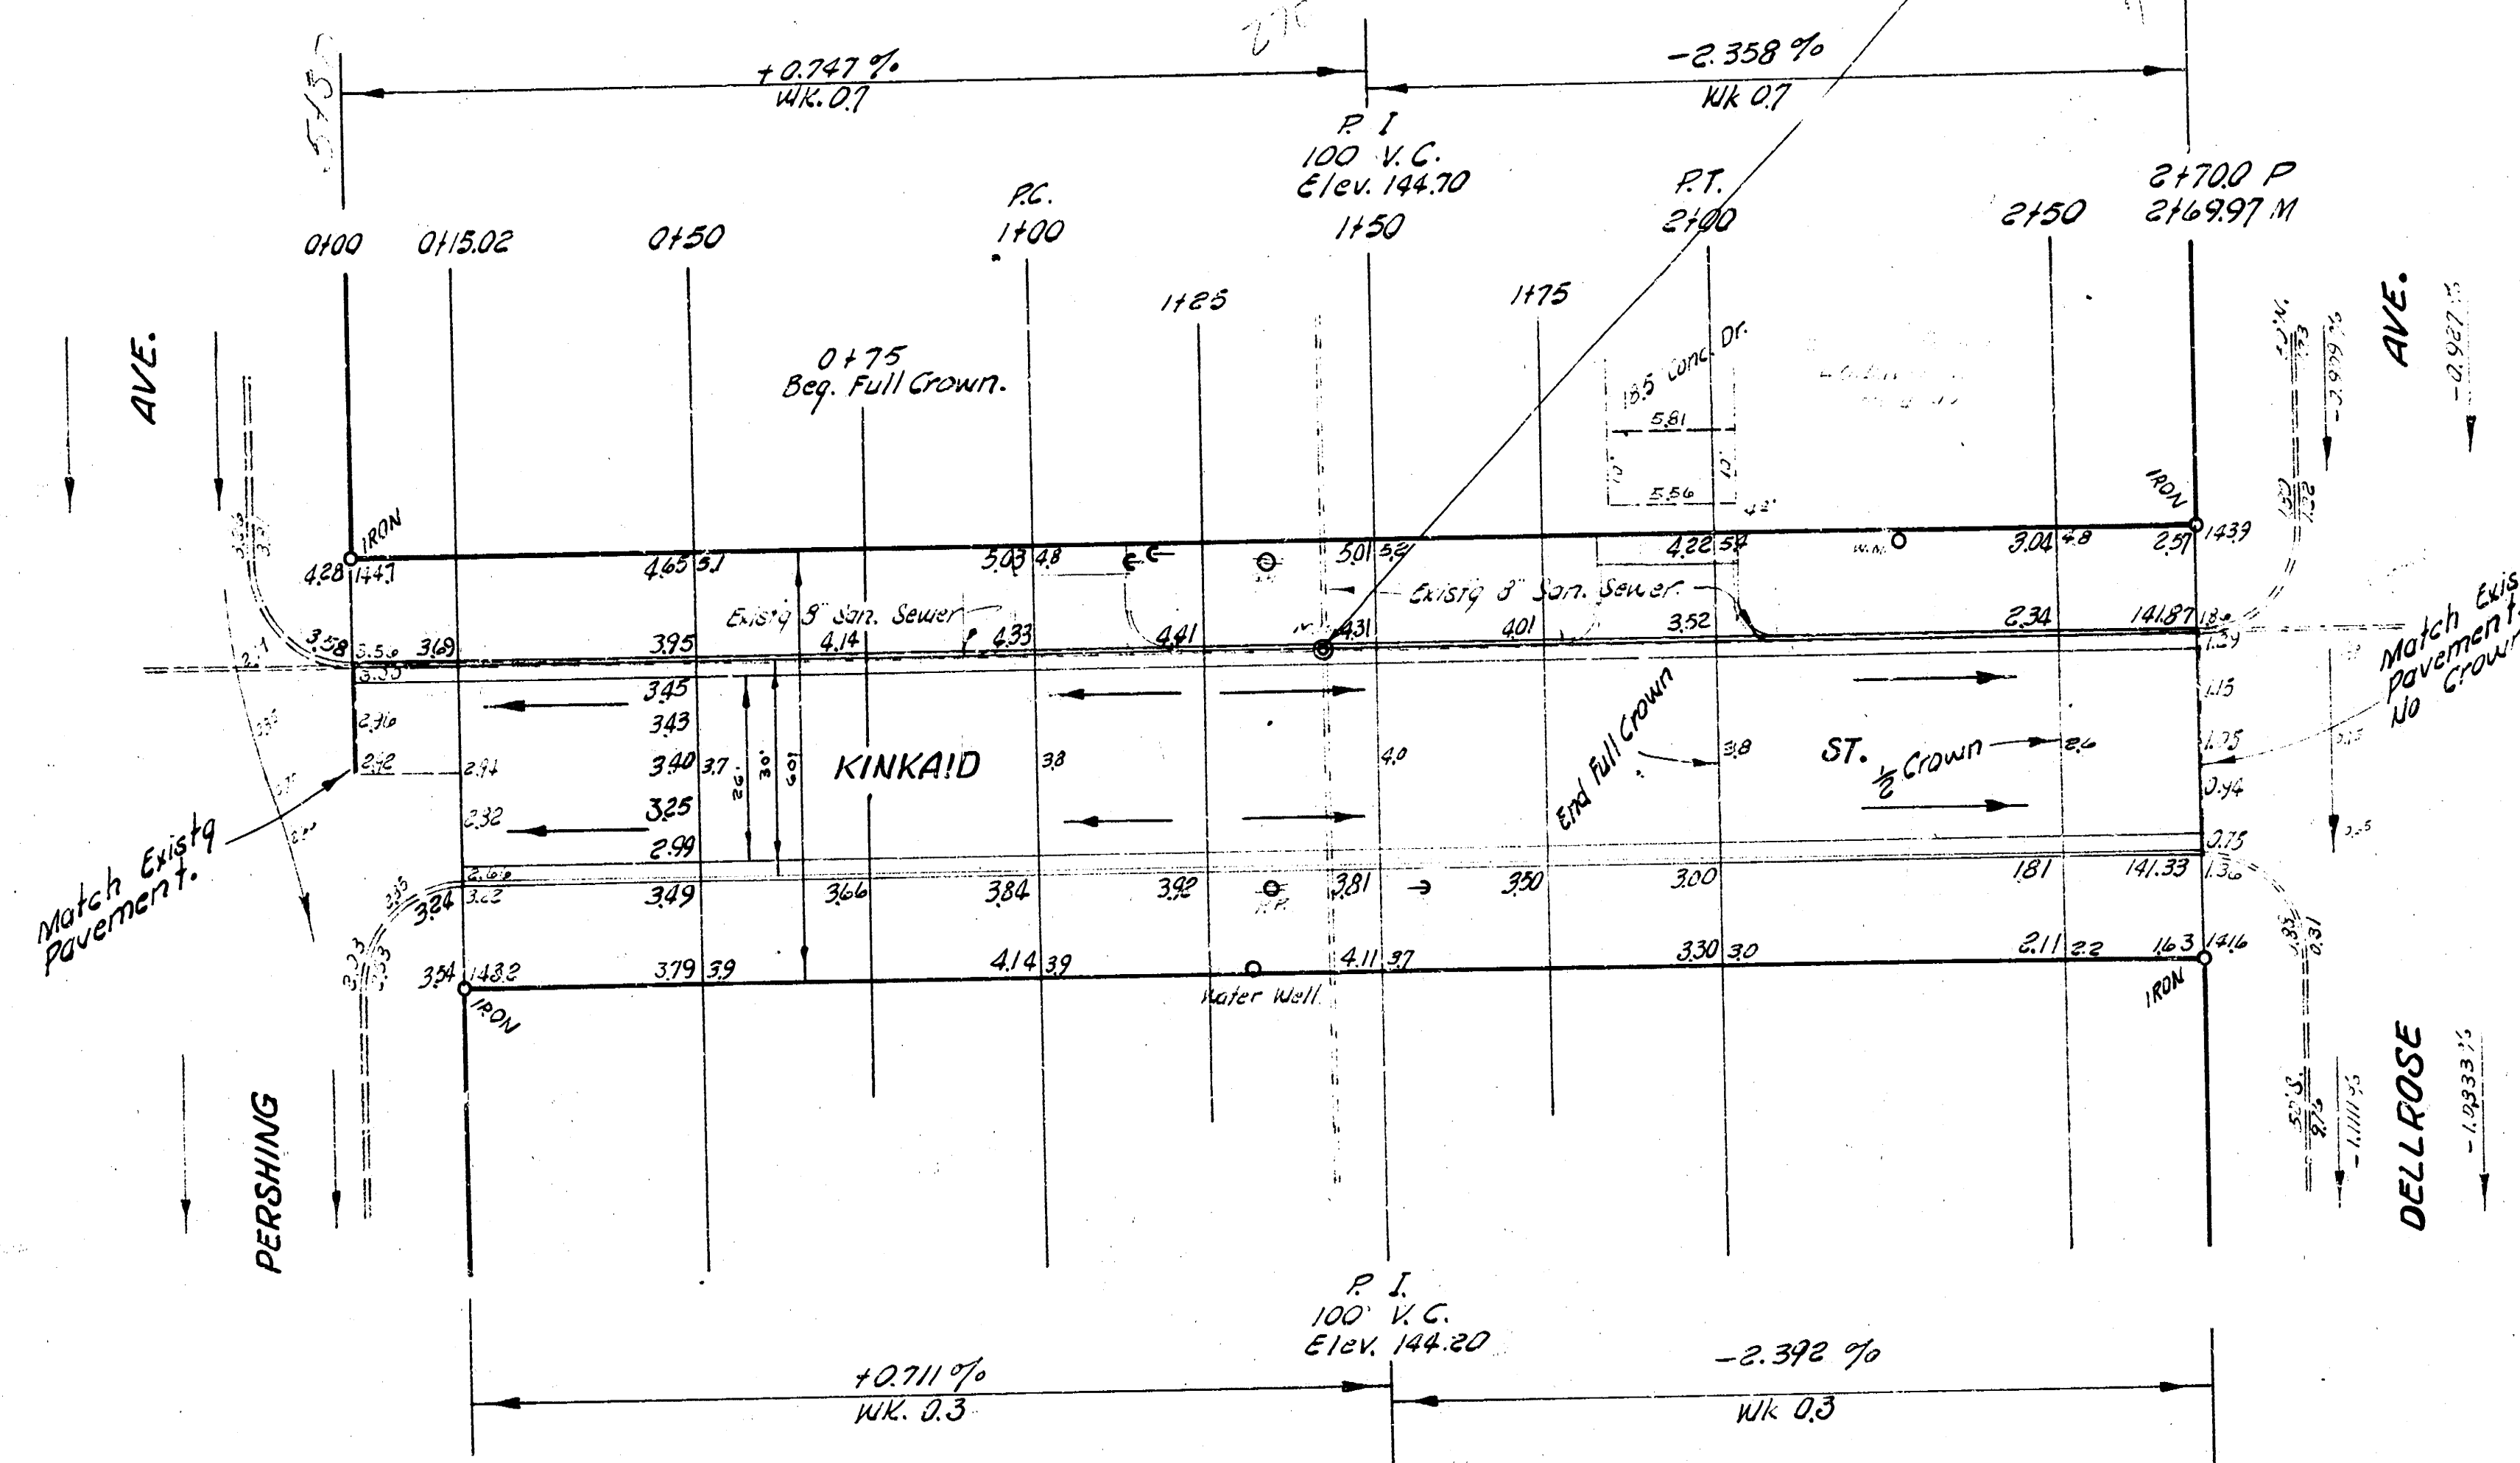

KINKAID ST.
EL PERSHING TO WL DELLROSE
26-2-30 A.C.
CITY OF WICHITA, KANSAS
B. E. SMITH CITY ENGINEER
March 1958 PROJ. NO. C17-12