


E.M. WAIS S.E. Cor. Lower Shop House # 2157 Palisade

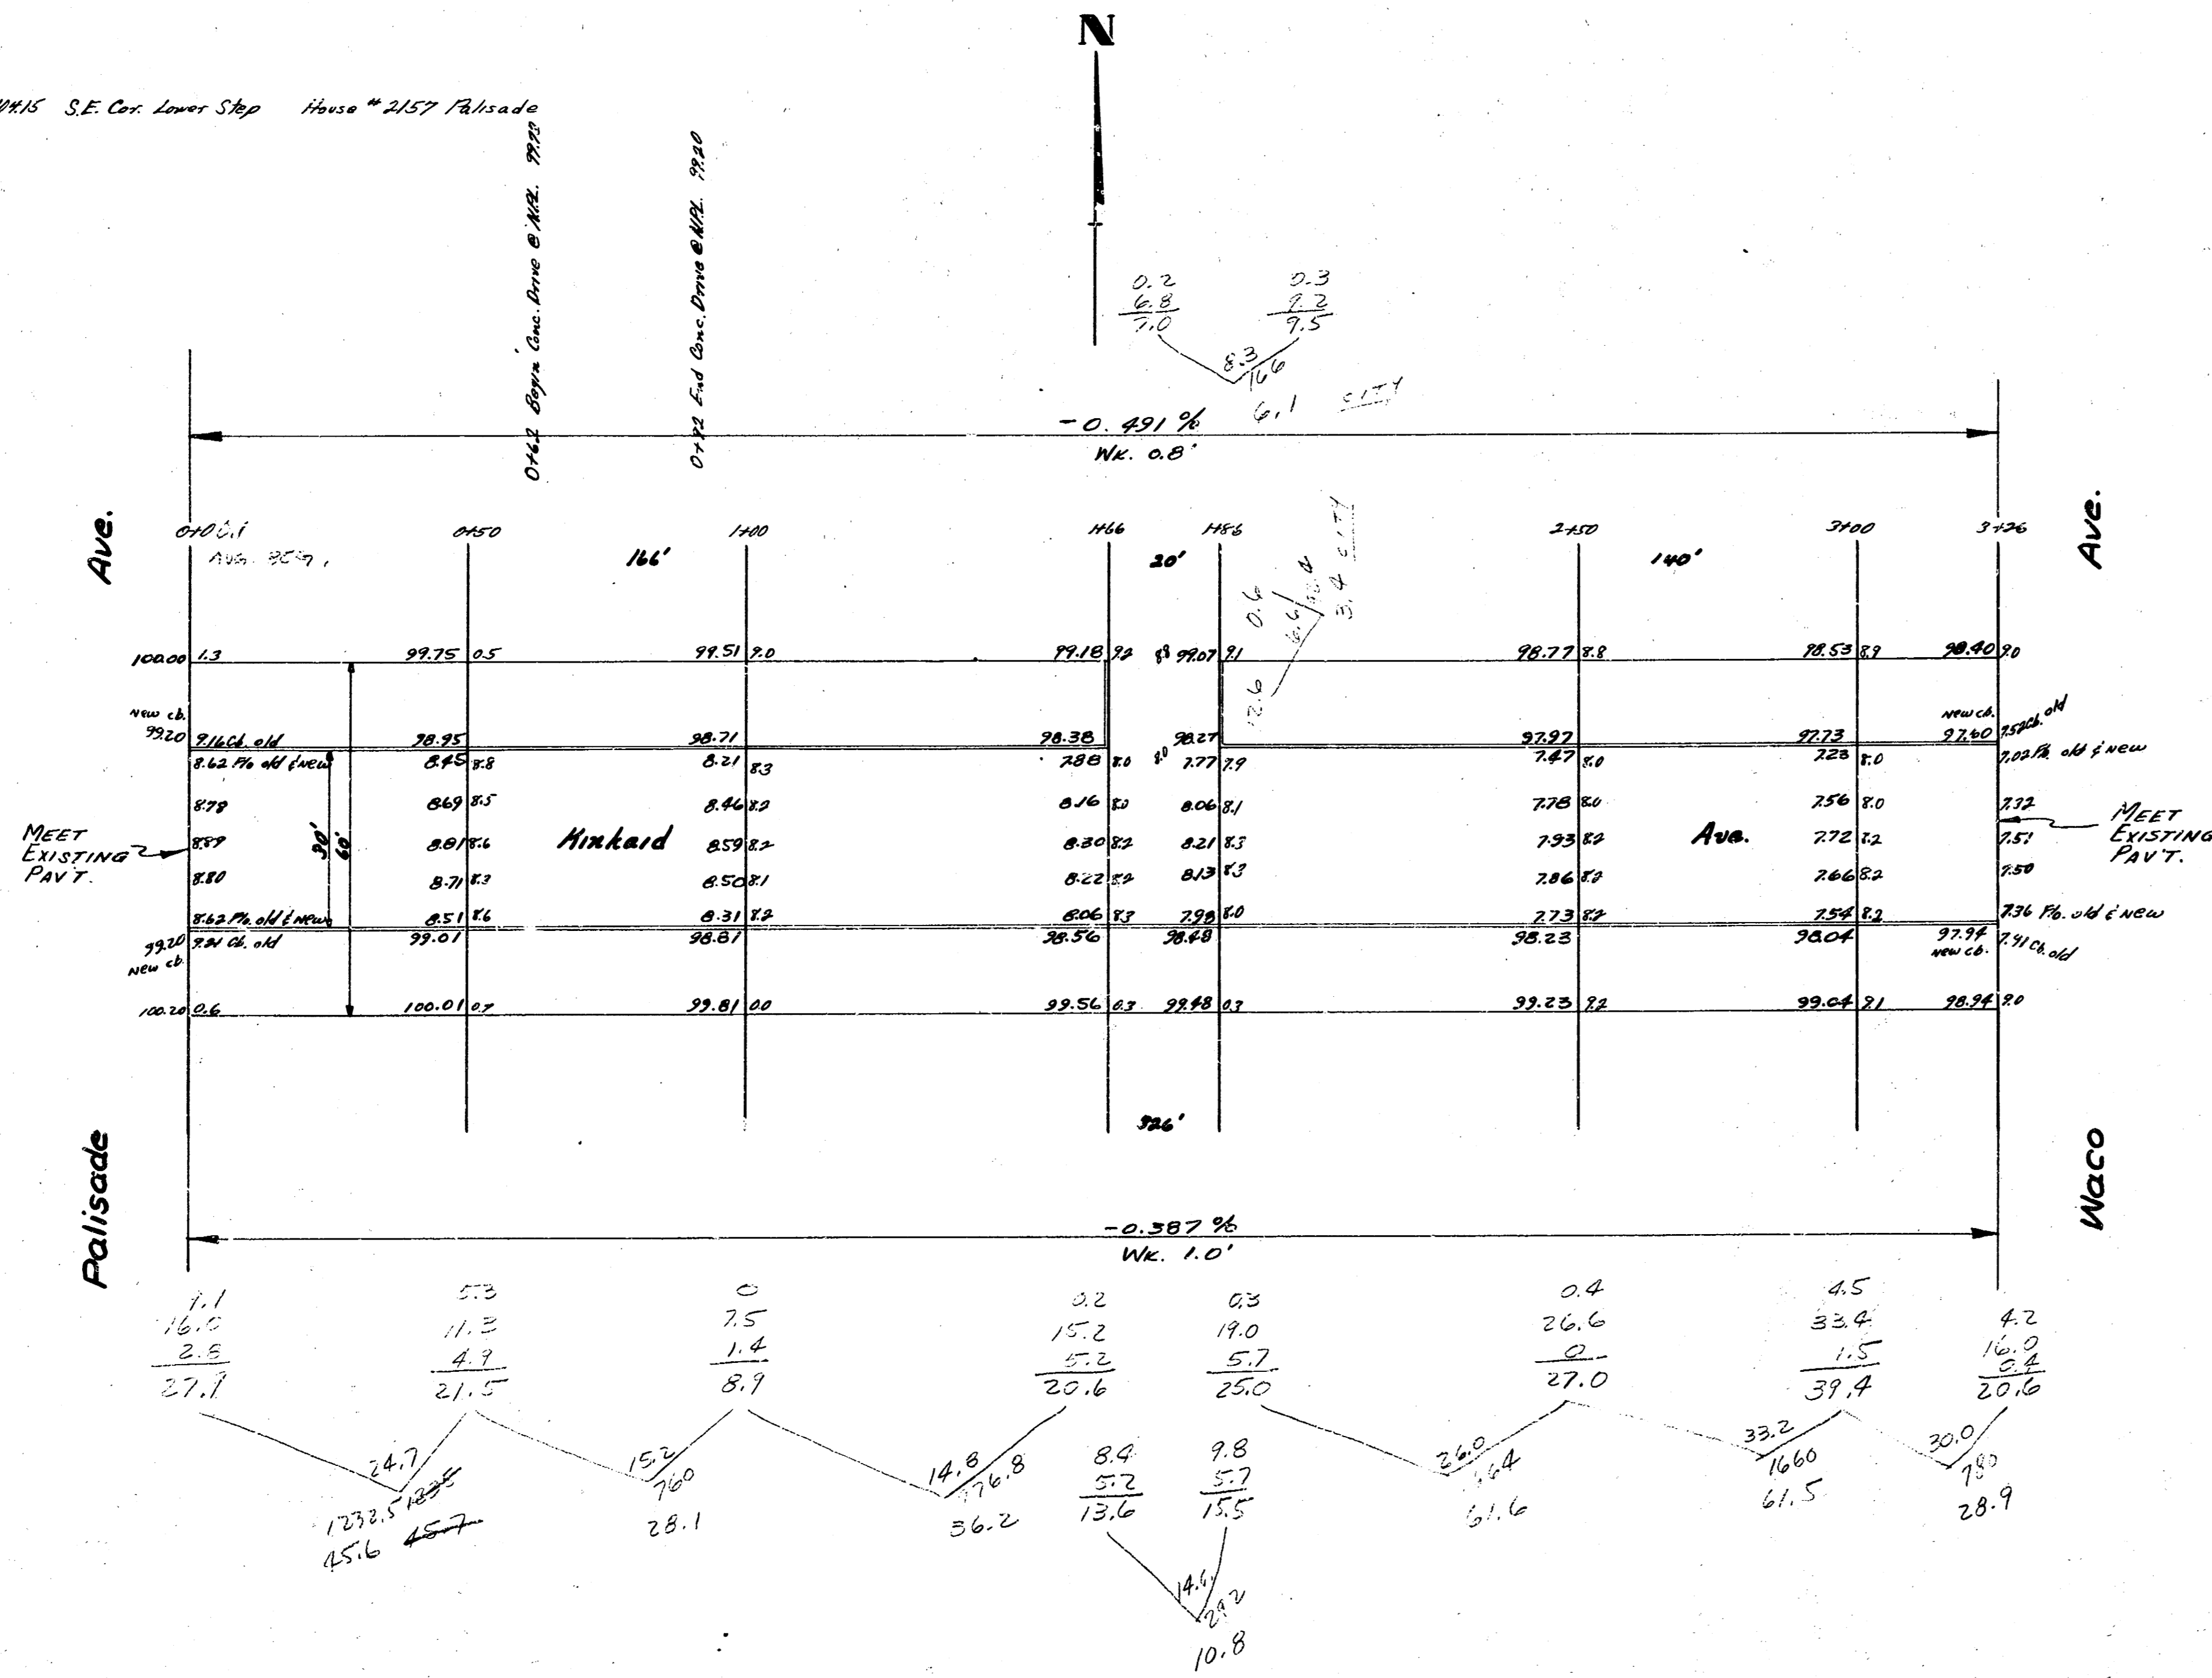

PROPERTY	CITY
45.7	6.1
38.1	3.4
36.2	9.5
10.8	+10%
61.6	10.5
61.5	CL. 100.
28.9	
272.9	
+10%	
300.1	

**KINKAID AVE.**  
 E.L. PALISADE to W.L. WACO  
 30' CONC. & CB.  
 CITY OF WICHITA, KANSAS  
 L. K. WHITE CITY ENGINEER  
 SEPTEMBER 1949 PROJ. NO. C-19-151