


BM 96.63 NW. Cor. CONC. PORCH HO. NO. 2802 LARKIN


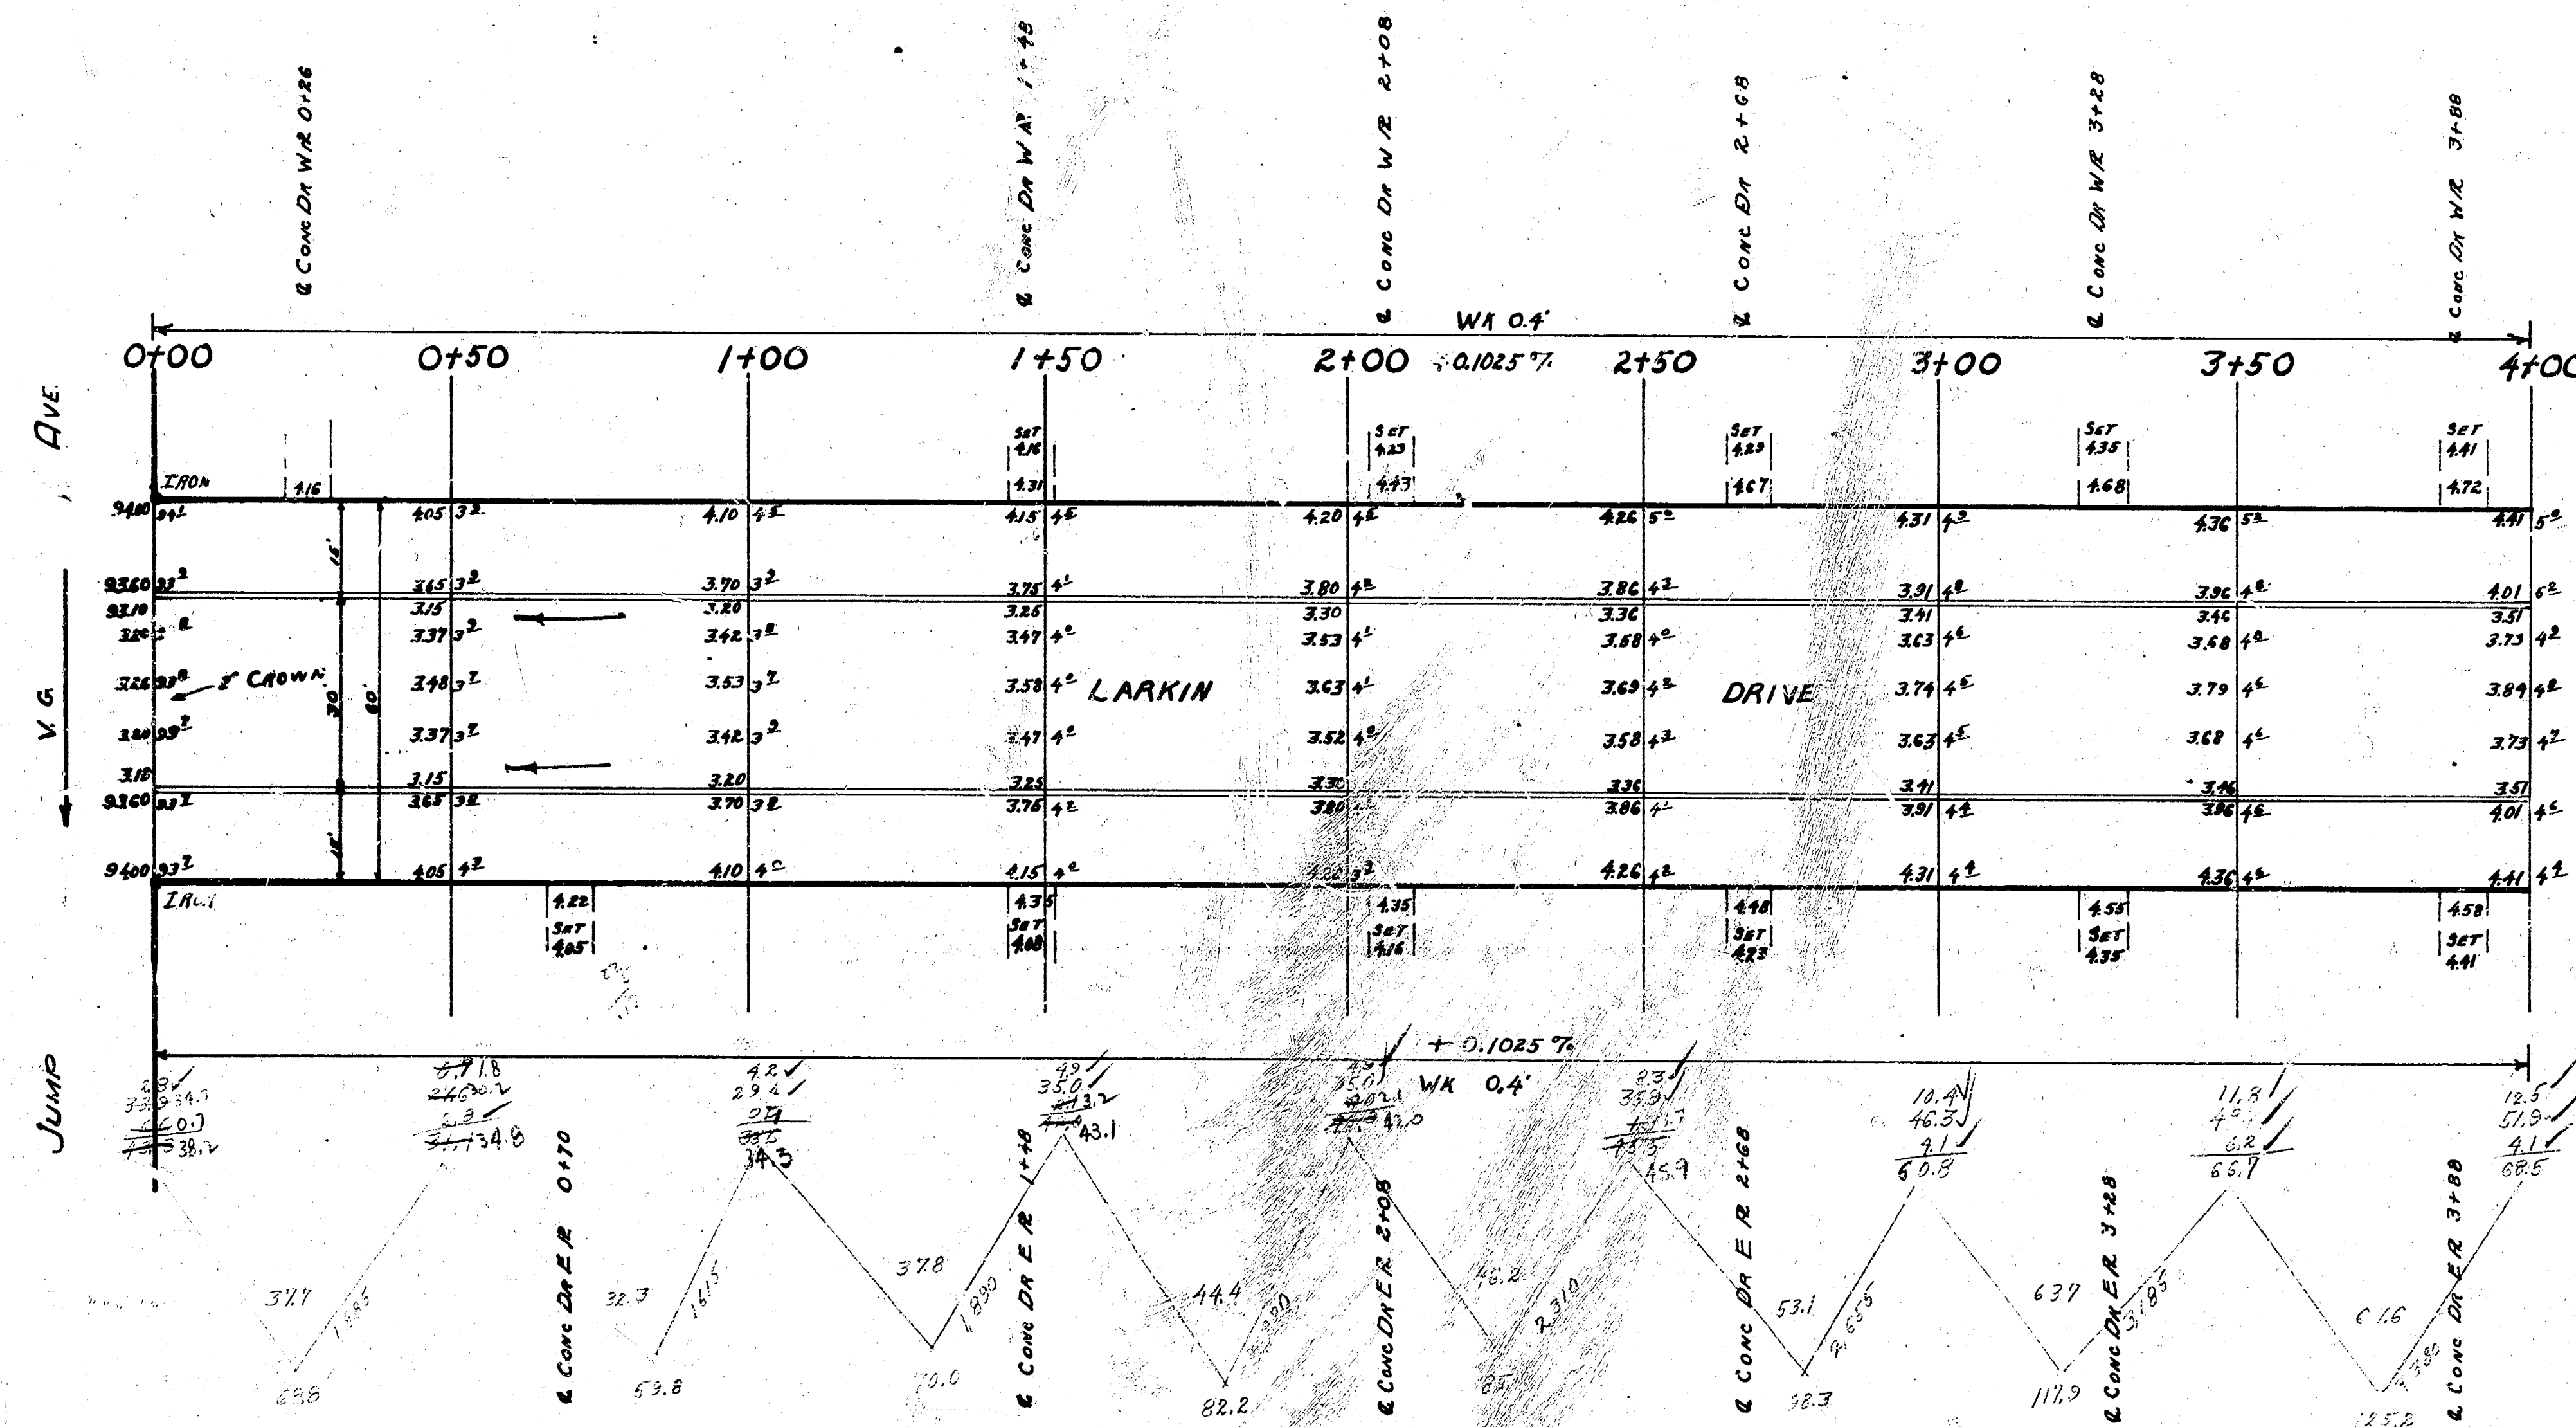




Survey Made By
Plan
Checked
Date

STA ON R

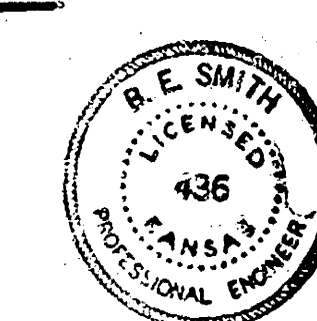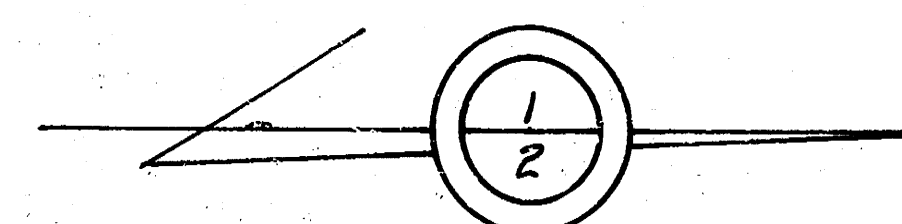

LARKIN DRIVE
NL. JUMP TO ST. WASSALL
30' CONC. CB.

CITY OF WICHITA, KANSAS
B.E. SMITH, CITY ENGINEER
JAN. 8, 1933, Proj. No. 112-129

