
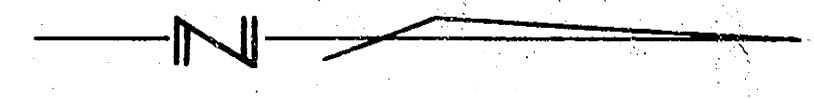
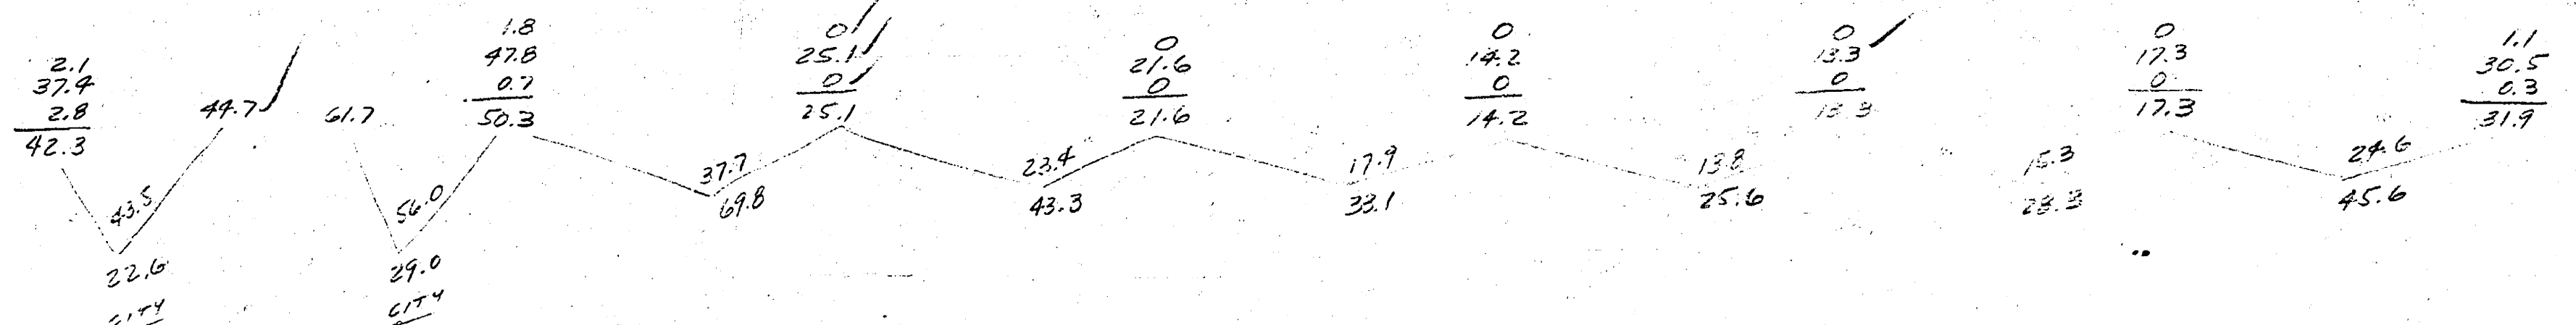


B.M. 98.72 S.W. Cor. Conc. Patch Ho. S.E. Cor. Lulu & Scott  
 B.M. 97.14 "G" in Glades S. Co. Scott W.L. Laura  
 B.M. 76.24 S.E. Cor. Conc. Patch Ho. N.W. Marion & Laura

TIES TO IRON - N.W. LAURA & MARION:  
 62.51' N.W. W. to S.E. Cor. Patch  
 58.05' N.W. W. to S.E. Cor. Ho.  
 62.18' W.N.W. to S.W. Cor. Ho.  
 50.80' S. to S.W. Iron

0+60 Iron 2' W. of Line N.  
 0+50.8 Iron 2' W. of Line N.

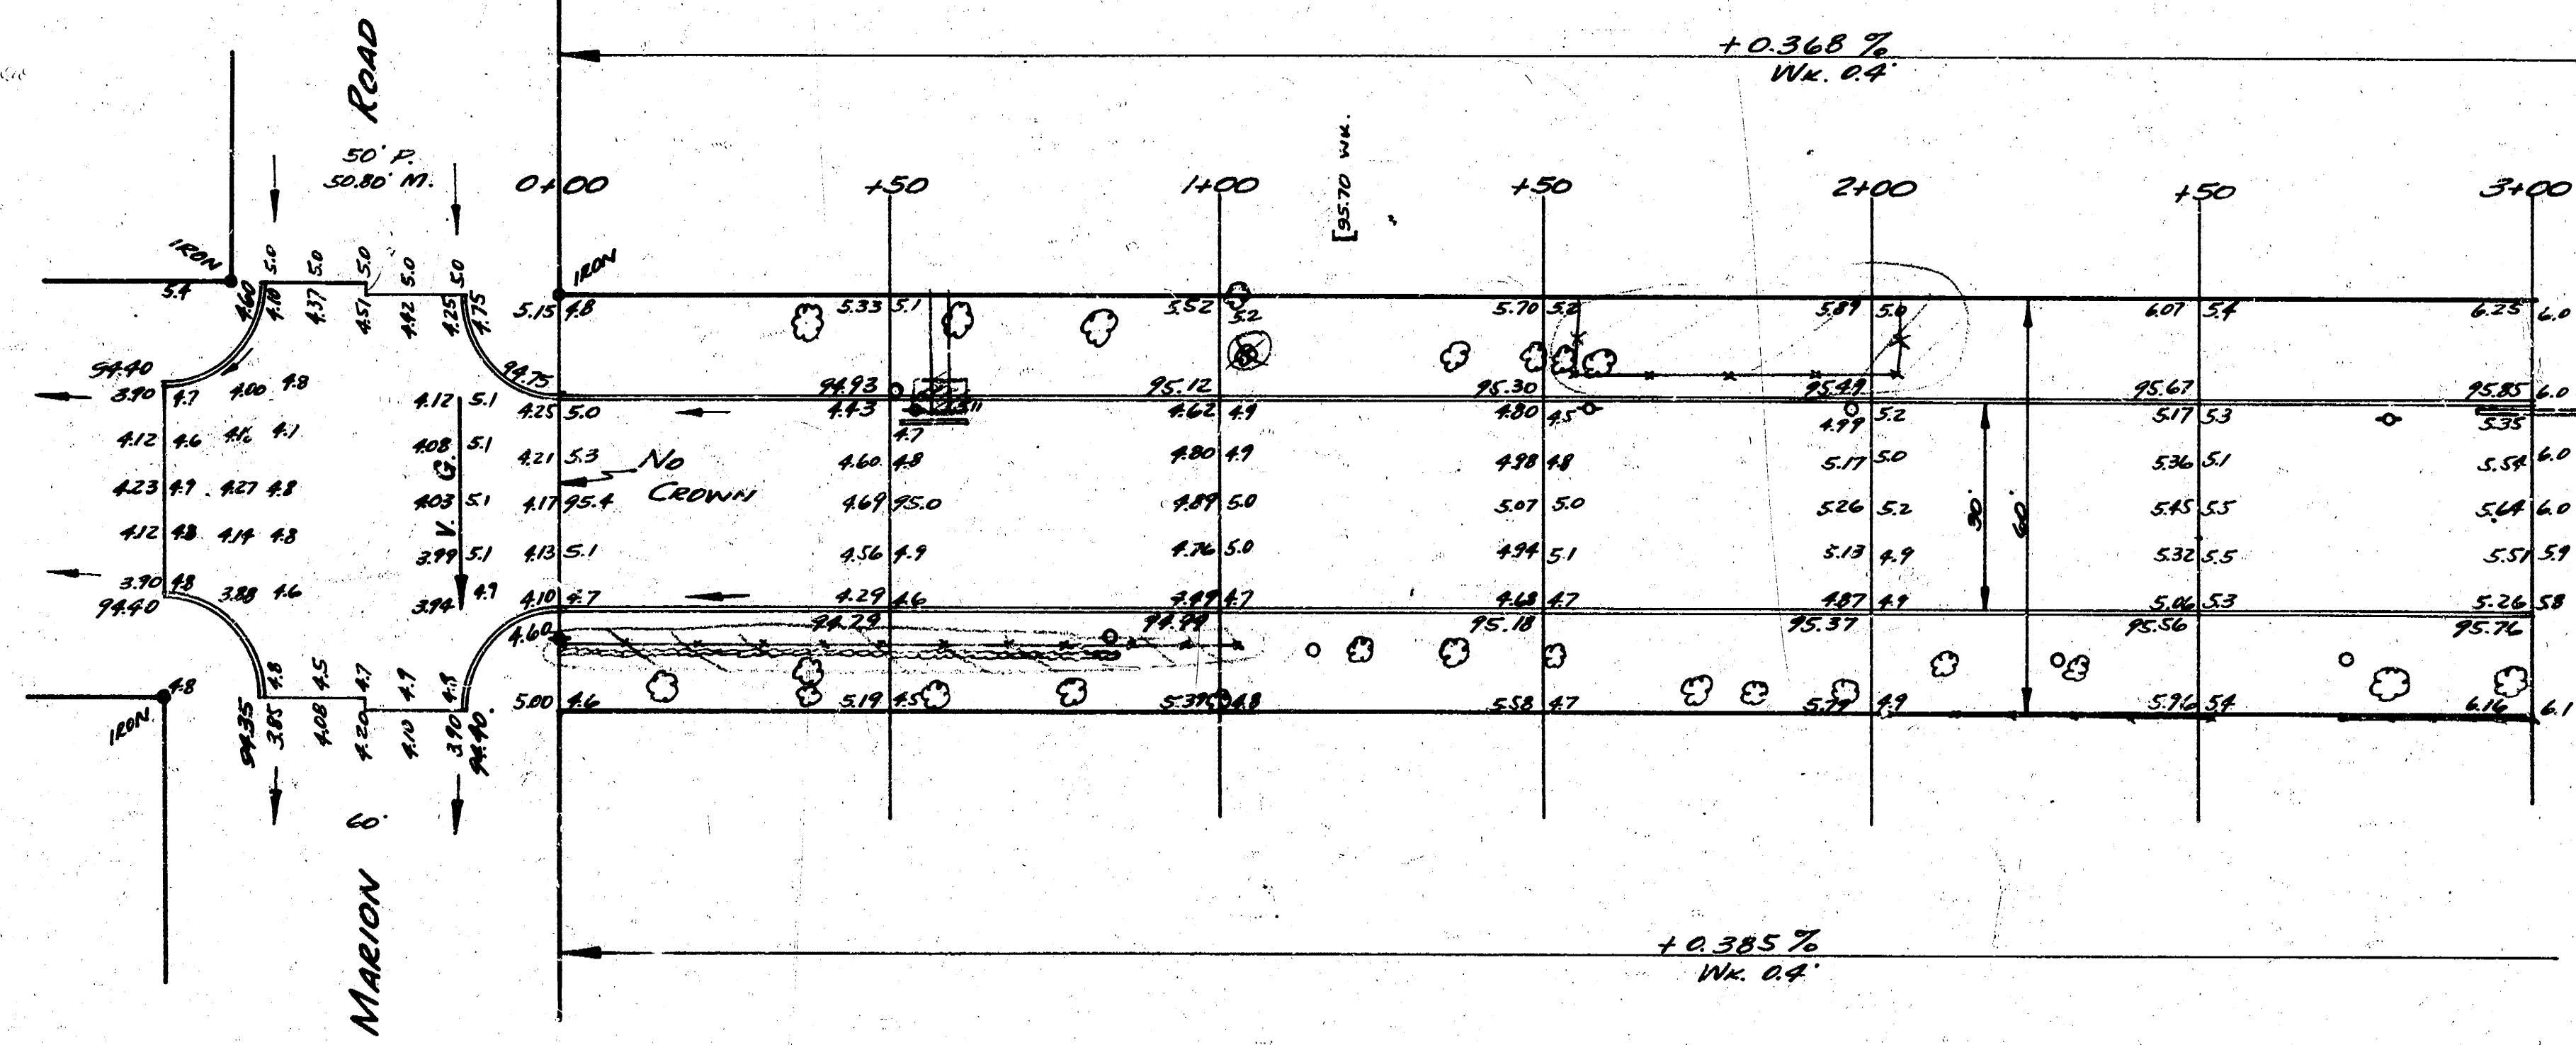

Exc  
 Prop 879.9  
 100%  
 767.9 cu. yds.  
 City 132.2  
 2.16%  
 146.5 cu. yds.

Survey City  
 B. E. Smith  
 Checked J. J.



1/2

LAURA  
 S.L. SCOTT TO S.L. MARION  
 30' CONC. & CO.  
 CITY OF WICHITA, KANSAS  
 B.E. SMITH - CITY ENGINEER  
 JULY, 1953 PROJ. C13-122



