


1941
 LAURA ~ N.L. BOSTON TO S.L. ZIMMERLY
 30' CONC.

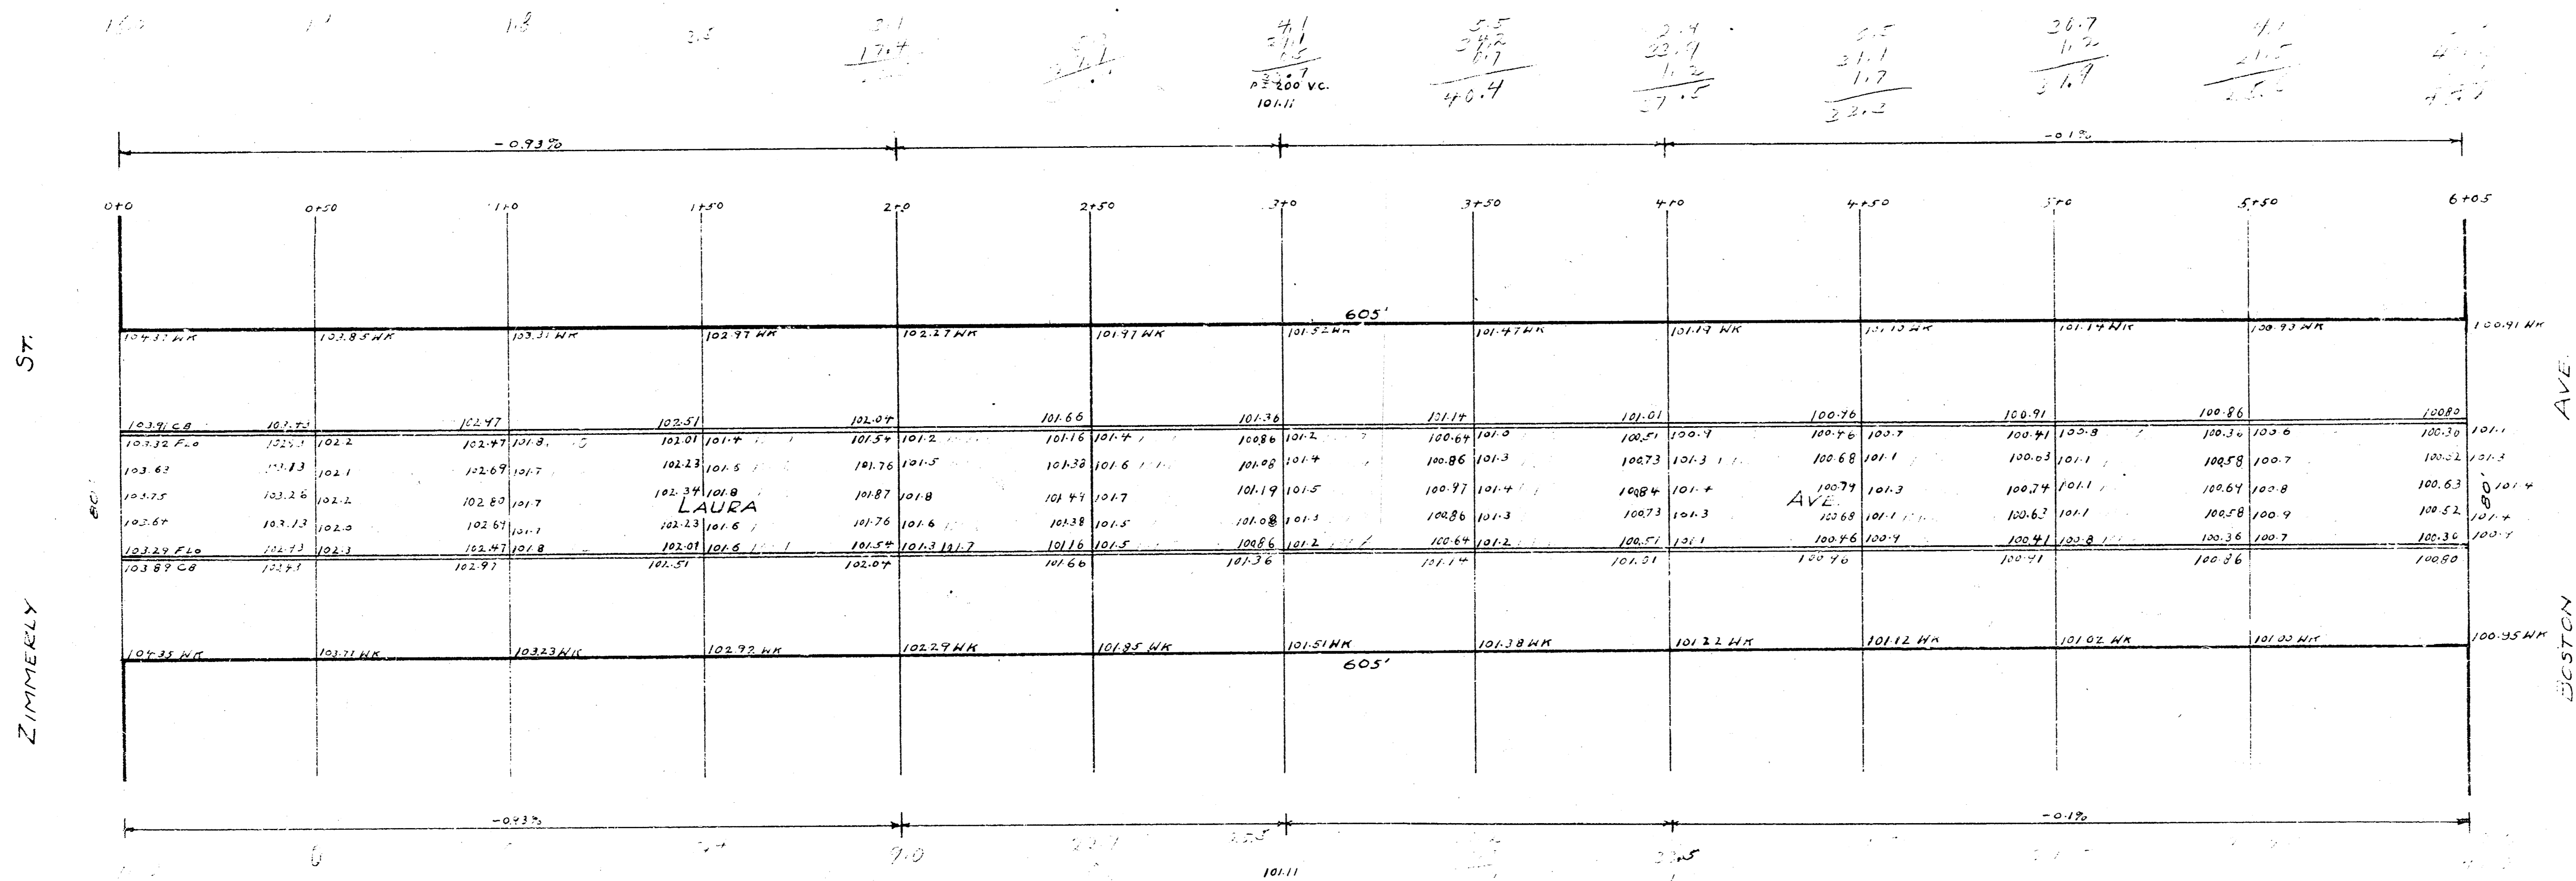

BM 10284 Iron in Mon S.L. Zimmerly + E Ida
 BM 10428 'K' in Kensler in Int. Square S.E. Cor.