



Survey
 L.S. at 8777
 Checked

B.M. 19207 "X" cut top south curb Lamson 0.5' east of
 E.L. Prairie Village Subdivision & approx. W.L. Charlotte.

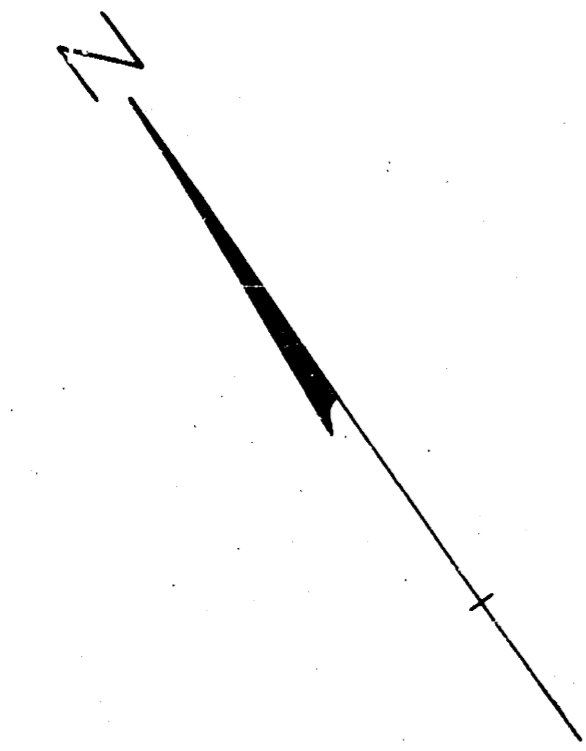

NOTE:

Contractor to clear right-of-way, grade parkings
 and compact fill for proposed sidewalk.
 Sidewalk to be constructed by others.

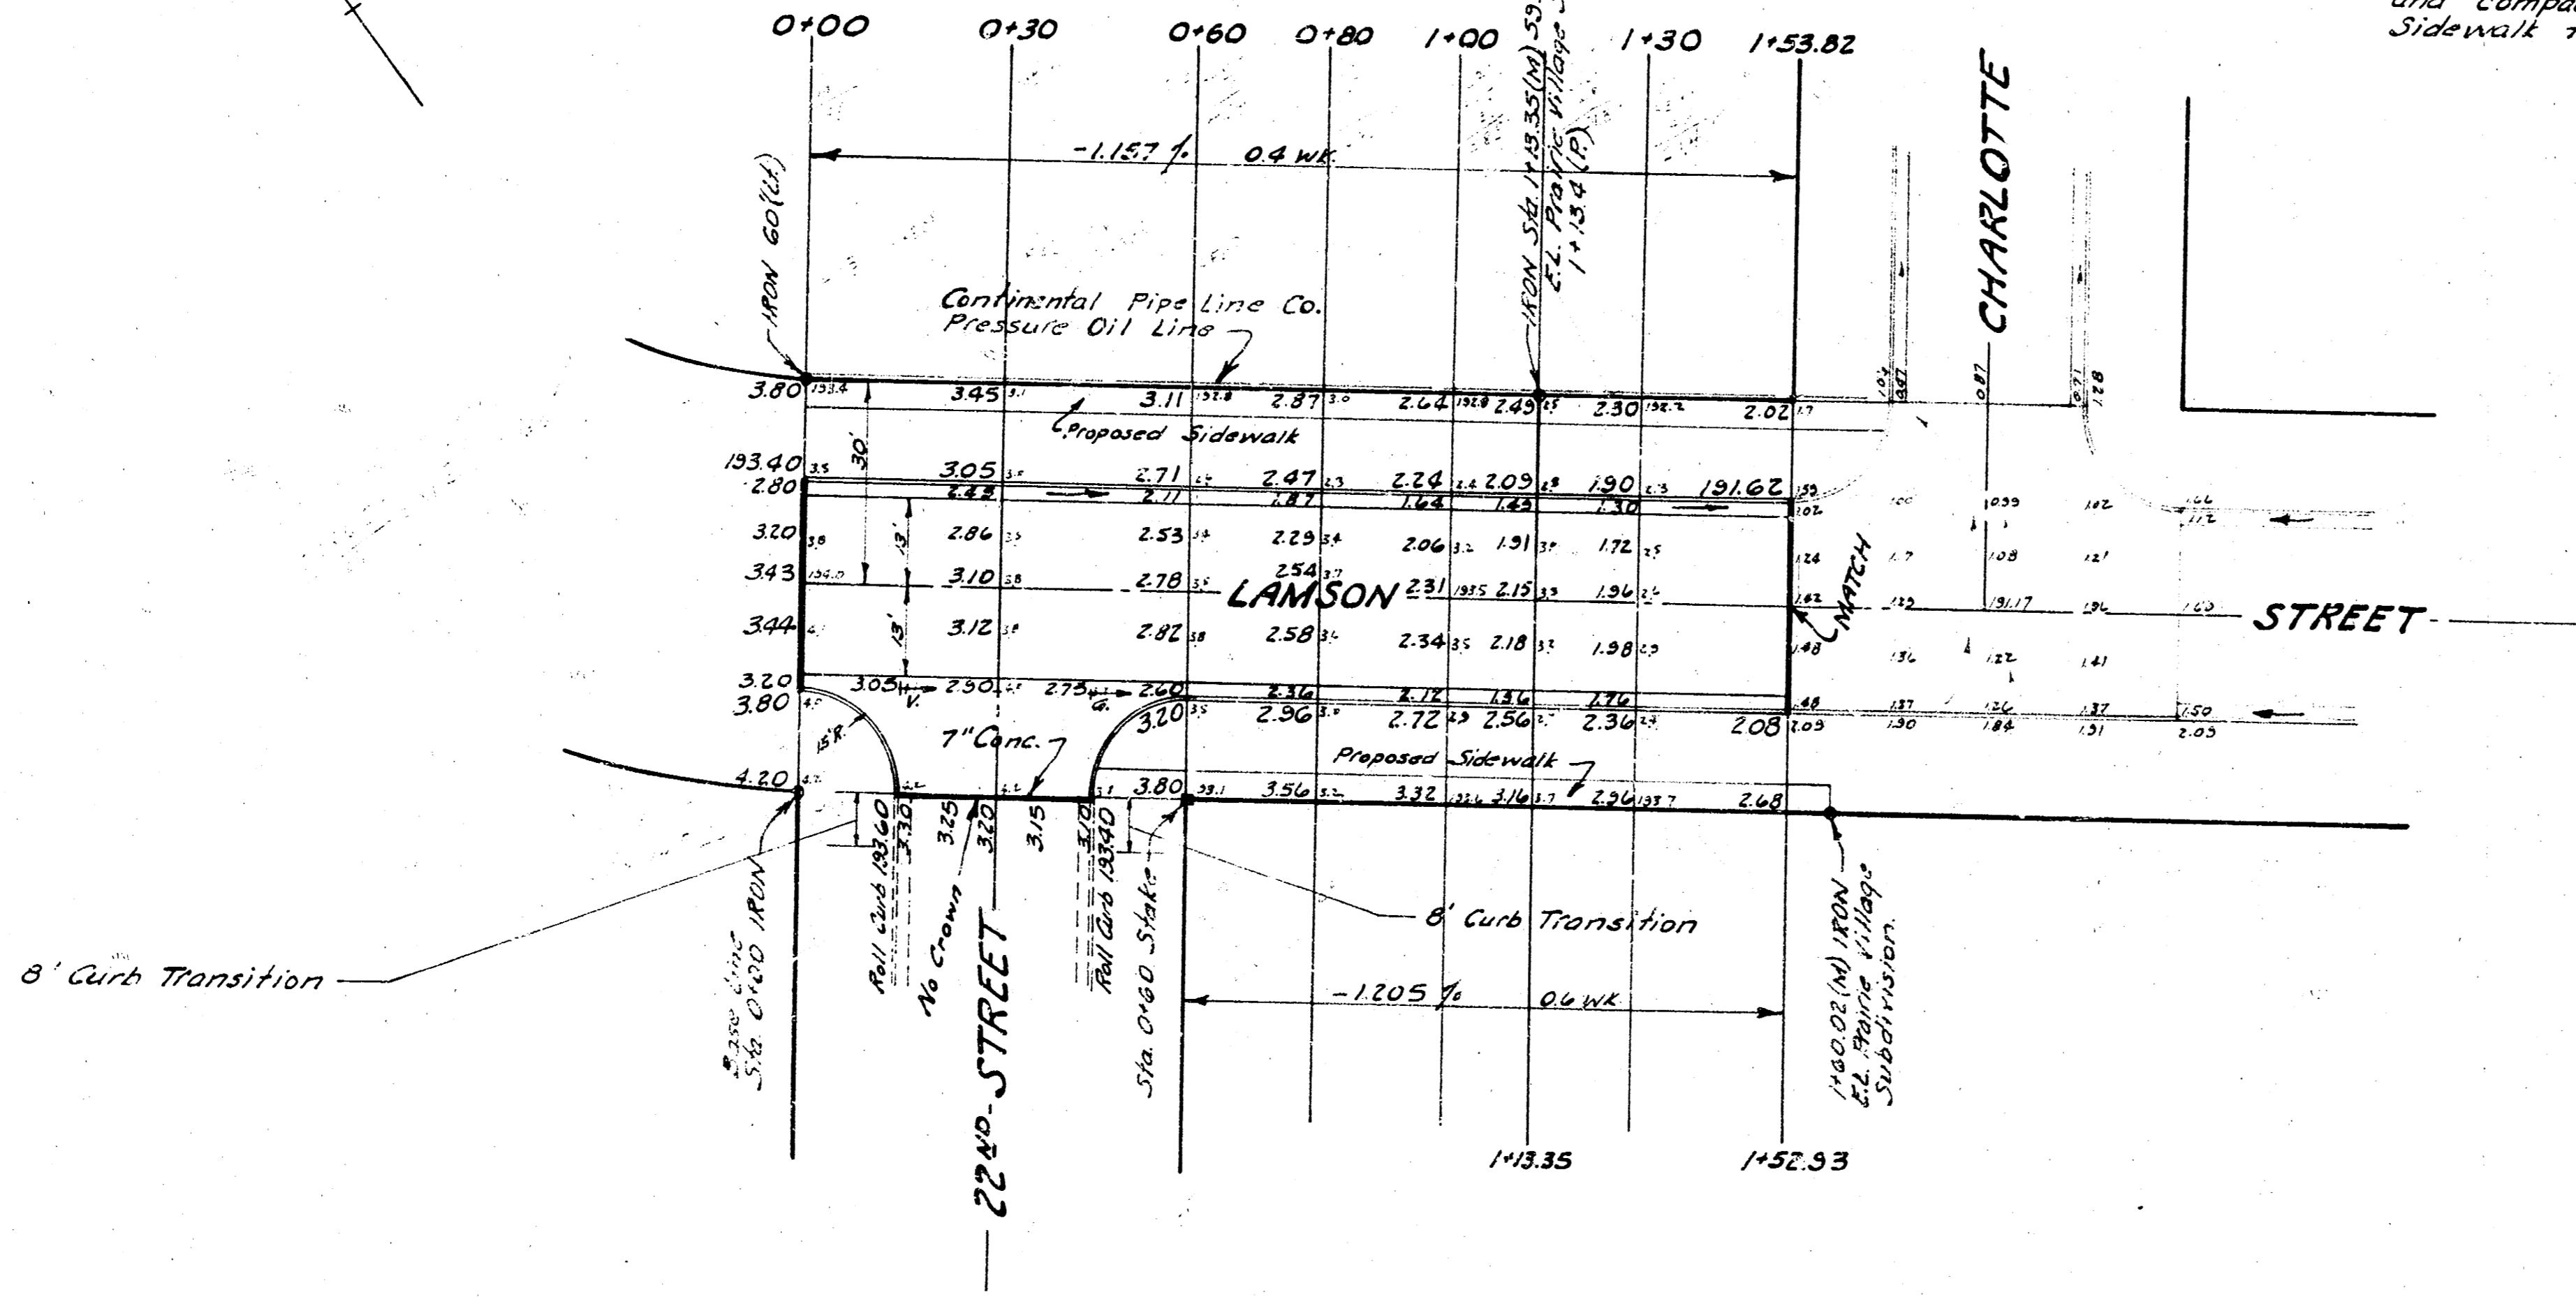

PROPERTY		CITY	
EXCAVATION	COMP. FILL	EXCAVATION	
215.2 - 255 - Cu Yds	1 Cu Yd	81 Cu Yds	
110 f. 25		8	
Totals 280 Cu Yds	1 Cu Yd	89 Cu Yds	

LAMSON STREET
 W.L. CHARLOTTE STREET
 to N.L. 22ND STREET
 26-2-30 Asph. Conc.
 B.E. SMITH CITY ENGINEER
 CITY OF WICHITA KANSAS
 Date: Oct 1968
 Project No. C18-101