


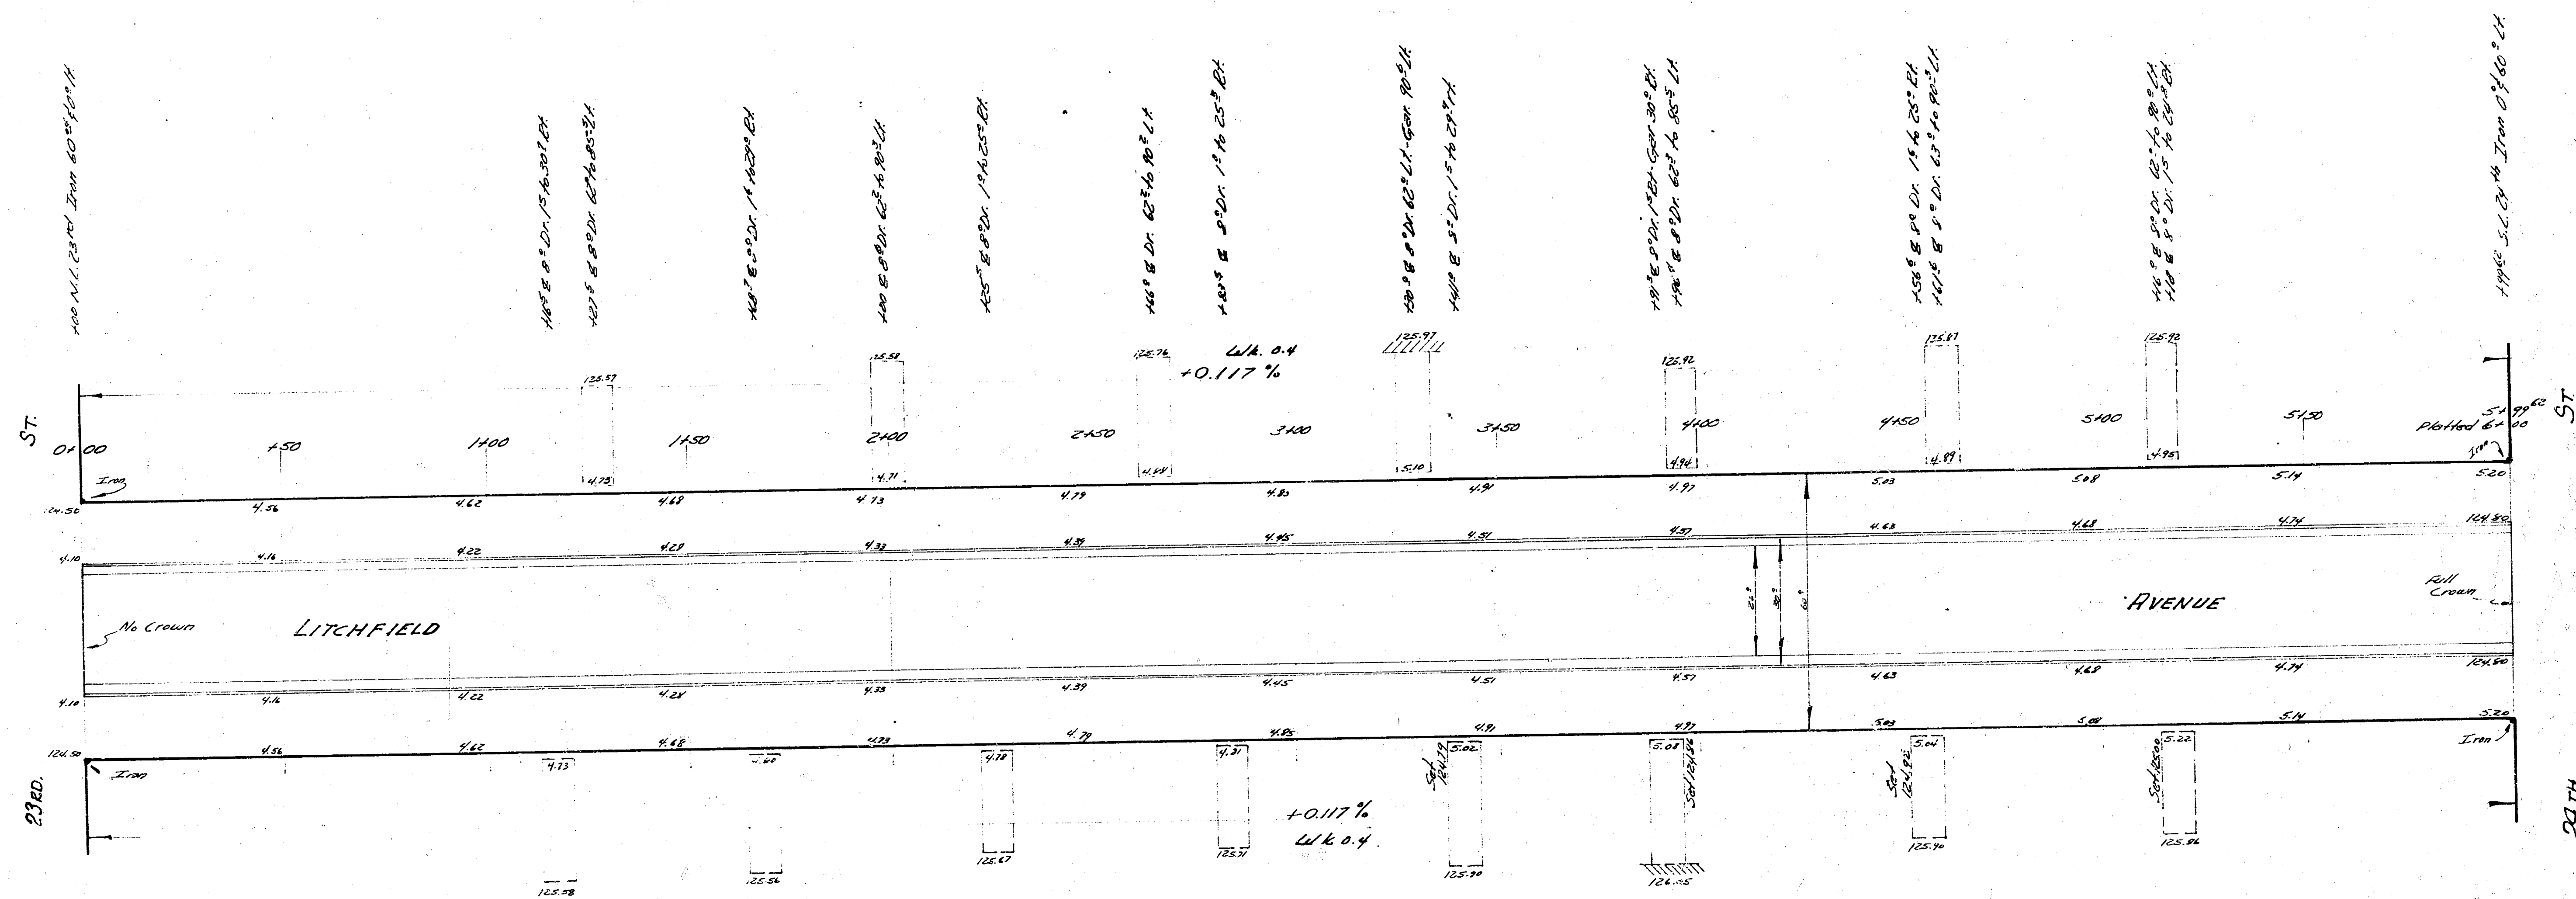


B.M.#1 - 126th S.W. Cor. Conc. Patch Has #2502 N. Somerset
 B.M.#2 - 127th N.E. Cor. Conc. Patch Has #2449 N. Litchfield (New)
 B.M.#3 - 127th S.W. Cor. Conc. Patch Has #2408 N. Litchfield (New)

NOTE: Chaining N on E.P.
 Secs. run from 5499th to 6100

NOTE: Match all drives

	Total Excav.	
	Cut	Fill
Prop	426.5	153.8
City	423.5	153.8
+10%	42.1	15.4
	468.6 cu.yds.	169.2 cu.yds.

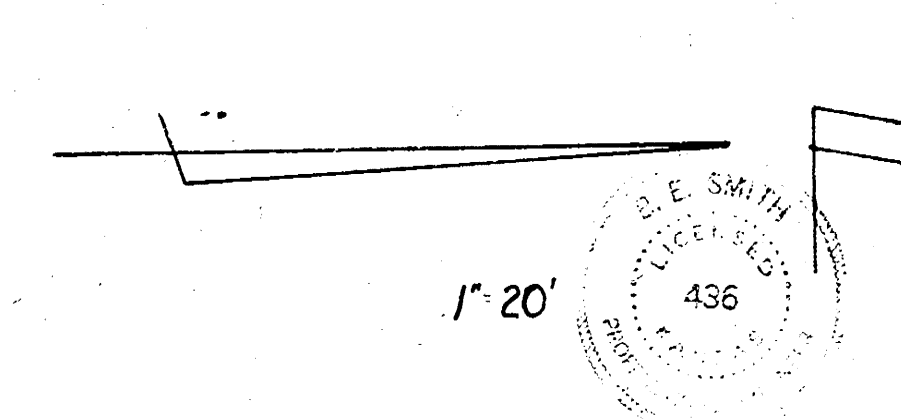

LITCHFIELD AVE.
 NL. 23RD TO SL. 24TH
 26-2-30 AC.

CITY OF WICHITA, KANSAS
 B.E. SMITH
 Feb. 3, 1953
 CITY ENGINEER
 Proj. No. C12-271