

B.M. 126.57 S.W. COR. PUGH. HO. # 2502, N.E. COR. LITCHFIELD & 24TH
 B.M. 128.22 S.W. COR. PUGH. HO. # 2560, S.E. COR. LITCHFIELD & 25TH


Prop. 124.4
 +10.2%
 134.8 CH. YDS.

Exc. 177.4
 +10.2%
 195.1 CH. YDS.

TIES TO NE IRON:
 57.97' N.E. TO S.W. COR. NO.
 57.07' N.E. TO N.W. COR. LOWER STEP

TIES TO E. IRON:
 20.90' S. TO N.W. COR. DE.
 49.00' S.E. TO N.W. COR. NO.

Surveyed by B.E. Smith
 Plan No. 436
 Checked by S. E. Smith

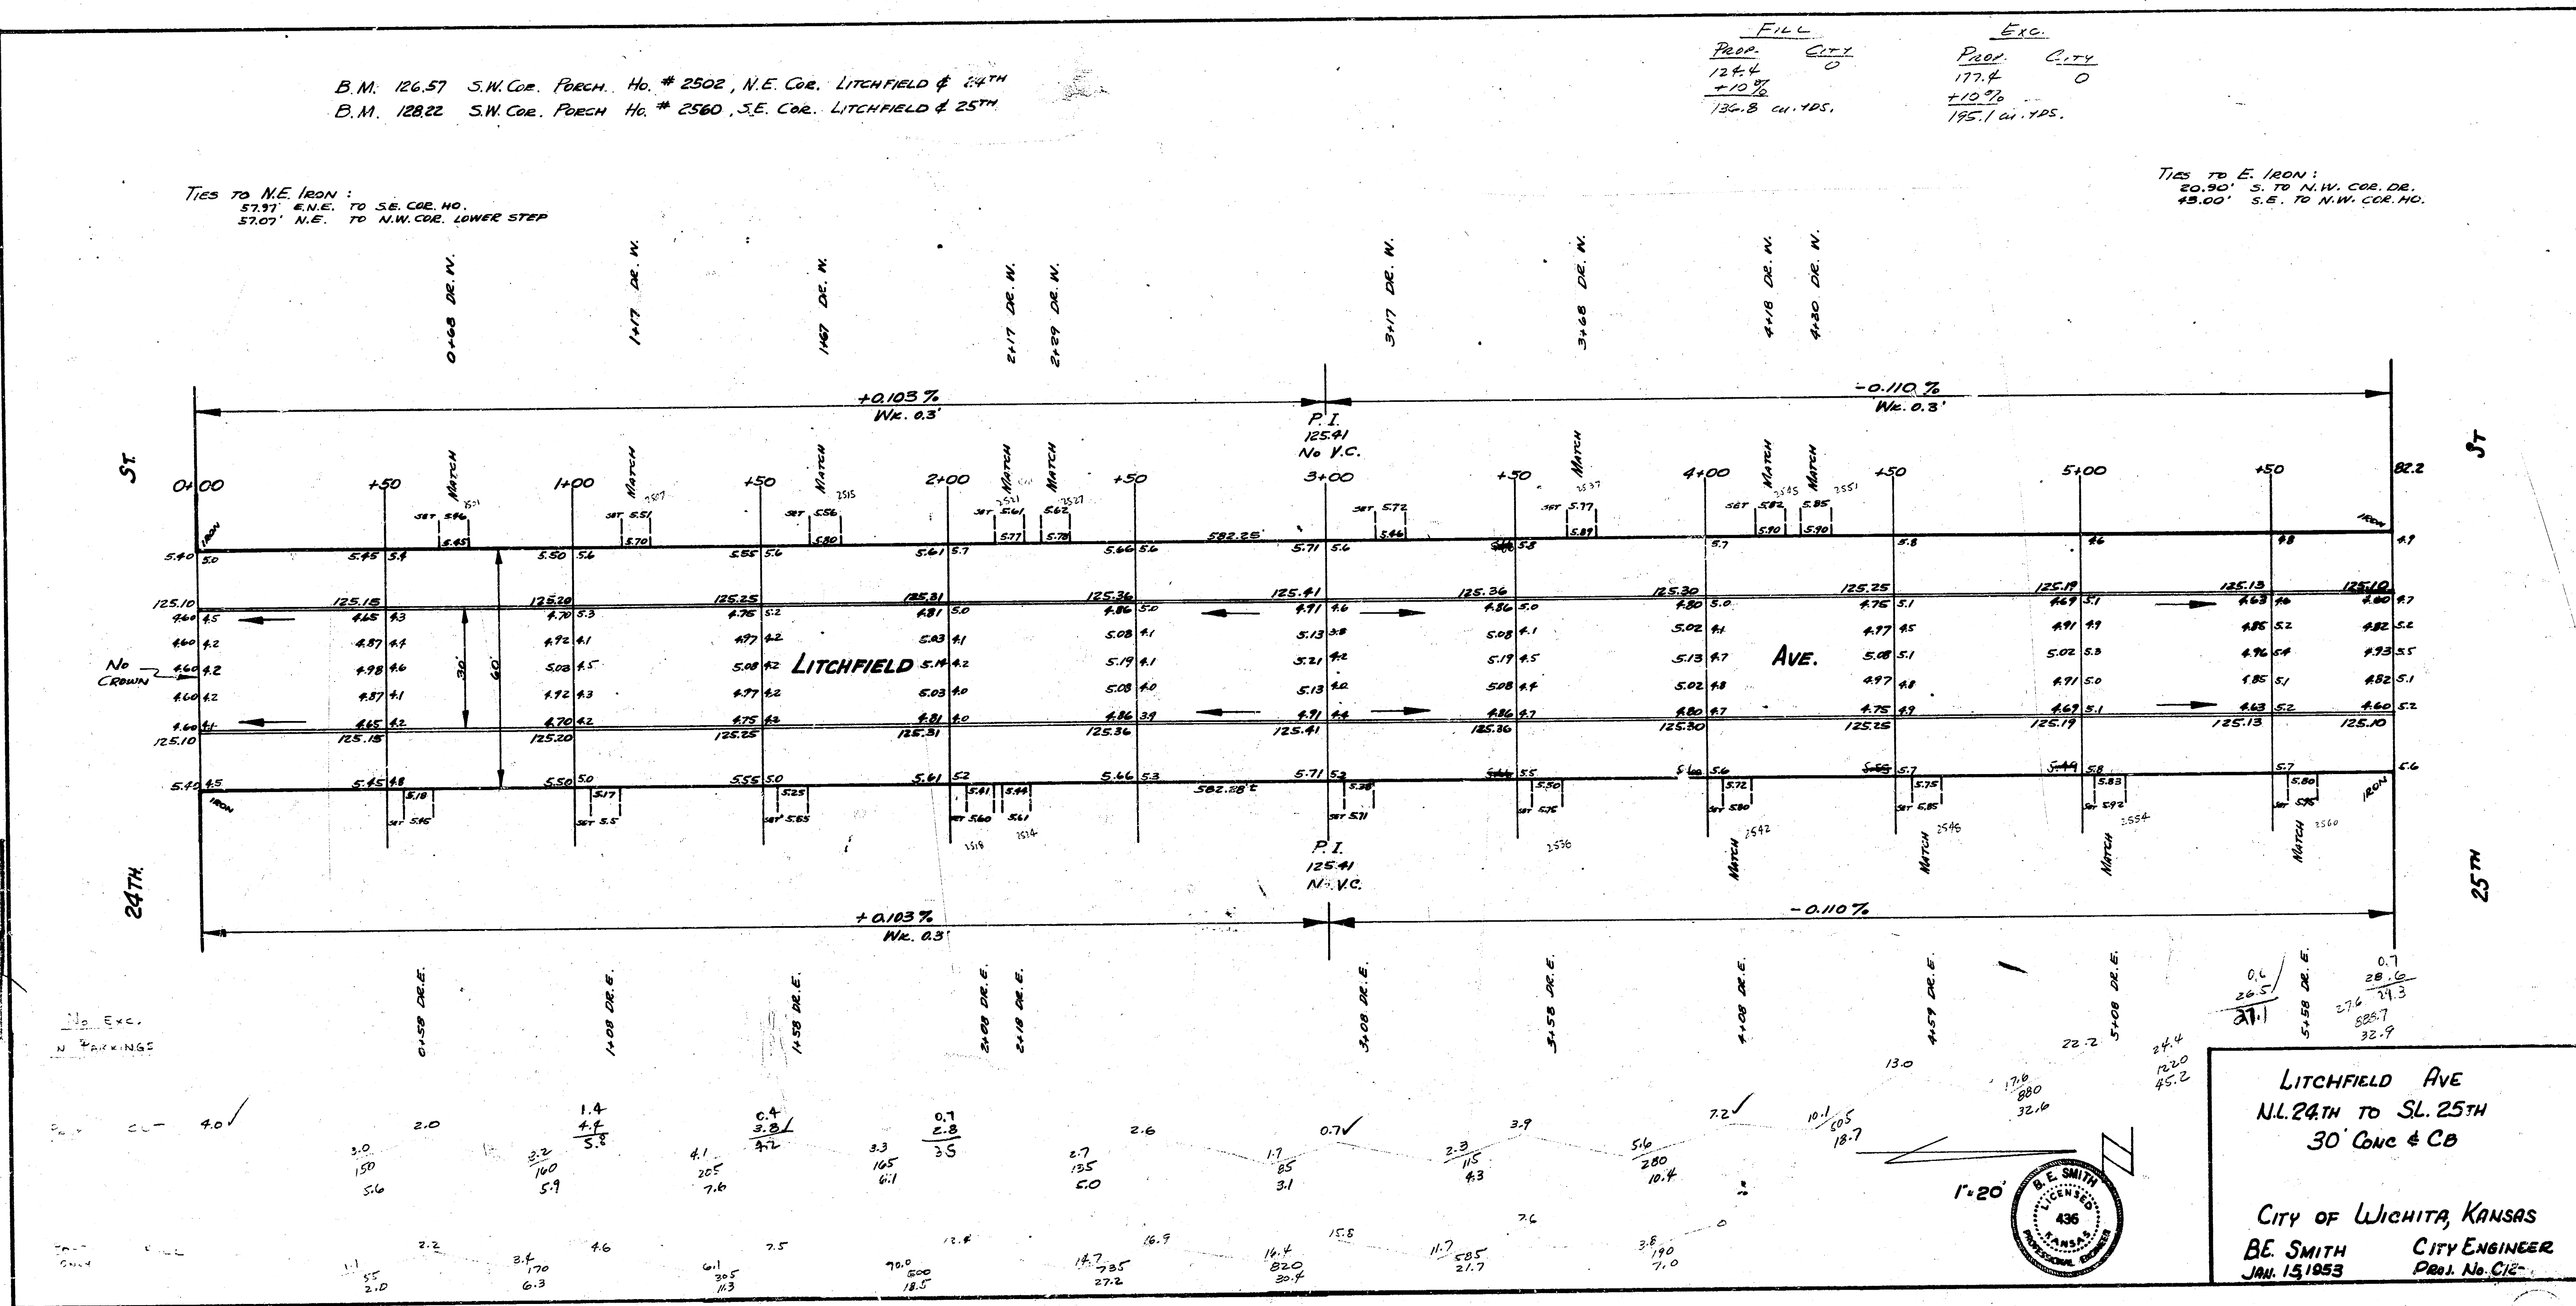

LITCHFIELD AVE
 N.L. 24TH TO S.L. 25TH
 30' CONC & CB

CITY OF WICHITA, KANSAS
 B.E. SMITH CITY ENGINEER
 JAN. 15, 1953

