


B.M. 60# NAIL N.S.P.P SW COR. 25TH & LITCHFIELD ELEV. 126.24

STA. ON E

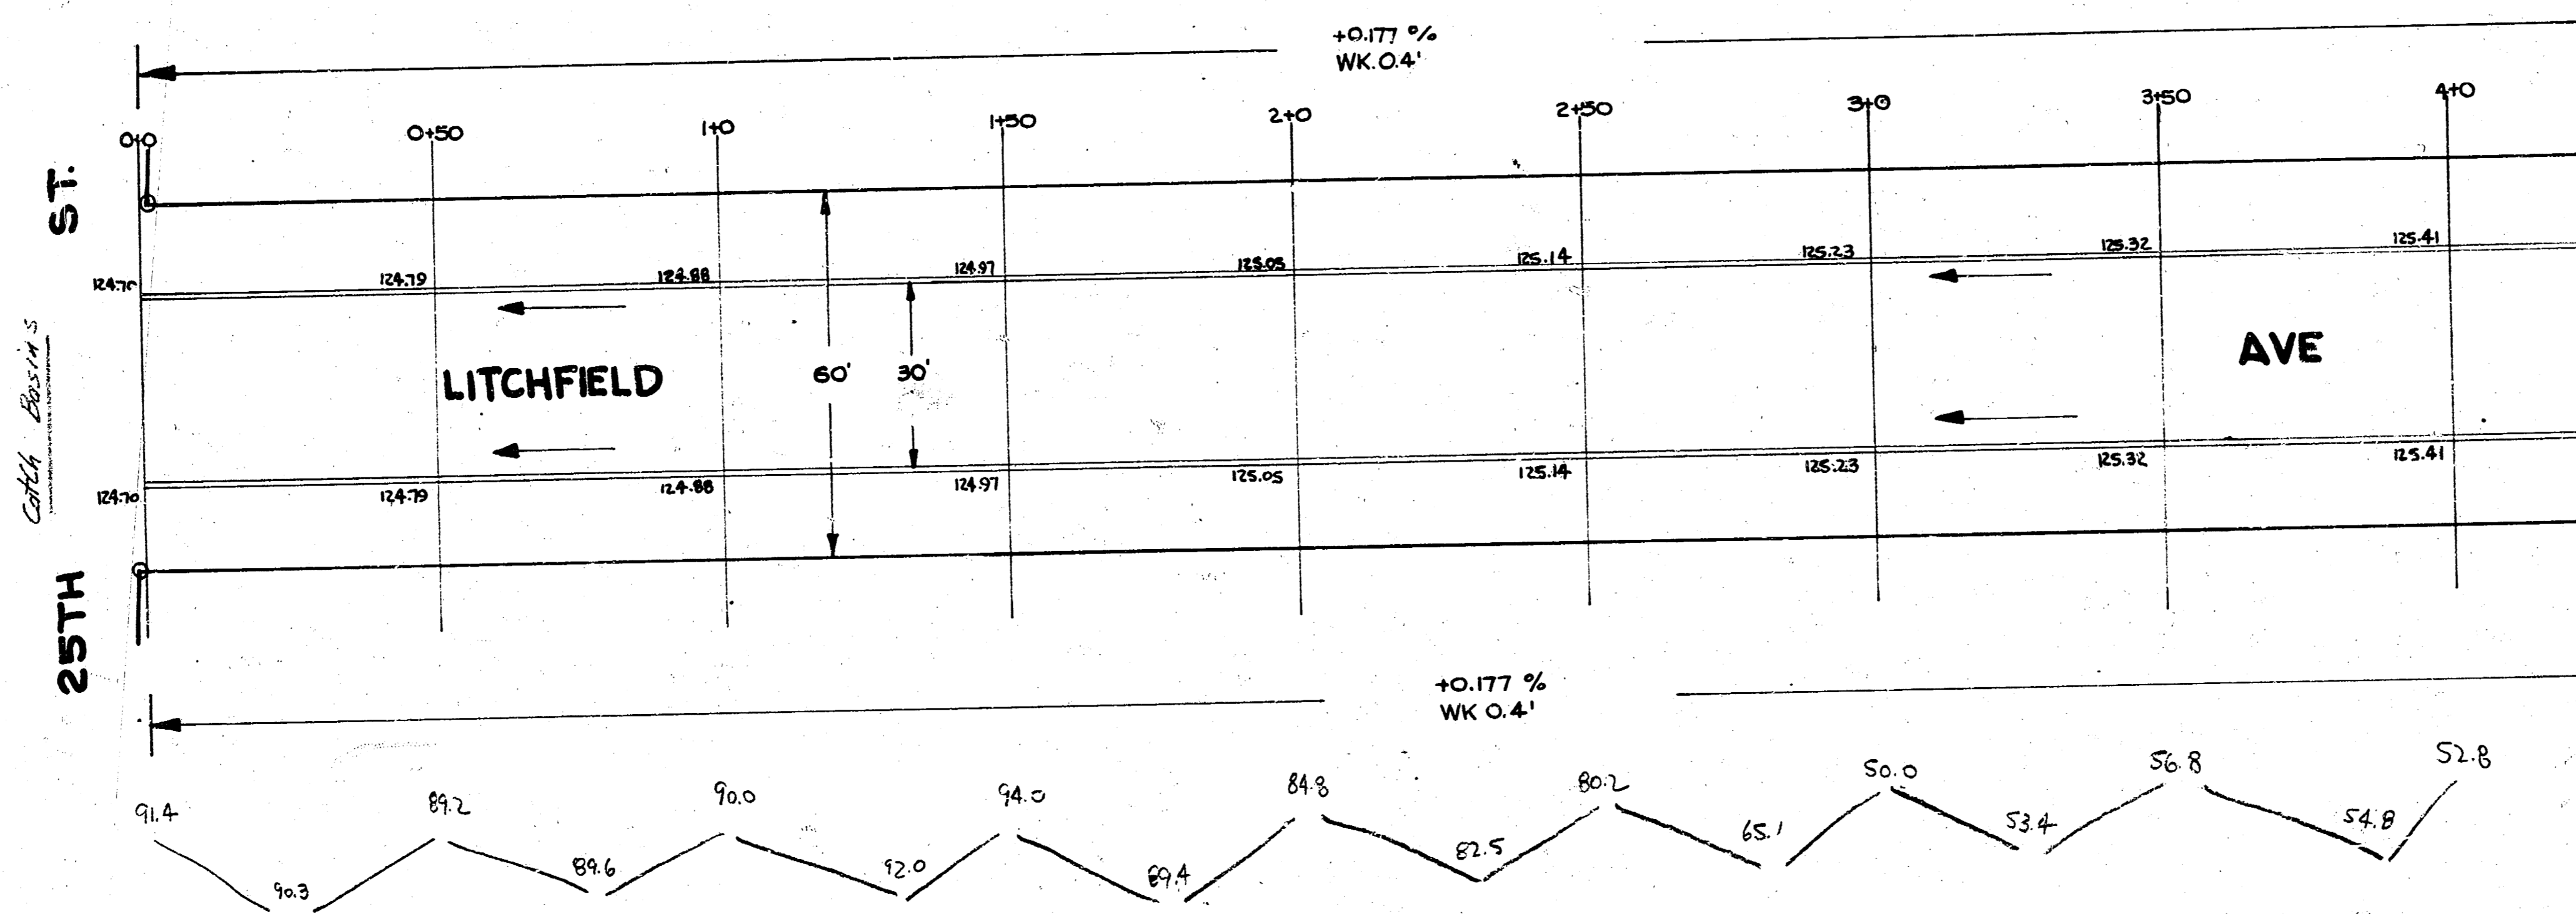

Surveyed by
BK S.T.O.
Planned by
J.D.
Excavated by
Checked by




1795.0 Curvature
+10%
1974.5 yd. 3

1/3



LITCHFIELD AVE.
 N.L. 26TH TO S.L. BRADY
30' CONC. & CURB
CITY OF WICHITA, KANS.
 B.E. SMITH CITY ENGINEER
 FEB. 1954 PROJ. NO. C13-123

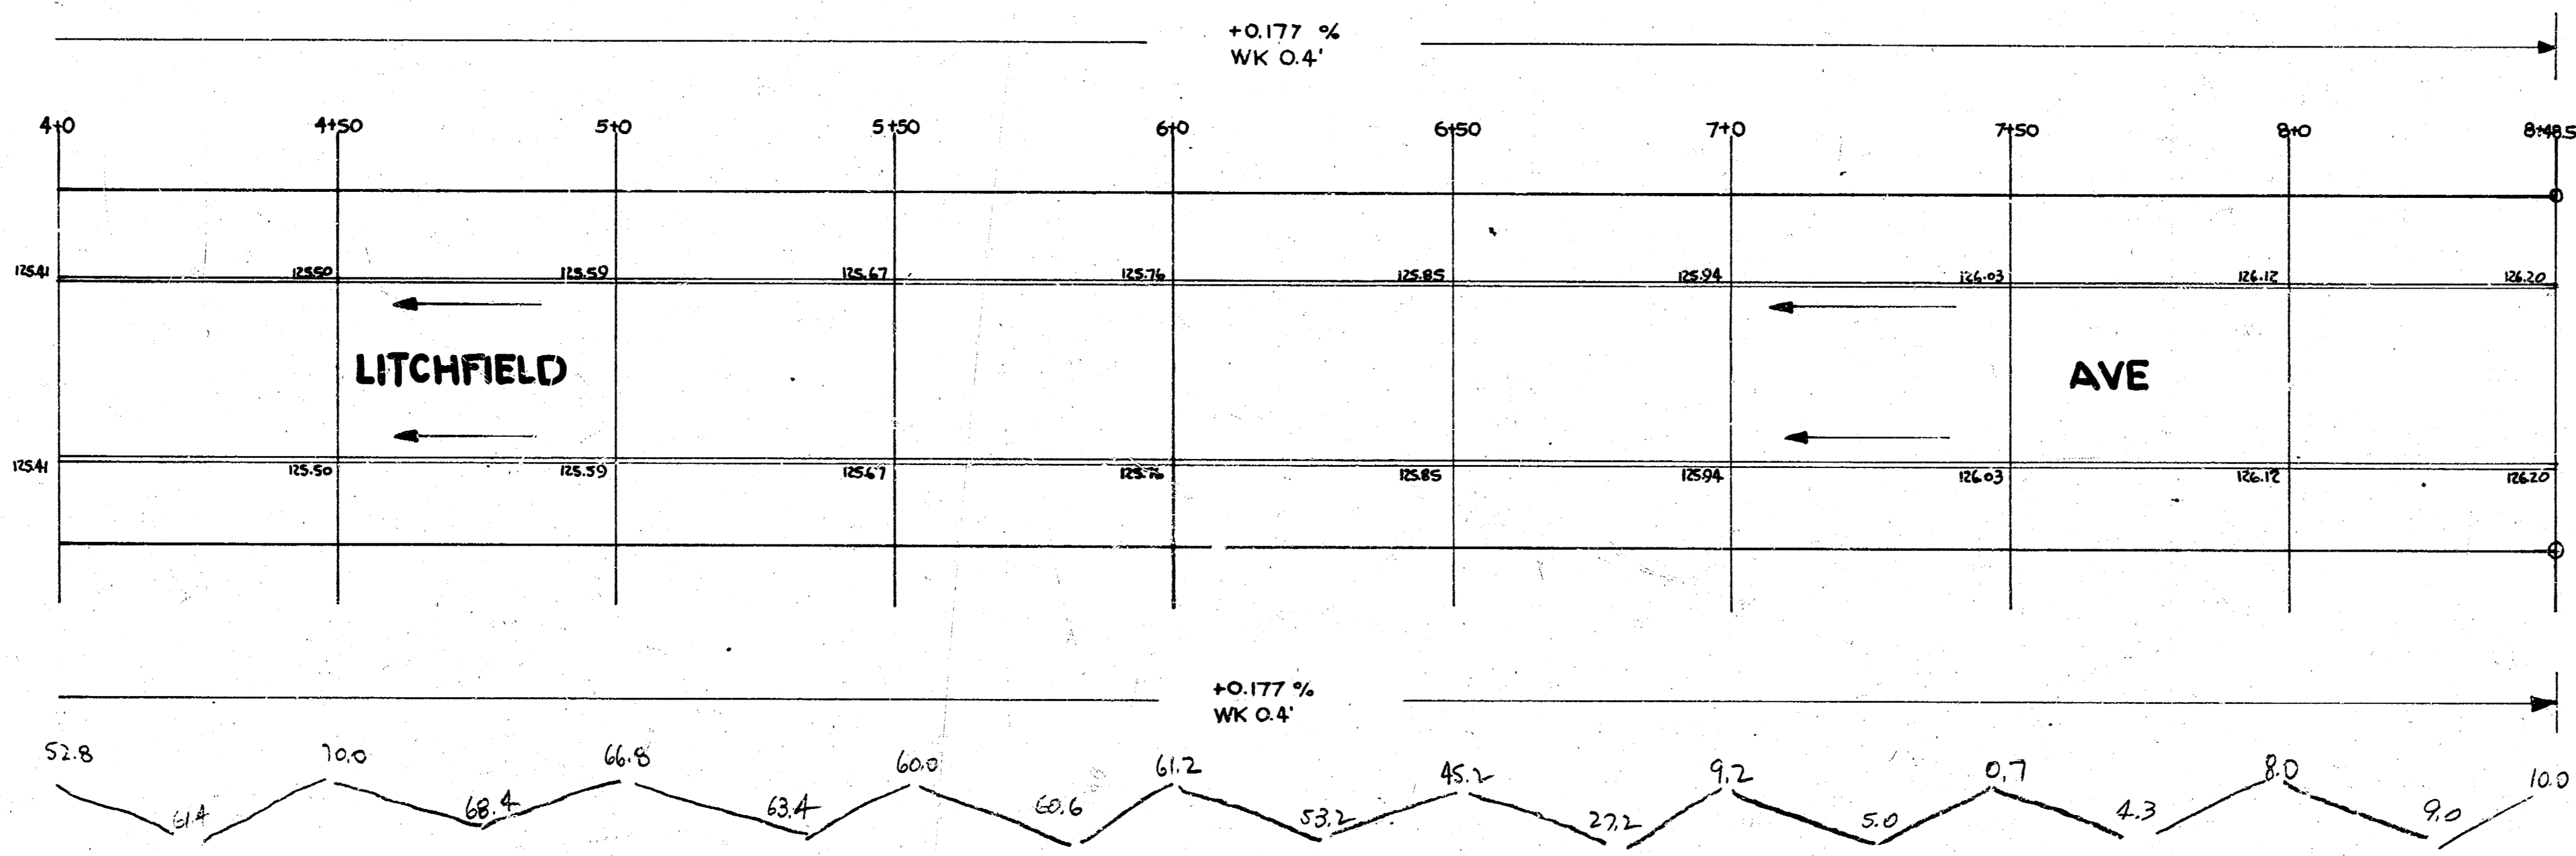

AVE
BRADY

2/3

LITCHFIELD AVE.
PROJ. NO. C13-123