



Survey: JAKaus
 From: WR
 Exc: WR
 Checked: ☒

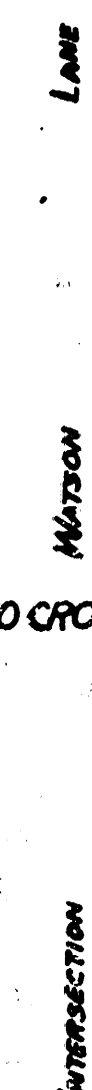

LONGFELLOW LANE
N.L. LINCOLN To N.L. EASTRIDGE 1124 1/2 AVE.
26-2-30 A.C.
CITY OF WICHITA, KANSAS
B.E. SMITH CITY ENGINEER
SEPT. 1933 PROJ. NO. C14-167


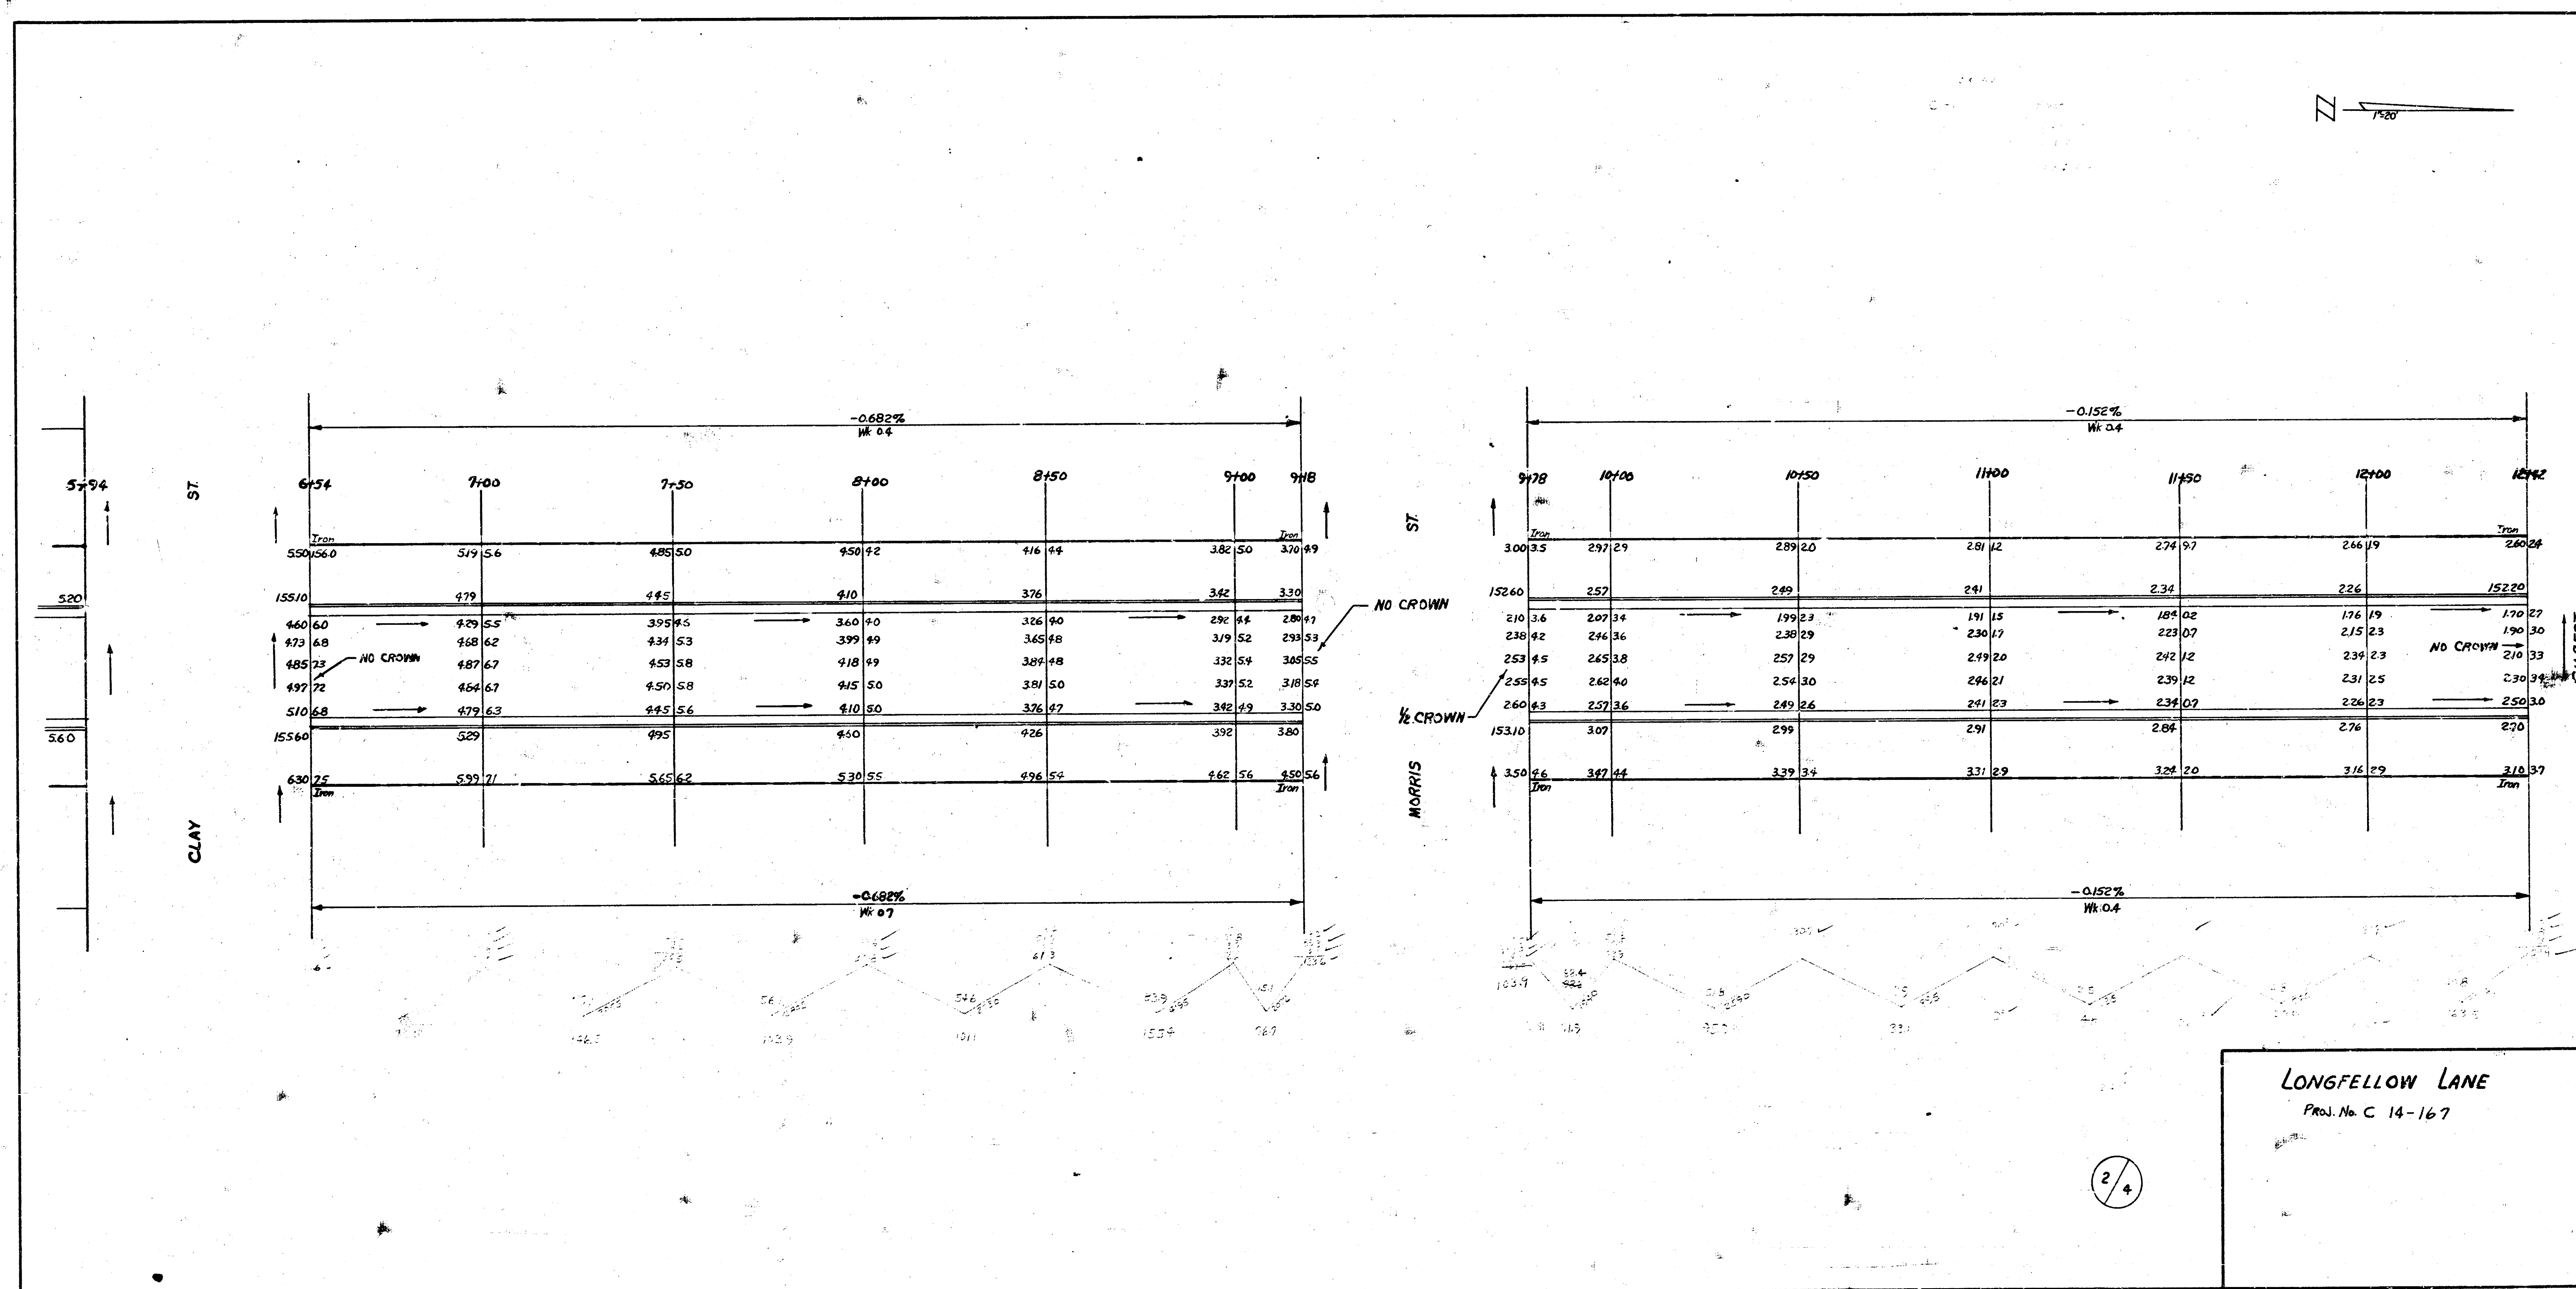


STA ON E.R. EXCEPT CURVE
CURVE STA ON 9' OFFSET W.O.F.E.R.


CURVE 4" 14" 46' 20" DATA

LENGTH CURVE ON OFFSET PC TO PRC 141.91' PRC TO PT 131.45'
RADIUS PC TO PRC 550.43' RADIUS PRC TO PT 508.43'

STATION	CURVE LENGTH	CHORD BEARS	DEVIATION	TOTAL CHORD
16+26	PC	0' 00" 00"	0' 00" 00"	
16+50	24.00	22.17	1' 18" 57"	1' 18" 57"
16+75	25.00	23.09	1' 18" 04"	2' 37" 01"
17+00	25.00	23.09	1' 18" 04"	3' 55" 05"
17+25	25.00	23.09	1' 18" 04"	5' 09" 09"
17+50	25.00	23.09	1' 18" 04"	6' 27" 13"
17+67.91	17.91	16.84	0' 55" 37"	7' 23" 10"
17+67.91	PRC	0' 00" 00"	0' 00" 00"	
17+75	2.09	2.67	0' 23" 58"	0' 23" 58"
18+00	25.00	27.06	1' 24" 31"	1' 48" 29"
18+25	25.00	27.06	1' 24" 31"	3' 13" 00"
18+50	25.00	27.06	1' 24" 31"	4' 37" 31"
18+75	25.00	27.06	1' 24" 31"	6' 02" 02"
18+98.99	23.99	25.97	1' 21" 08"	7' 23" 10"

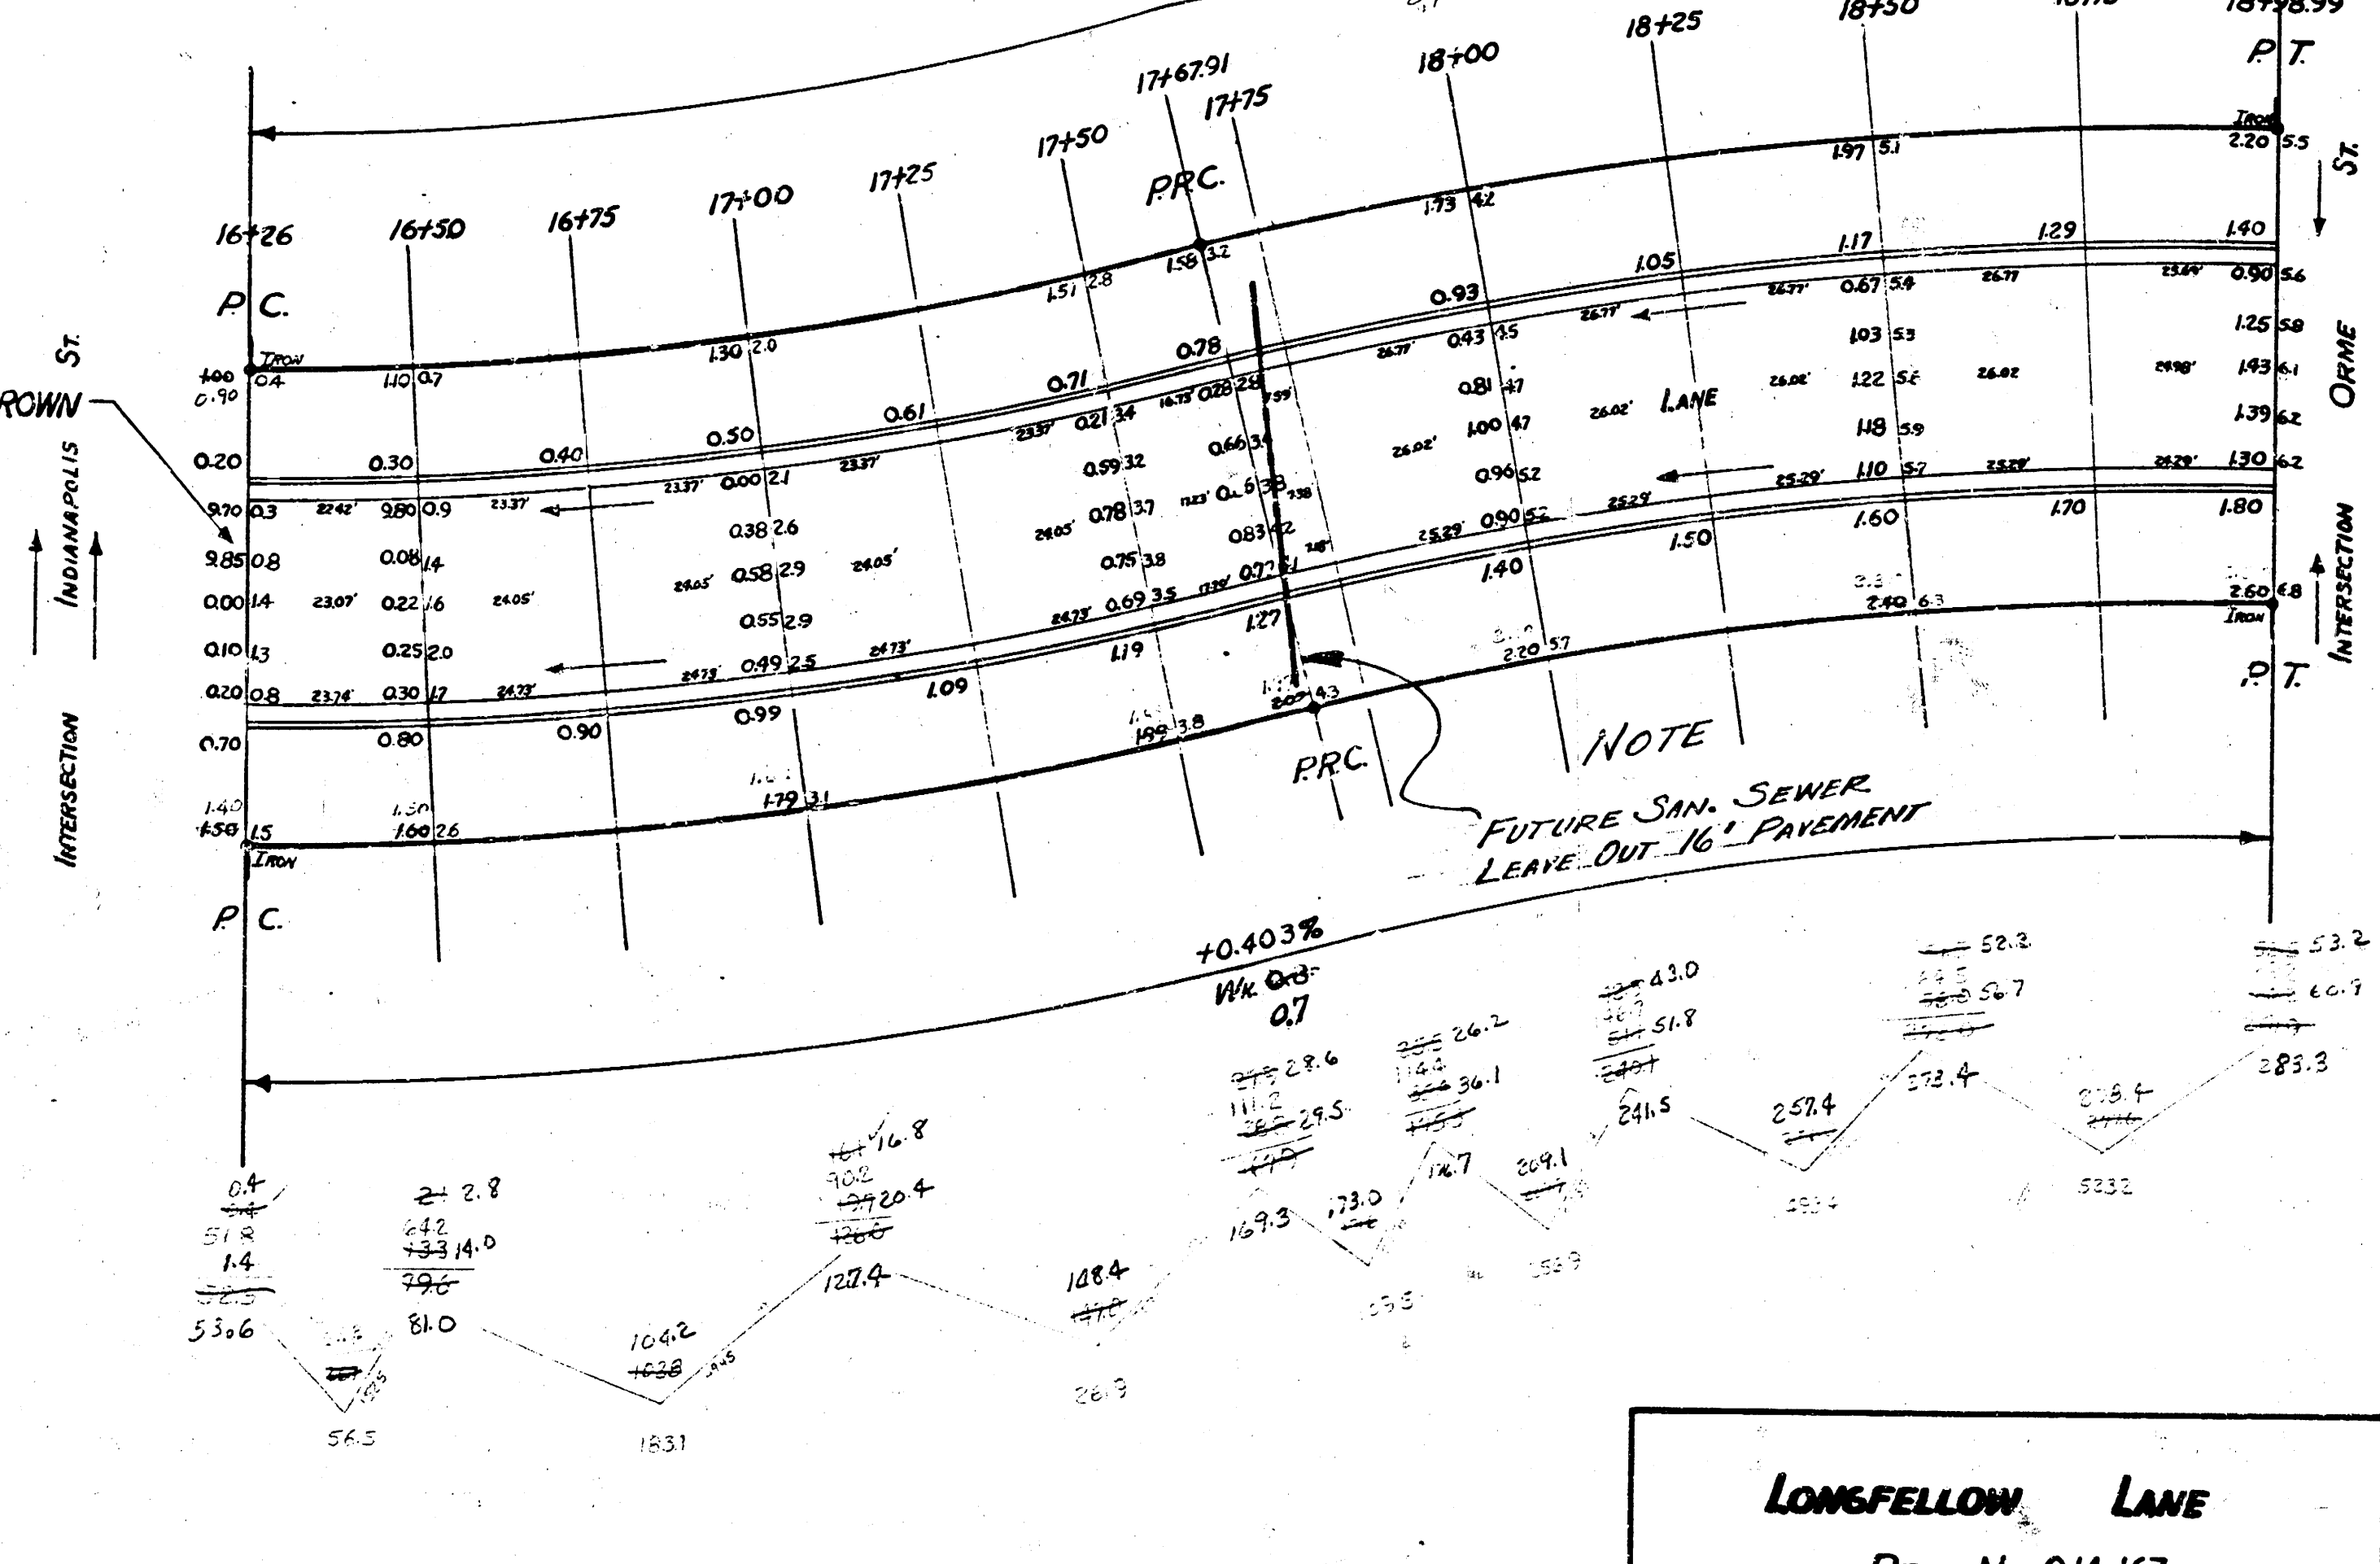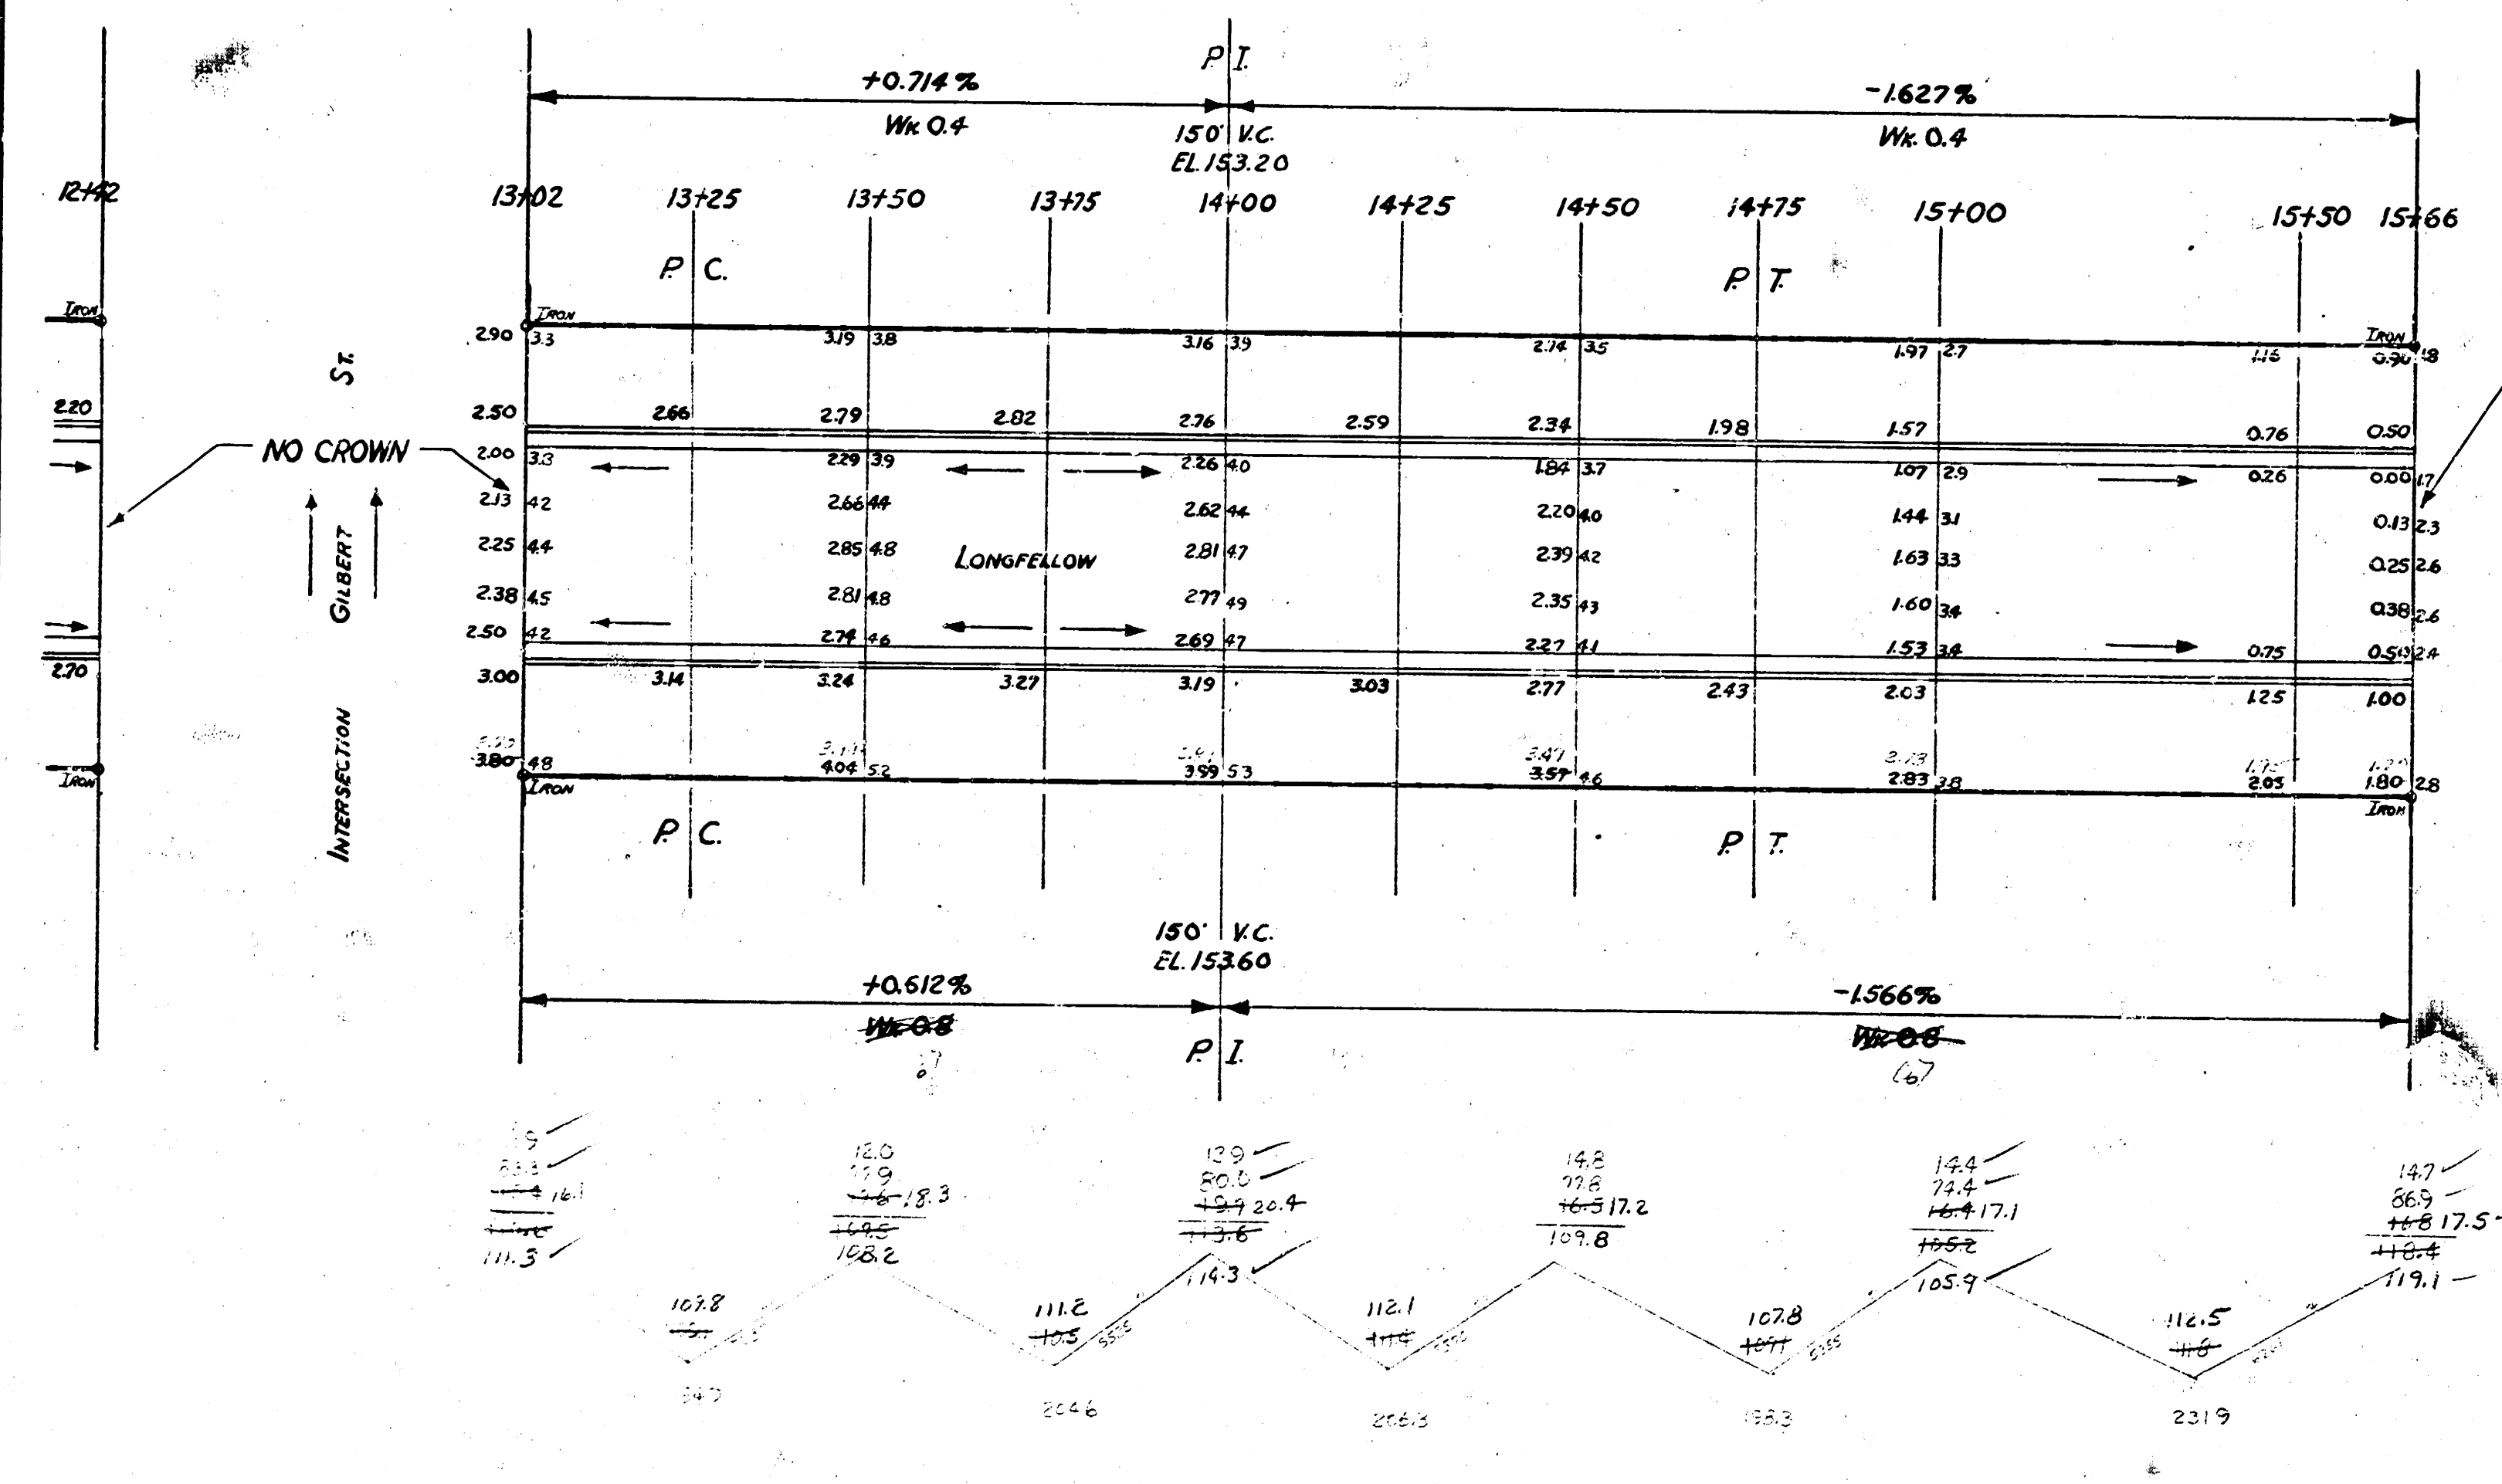

LONSFELLOW LANE
PROJ. NO. C14-167

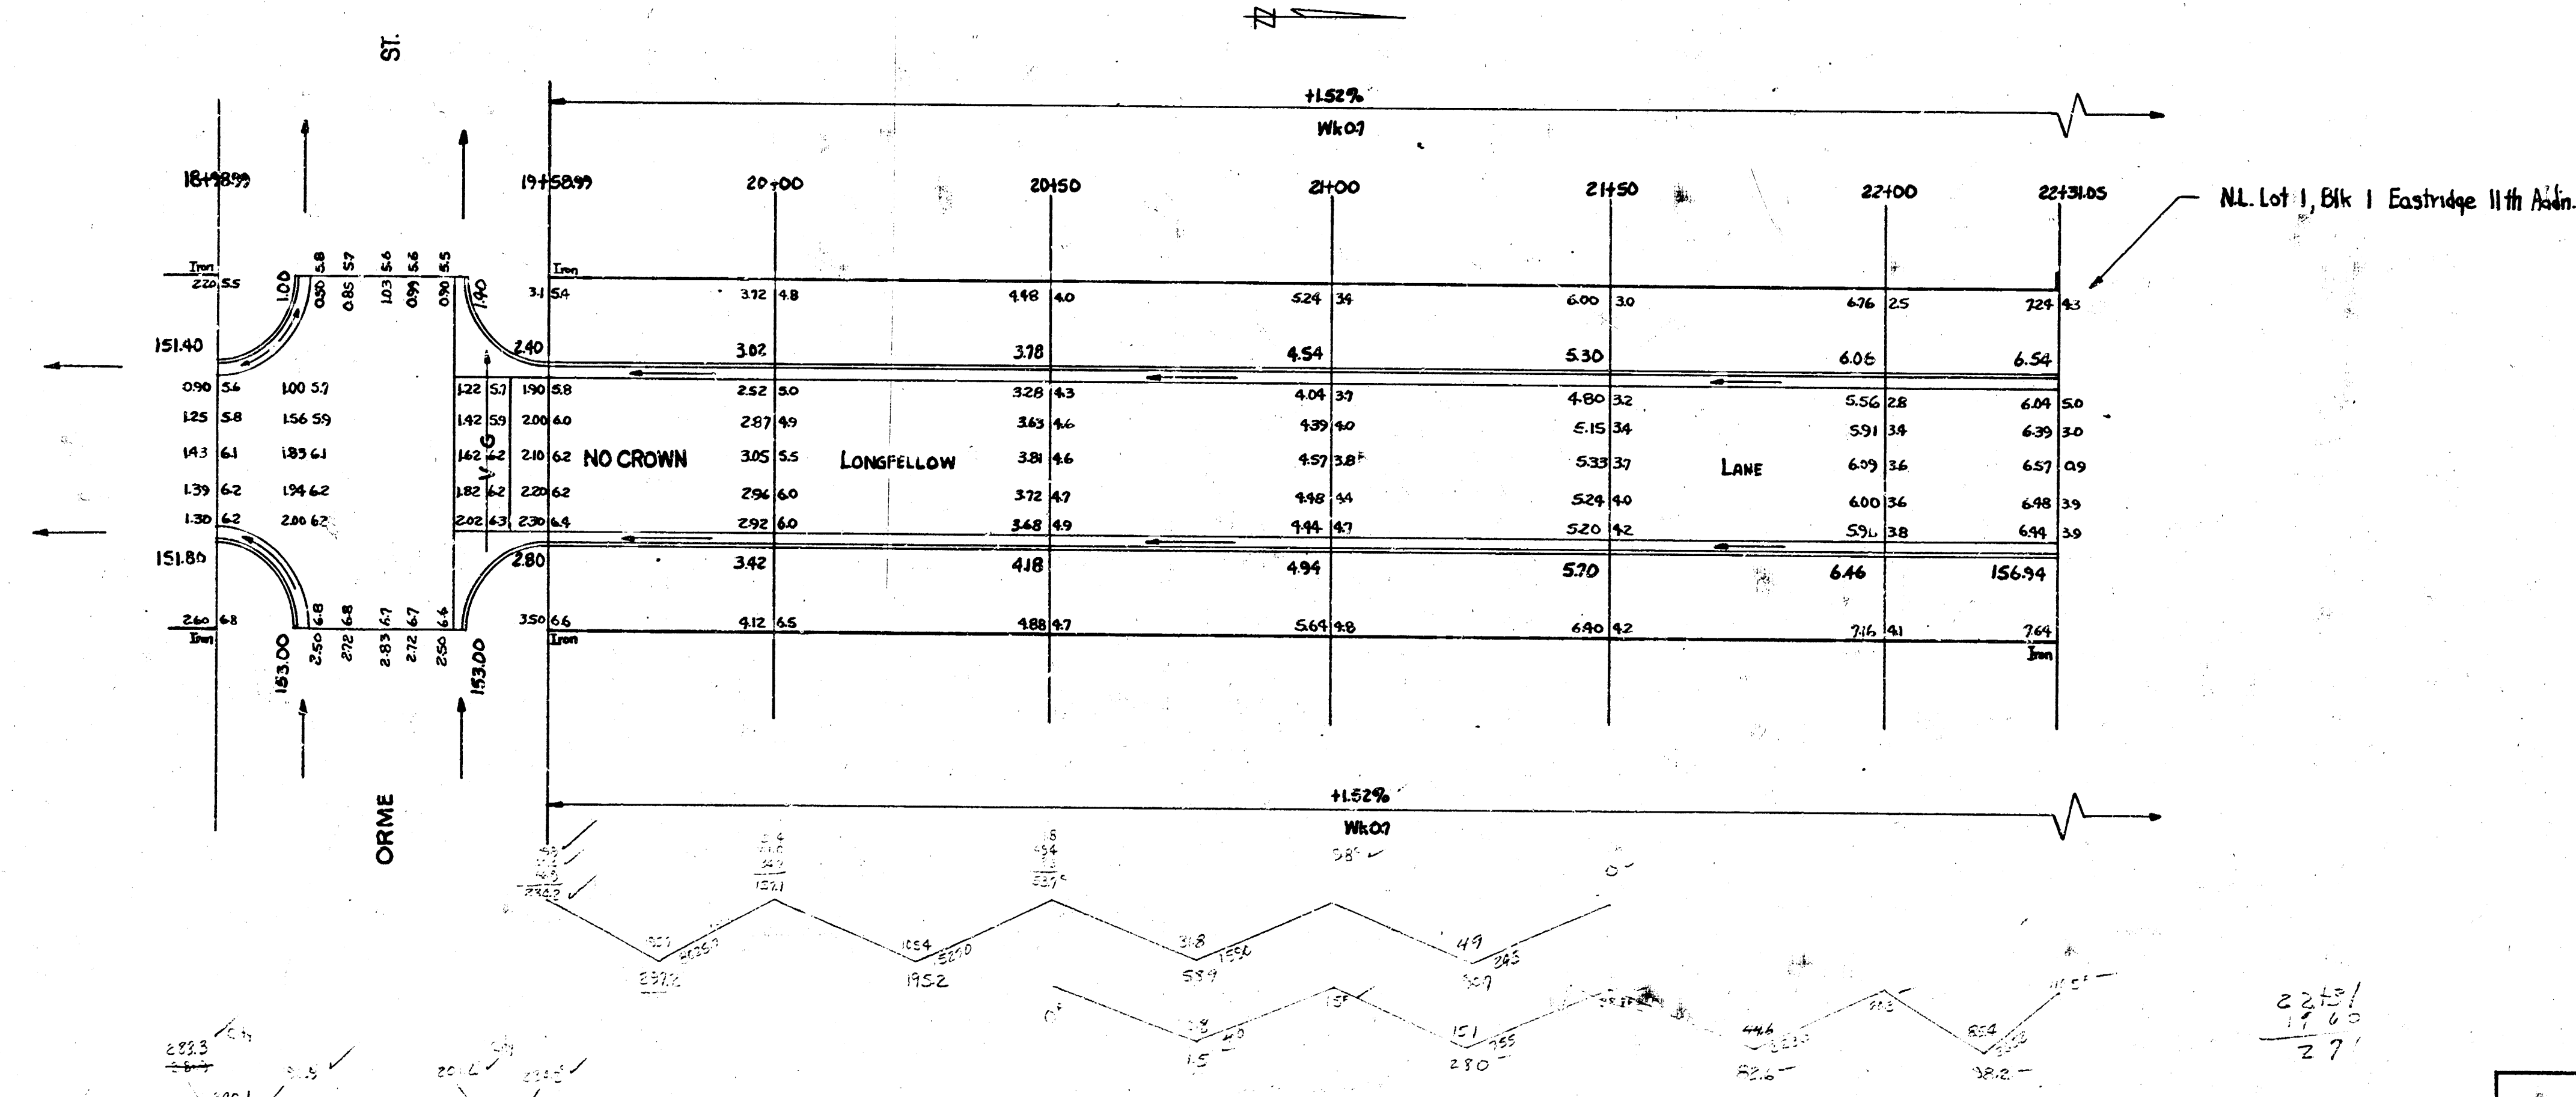

LONGFELLOW LANE
 Proj. No. C 14-167

