



Sta On E
 B.M. 10222 NE Cor Forch Ho # 3021 E Mt Vernon
 B.M. 10357 SW Cor 1st Conc. Strip Ho # 1920 Lorraine


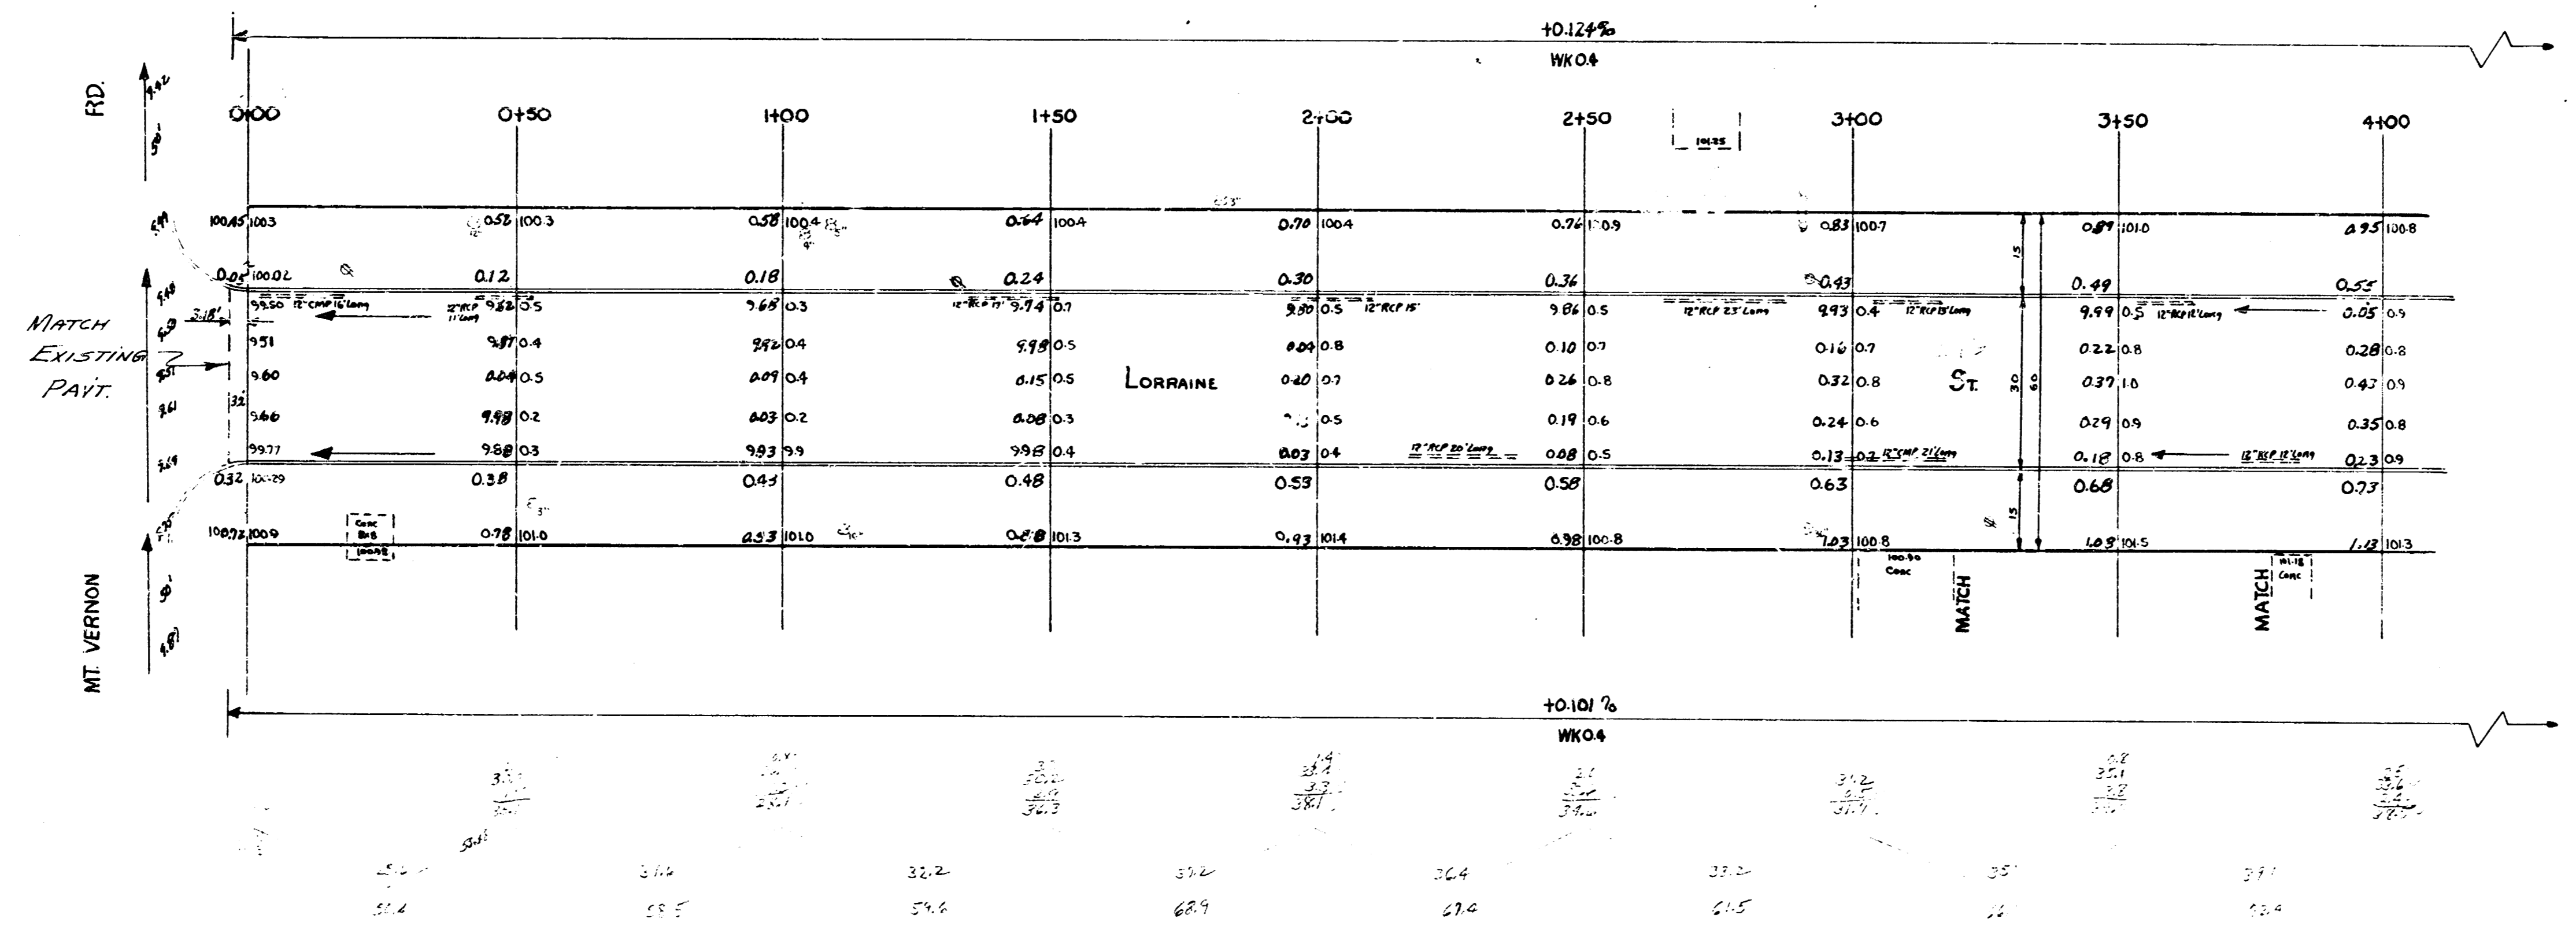


L. HANSON
 RICHMOND

LORRAINE ST.
 N.L. MT. VERNON TO N.L. ACKER ADDN.
 30' CONC & CB
 CITY OF WICHITA, KANSAS
 B.E. SMITH
 CITY ENGINEER
 SEPT. 1955
 PROJ. NO. C-15-185

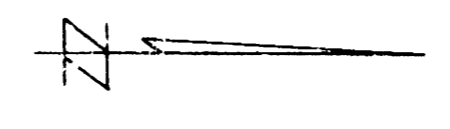

1/2

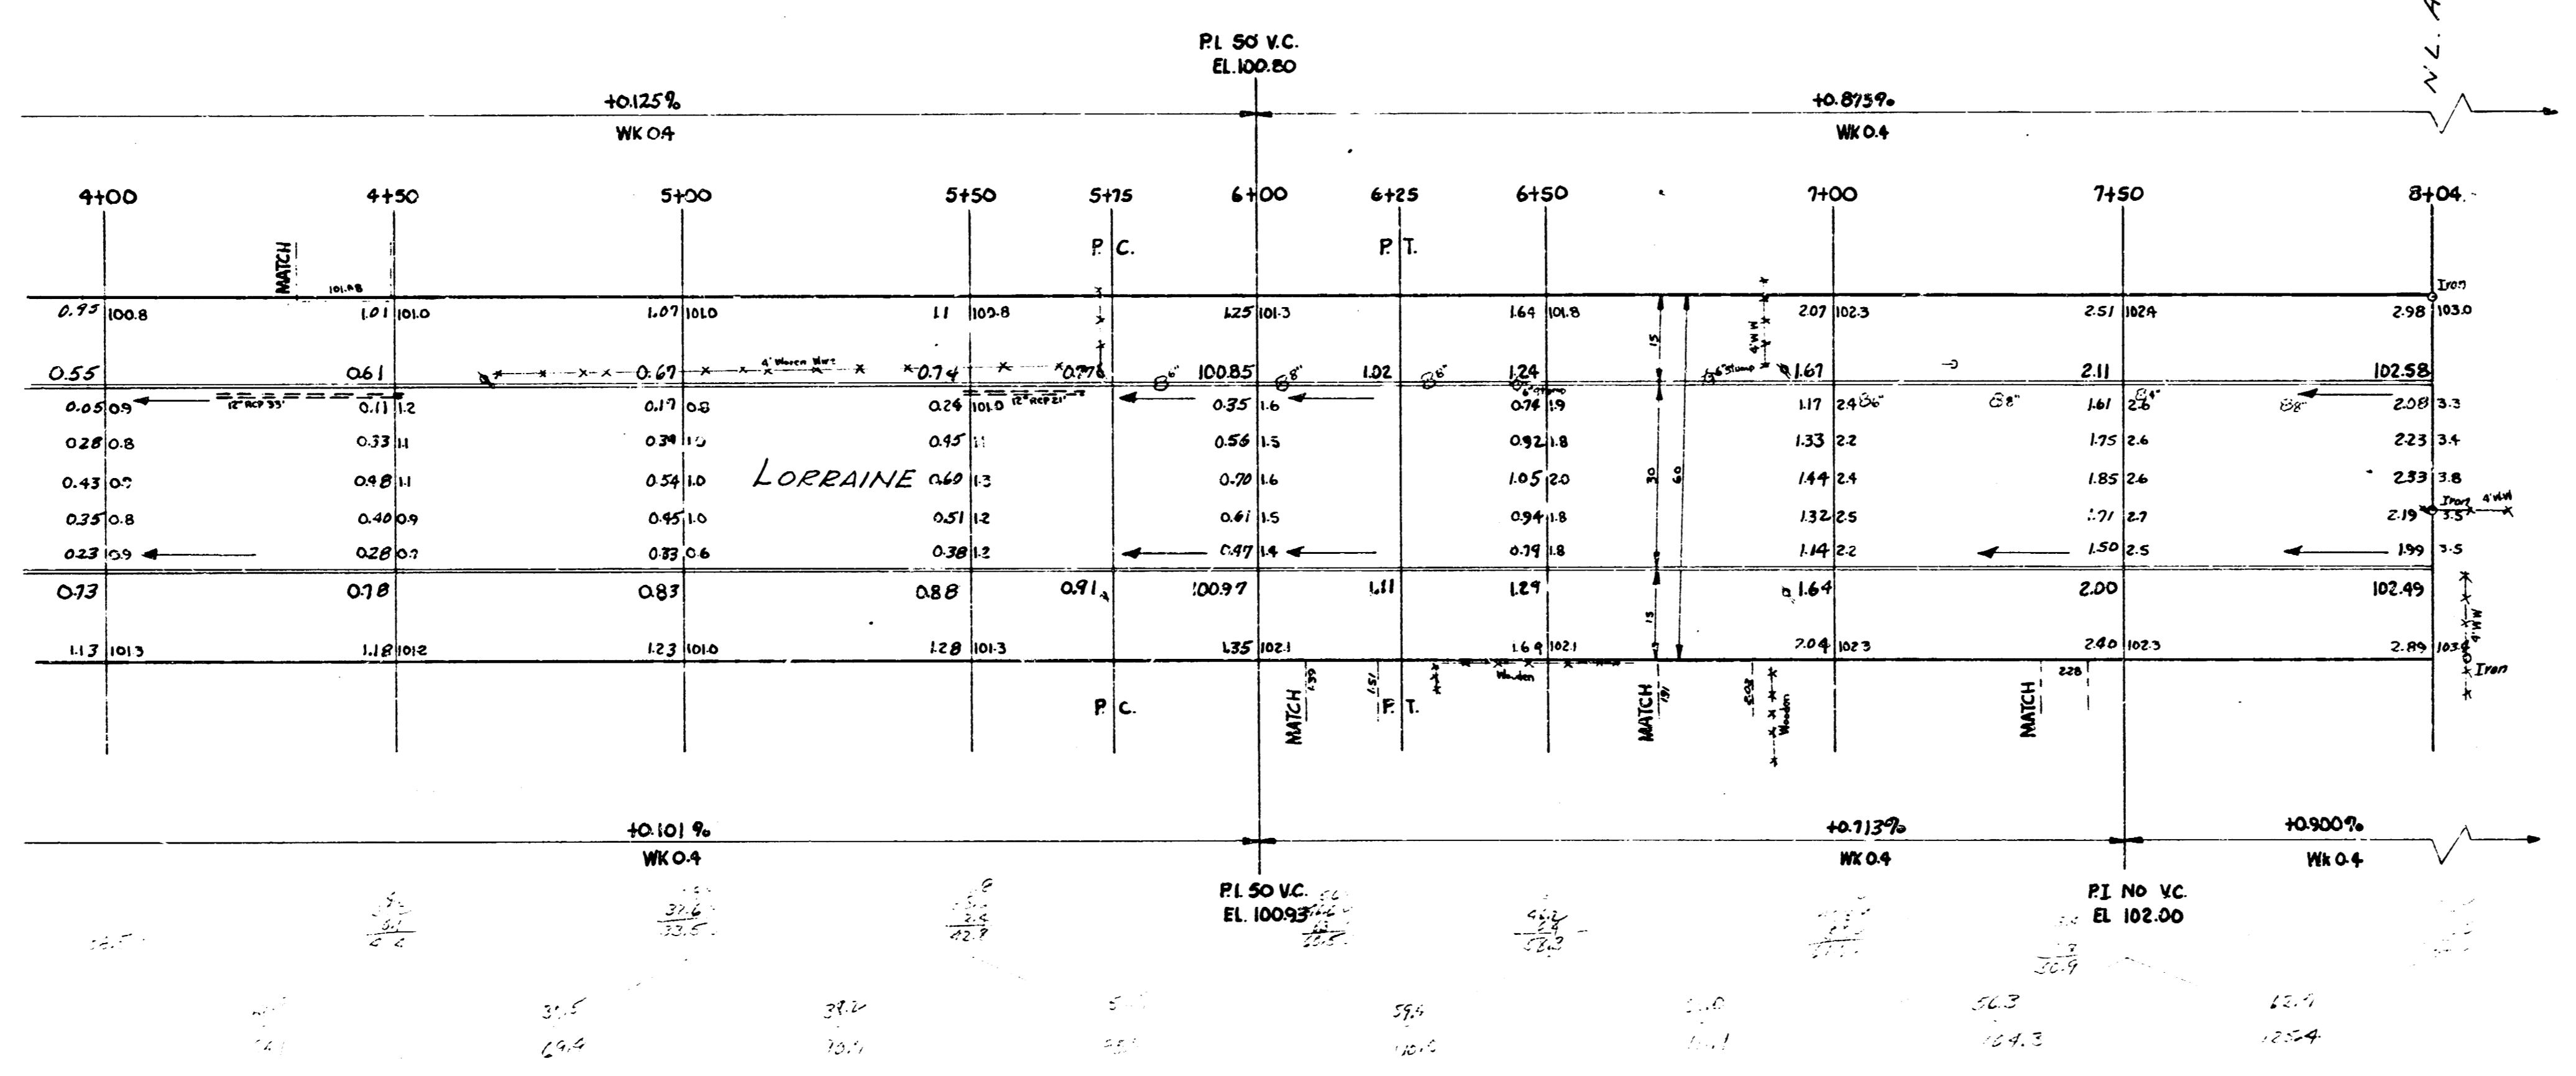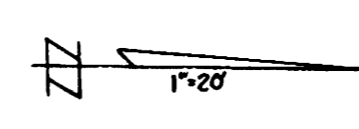

N.L. Access Road

LORRAINE ST.
PROJ. NO. C 15-185

