



S.M. 04.9 SE cor conc. Pa. No. 2204 Rite.
 S.M. 02.66 S.W. cor conc. Pa. No. 2240 Everett.
 S.M. 02.66 S.W. cor conc. Pa. No. 2216 Everett.
 S.M. 02.66 "F" in Globe N. co Lotus El Meridian.
 Base line of Sta. on N.P. 1, Chain E.


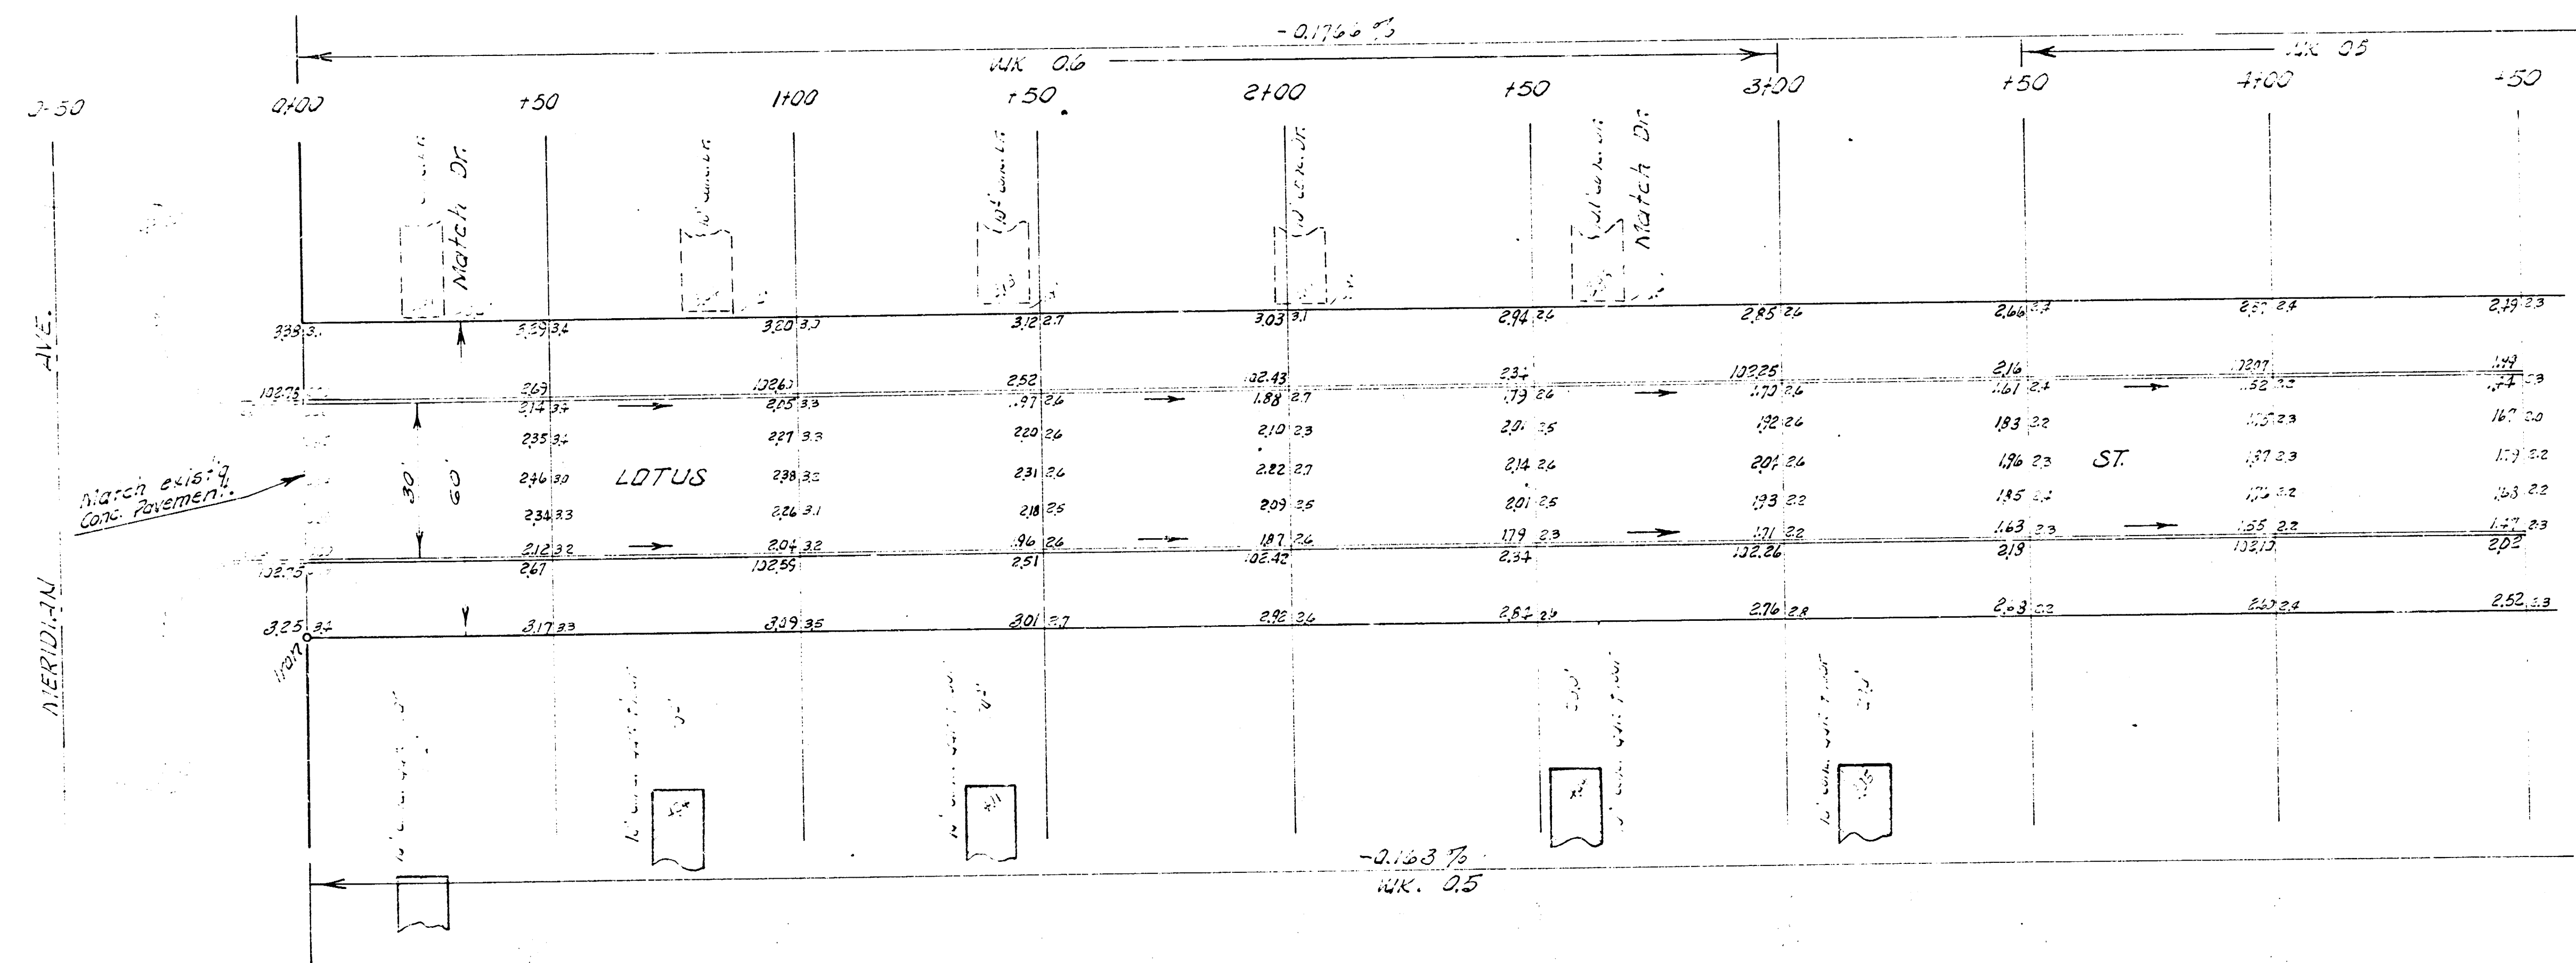


EARTH WORK
EXCAVATION


CITY	PROP.
0.5	440.5
0.0	446.1
0.0	446.1

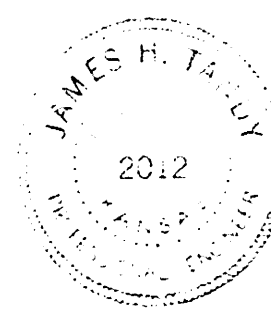

LOTUS STREET
 EL MERIDIAN TO NW EVERETT
 30' CONC. & CURB
 CITY OF WICHITA, KANSAS
 B. E. SMITH CITY ENGINEER
 MARCH 1959, PROJ. NO. CH-362

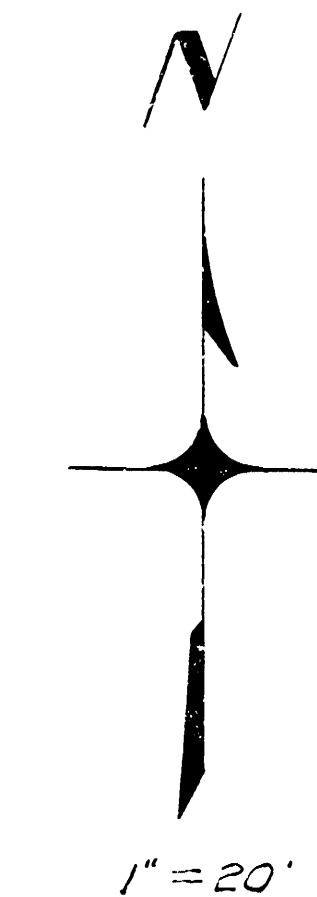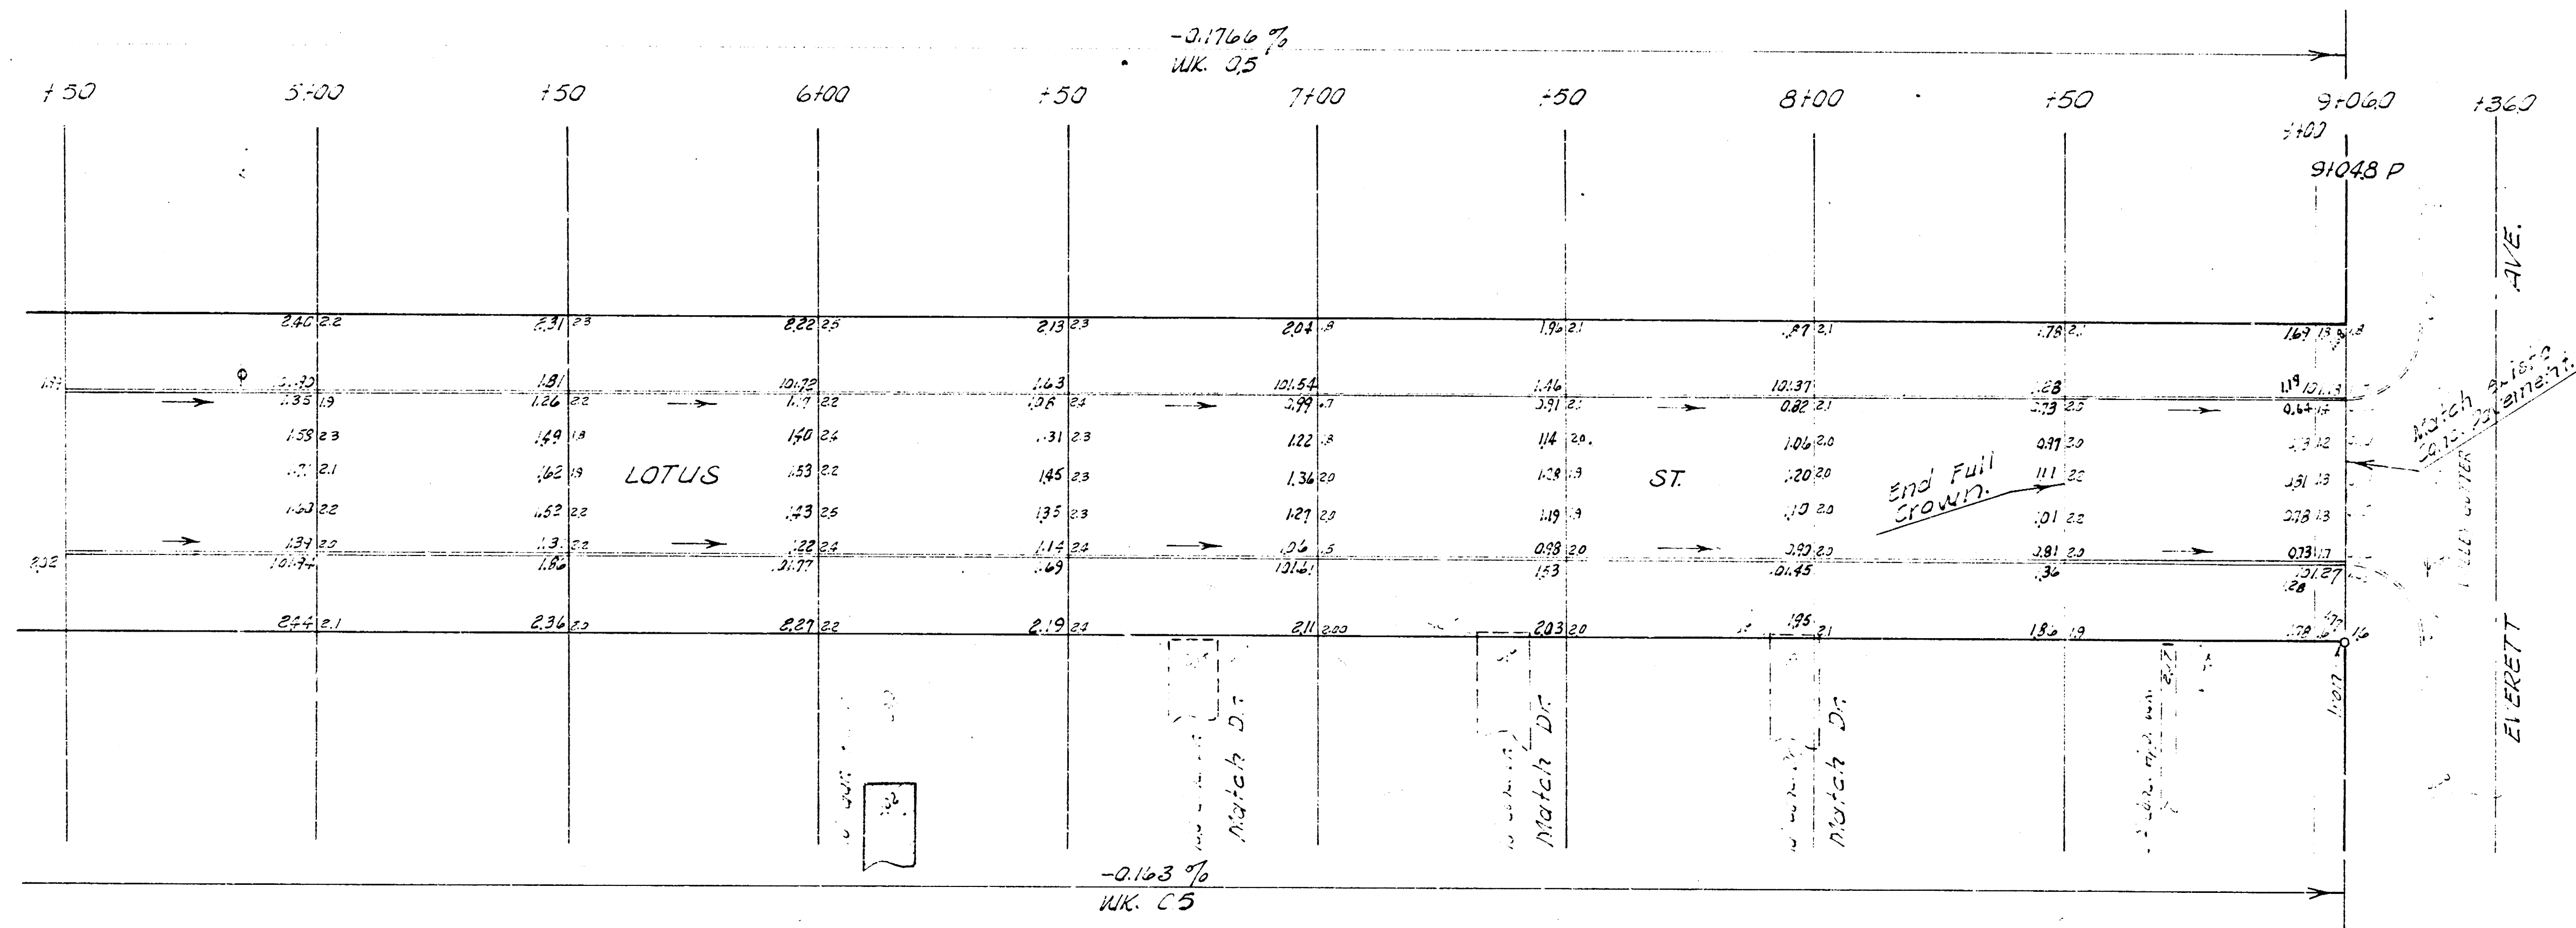

LOTUS STREET

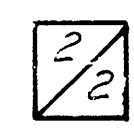

PRJ. NO. C-14-322