


BM: 103.15 SE cor. conc. porch Ho# 2233 Millwood  
 BM: 102.34 SW cor. conc. porch Ho# 1444 Lydia.  
 Chaining East on South Property Line.

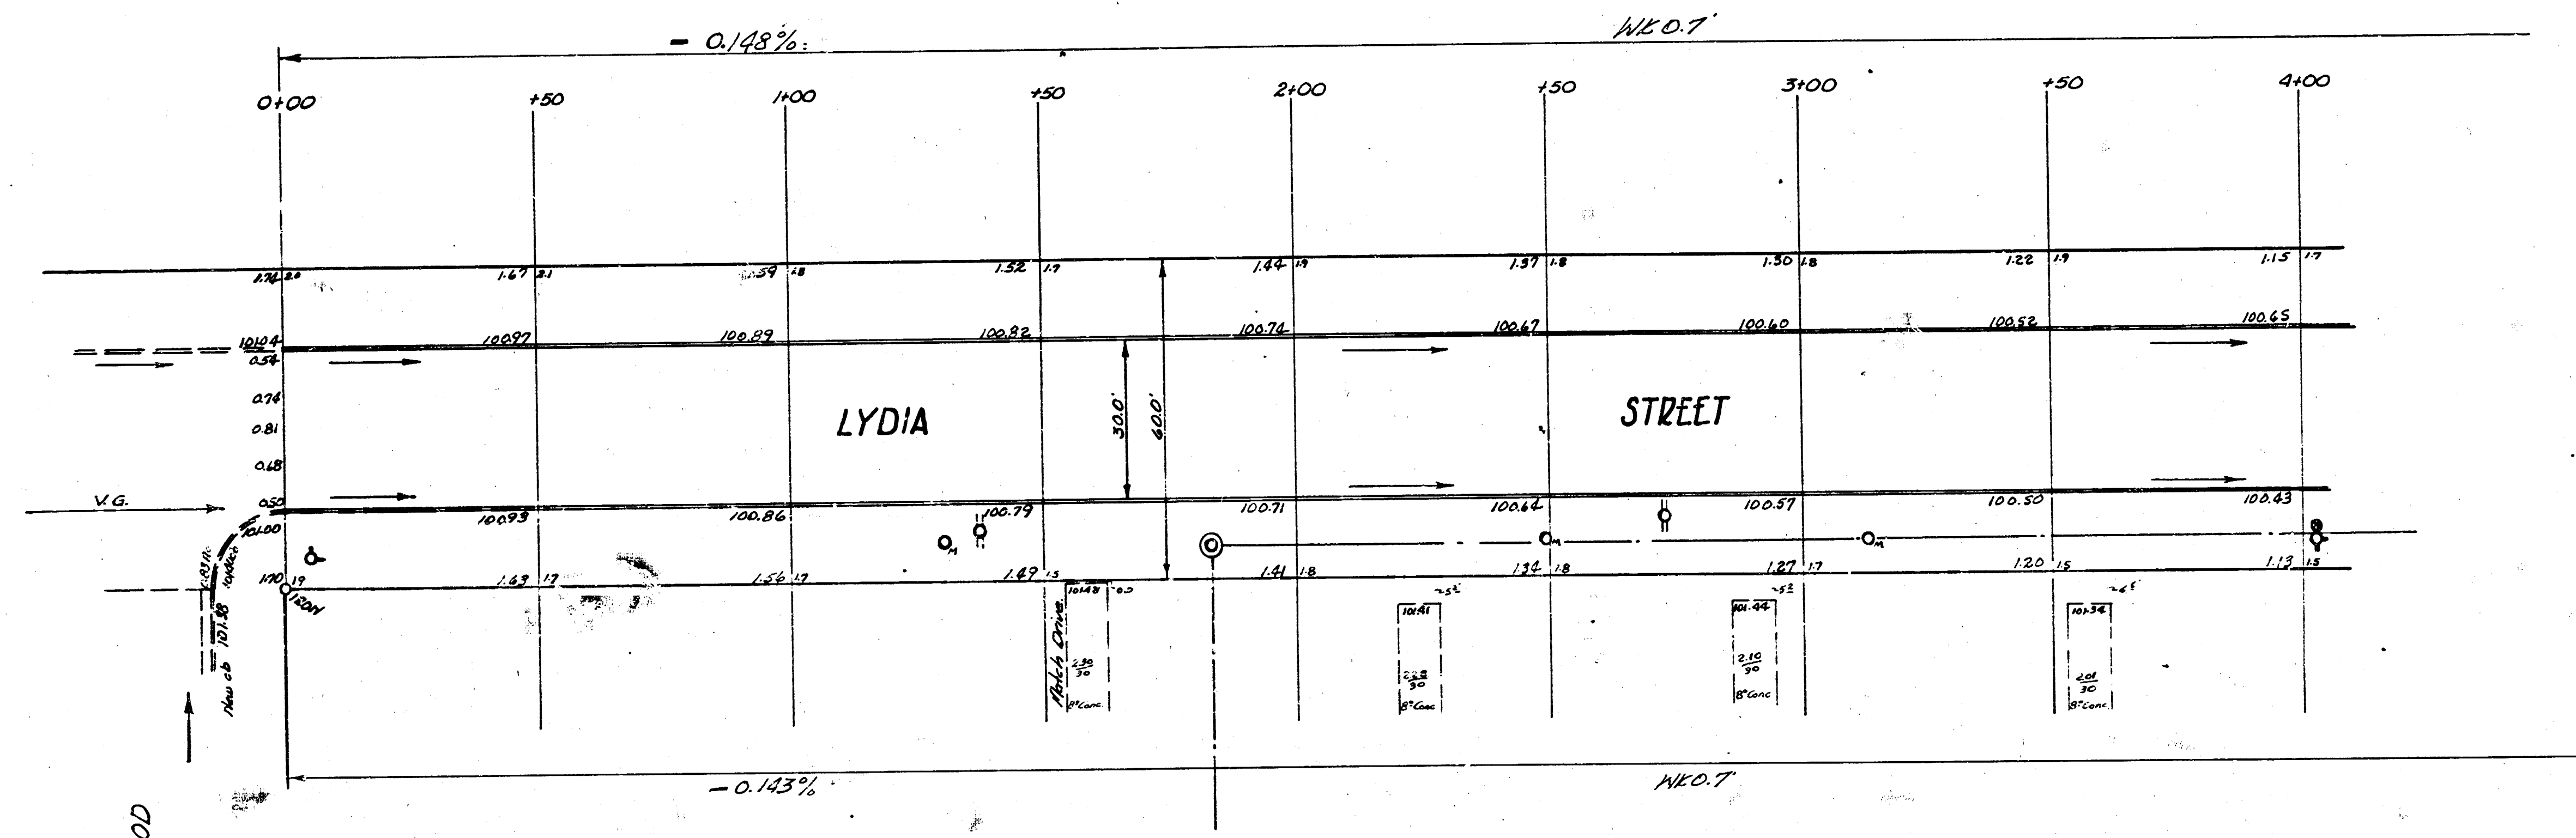

- Excavation Totals -  
 Property - City  
 2555.8 182.7  
 4106 255.6 18.3  
 2811.0 Cu yds. 201.0 Cu yds.

Sheet 1 of 4

**LYDIA STREET**  
 EL Millwood to EL Eljabeth.  
 30' Conc. & Cb  
 CITY OF WICHITA, KANSAS.  
 B.E. SMITH CITY ENGINEER  
 PROJ. NO. C15-43



Survey Made by G.H.  
 Plan Given  
 Exc. Done  
 Checked by J.C.

