


B.M. S.E. COR PC HO N.W. COR GREENWOOD & LUTHER ELEV 95.56


NOTE:
STA. ON N.P.L.

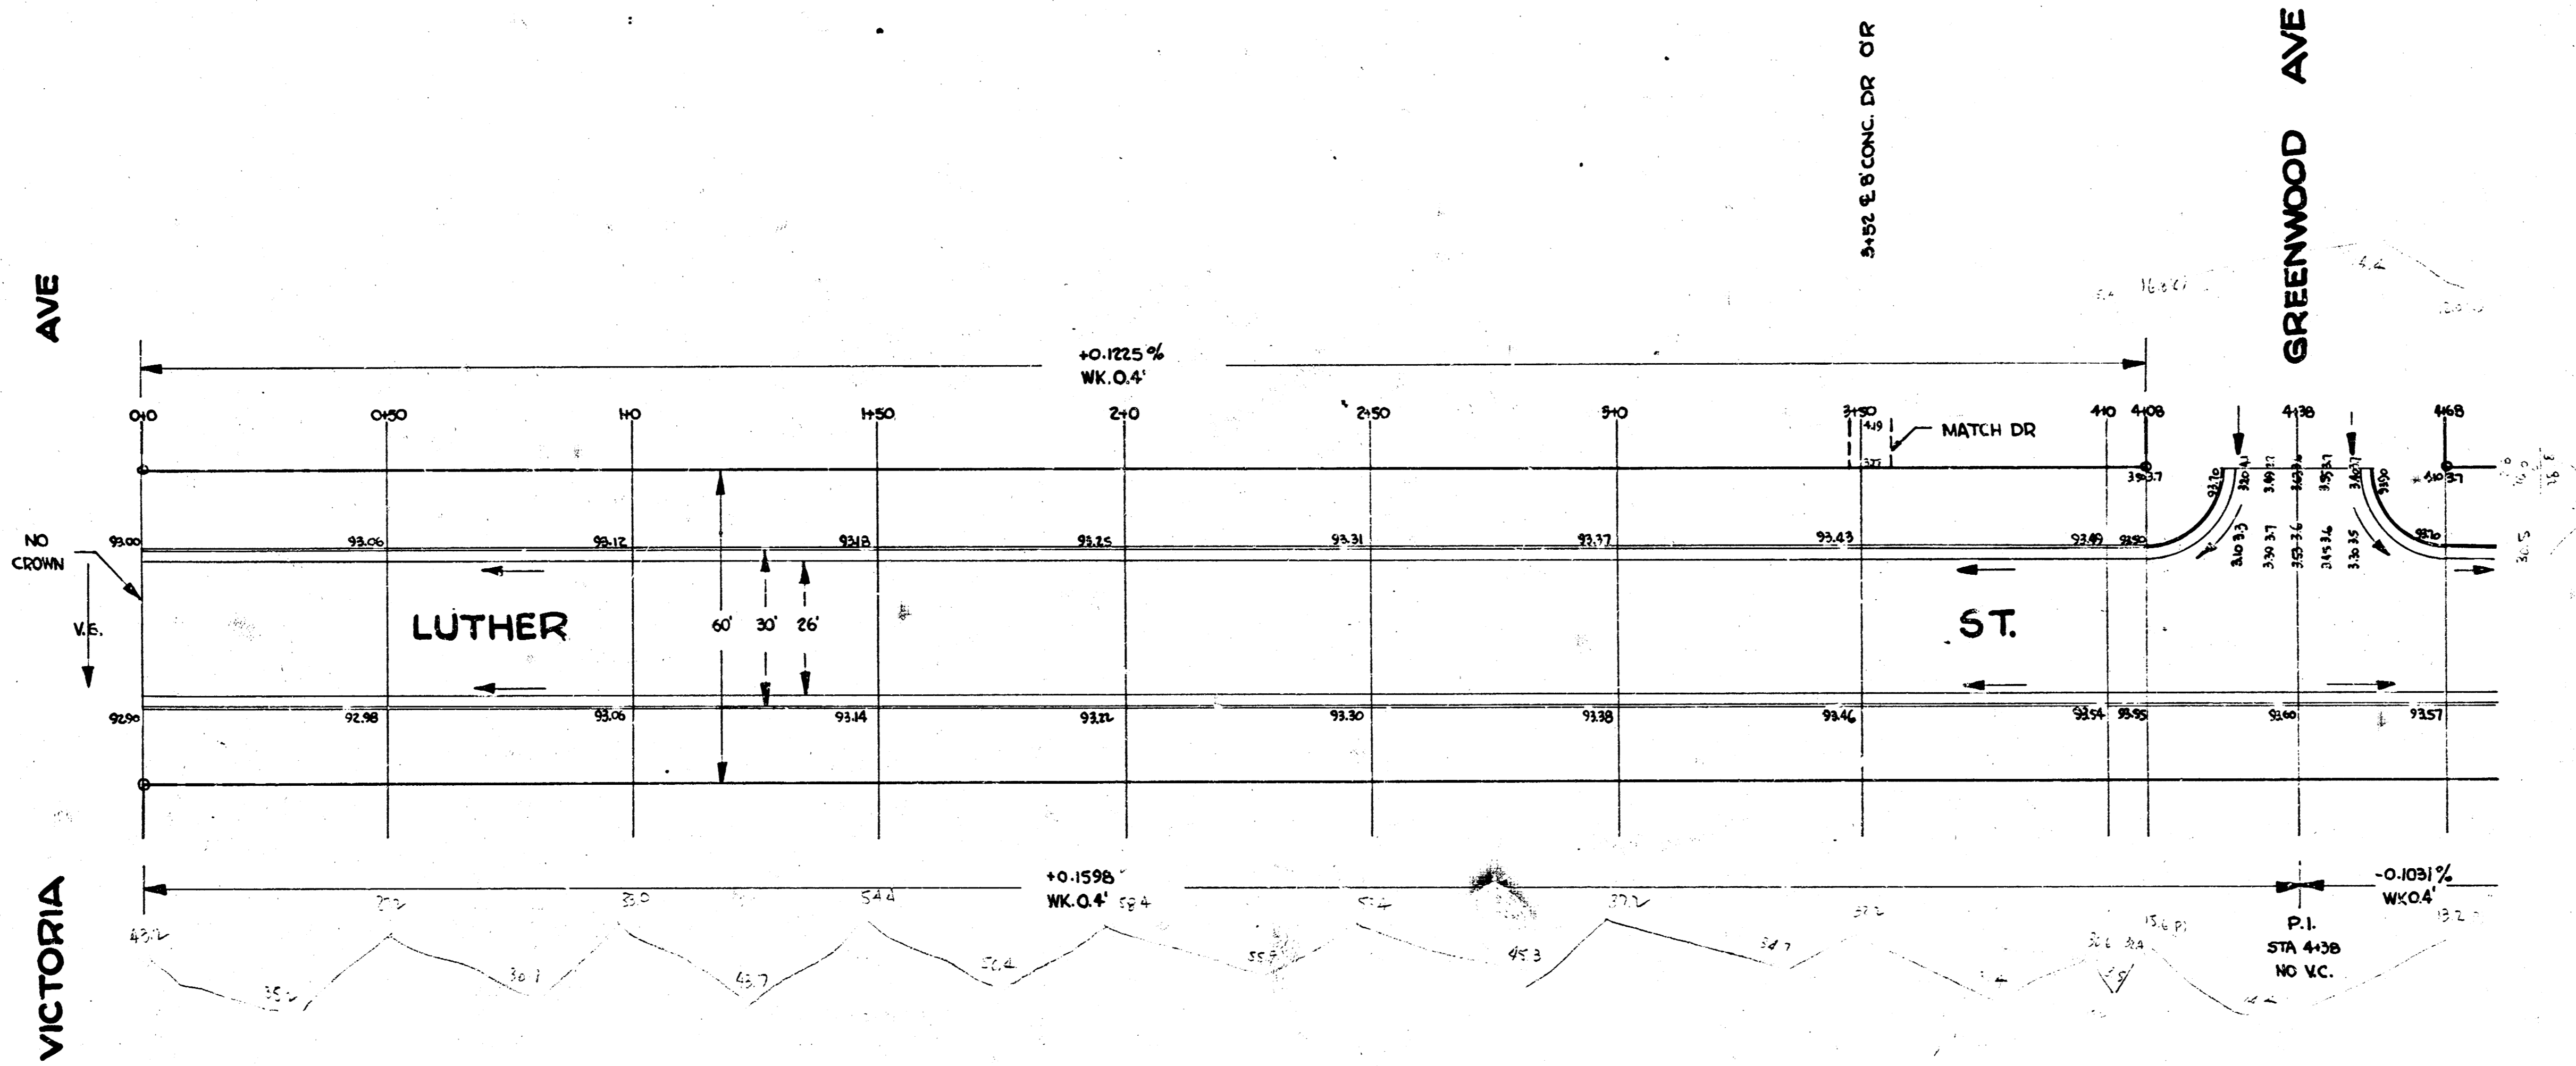

Surveyed by JAC
 Drawn by JDB
 Checked by JAC

7.125	4.72
45.4	4.72
18.2	5.1
18.2	5.1

1/3

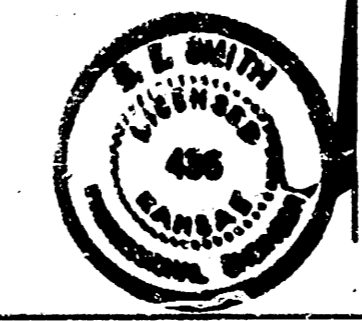

LUTHER ST
 E.L. VICTORIA TO W.L. HYDRAULIC
26-2-30 ASPH. CONC.
CITY OF WICHITA, KANSAS
 B.E. SMITH CITY ENGINEER
 MAR 1954 PROJ. NO. C13-270

