



G-1

BM 97.63 NW Cor conc pards NE cor Lulu & Marion Rd

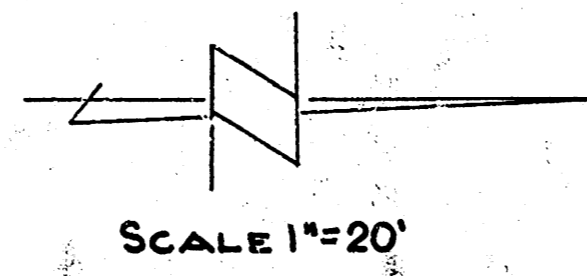


Prop Elev
 22.6
 19.5
 14.8
 14.3
 13.3
 12.6
 19.5
 17.2
 17.4
 13.6
 11.9
 10.9
 71.1
 + 10.2 19.1
 210.2 Cgd

ST.

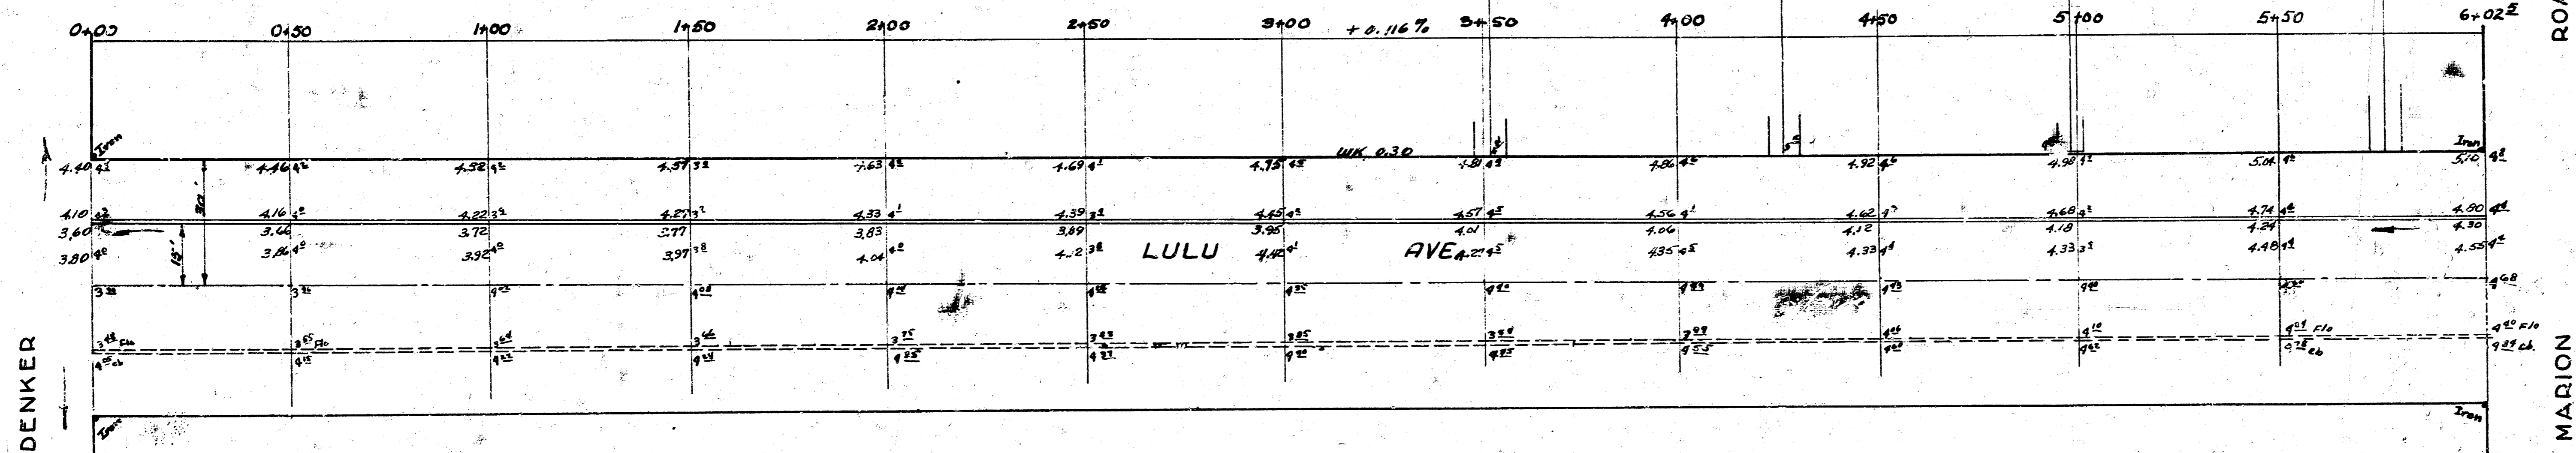

DENKER



MARION ROAD

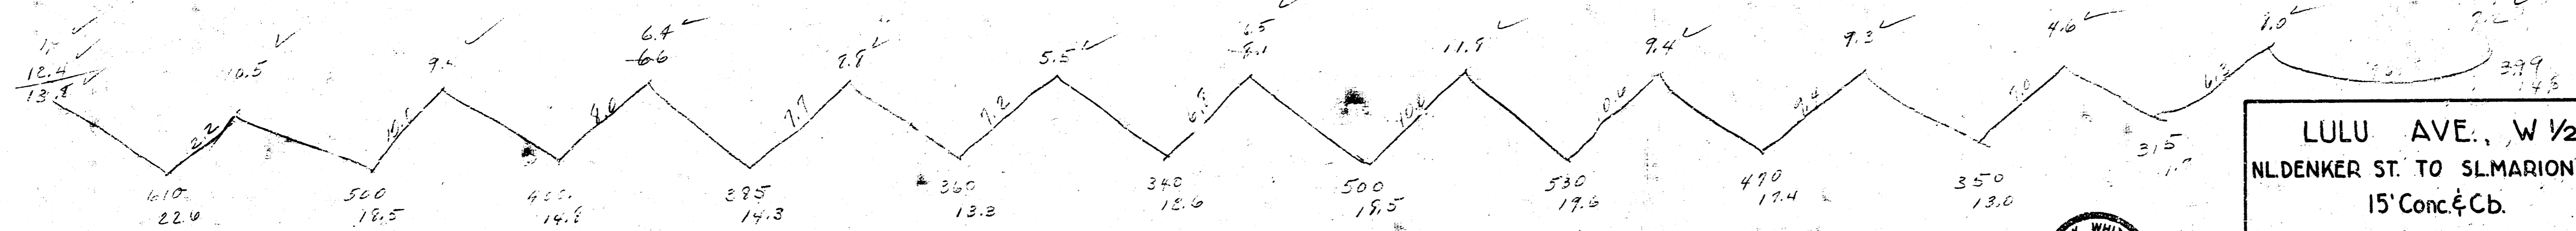

LULU AVE., W 1/2
 NLDENKER ST. TO SLMARION ROAD
 15' Conc. & Cb.
 CITY OF WICHITA, KANSAS
 LK WHITE CITY ENGINEER
 OCTOBER, 1951 PROJ. NO. C11-157



B.M. 74.63 N.W. Cor. Conc. Porch N.E. Cor. Lulu & Marion Rd.

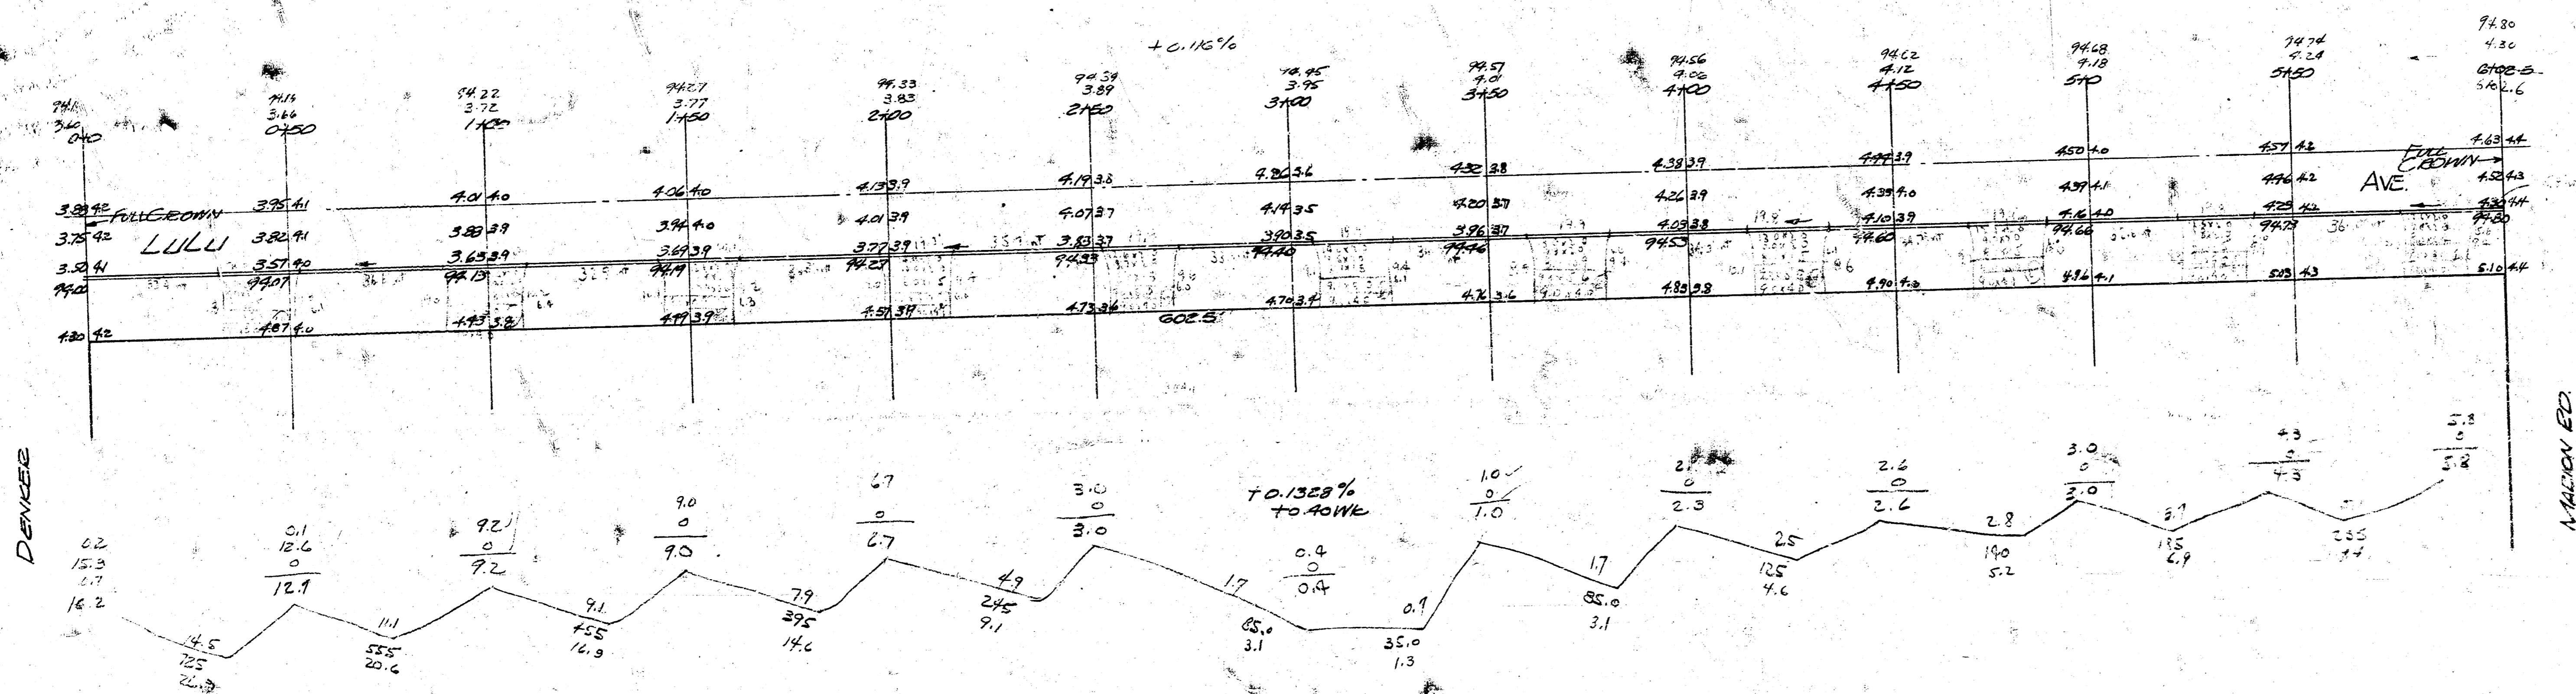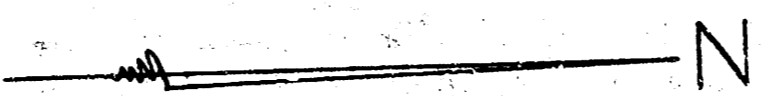

DENVER

N. MARION ED.

PROPERTY

26.7
20.6
16.2
2.1
3.3
3.1
4.6
5.2
6.9
9.4

121.7
12.2
133.9 Total Cu. Yds

East 1/2 LULU AVE.
N.L. Denker - St. Marion Ed.
15' Conc. & ch.
CITY OF WICHITA, KANSAS
L.K. White - City Engineer
Date: 6-17-1950 Proj. No. Private

12 Dks.

4 2 5 58