


B.M. 164.23 "M" in MULLER FIRE PUG, S.W. COR. WILVERLY & ORME
 B.M. 167.26 "M" in MULLER FIRE PUG, N.W. COR. LIGHTHOUSE & ORME
 CHAINING N. ON W.P.L.

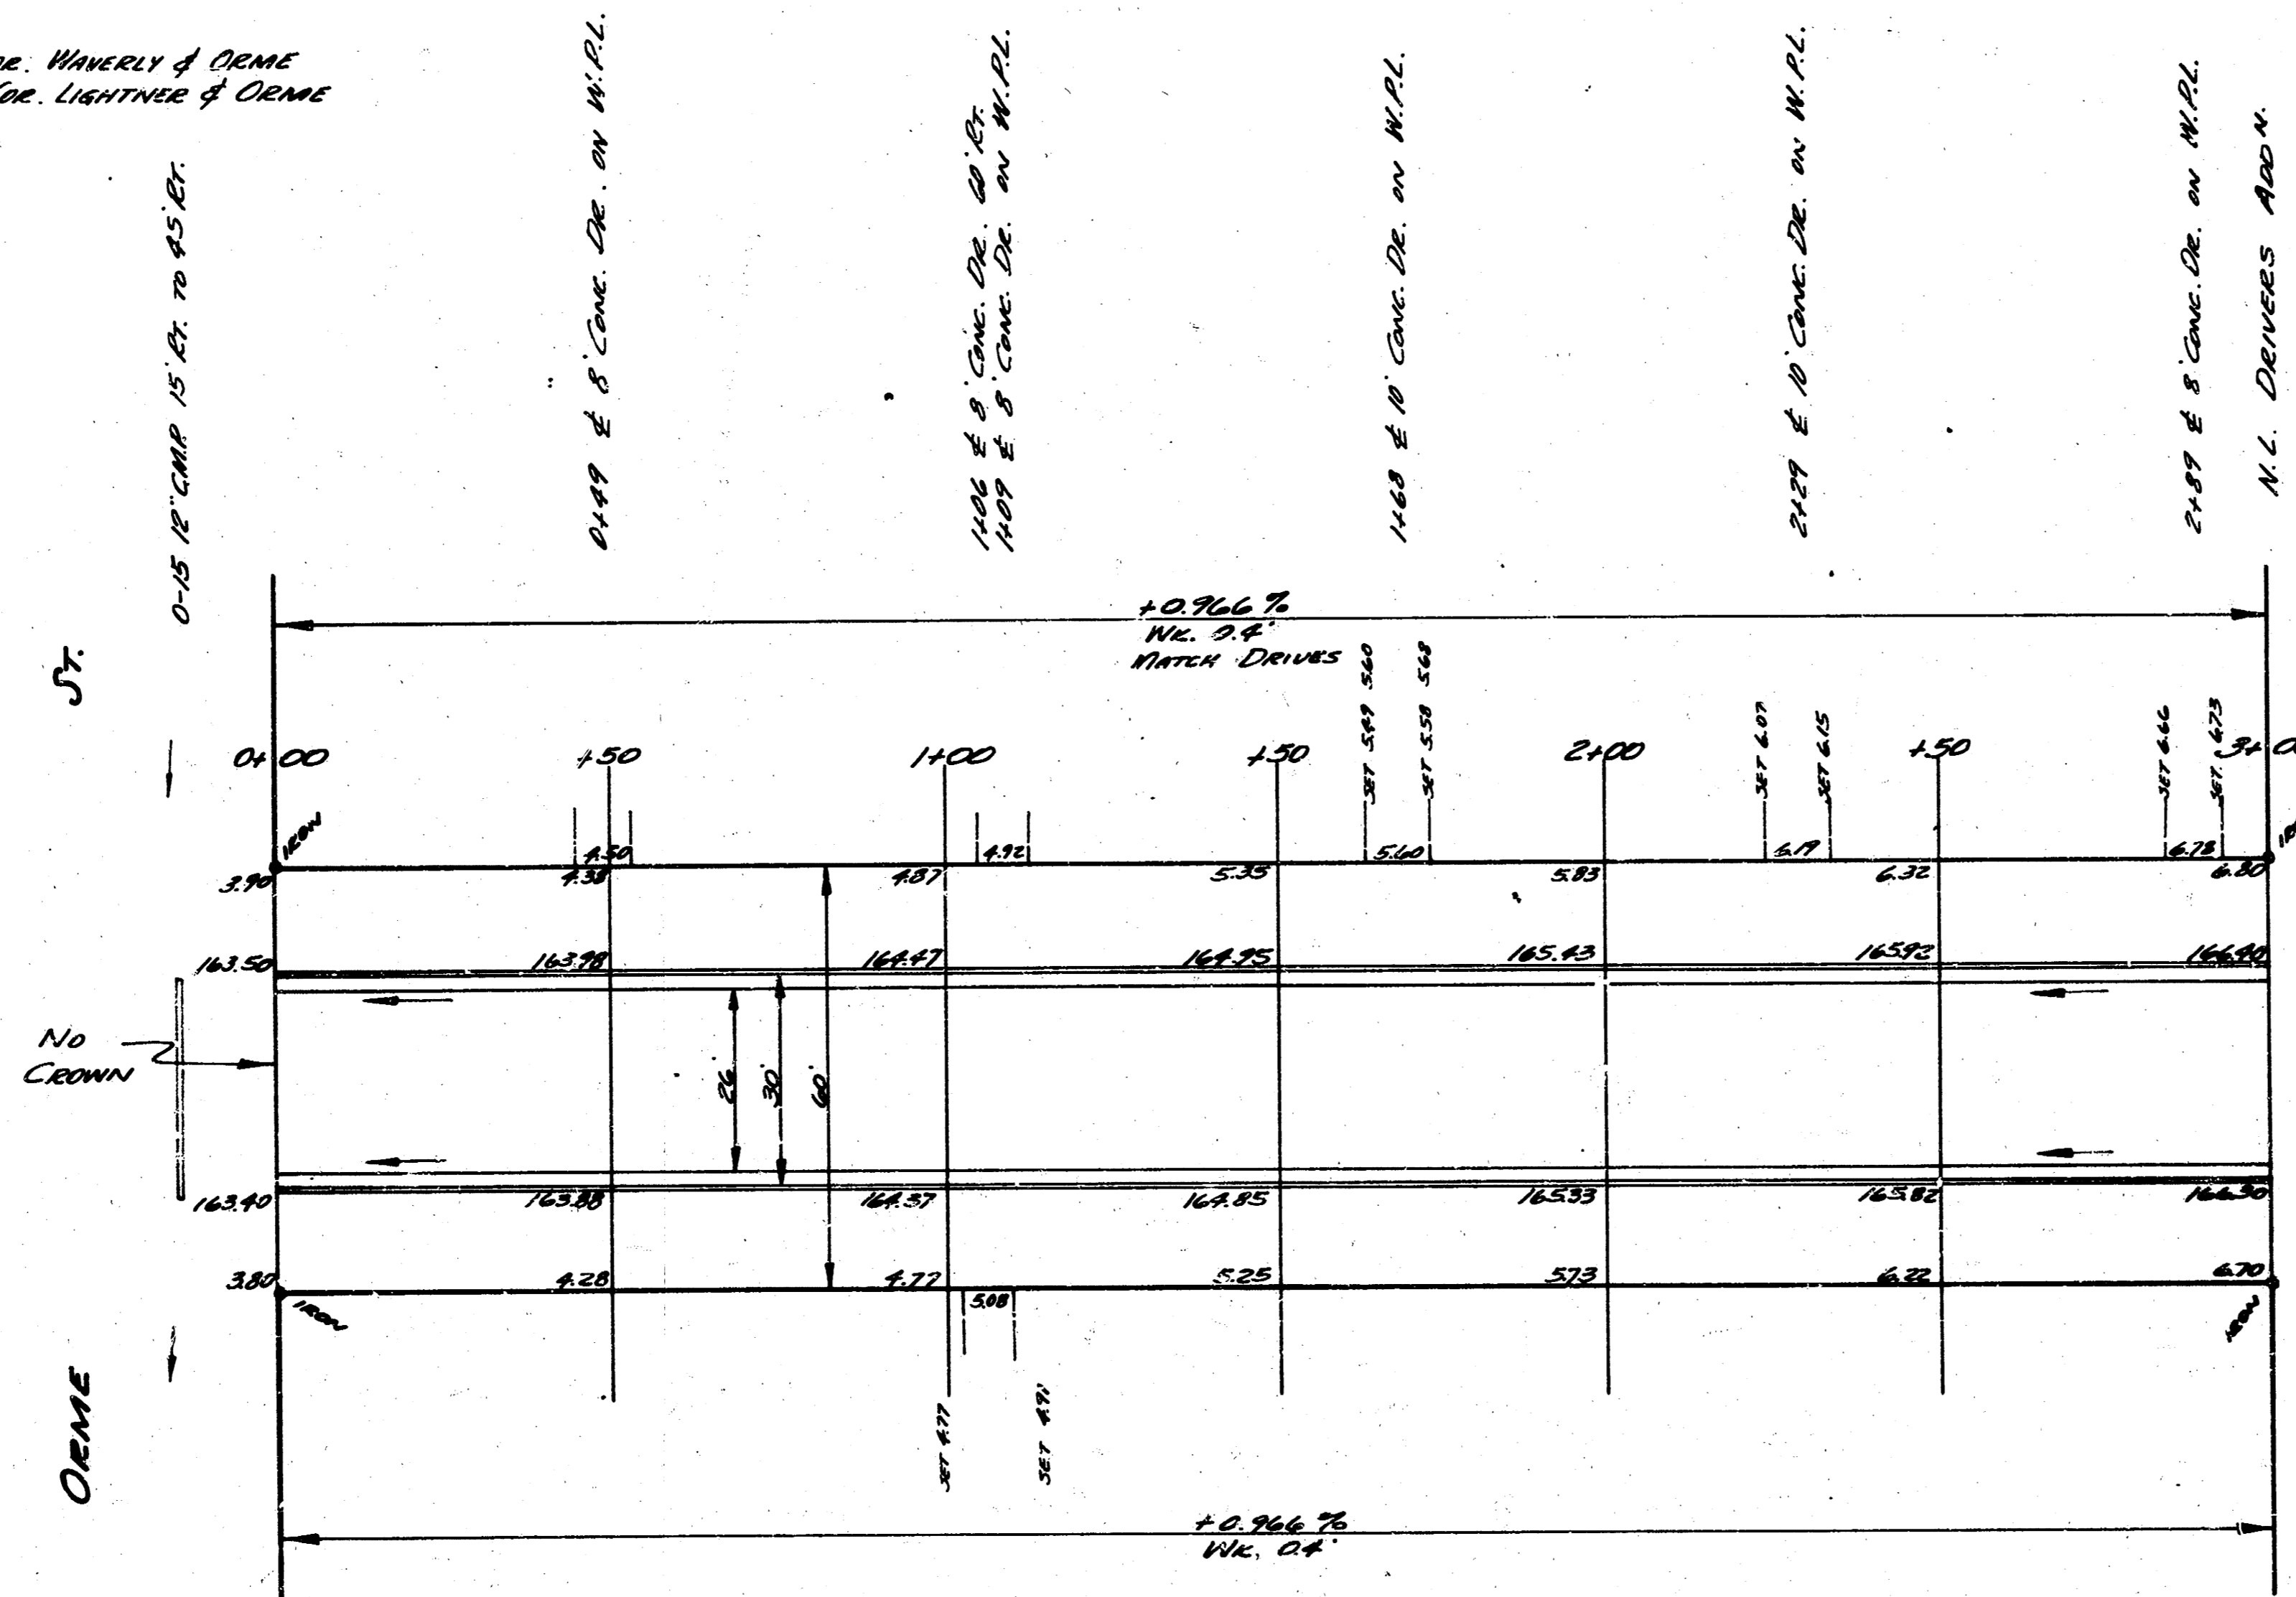

N
 ETC.
 PROJ. CITY
 638.3 0
 110%
 702.1 CH. YDS.

Survey 203 BK 427
 from D.C.
 Chicago 1-27



1/2

LEXINGTON RD.
 N.L. ORME TO N.L. DRIVERS ADD.
 26-2-30 A.C.
 CITY OF WICHITA, KANSAS
 B.E. SMITH - CITY ENGINEER
 AUGUST, 1953 PROJ. C13-100