


D.M. M'IN MUELLER FIRE HYD. N.W. COR. DROLLINGER & SKINNER - ELEV. 159.64


STATIONING IS ON E

RADIUS W.P.L. 30.0'
RADIUS E.P.L. 90.0'
PROJECT CONTINUED FROM
PROJ. NO. C-12-2-3, SKINNER ST
DROLLINGER TO LEXINGTON

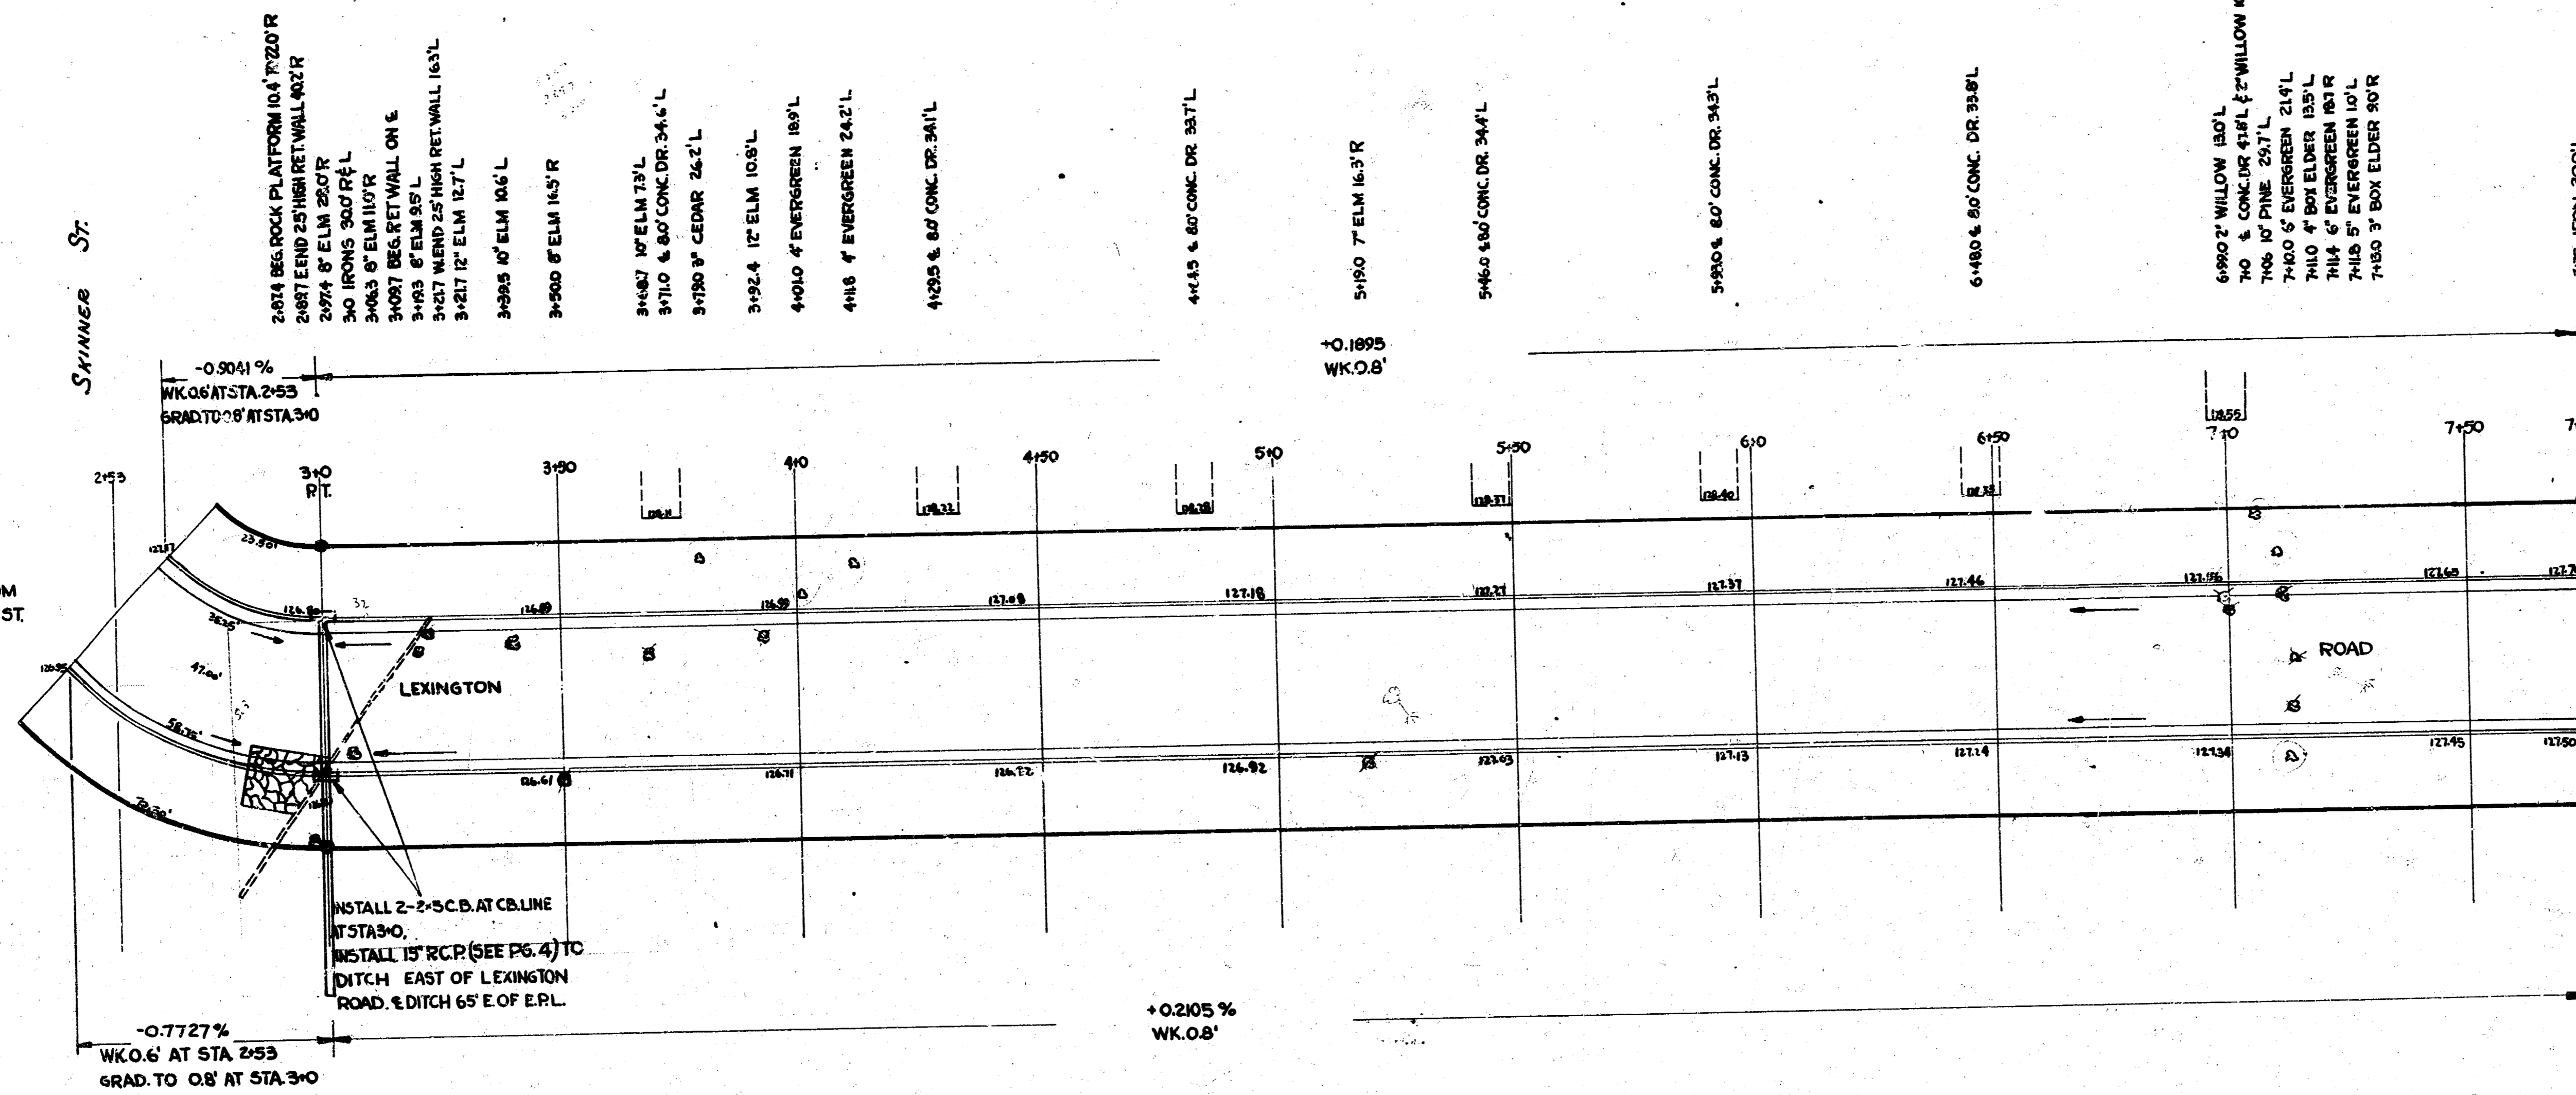

INSTALL 2-2" S.C.B. AT C.B. LINE
AT STA 3+0.
DITCH EAST OF LEXINGTON
ROAD, & DITCH 65' E OF E.P.L.

NOTE:
PAGES 5 & 6 CONTAIN SECTIONS SHOWING FILL REQUIRED
BETWEEN E.C.B. & DRAINAGE DITCH EAST.

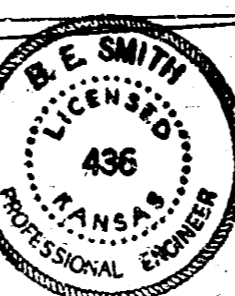

1"=20'

LEXINGTON Rd.
& SKINNER TO S.L. FONSTON
26-2-30 AC.

CITY OF WICHITA, KANSAS
B.E. SMITH City Engineer
Feb. 4, 1953 Per. No. C-12-270

