


B.M. 132.97 "M" IN MUELLER FIRE PLUG, N.W. COR. FAULKNER LANE & SKINNER
 B.M. 129.73 "M" IN MUELLER FIRE PLUG, N.E. COR. MT. VERNON & LEXINGTON

BASE LINE IS E.P.L.

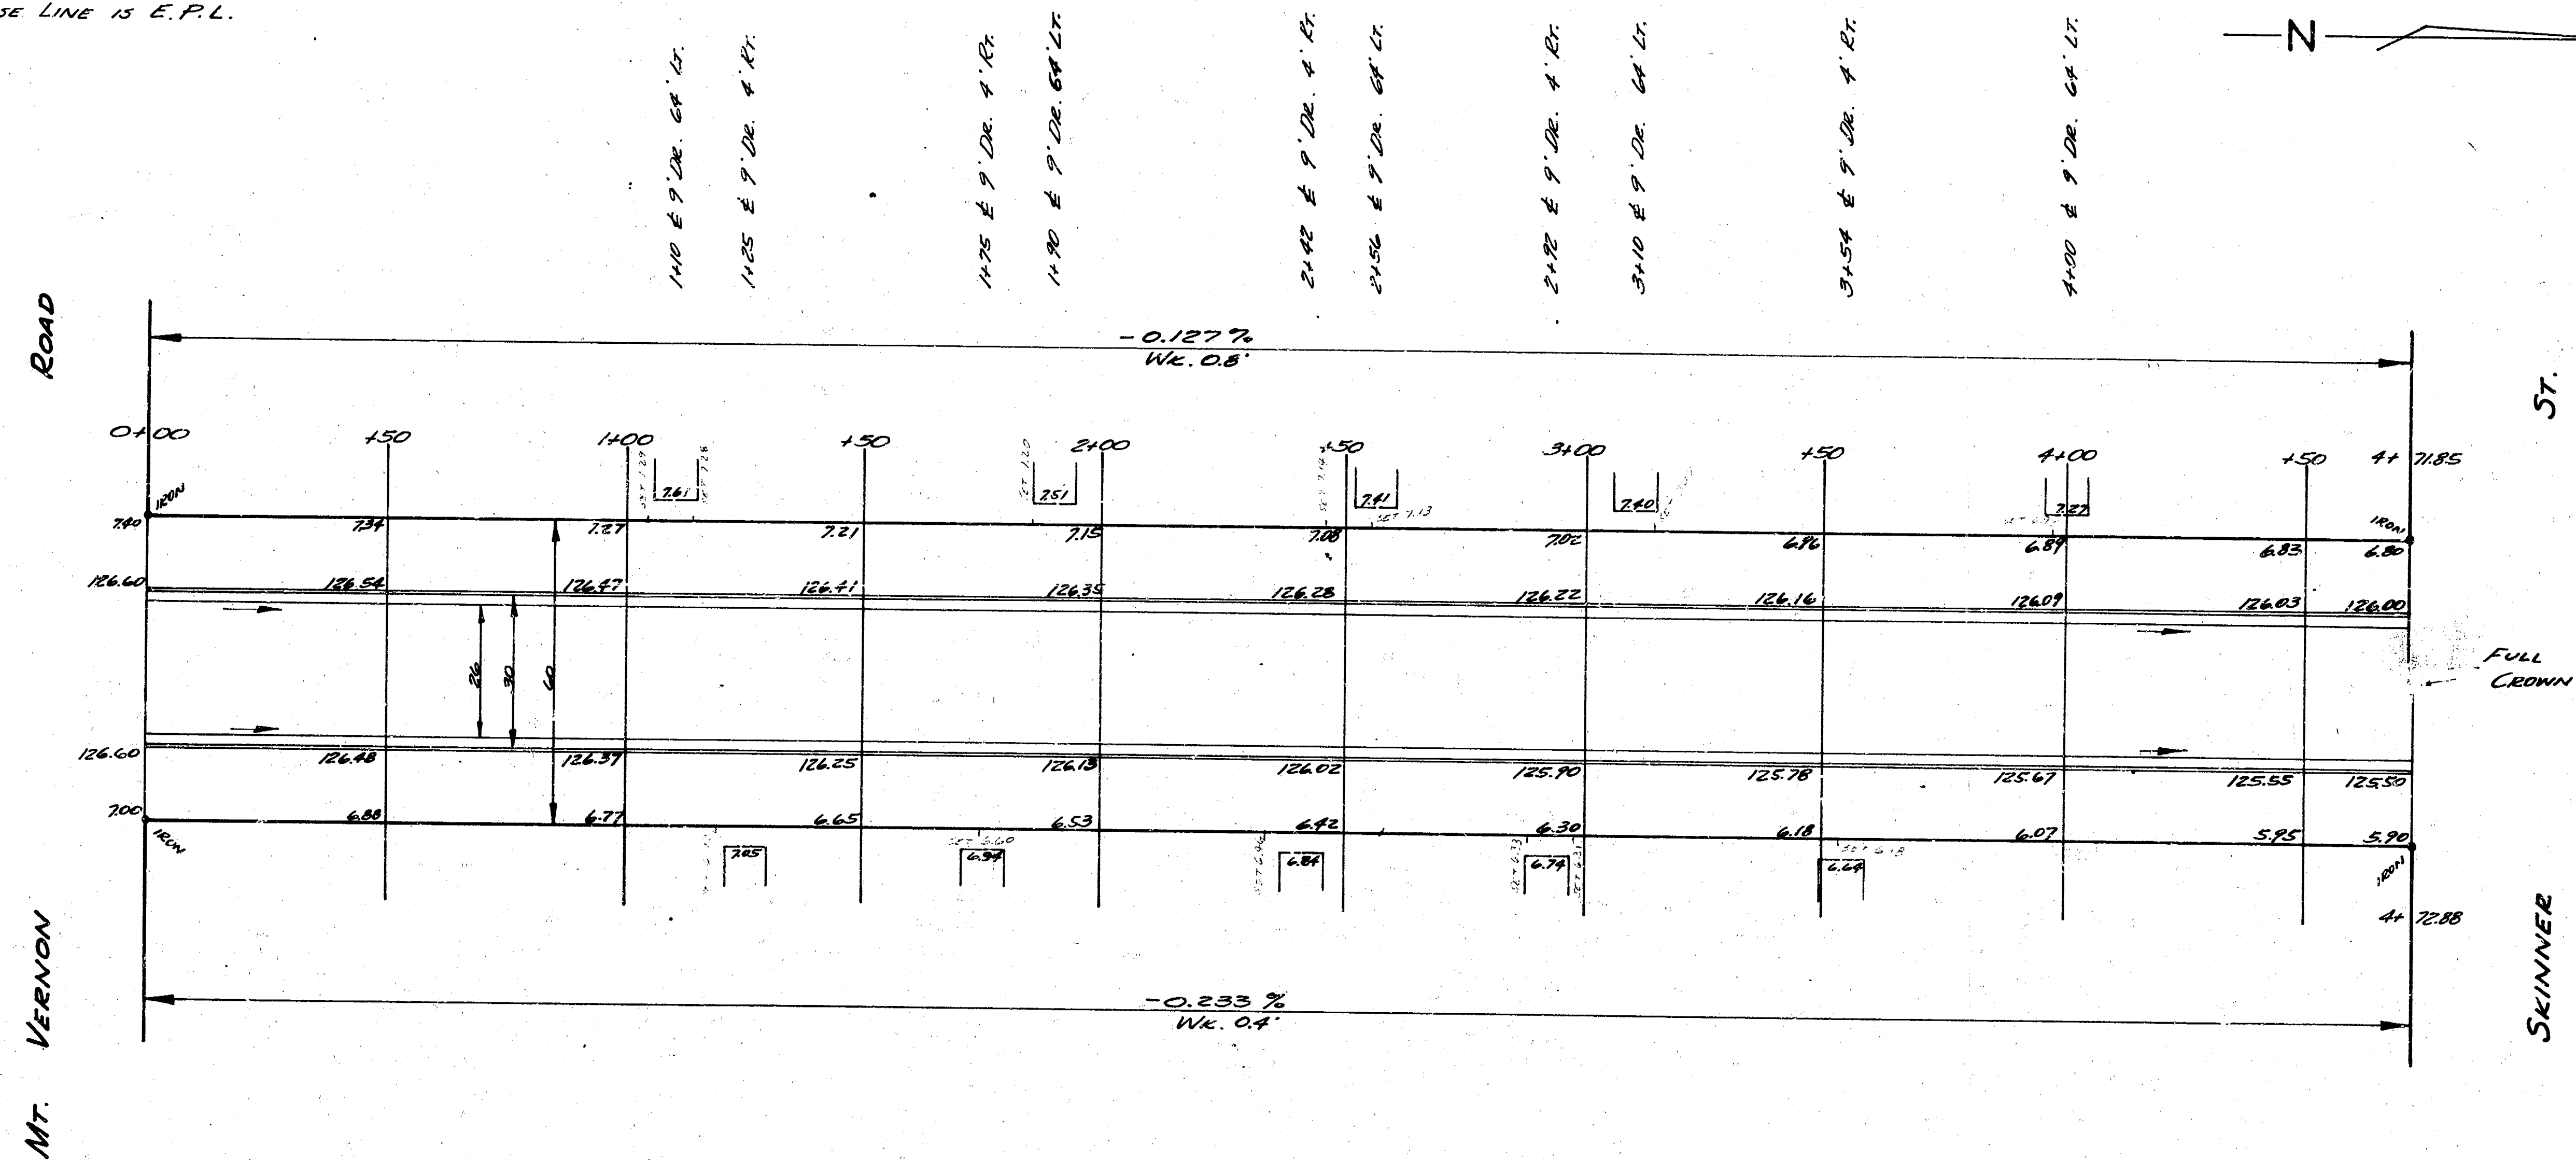

LEXINGTON RD.
 N.E. MT. VERNON TO S.E. SKINNER ST.
 26-2-30 A.C.
 CITY OF WICHITA, KANSAS
 B.E. SMITH - CITY ENGINEER
 JULY, 1953 PROJ. C13-15



1/2

Survey
 Plan
 Sheet
 1/2
 57